



DO NOT SCALE DRAWINGS. THE CONTRACTOR IS RESPONSIBLE FOR CHECKING DIMENSIONS & ANY DISCREPANCY IS TO BE REFERRED TO THE ARCHITECT.

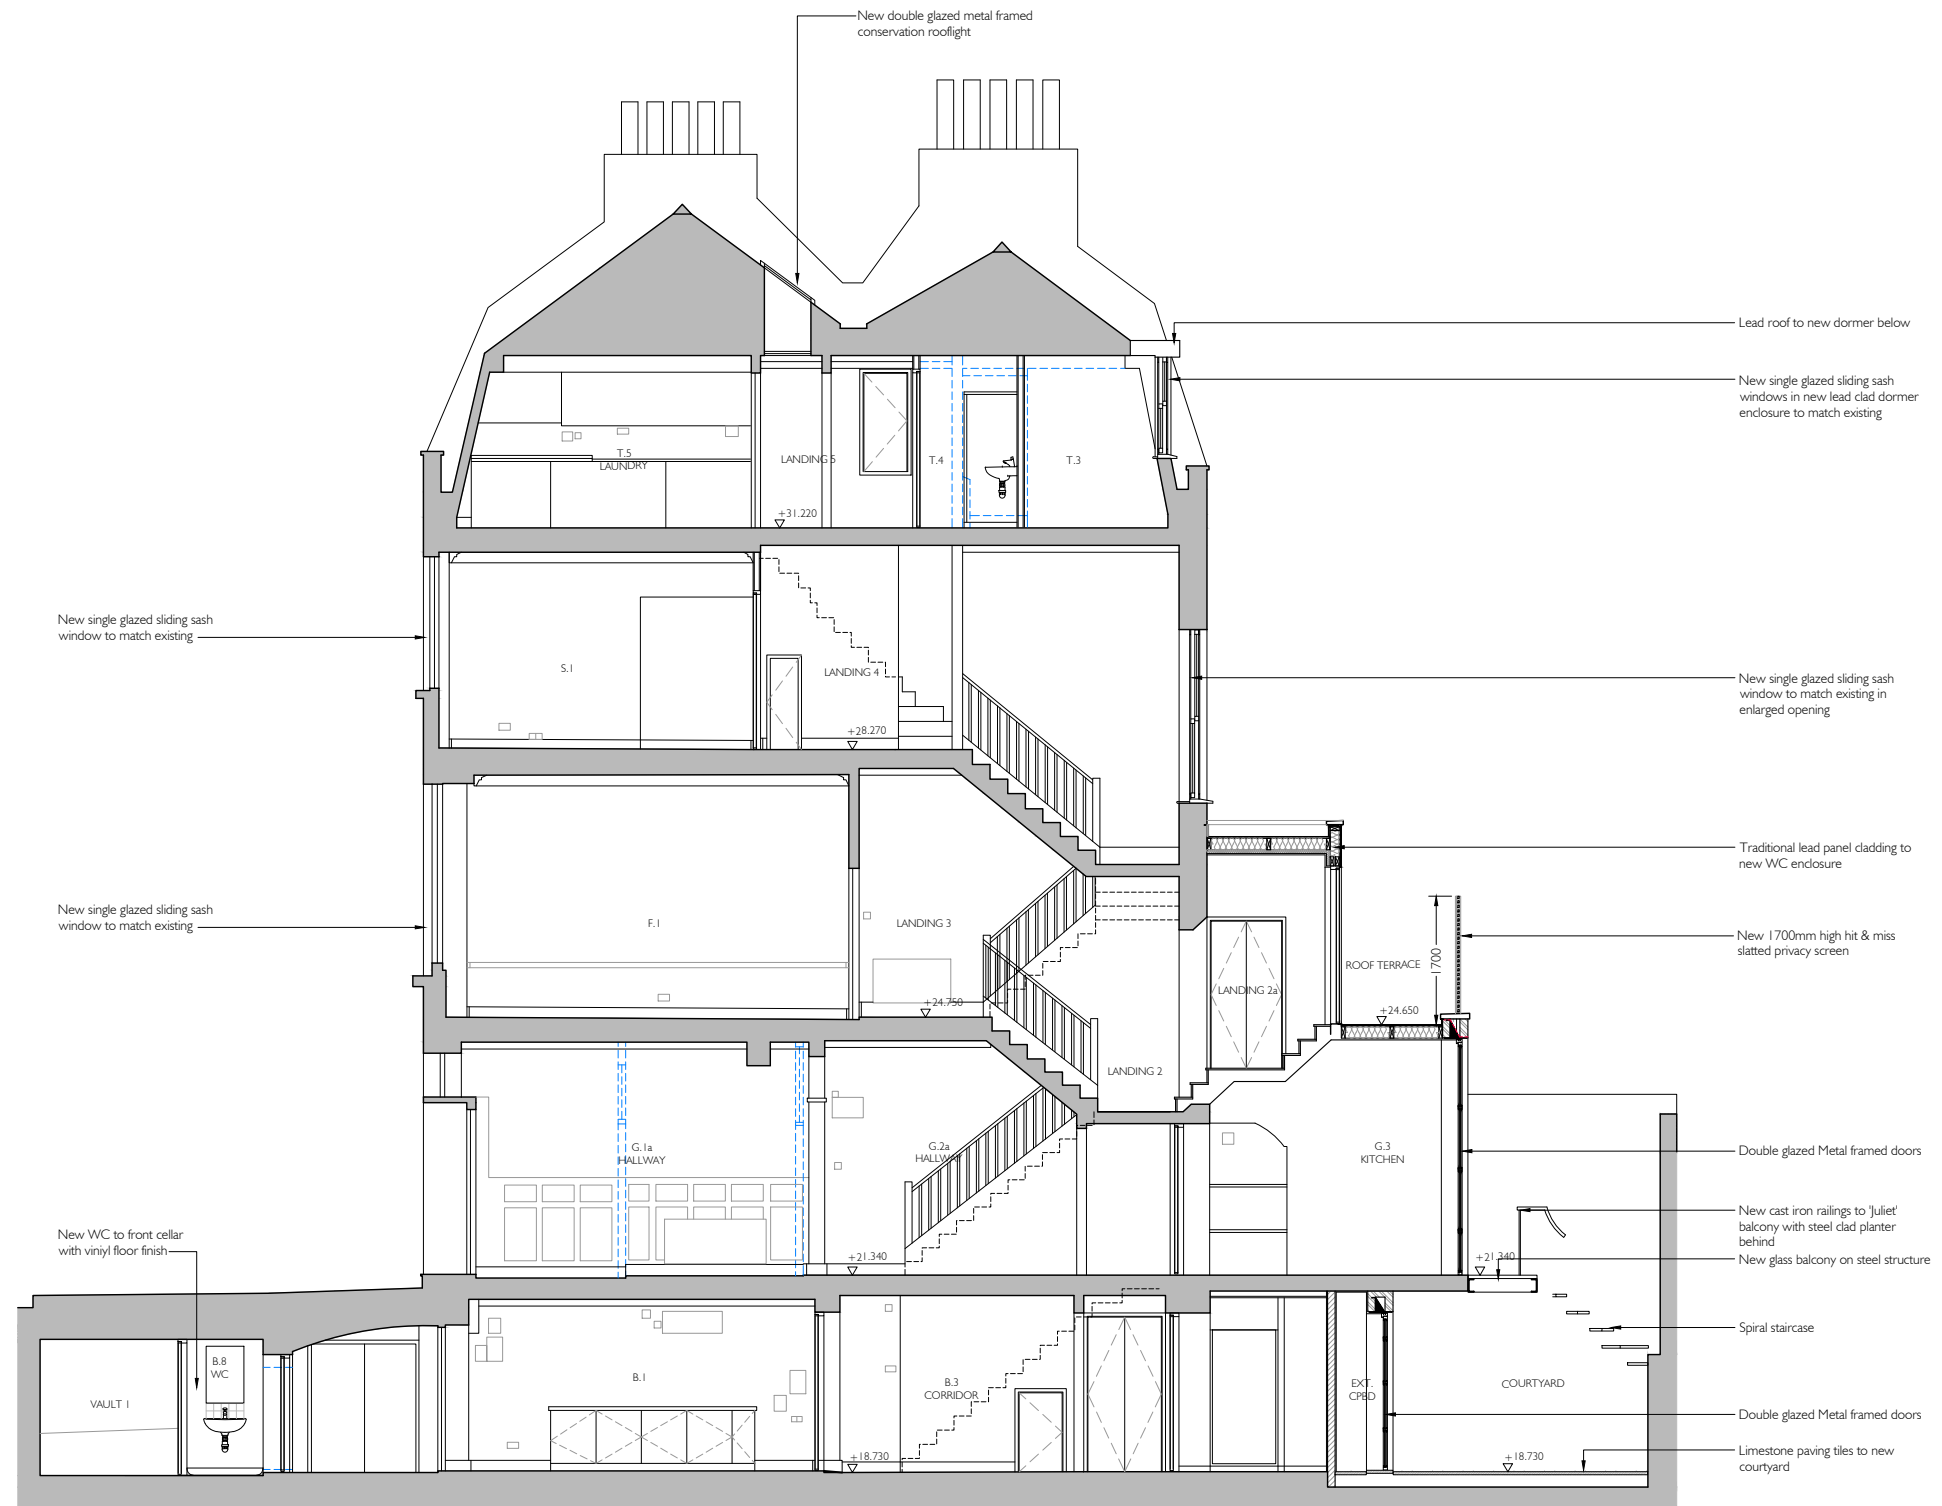

A
300 SECTION A-A
AS PROPOSED

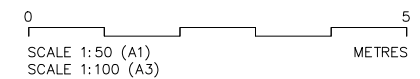

P2	PLANNING	Aug 21
P1	PLANNING	May 21
REV.	AMENDMENT	DATE

THOMAS FORD & PARTNERS
CHARTERED ARCHITECTS SURVEYORS

177 KIRKDALE
SYDENHAM • LONDON • SE26 4QH
TEL 020 8659 3250 • FAX 020 8659 3146
EMAIL tfp@thomasford.co.uk

PROJECT			
41 DOUGHTY STREET RENOVATION CAMDEN			
TITLE			
SECTION A-A AS PROPOSED			
DRAWN	DATE	SCALES	CHECKED
Sed	Mar 21	1:50@A1	
PROJECT REF.		DRG. No.	REV
381401		GA-300	P2