
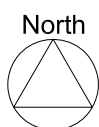


version	date	author	version notes
P1	As dwg	As dwg	Initial issue

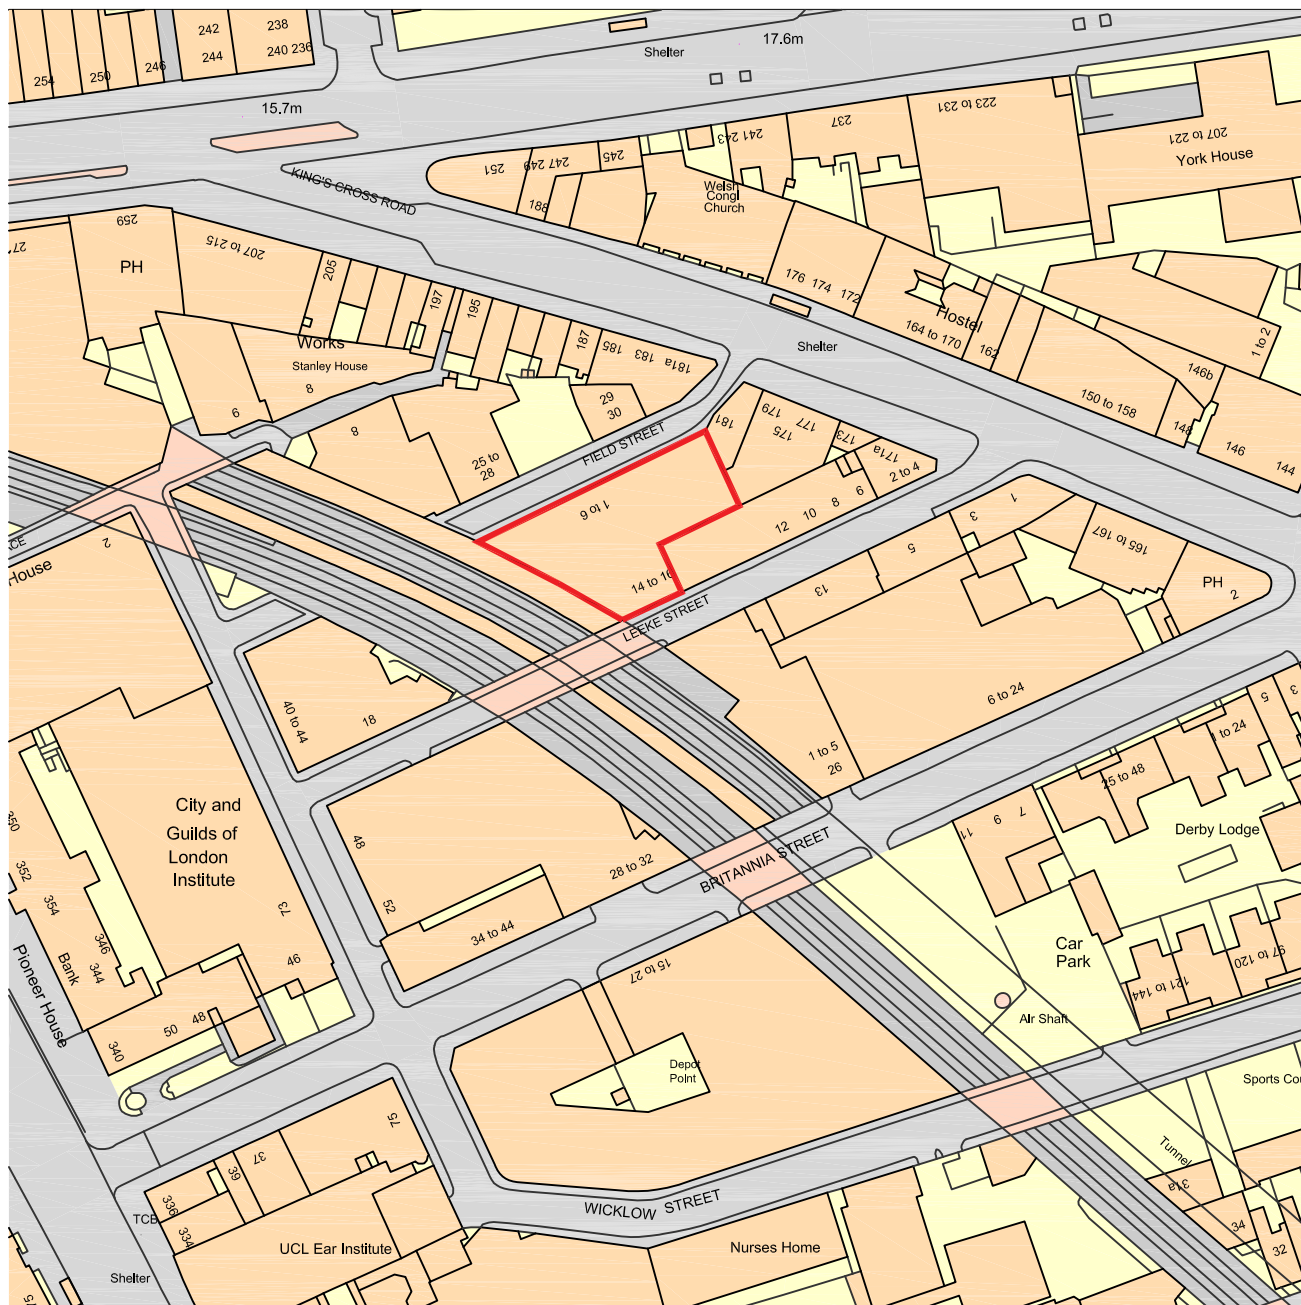

0 10 m 25 m 50 m

SCALE: 1:1250

 Site Boundary

status

# PLANNING

Orbit Architects

project Field Street, London WC1

title OS Location Plan

scale 1:1250 @ A4 date 02.07.21 author HC job no. dwg no. ver.

DO NOT SCALE FROM THIS DRAWING : Verify all dimensions on site

© Orbit Architects 83 Blackfriars Road, London SE1 8HA t. 020 7593 3380 w. www.orbitarchitects.com e. info@orbitarchitects.com

1878-D00-00

P1