


1. Do not scale off this drawing.
2. Any discrepancies to be referred to the Architect.
3. This drawing is to be read in conjunction with all relevant specifications and other drawings issued by the Architect, and other specialists.
4. This drawing is copyright and is not to be reproduced without Gunn Associates permission.
5. IF IN DOUBT, ASK.



01 DOOR TYPE 01 ELEVATION
SCALE: 1:20

BIFOLDING DOOR

EXTERNAL FRAME
ALUMINIUM POLYESTER
TO RAL 7026 COLOUR.

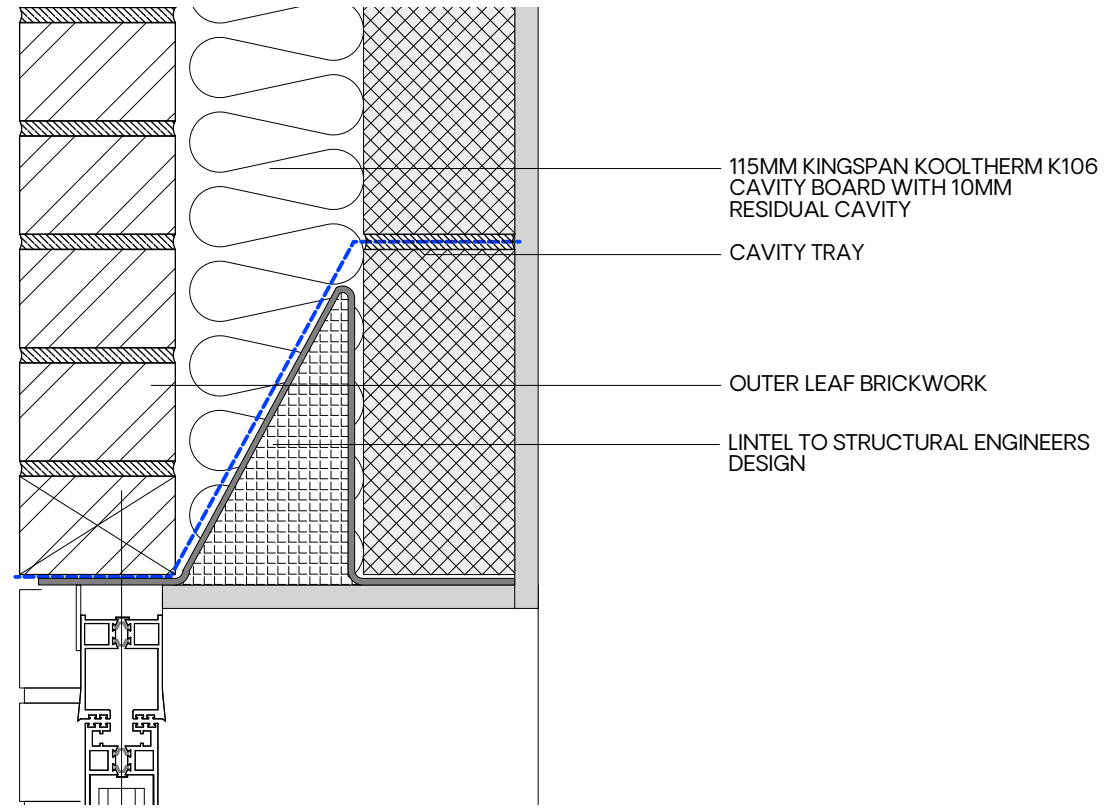


03 DOOR TYPE 01 HEAD DETAIL
SCALE: 1:5

115MM KINGSPAN KOOLTHERM K106
CAVITY BOARD WITH 10MM
RESIDUAL CAVITY

CAVITY TRAY

OUTER LEAF BRICKWORK

LINTEL TO STRUCTURAL ENGINEERS
DESIGN

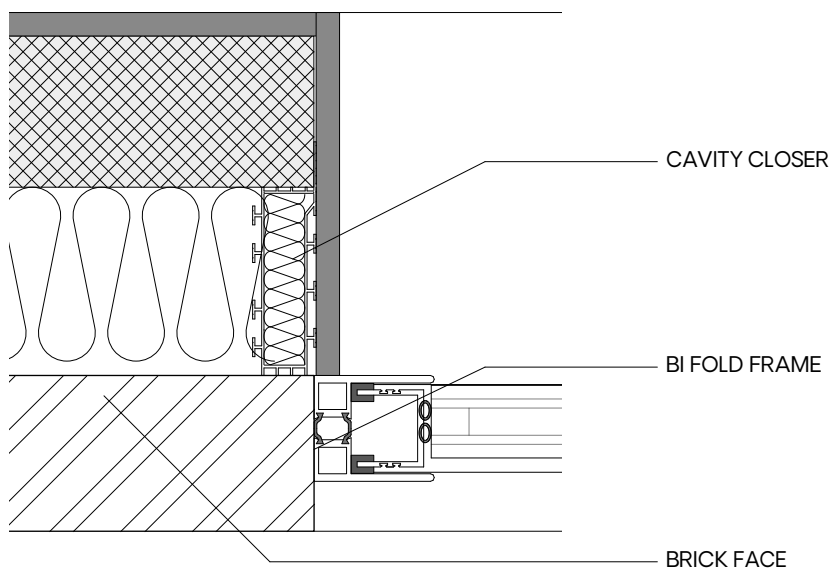


02 DOOR TYPE 01 JAMB DETAIL
SCALE: 1:5

CAVITY CLOSER

BI FOLD FRAME

BRICK FACE

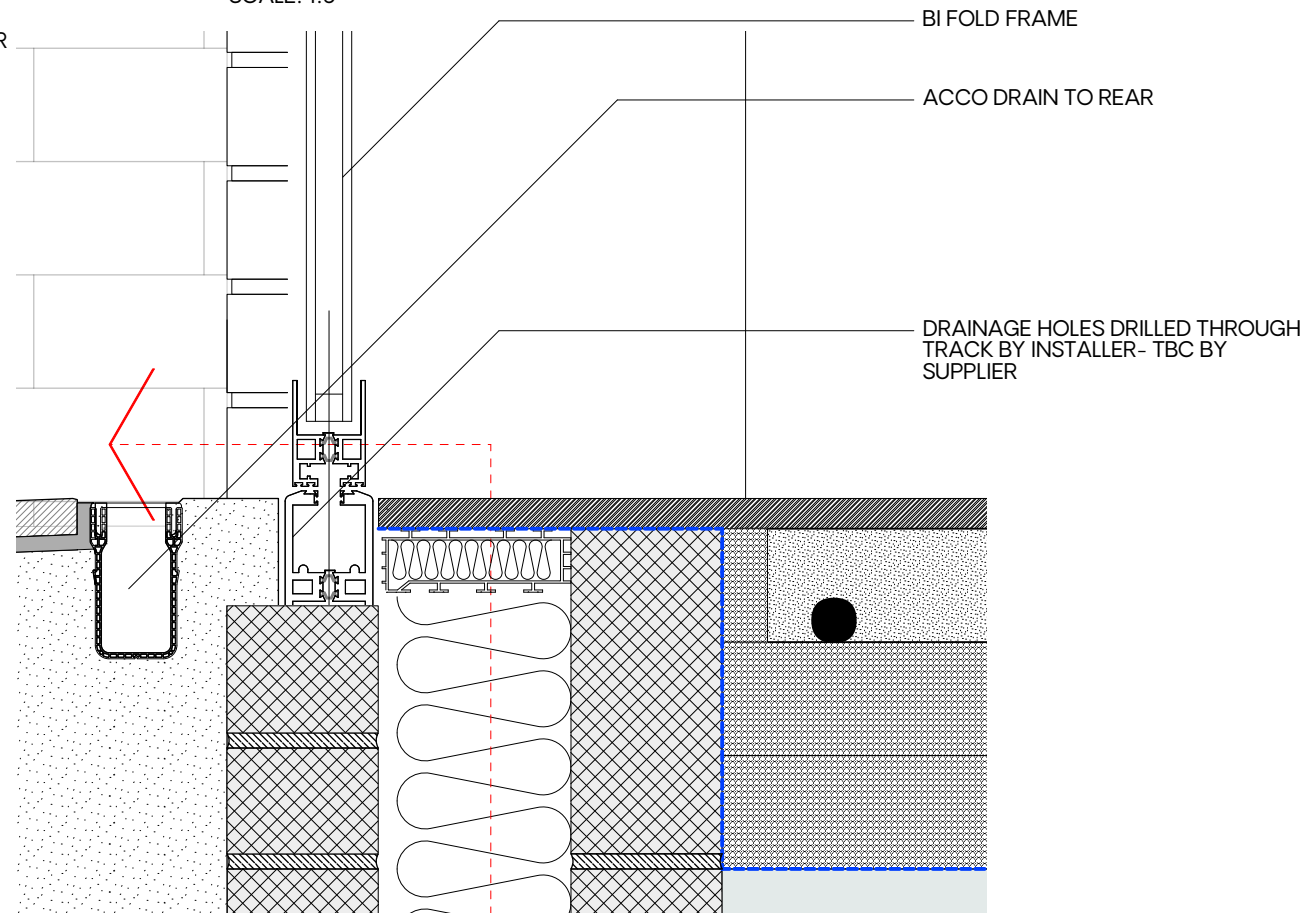

04 DOOR TYPE 01 CILL DETAIL
SCALE: 1:5

BI FOLD FRAME

ACCO DRAIN TO REAR

DRAINAGE HOLES DRILLED THROUGH
TRACK BY INSTALLER- TBC BY
SUPPLIER

Revision description	Date	Drawn	Rev
Different supplier & dims.	07/10/20	LC	B
Different supplier & dims.	05/10/20	LC	A

GUNN

020 7377 5458
info@gunn-associates.com
gunn-associates.com

Client
MBACM
Project
87-89 CAMDEN MEWS, NW1 9BX

Drawing title
DOOR TYPE 01
Drawing No.
473.DT.011

Revision
B

Status
CONDITIONS

Drawn by
LC

Date
03-12-19

Scale
As Noted @ A3