


KLOEBER FUNKY FRONT EXTERNAL TIMBER DOOR FINISHED IN RAL 7026 COLOUR.

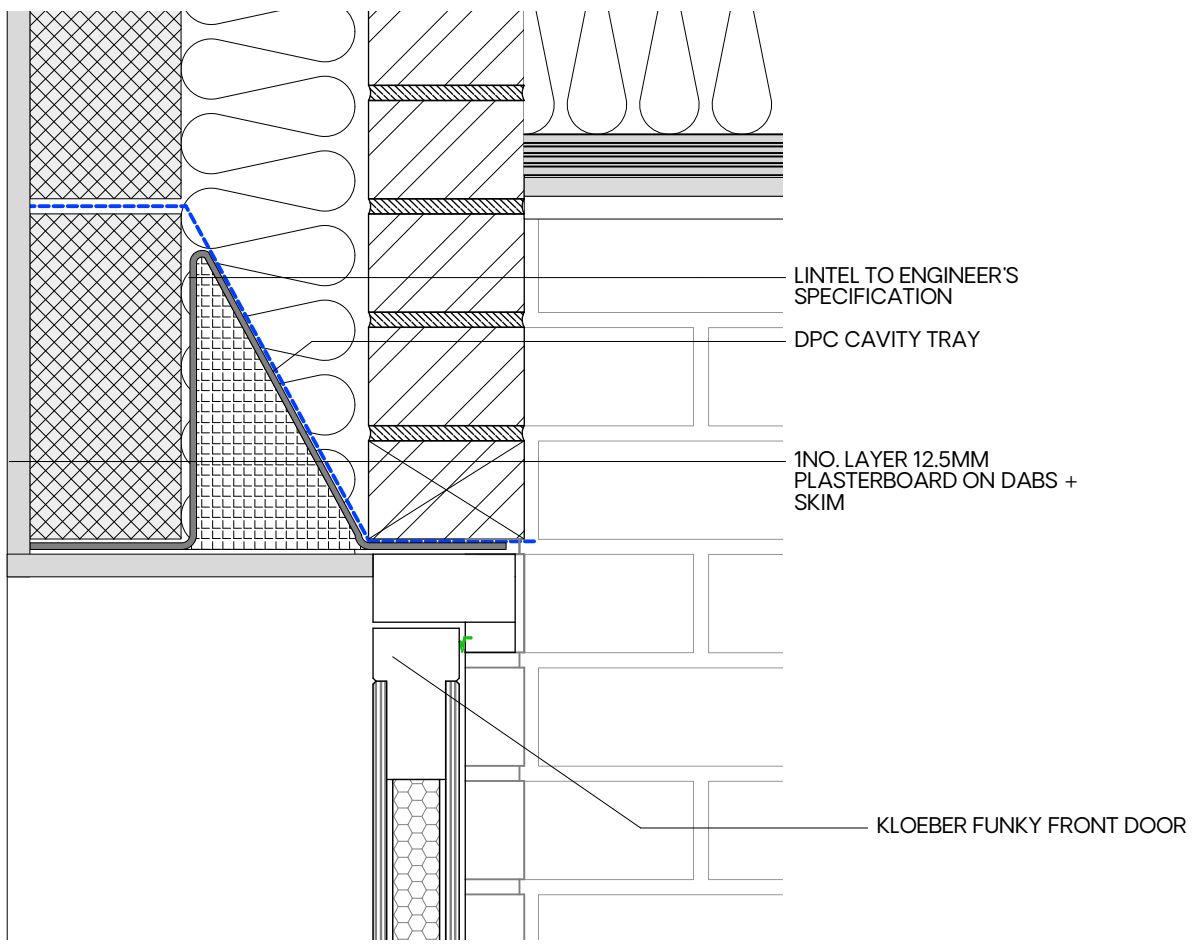


LINTEL TO ENGINEER'S SPECIFICATION  
 DPC CAVITY TRAY  
 1NO. LAYER 12.5MM PLASTERBOARD ON DABS + SKIM


KLOEBER FUNKY FRONT DOOR

01 DOOR TYPE 06 ELEVATION  
 SCALE: 1:20

03 DOOR TYPE 06 HEAD DETAIL  
 SCALE: 1:5

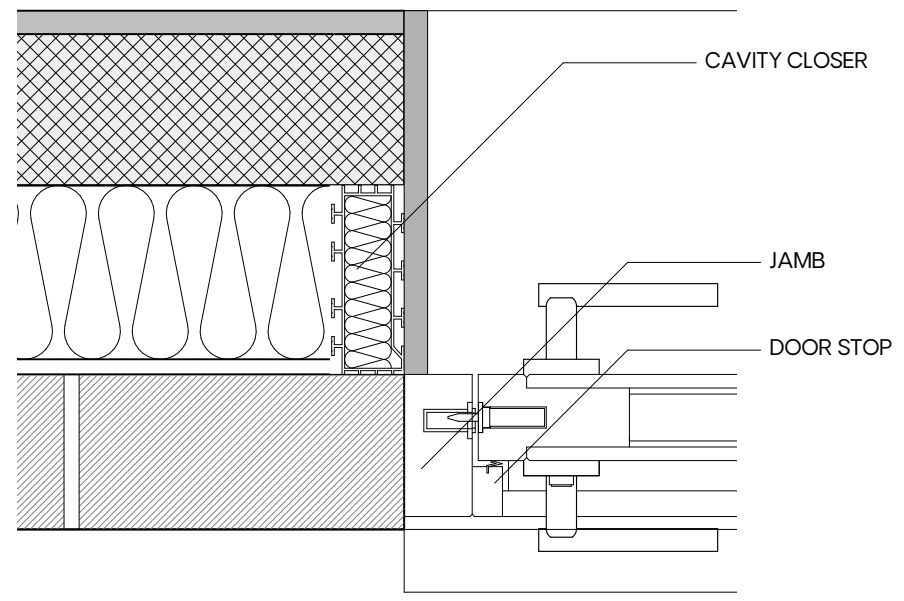

CAVITY CLOSER  
 JAMB  
 DOOR STOP

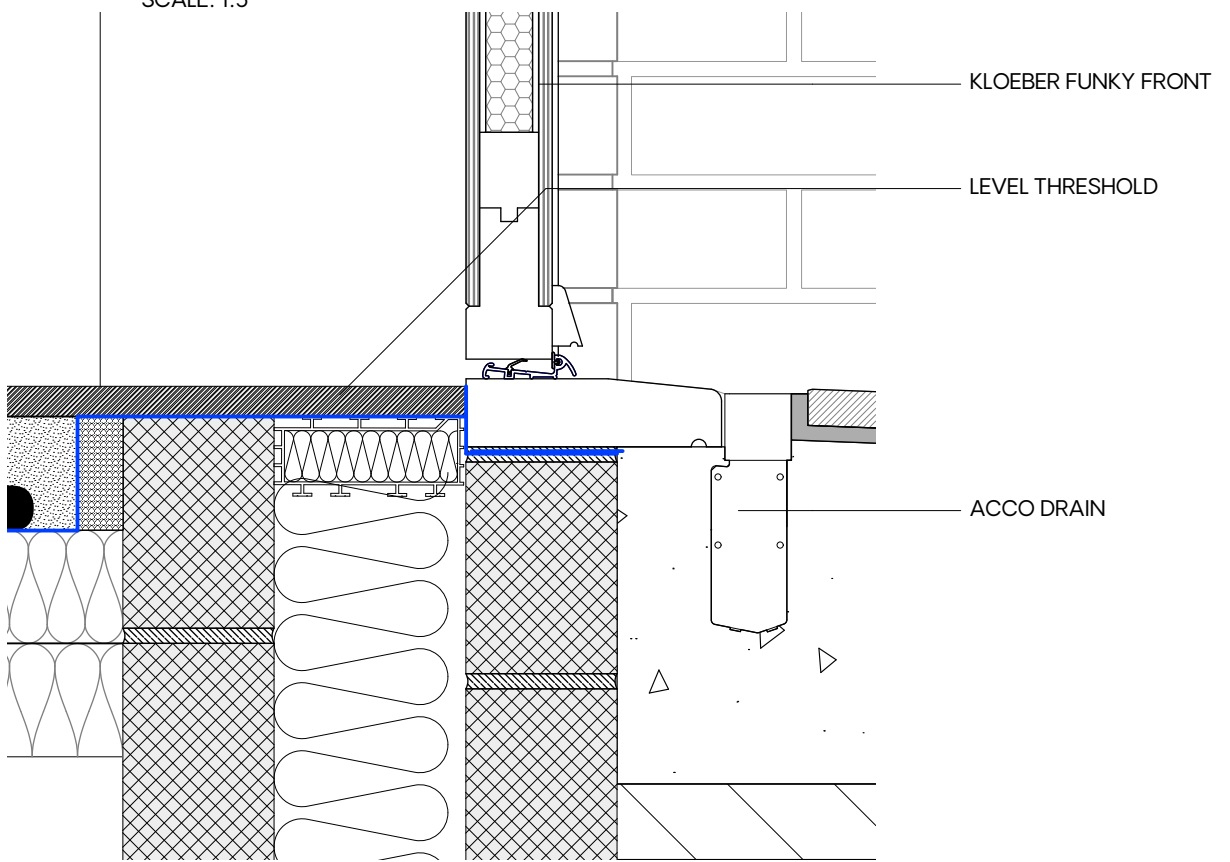

KLOEBER FUNKY FRONT  
 LEVEL THRESHOLD

ACCO DRAIN

02 DOOR TYPE 06 JAMB DETAIL  
 SCALE: 1:5

04 DOOR TYPE 06 CILL DETAIL  
 SCALE: 1:5

1. Do not scale off this drawing.
2. Any discrepancies to be referred to the Architect.
3. This drawing is to be read in conjunction with all relevant specifications and other drawings issued by the Architect, and other specialists.
4. This drawing is copyright and is not to be reproduced without Gunn Associates permission.
5. IF IN DOUBT, ASK.

Different supplier & dims.	15/10/20	LC	B
Different supplier & dims.	07/10/20	LC	A

Revision description	Date	Drawn	Rev
----------------------	------	-------	-----

# GUNN

020 7377 5458  
 info@gunn-associates.com  
 gunn-associates.com

Client  
**MBACM**  
 Project  
**87-89 CAMDEN MEWS, NW1 9BX**  
 Drawing title  
**DOOR TYPE 06**  
 Drawing No.  
**473.DT.014**  
 Revision  
**B**

Status  
 CONDITIONS  
 Drawn by  
 LC  
 Date  
 03-12-19  
 Scale  
 As Noted @ A3