



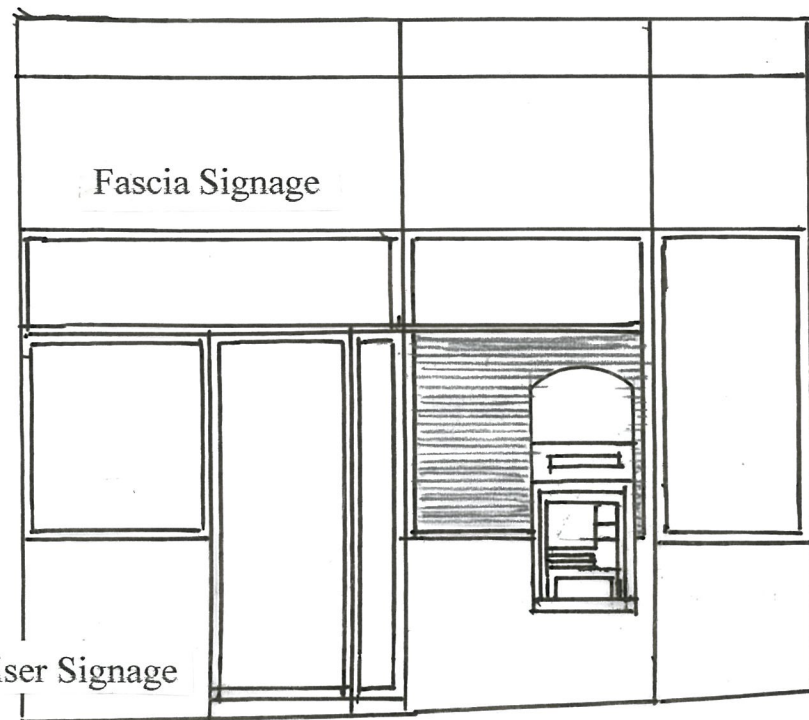

Existing Elevation

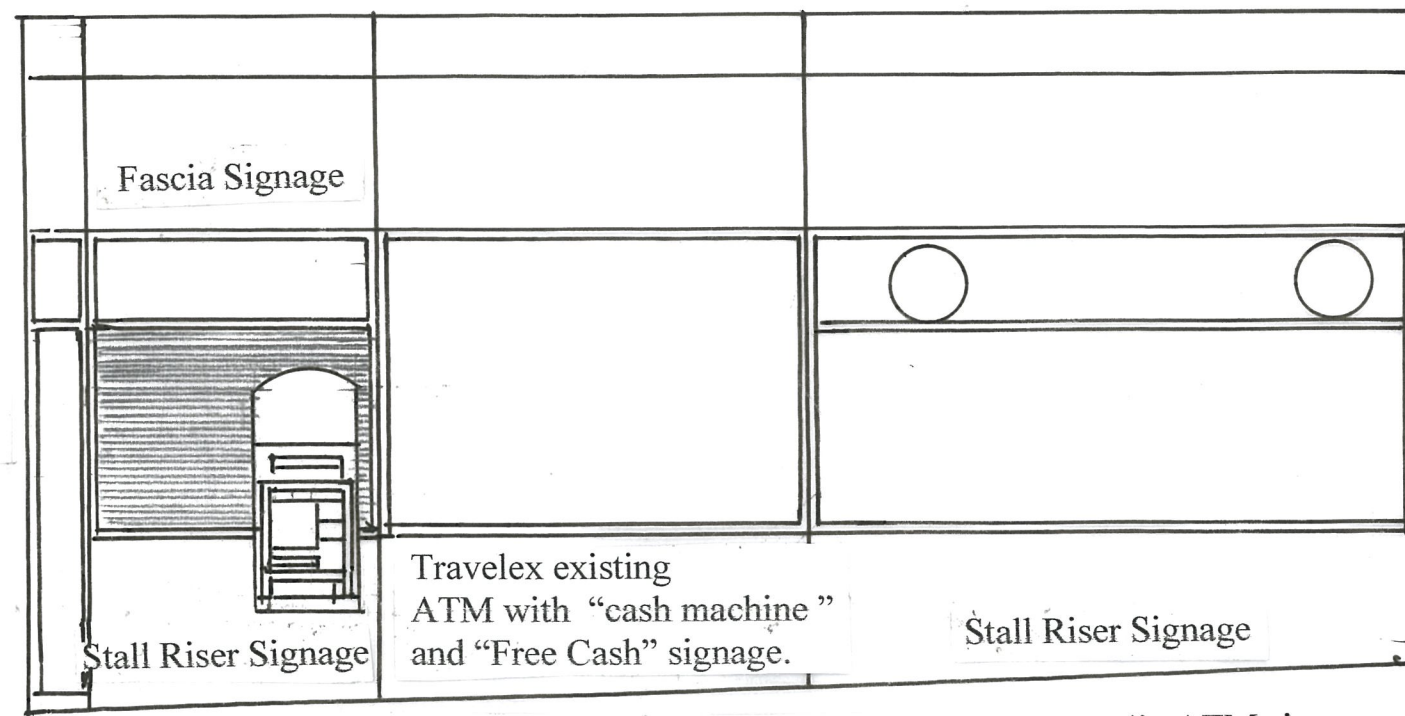


Security Film to Glazing

Existing Elevation

Travelex existing ATM with "cash machine" and "Free Cash" signage.

Stall Riser Signage

ATM fascia top illuminated blue and white acrylic ATM sign Height 197mm. Width 548mm. Pavement to underside of sign 1571mm.

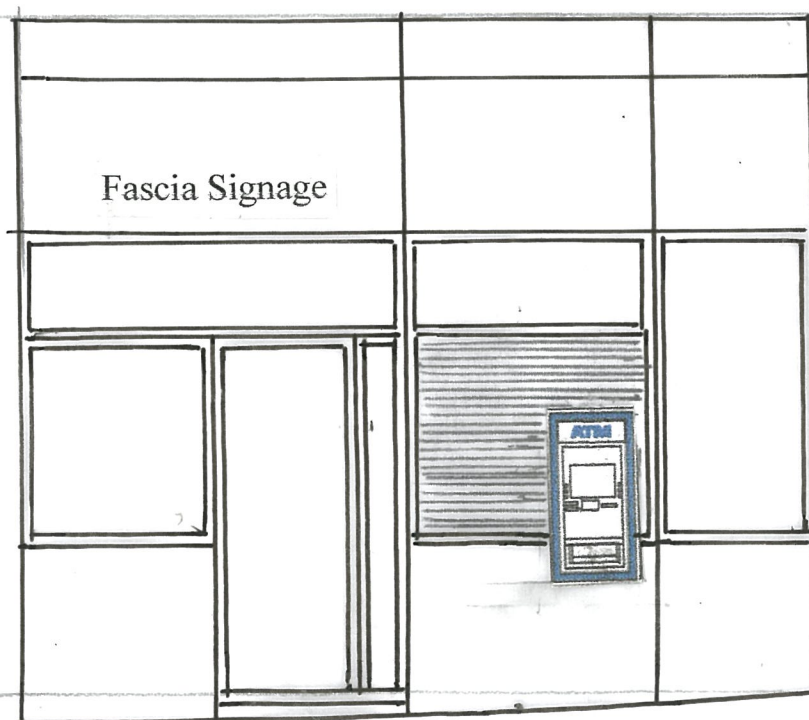

Proposed Elevation

Replacement Security Film to Glazing



Proposed Elevation



Euronet proposed replacement Self Serv 26 ATM with illuminated "ATM" signage

Stall Riser Signage

The dimensions of the installation are:- ATM fascia to be set at a height of 700mm from the pavement level to the Underside of the ATM fascia. ATM fascia Height 1109mm Width 548mm.



Scale 1 : 50@A3

Drawing No. EN02 082021	Scale: 1:50 Date: 09.08,2021	Revision:	Project Title: Existing and Proposed Part Elevations
Des Ager Design and Planning Consultant 33 Charterhouse Road, Godalming, Surrey GU7 2AG T: 01483 800417 M: 07836 558370 desmondager@gmail.com			Site Address: Kings Cross Currencies 11 Euston Road NW1 2SA

Notes: Existing and Proposed Part Elevations	Client:  WORLDWID
---	--