
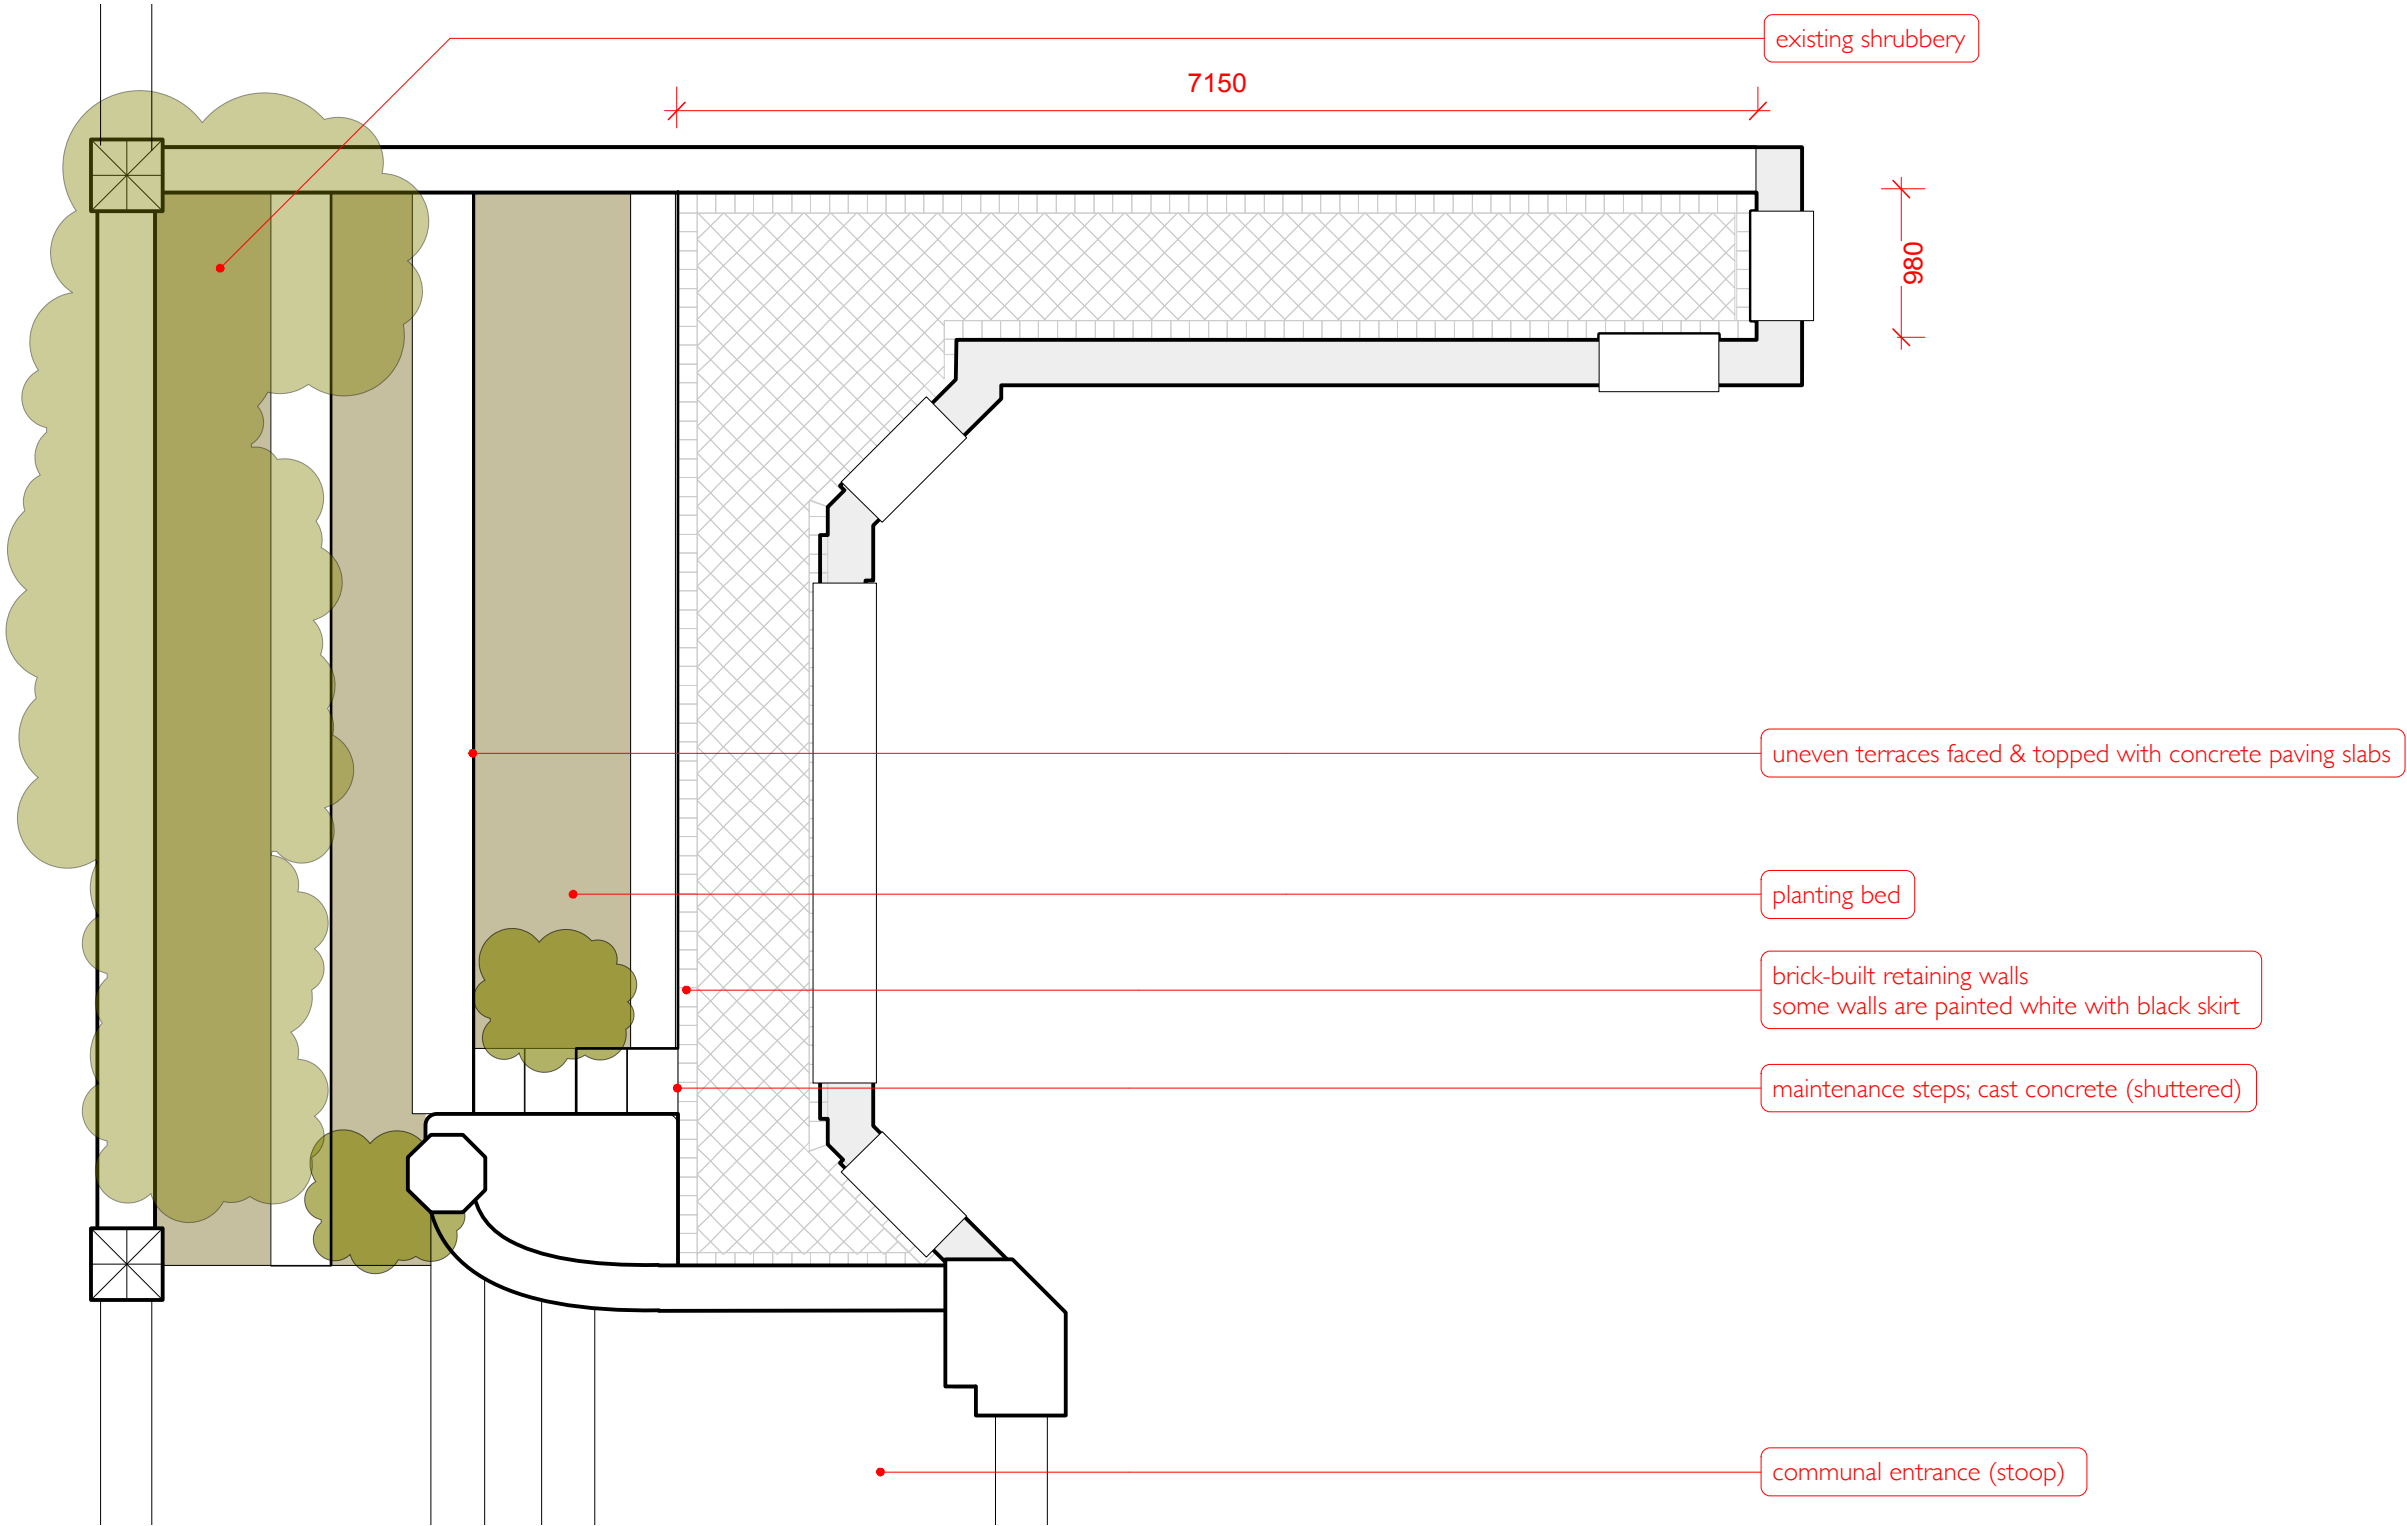


ETON AVENUE

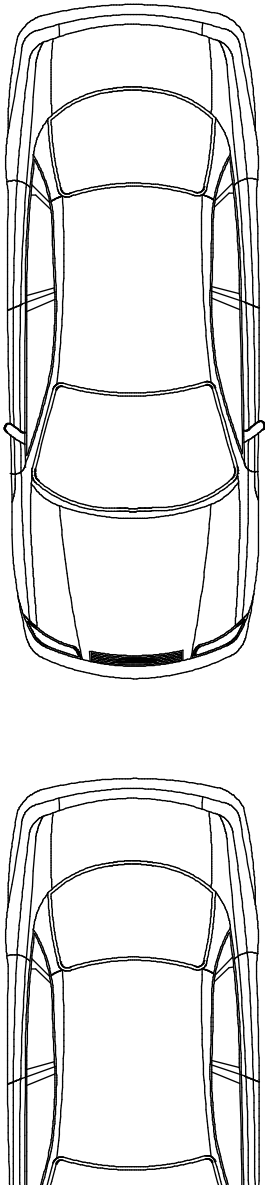

Revisions:

dwg no: **ETN2-LD-103** rev: -

dwg: **Secure Cycle Storage** status: **for Planning**
existing plan

project: **59a Eton Avenue, NW3 3ET** scale: **1:50 @ A3**

client: **Cornils & Gurova** drawn by: **PB** date: **210825**