



1. Dimensions given in millimetres unless stated otherwise.
2. All levels are in metres above AOD unless stated otherwise.
3. Use written dimensions only; do not scale from drawing.
4. All dimensions to be verified on site prior to proceeding and all discrepancies to be notified in writing to the Architect.
5. Original survey produced by LRM Surveys in November 2014. The Architect is to be informed of any inaccuracies of the existing works or surroundings.

Notes

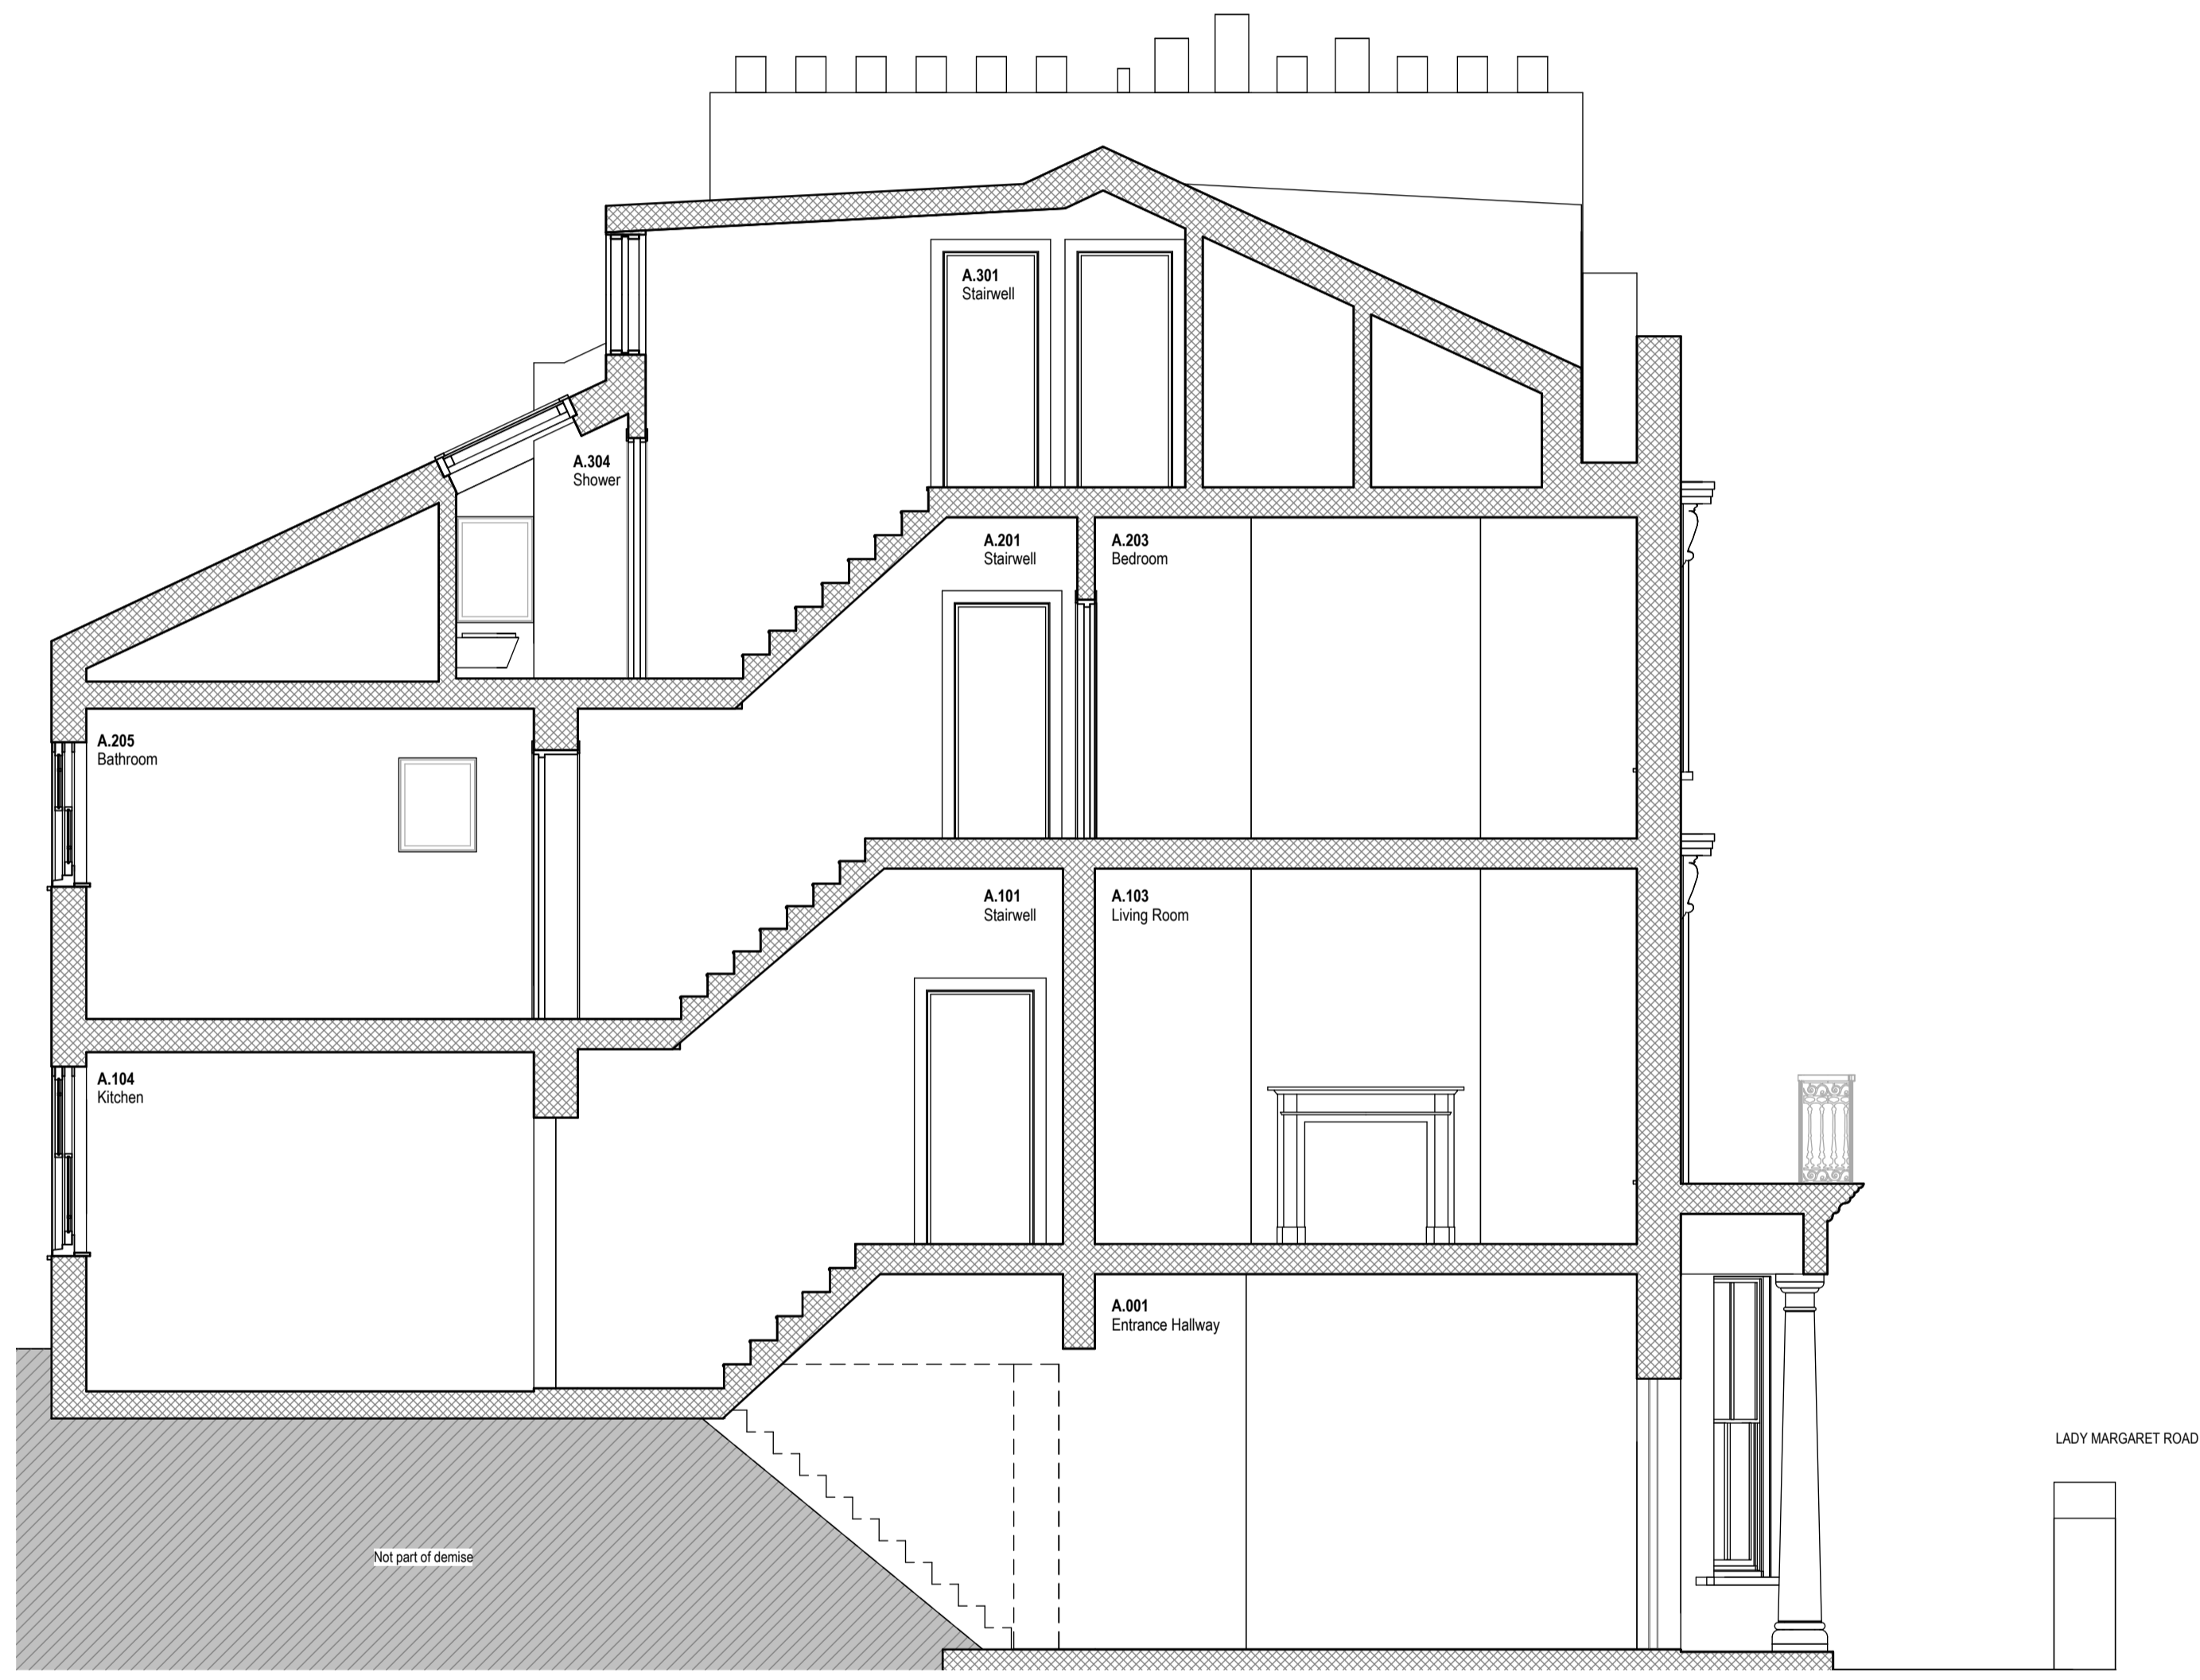

**1** Proposed Long Section A  
1 : 50

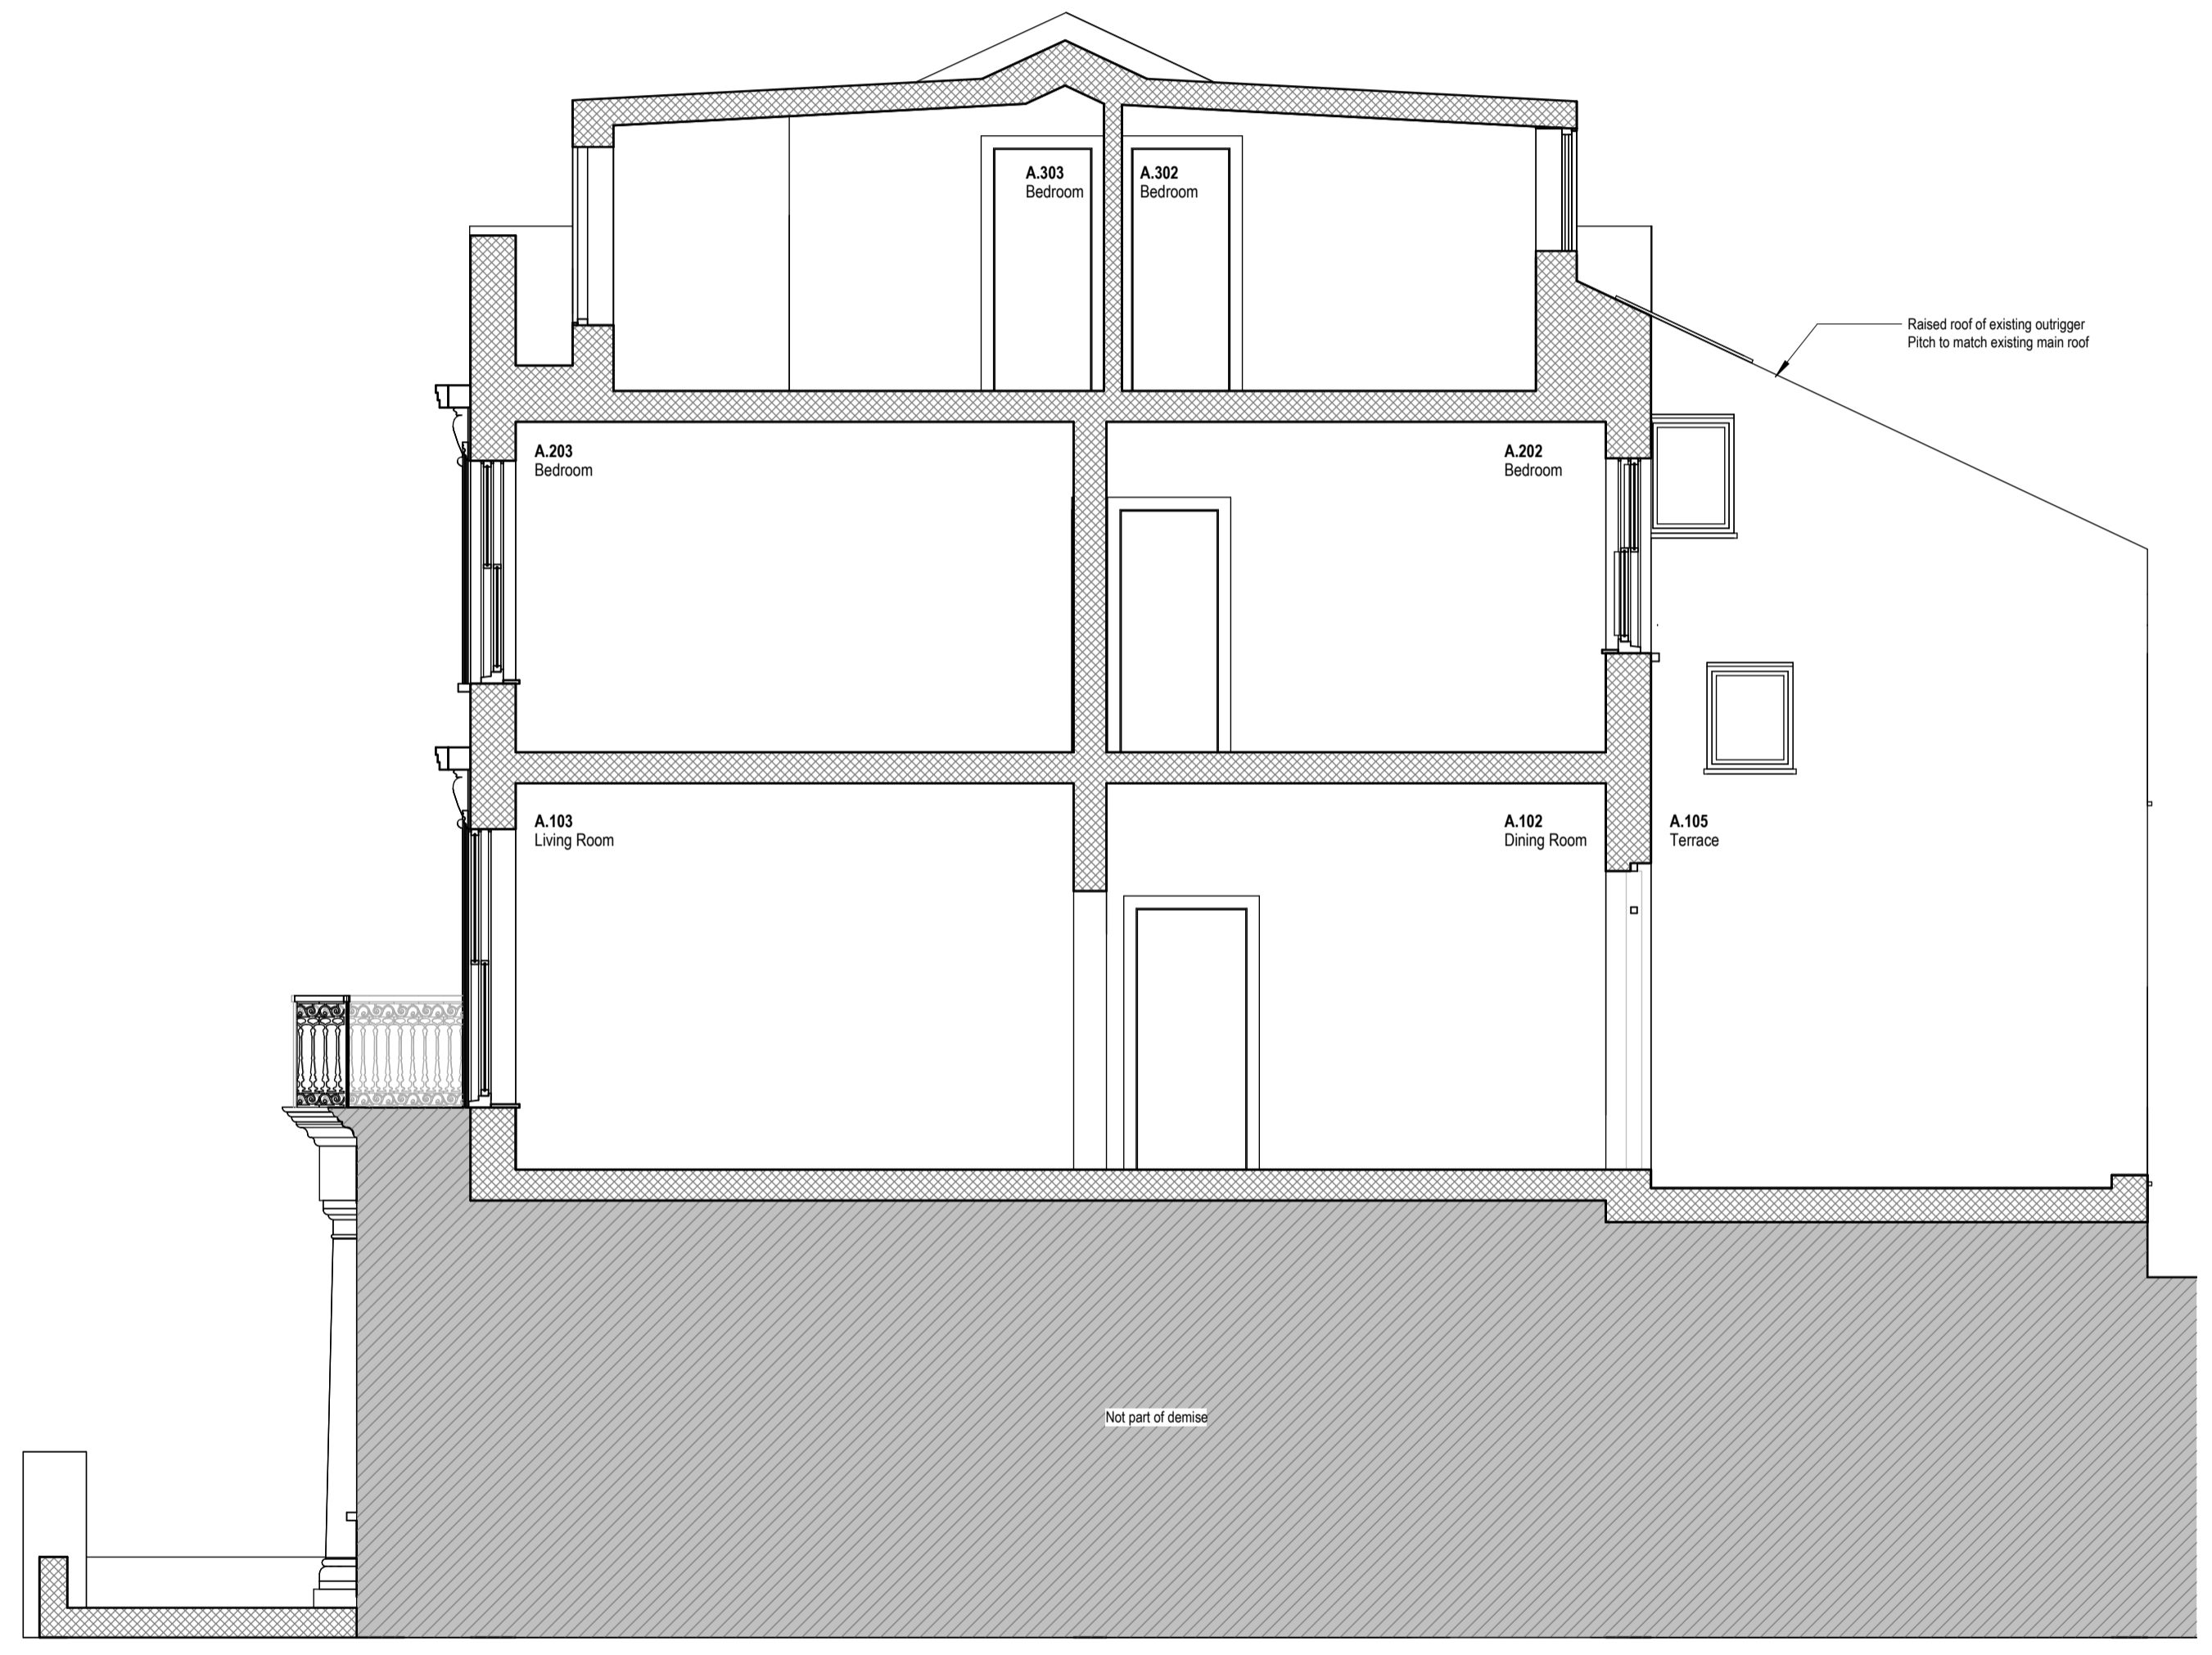

**2** Proposed Long Section B  
1 : 50

Revisions		
Rev.	Description	Date
A	Planning Application	11.08.2021

Project **184-LMR**  
Extension and Refurbishment

Client  
Heather & Neal Callow  
15 Lady Margaret Road  
London NW5 2NG

Architect  
**COOKE** 1-2 Herbal Hill  
**FAWCETT** London, EC1R 5EF  
**ARCHITECTS** +44 (0)20 7078 4030

Scale  
**1 : 50**  
at A1

Drawing Title  
**Building Sections**  
Proposed

Drawing No.  
**CF-184-DR-1200-A**

