


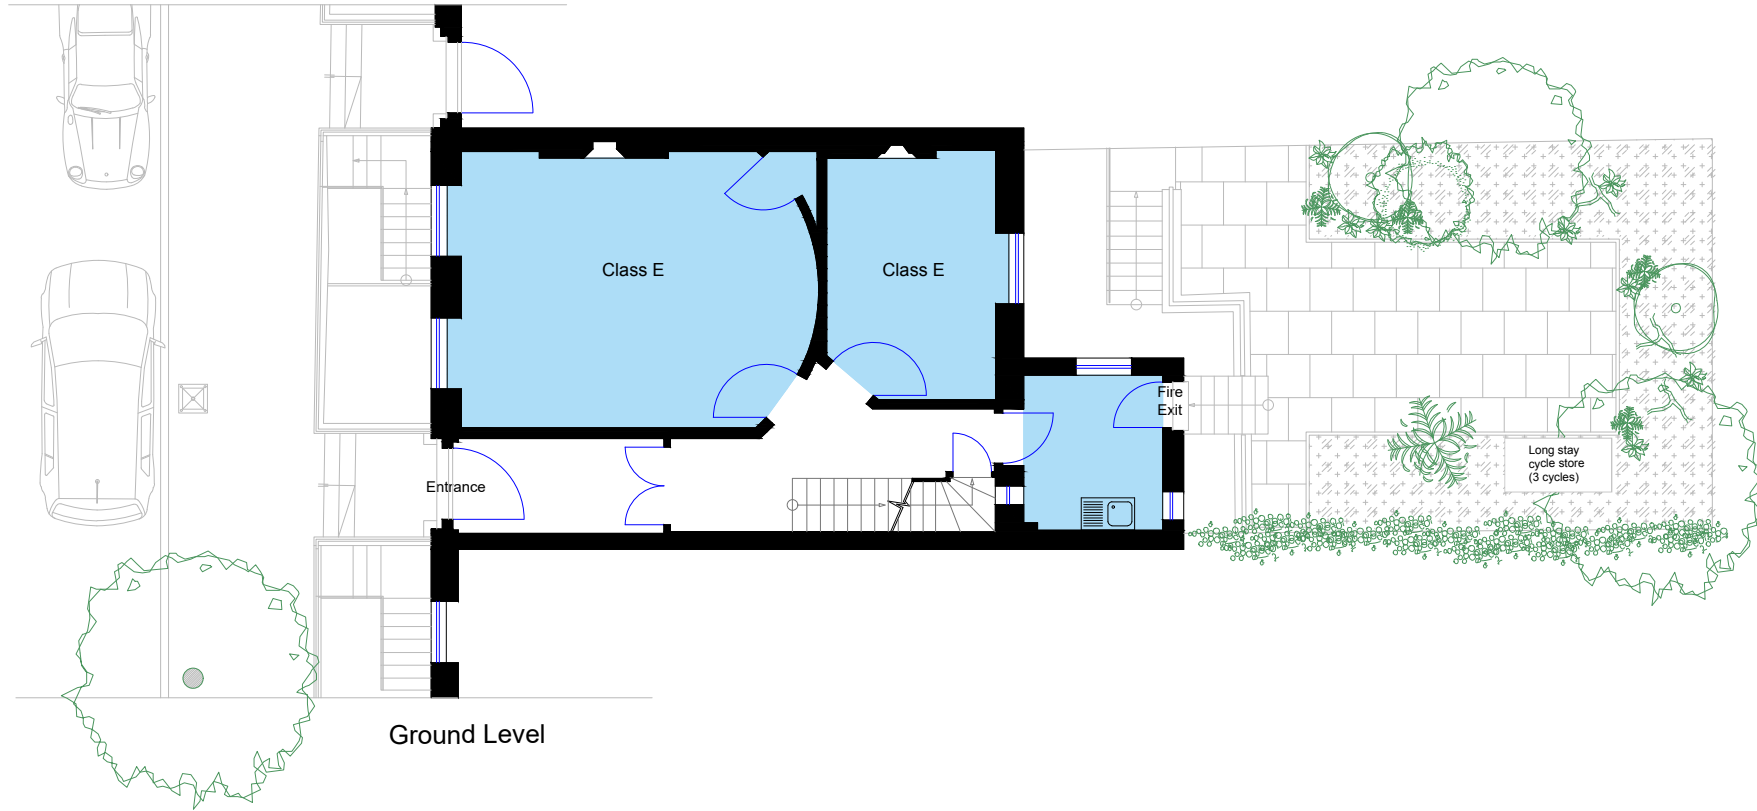

General Notes

Net Internal Area

No.	Revision/Issue	Date
1	Issue	28/04/21

Firm Name and Address

sterlingtemple
0203 4639225
www.sterlingtemple.com

Project Name and Address

19 Bloomsbury Square
London
WC1A 2NS

Project
21.04.2010
Date
28 April 2021
Scale
1:100 @ A3

Sheet
Proposed
Ground Level
Floor Plan

