
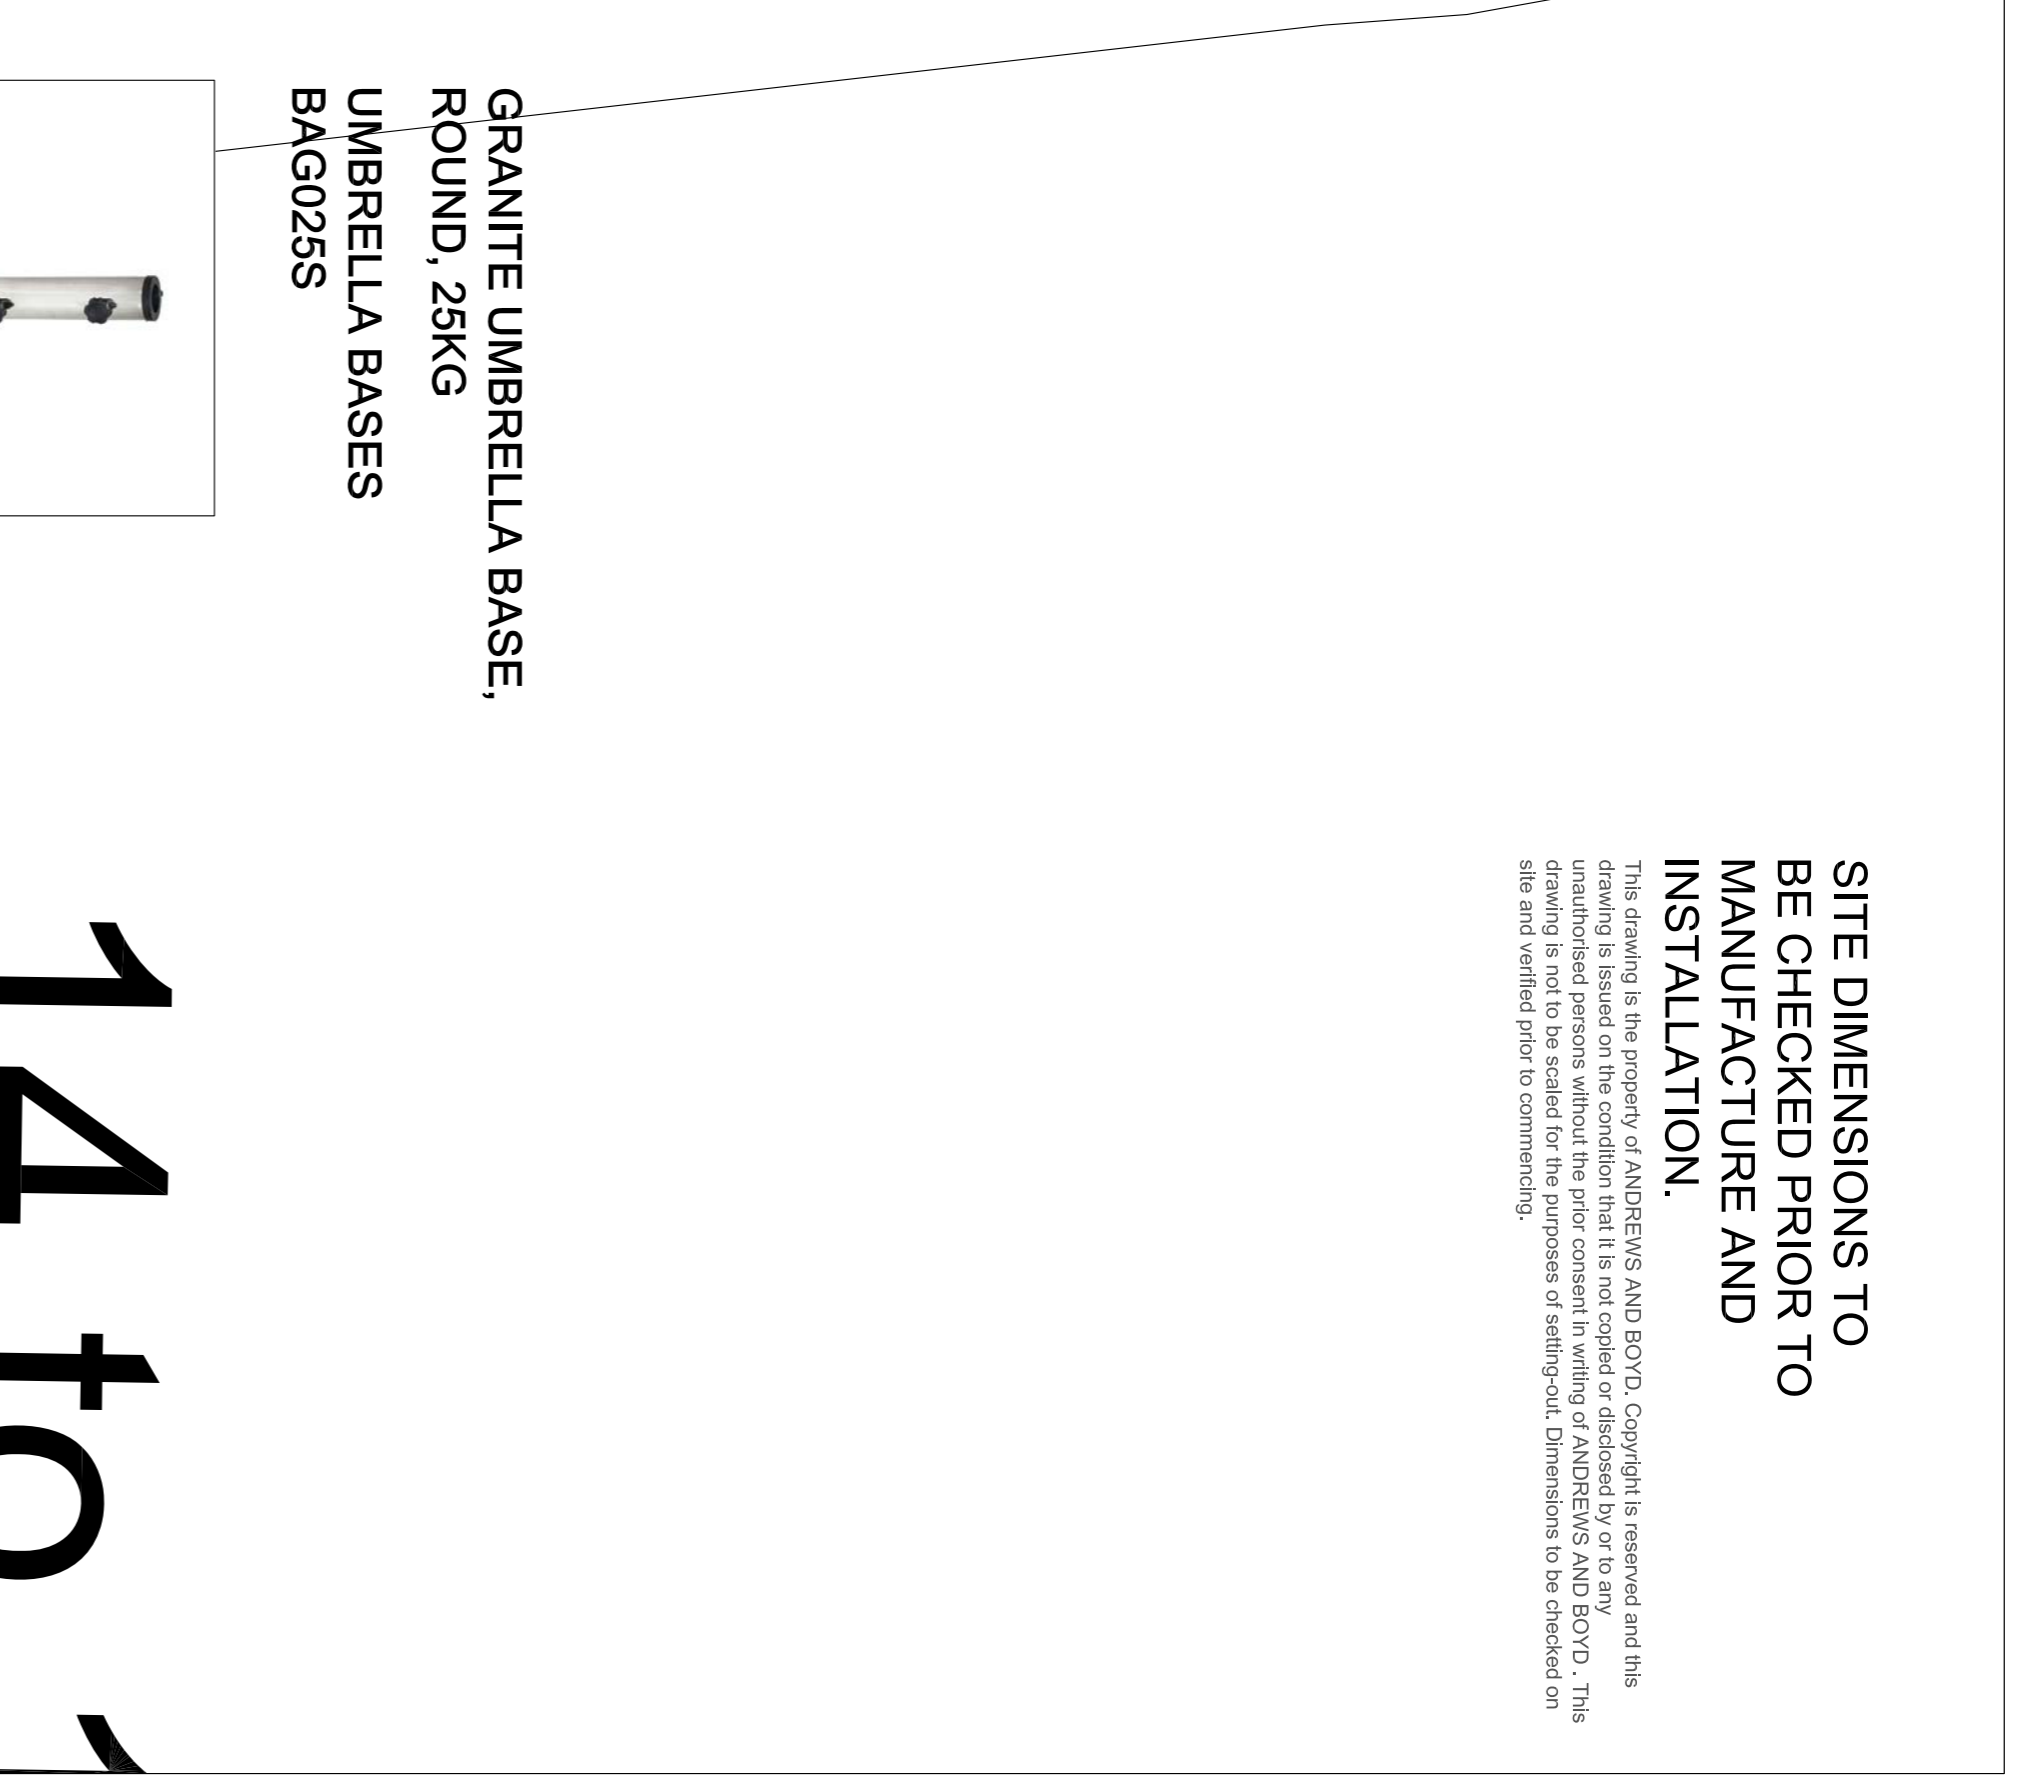
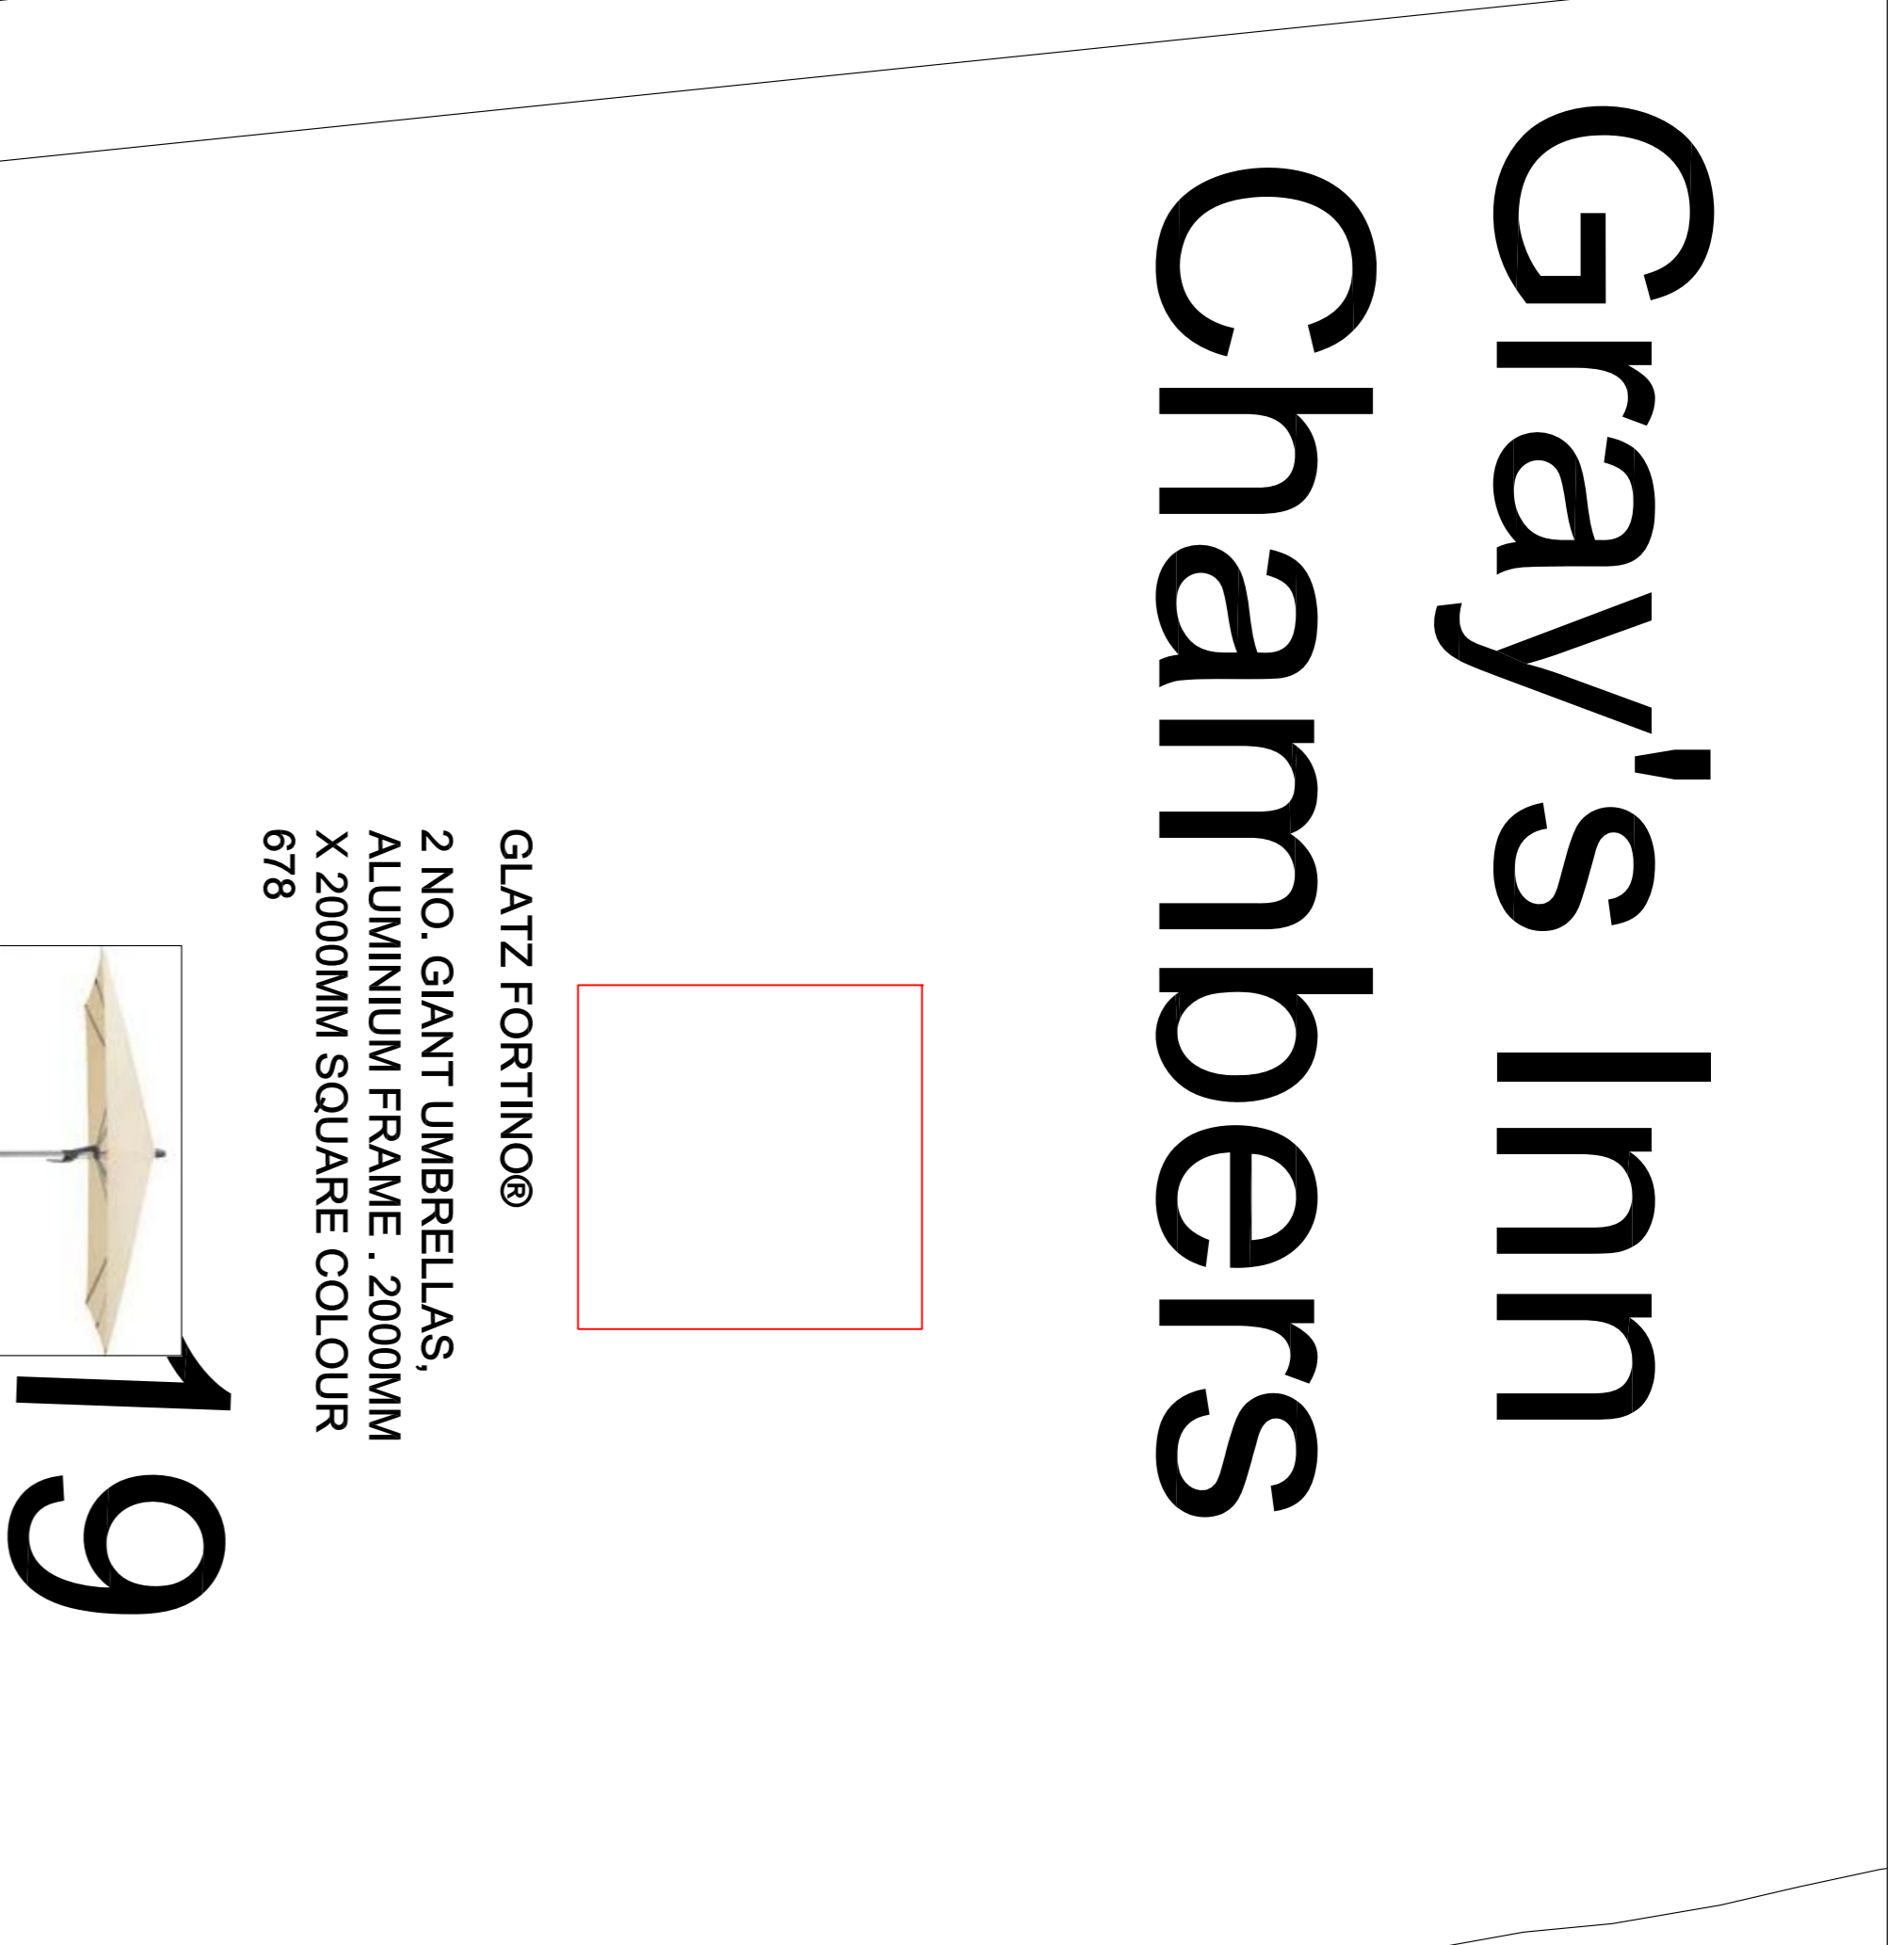
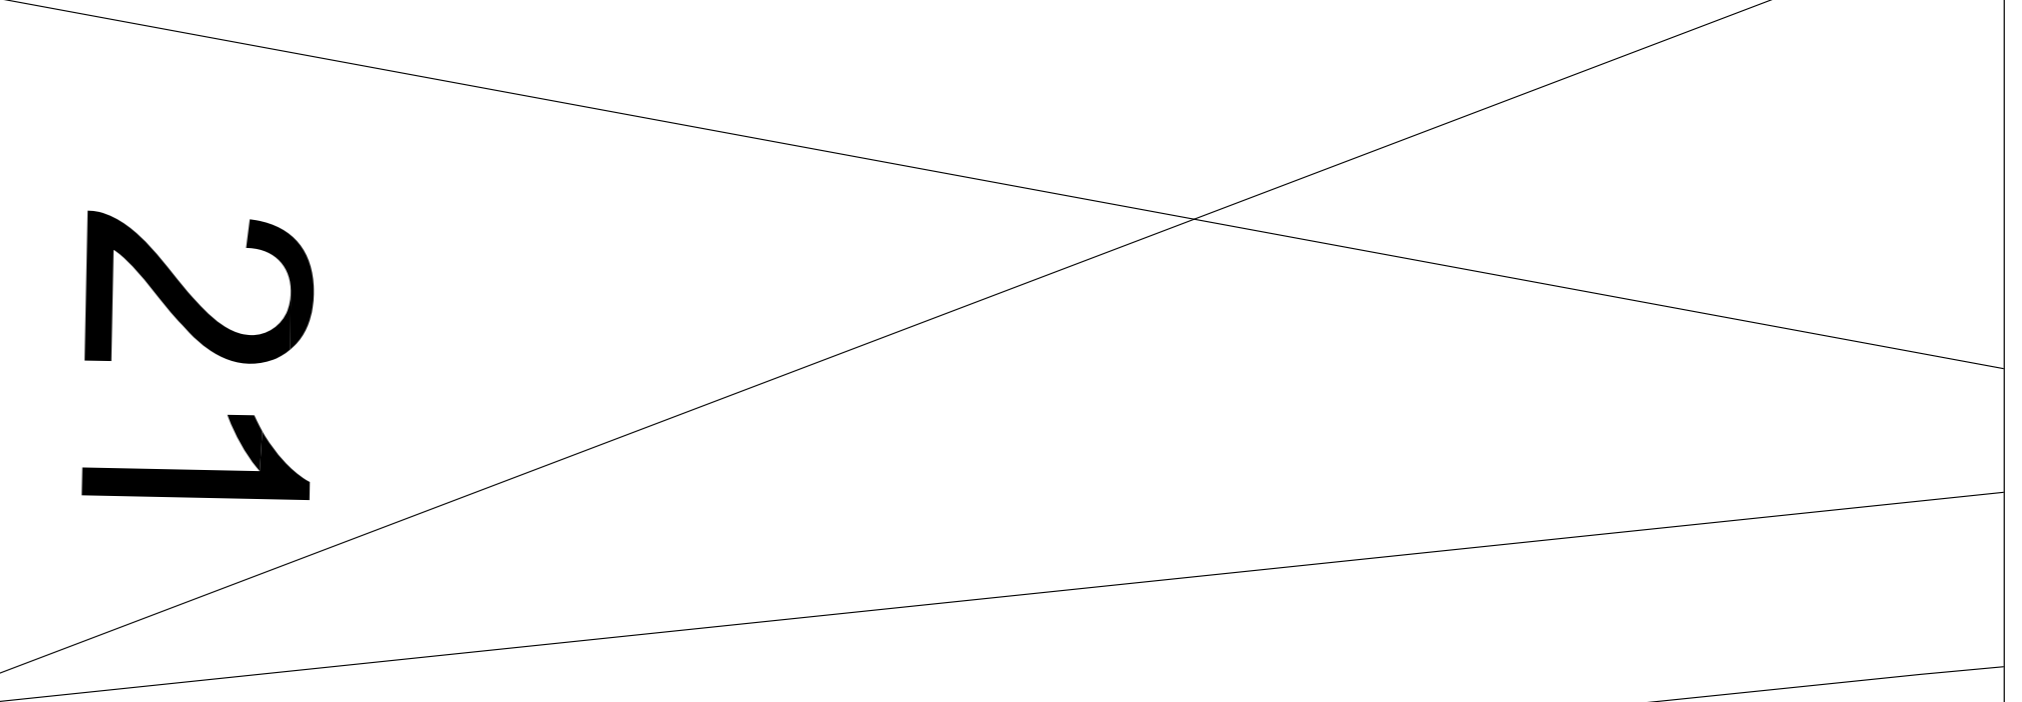


PH


Gray's Inn Chambers

SITE DIMENSIONS TO
BE CHECKED PRIOR TO
MANUFACTURE AND
INSTALLATION.

This drawing is the property of ANDREWS AND BOYD. Copyright is reserved and this drawing is not to be scaled for the purpose of setting-out. Dimensions to be checked on site and verified prior to commencing.

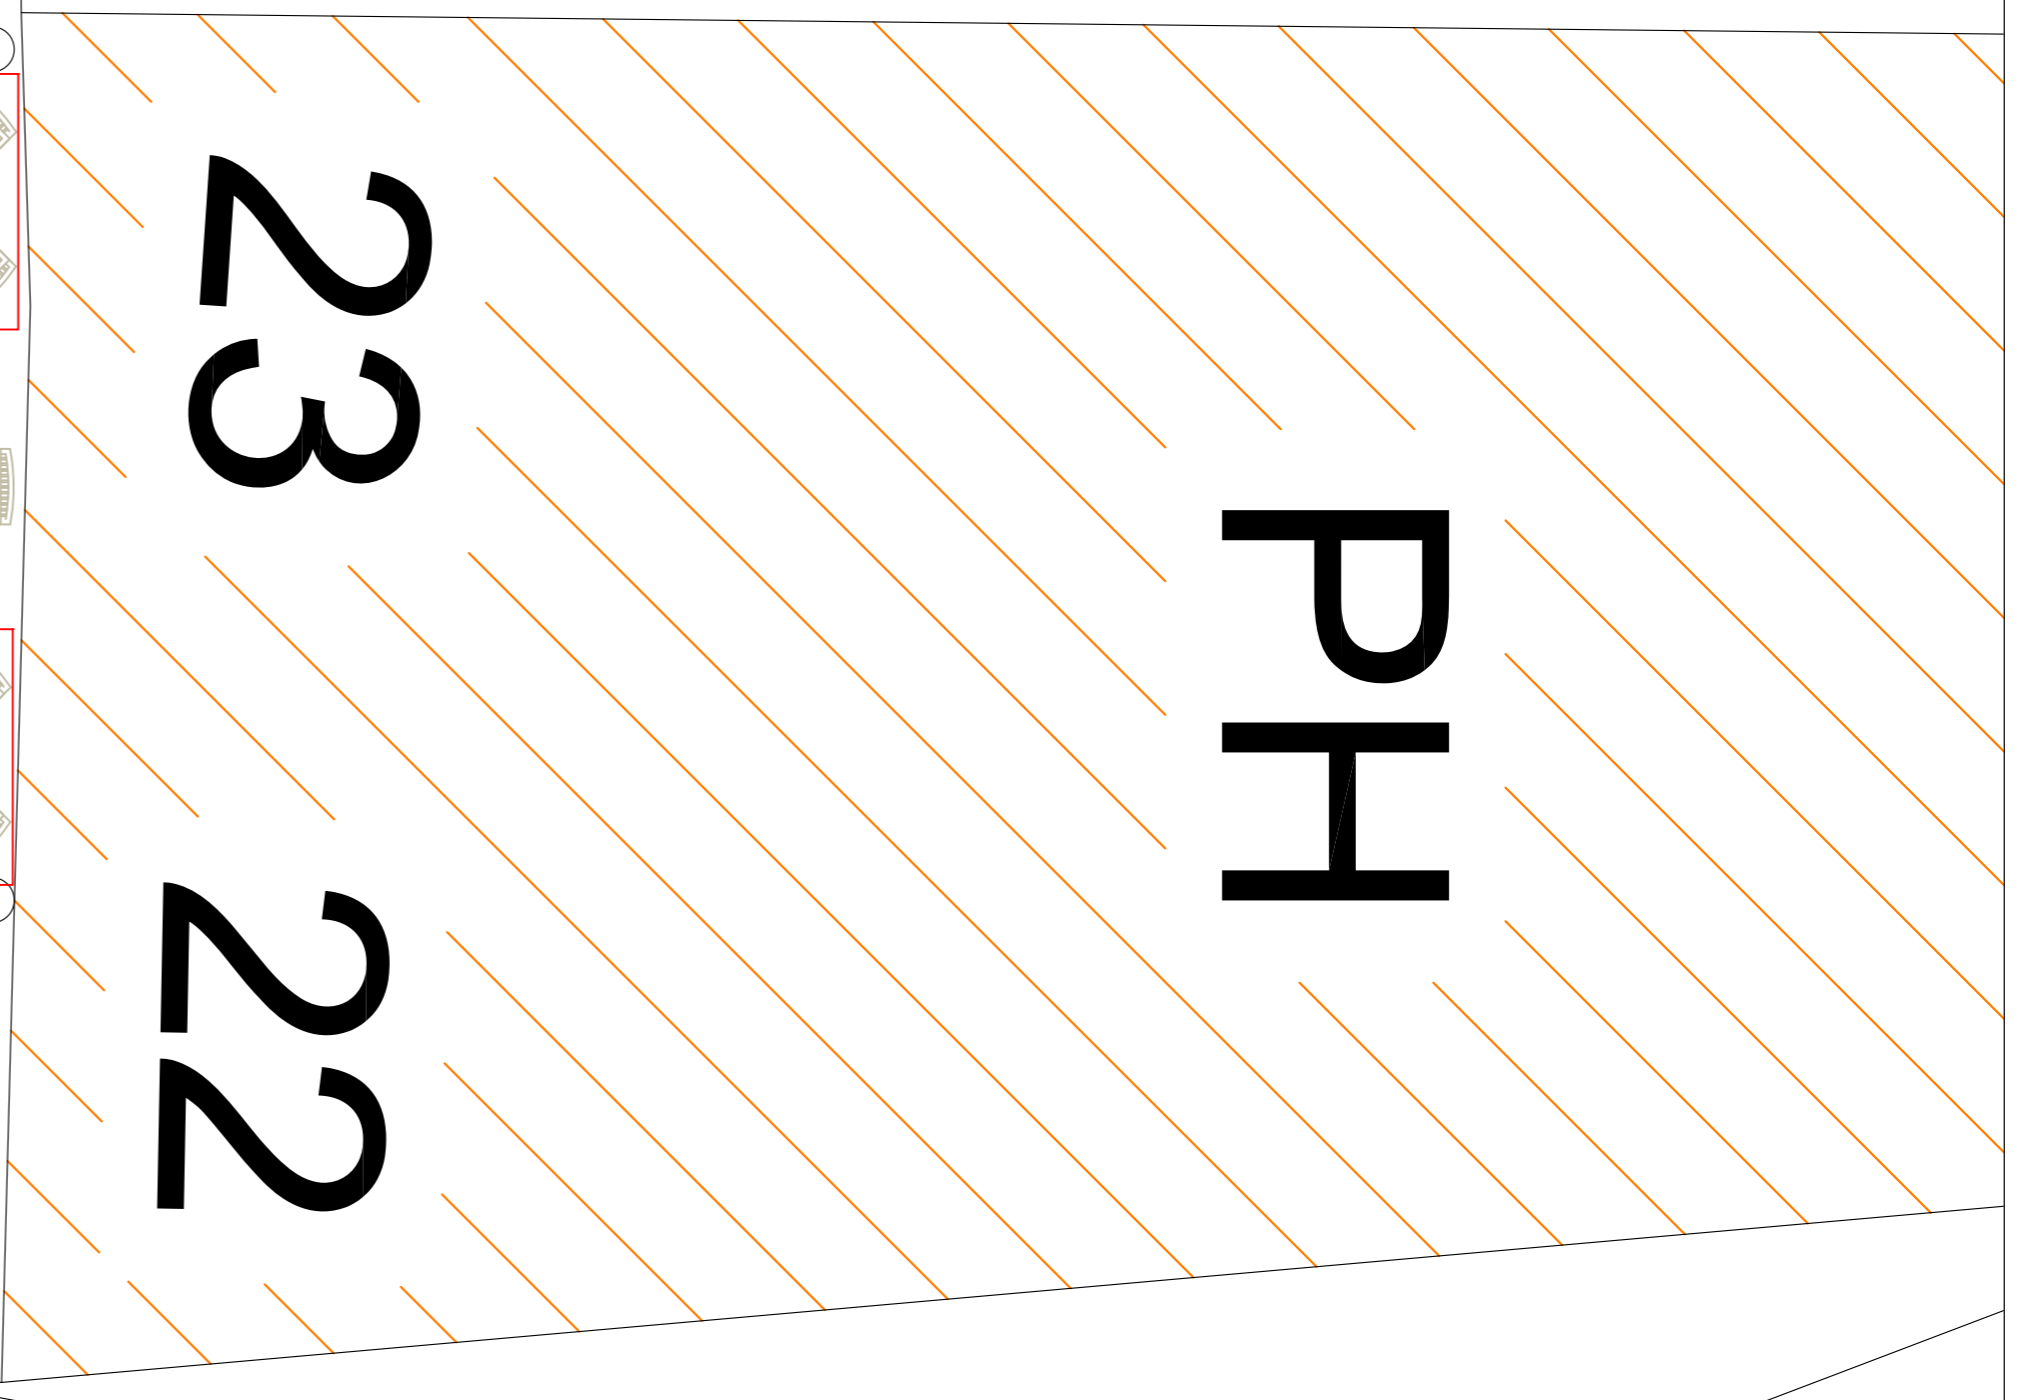

GLATZ FORTINO®
2 NO. GIANT UMBRELLAS,
ALUMINIUM FRAME . 2000MM
X 2000MM SQUARE COLOUR
678


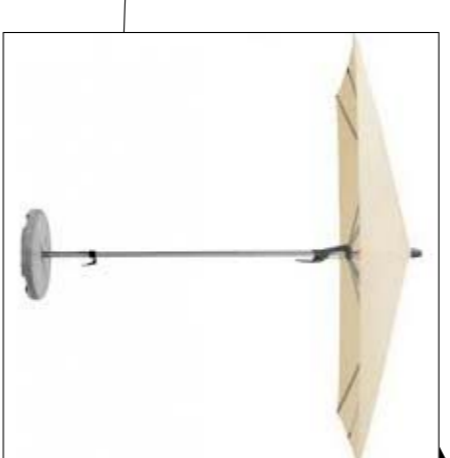


19

GRANITE UMBRELLA BASE,
ROUND, 25KG
UMBRELLA BASES
BAG0255




14 to 1

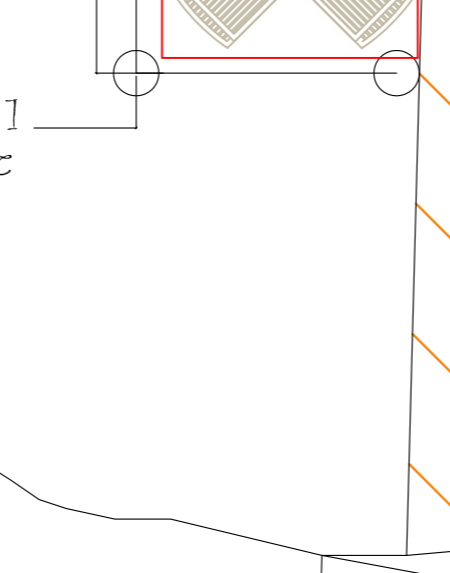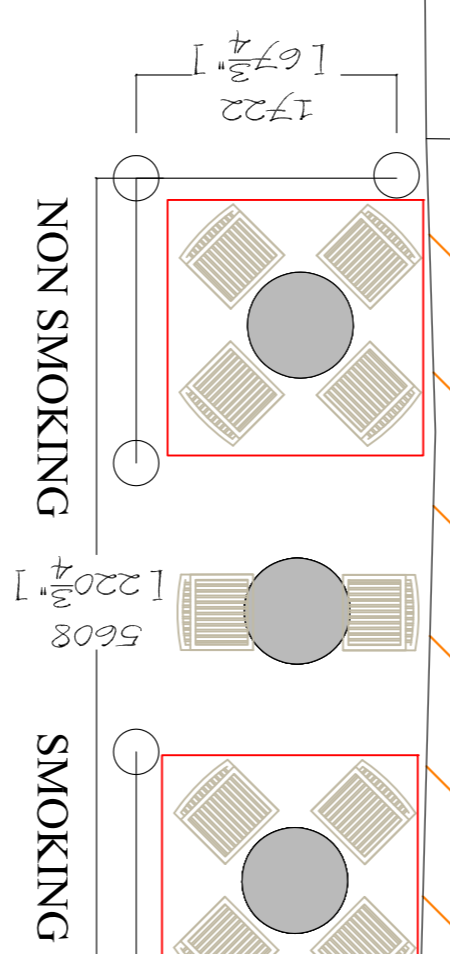

KERB

KERB

KERB

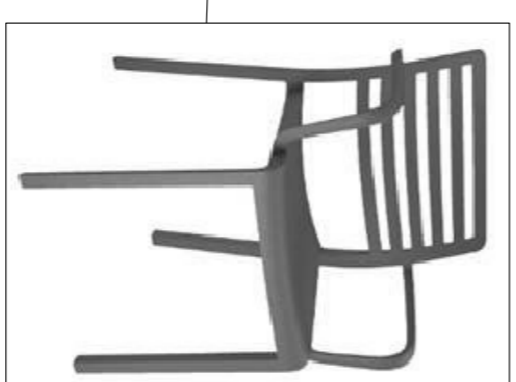

BENTLEY ARM CHAIR




MONACO-TABLE-TOP



BENTLEY SIDE CHAIR



POLISHED ALUMINIUM STACKING BASE

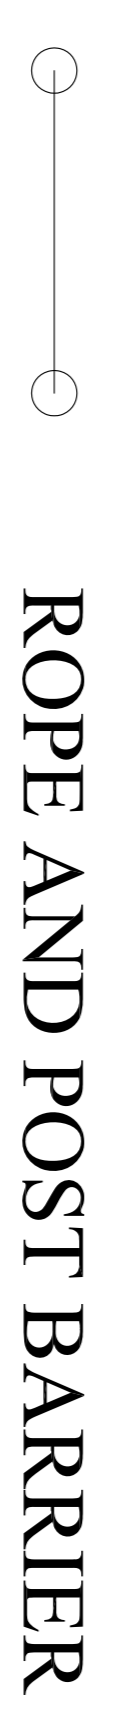

ROPE AND POST BARRIER

Gray's Inn Gate

HIGH HOLBORN

0 1 2 3 4 5

Metres

Notes:

Client	North	Project	Andrews + Boyd Consultants Limited
ANDREWS AND BOYD		THE CITTE OF YORK 22 HIGH HOLBORN, HOLBORN, LONDON WC1V 6BN	
Scale	Drawn by	Drawing Title	
1:50 @ A1		EXTERIOR SEATING ZONE	
Date	REVISION	Drawing No.	
JULY 2020		P001	24 Old Burlington Street, London, W1S 3AW