
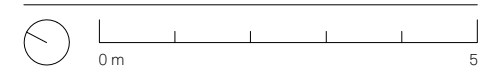


DO NOT SCALE (EXCEPT FOR PLANNING PURPOSES)
 USE FIGURED DIMENSIONS ONLY.
 ALL DISCREPANCIES TO BE VERIFIED WITH ARCHITECT PRIOR
 TO ORDERING OR CONSTRUCTION/EXECUTION.

SETTING OUT
 CONFIRM ALL SETTING OUT WITH ARCHITECT PRIOR TO
 CONSTRUCTION.

- KEY
 1. ONE
 2. TWO
 3. THREE

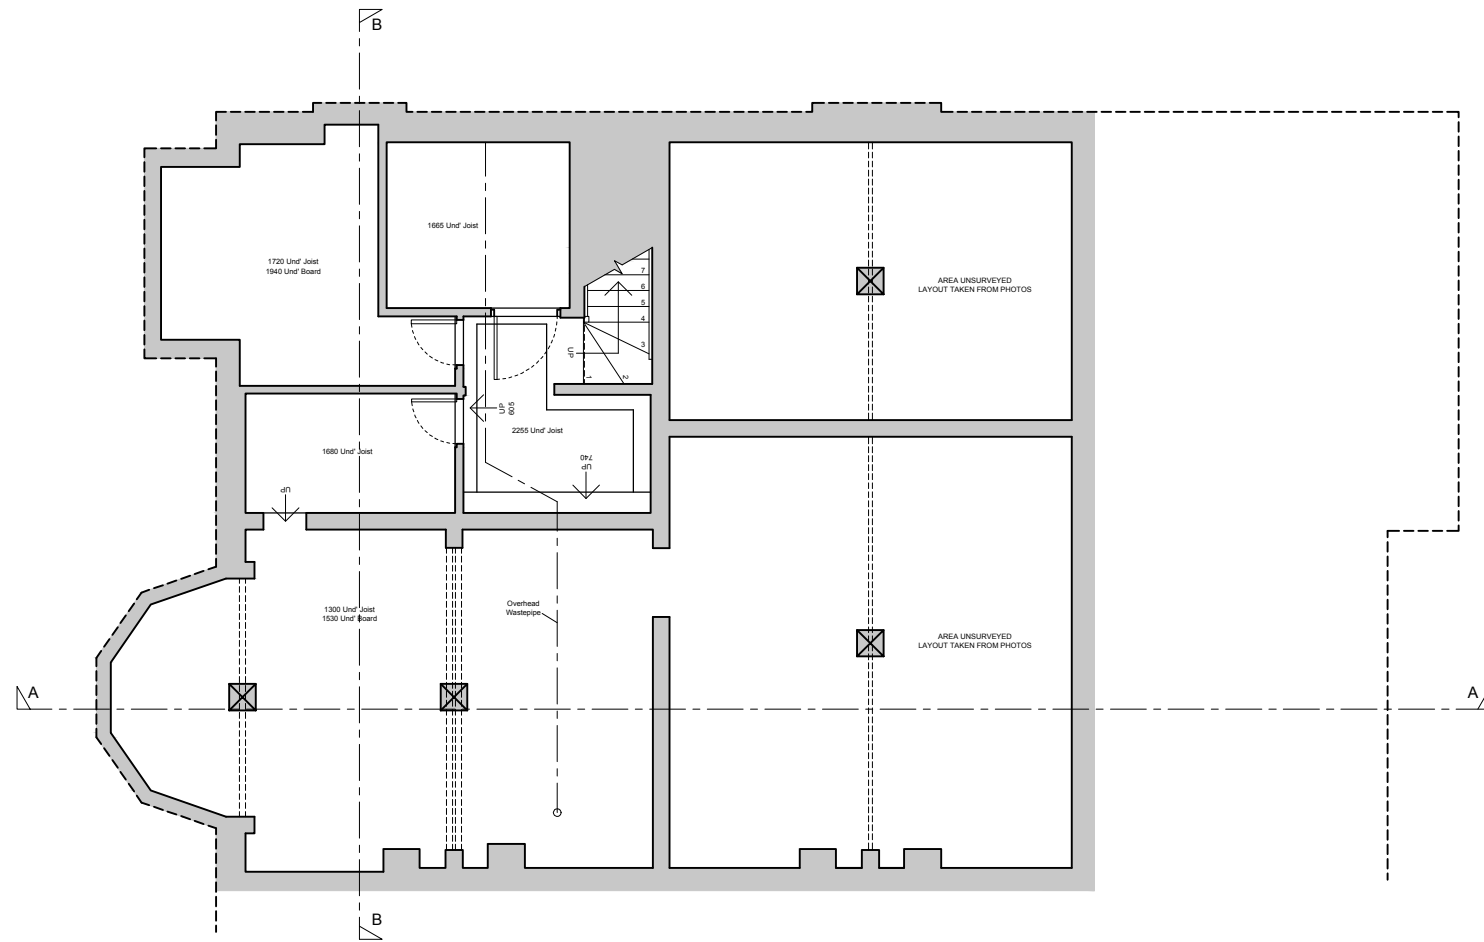

PROJECT NO
 58 ABERDARE GARDENS 20074

DRAWING NO
 EX BASEMENT PLAN EX101

STATUS REVISION
 PLANNING -

DATE 26/08/2021
 SCALES/PAPER SIZE 1:100/A3
 DRAWN/CHECKED MWM


EXISTING
 BASEMENT
 PLAN
 1:100

Architecture
 For London
 82—84
 Clerkenwell Rd
 London
 EC1M 5RF
 020 3637 4236
 architecture
 forlondon.com

DO NOT SCALE (EXCEPT FOR PLANNING PURPOSES)
 USE FIGURED DIMENSIONS ONLY.
 ALL DISCREPANCIES TO BE VERIFIED WITH ARCHITECT PRIOR
 TO ORDERING OR CONSTRUCTION/EXECUTION.

SETTING OUT
 CONFIRM ALL SETTING OUT WITH ARCHITECT PRIOR TO
 CONSTRUCTION.

- KEY
- 1. ONE
 - 2. TWO
 - 3. THREE

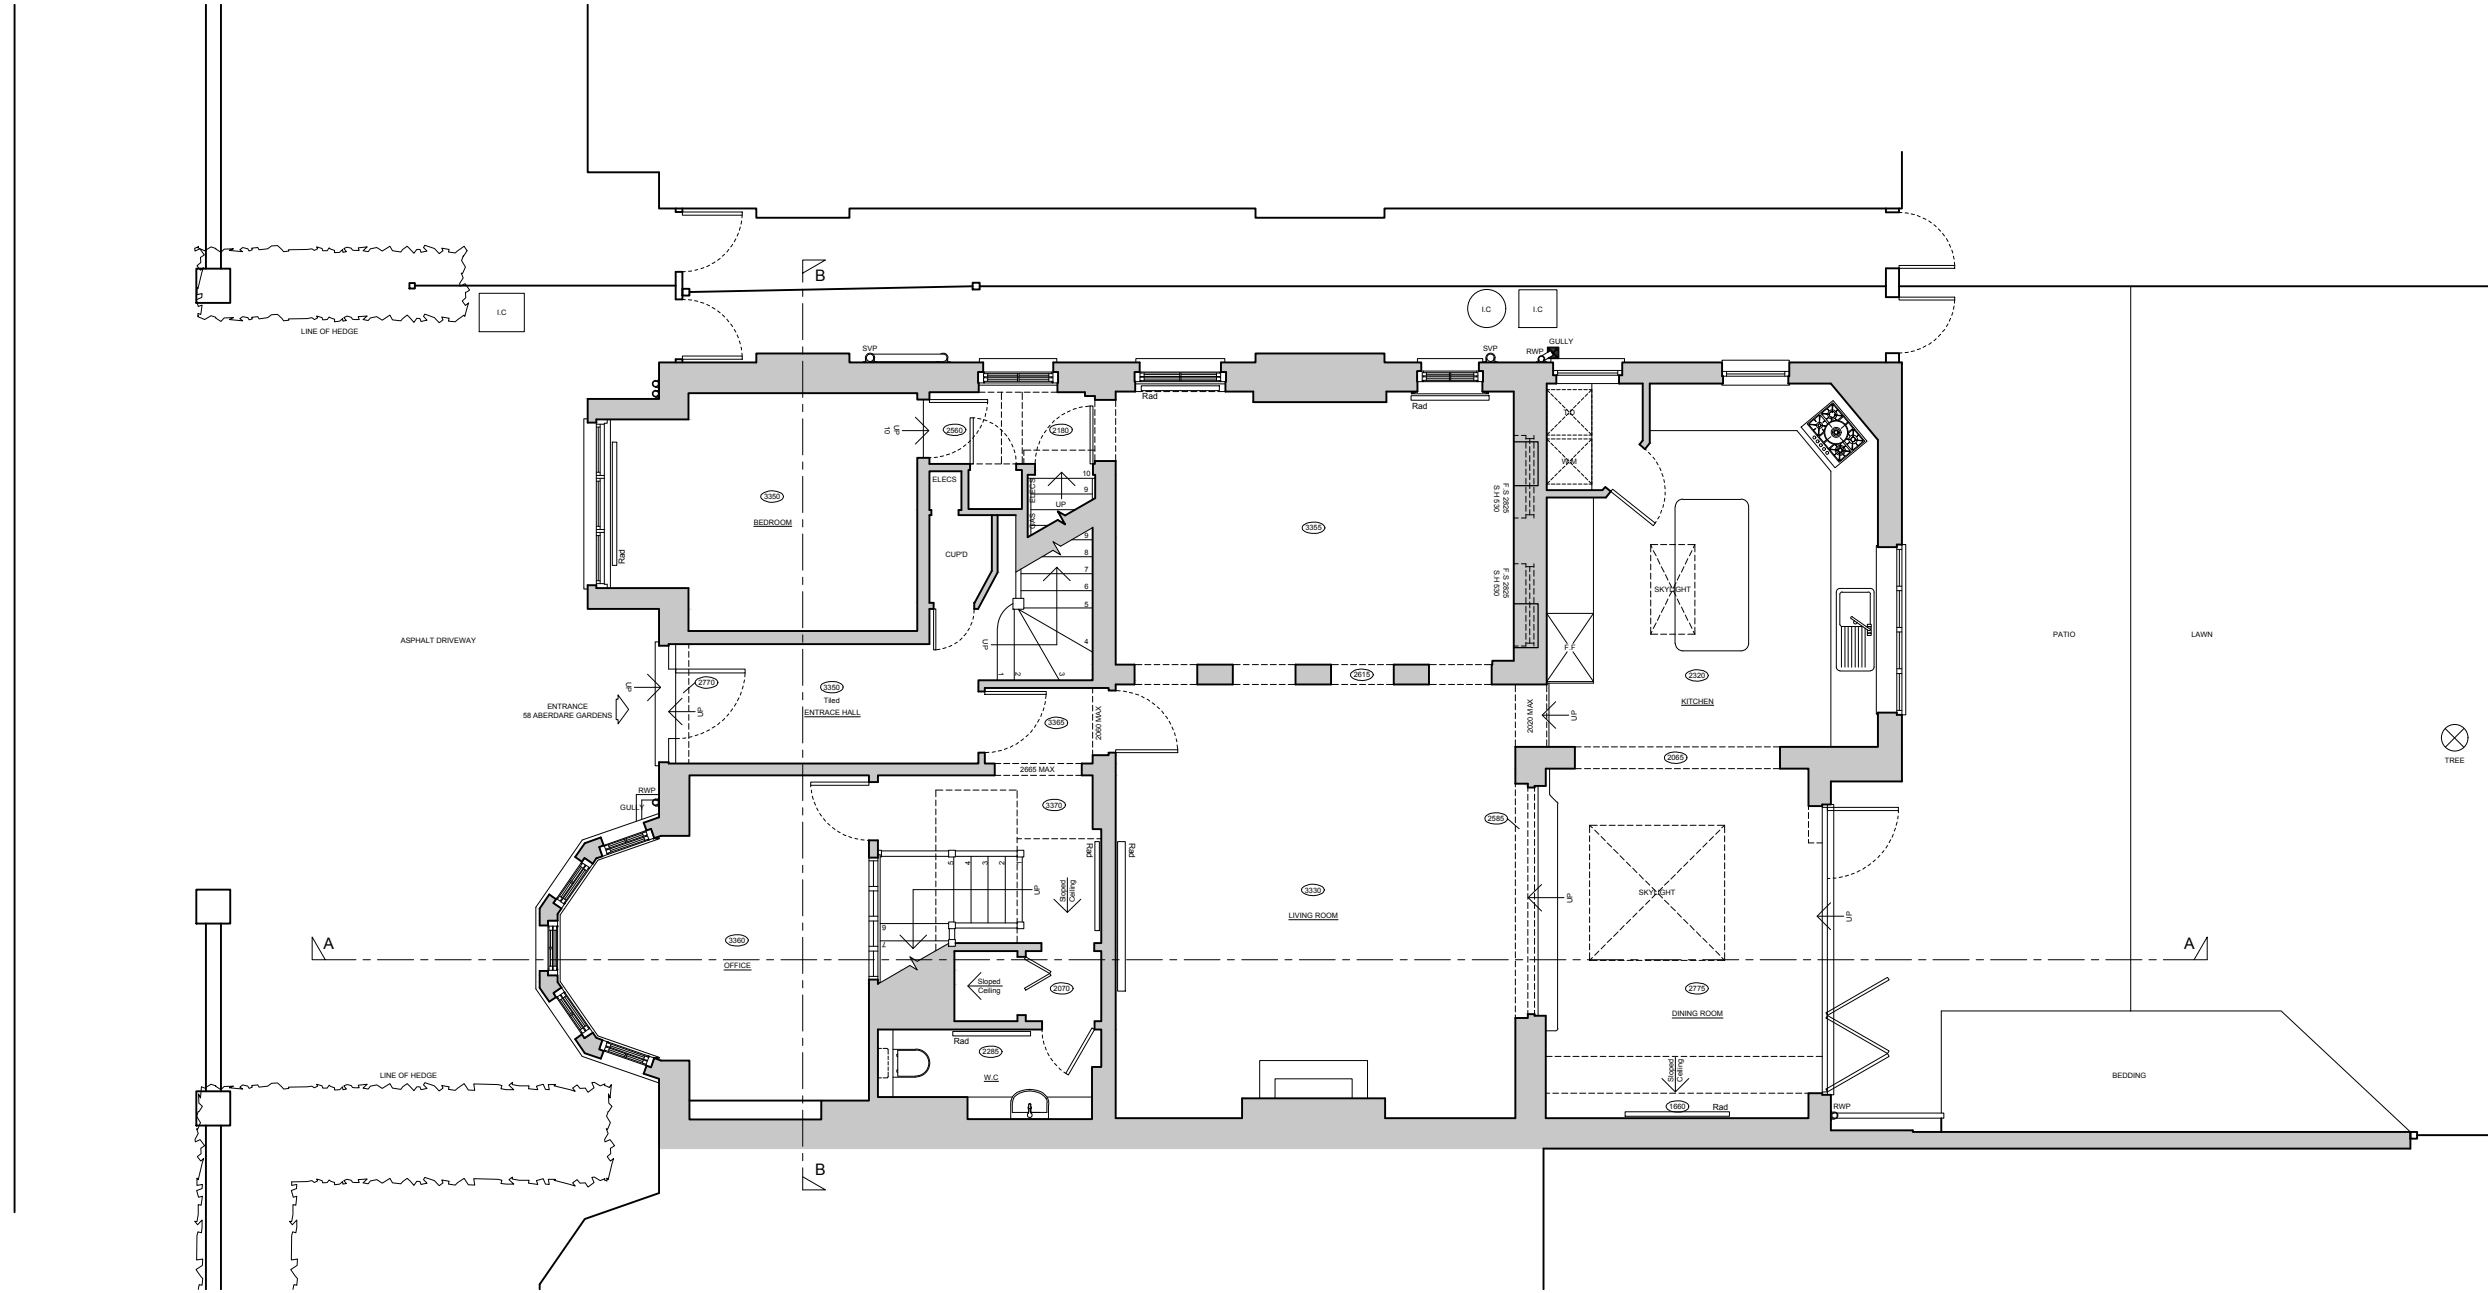

PROJECT NO
 58 ABERDARE GARDENS 20074

DRAWING NO
 EX GROUND FLOOR EX102
 PLAN

STATUS REVISION
 PLANNING -

DATE 26/08/2021
 SCALES/PAPER SIZE 1:100/A3
 DRAWN/CHECKED MWM


EXISTING
 GROUND
 FLOOR PLAN
 1:100

Architecture
 For London
 82—84
 Clerkenwell Rd
 London
 EC1M 5RF
 020 3637 4236
 architecture
 forlondon.com


DO NOT SCALE (EXCEPT FOR PLANNING PURPOSES)
 USE FIGURED DIMENSIONS ONLY.
 ALL DISCREPANCIES TO BE VERIFIED WITH ARCHITECT PRIOR
 TO ORDERING OR CONSTRUCTION/EXECUTION.

SETTING OUT
 CONFIRM ALL SETTING OUT WITH ARCHITECT PRIOR TO
 CONSTRUCTION.

- KEY
 1. ONE
 2. TWO
 3. THREE

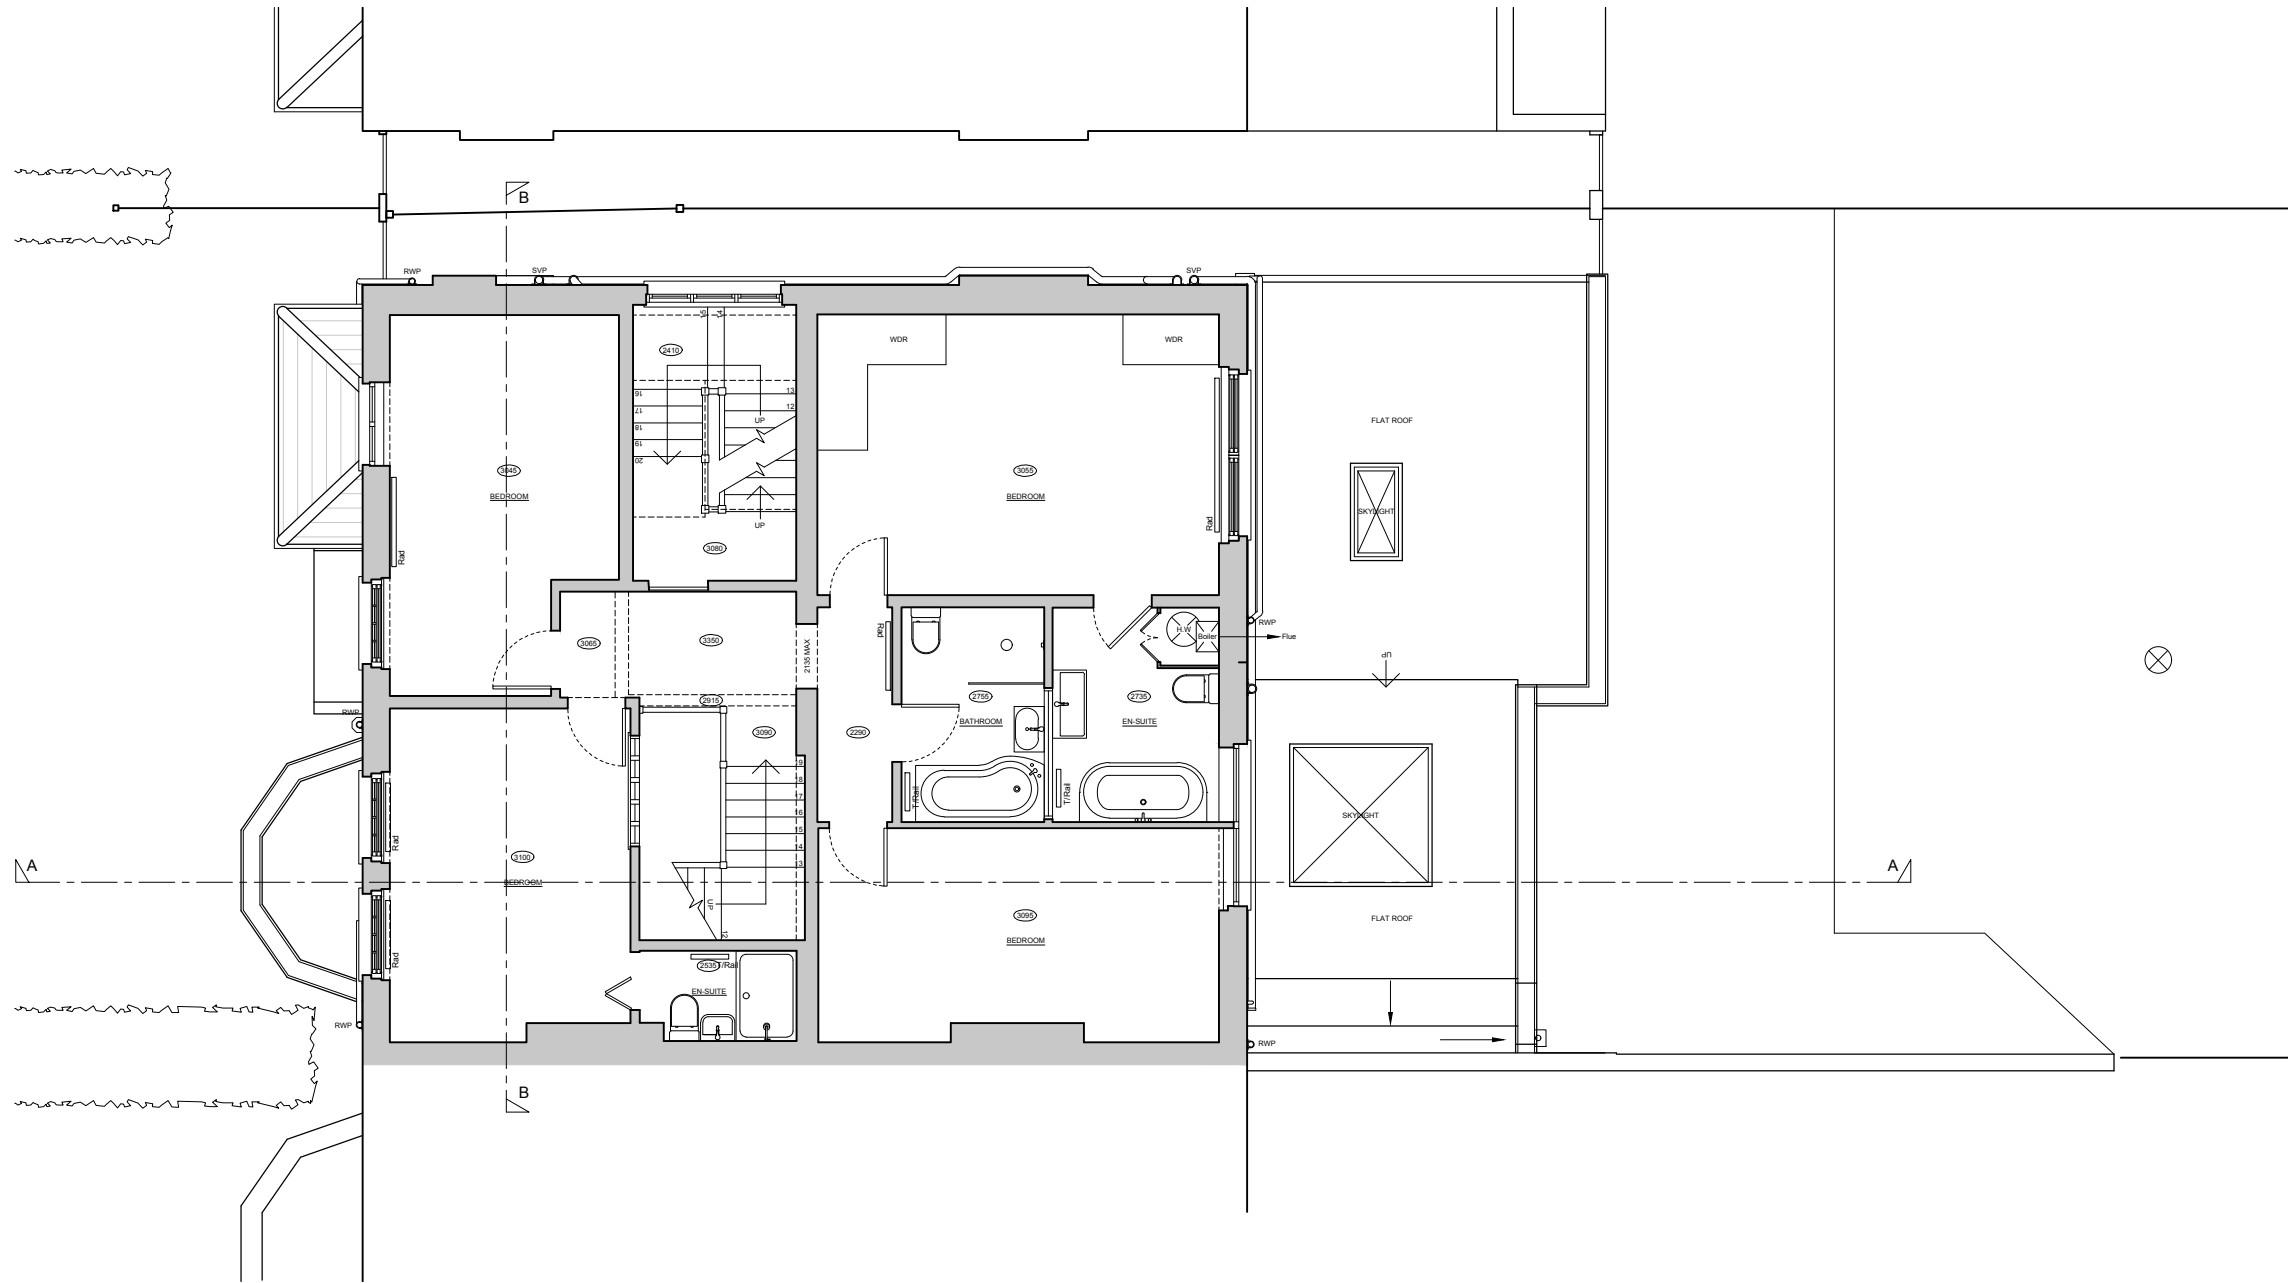

EXISTING
 FIRST
 FLOOR PLAN
 1:100

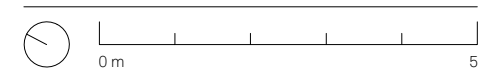

PROJECT NO
 58 ABERDARE GARDENS 20074

DRAWING NO
 EX FIRST FLOOR PLAN EX103

STATUS REVISION
 PLANNING -


DATE 26/08/2021
 SCALES/PAPER SIZE 1:100/A3
 DRAWN/CHECKED MWM

Architecture
 For London
 82—84
 Clerkenwell Rd
 London
 EC1M 5RF
 020 3637 4236
 architecture
 forlondon.com

DO NOT SCALE (EXCEPT FOR PLANNING PURPOSES)
USE FIGURED DIMENSIONS ONLY.
ALL DISCREPANCIES TO BE VERIFIED WITH ARCHITECT PRIOR TO ORDERING OR CONSTRUCTION/EXECUTION.

SETTING OUT
CONFIRM ALL SETTING OUT WITH ARCHITECT PRIOR TO CONSTRUCTION.

- KEY
- 1. ONE
 - 2. TWO
 - 3. THREE

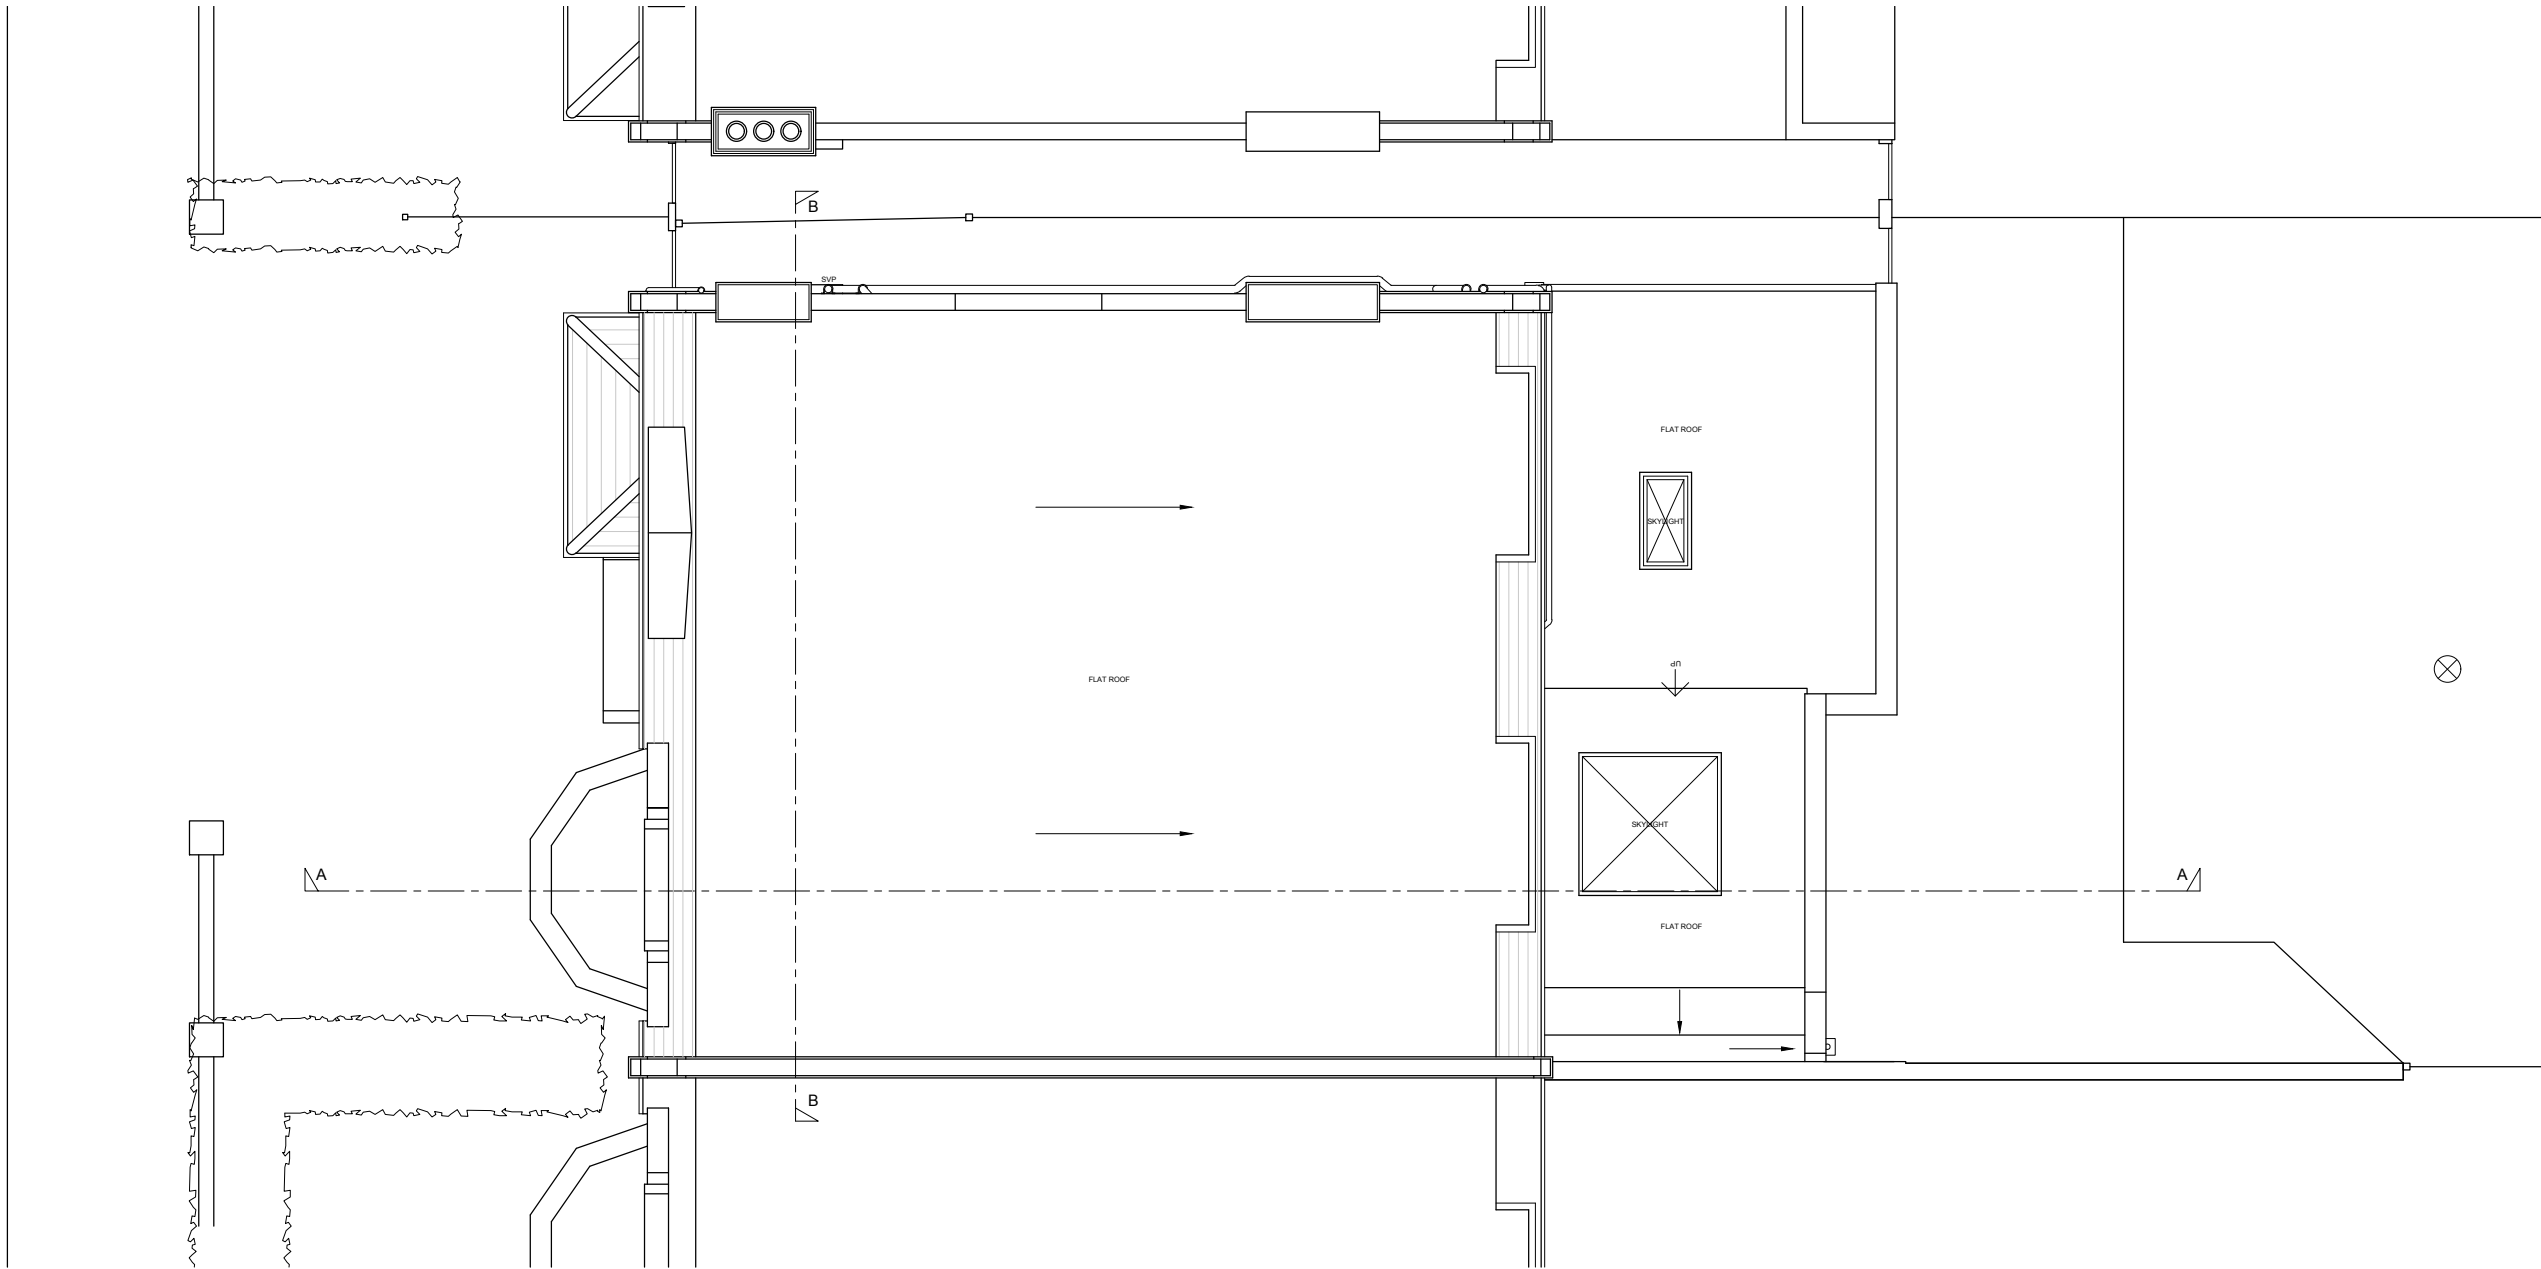

PROJECT NO
58 ABERDARE GARDENS 20074

DRAWING NO
EX ROOF PLAN EX104

STATUS REVISION
PLANNING -

DATE 26/08/2021
SCALES/PAPER SIZE 1:100/A3
DRAWN/CHECKED MWM

EXISTING
ROOF
PLAN
1:50

Architecture
For London
82—84
Clerkenwell Rd
London
EC1M 5RF
020 3637 4236
architecture
forlondon.com


DO NOT SCALE (EXCEPT FOR PLANNING PURPOSES)
 USE FIGURED DIMENSIONS ONLY.
 ALL DISCREPANCIES TO BE VERIFIED WITH ARCHITECT PRIOR
 TO ORDERING OR CONSTRUCTION/EXECUTION.

SETTING OUT
 CONFIRM ALL SETTING OUT WITH ARCHITECT PRIOR TO
 CONSTRUCTION.

- KEY
- 1. ONE
 - 2. TWO
 - 3. THREE



EXISTING
 FRONT
 ELEVATION
 1:100

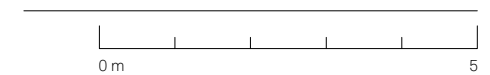

PROJECT NO
 58 ABERDARE GARDENS 20074

DRAWING NO
 EX FRONT ELEVATION EX201

STATUS REVISION
 PLANNING -


DATE 26/08/2021
 SCALES/PAPER SIZE 1:100/A3
 DRAWN/CHECKED MWM

Architecture
 For London
 82—84
 Clerkenwell Rd
 London
 EC1M 5RF
 020 3637 4236
 architecture
 forlondon.com

DO NOT SCALE (EXCEPT FOR PLANNING PURPOSES)
 USE FIGURED DIMENSIONS ONLY.
 ALL DISCREPANCIES TO BE VERIFIED WITH ARCHITECT PRIOR
 TO ORDERING OR CONSTRUCTION/EXECUTION.

SETTING OUT
 CONFIRM ALL SETTING OUT WITH ARCHITECT PRIOR TO
 CONSTRUCTION.

- KEY
- 1. ONE
 - 2. TWO
 - 3. THREE

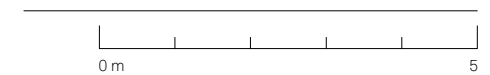

PROJECT NO
 58 ABERDARE GARDENS 20074

DRAWING NO
 EX SIDE ELEVATION EX202

STATUS REVISION
 PLANNING -

DATE 26/08/2021
 SCALES/PAPER SIZE 1:100/A3
 DRAWN/CHECKED MWM

EXISTING
 SIDE
 ELEVATION
 1:100

Architecture
 For London
 82—84
 Clerkenwell Rd
 London
 EC1M 5RF
 020 3637 4236
 architecture
 forlondon.com


DO NOT SCALE (EXCEPT FOR PLANNING PURPOSES)
 USE FIGURED DIMENSIONS ONLY.
 ALL DISCREPANCIES TO BE VERIFIED WITH ARCHITECT PRIOR
 TO ORDERING OR CONSTRUCTION/EXECUTION.

SETTING OUT
 CONFIRM ALL SETTING OUT WITH ARCHITECT PRIOR TO
 CONSTRUCTION.

- KEY
- 1. ONE
 - 2. TWO
 - 3. THREE



EXISTING
 REAR
 ELEVATION
 1:100

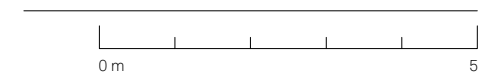

PROJECT NO
 58 ABERDARE GARDENS 20074

DRAWING NO
 EX REAR ELEVATION EX203

STATUS REVISION
 PLANNING -


DATE 26/08/2021
 SCALES/PAPER SIZE 1:100/A3
 DRAWN/CHECKED MWM

Architecture
 For London
 82—84
 Clerkenwell Rd
 London
 EC1M 5RF
 020 3637 4236
 architecture
 forlondon.com

DO NOT SCALE (EXCEPT FOR PLANNING PURPOSES)
USE FIGURED DIMENSIONS ONLY.
ALL DISCREPANCIES TO BE VERIFIED WITH ARCHITECT PRIOR
TO ORDERING OR CONSTRUCTION/EXECUTION.

SETTING OUT
CONFIRM ALL SETTING OUT WITH ARCHITECT PRIOR TO
CONSTRUCTION.

- KEY
- 1. ONE
 - 2. TWO
 - 3. THREE

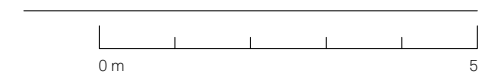

PROJECT	NO
58 ABERDARE GARDENS 20074	

DRAWING	NO
EX SECTION A-A	EX301

STATUS	REVISION
PLANNING	-

DATE	26/08/2021
SCALES/PAPER SIZE	1:100/A3
DRAWN/CHECKED	MWM


EXISTING
SECTION A-A
1:100

Architecture
For London
82—84
Clerkenwell Rd
London
EC1M 5RF
020 3637 4236
architecture
forlondon.com

DO NOT SCALE (EXCEPT FOR PLANNING PURPOSES)
 USE FIGURED DIMENSIONS ONLY.
 ALL DISCREPANCIES TO BE VERIFIED WITH ARCHITECT PRIOR
 TO ORDERING OR CONSTRUCTION/EXECUTION.

SETTING OUT
 CONFIRM ALL SETTING OUT WITH ARCHITECT PRIOR TO
 CONSTRUCTION.

- KEY
- 1. ONE
 - 2. TWO
 - 3. THREE

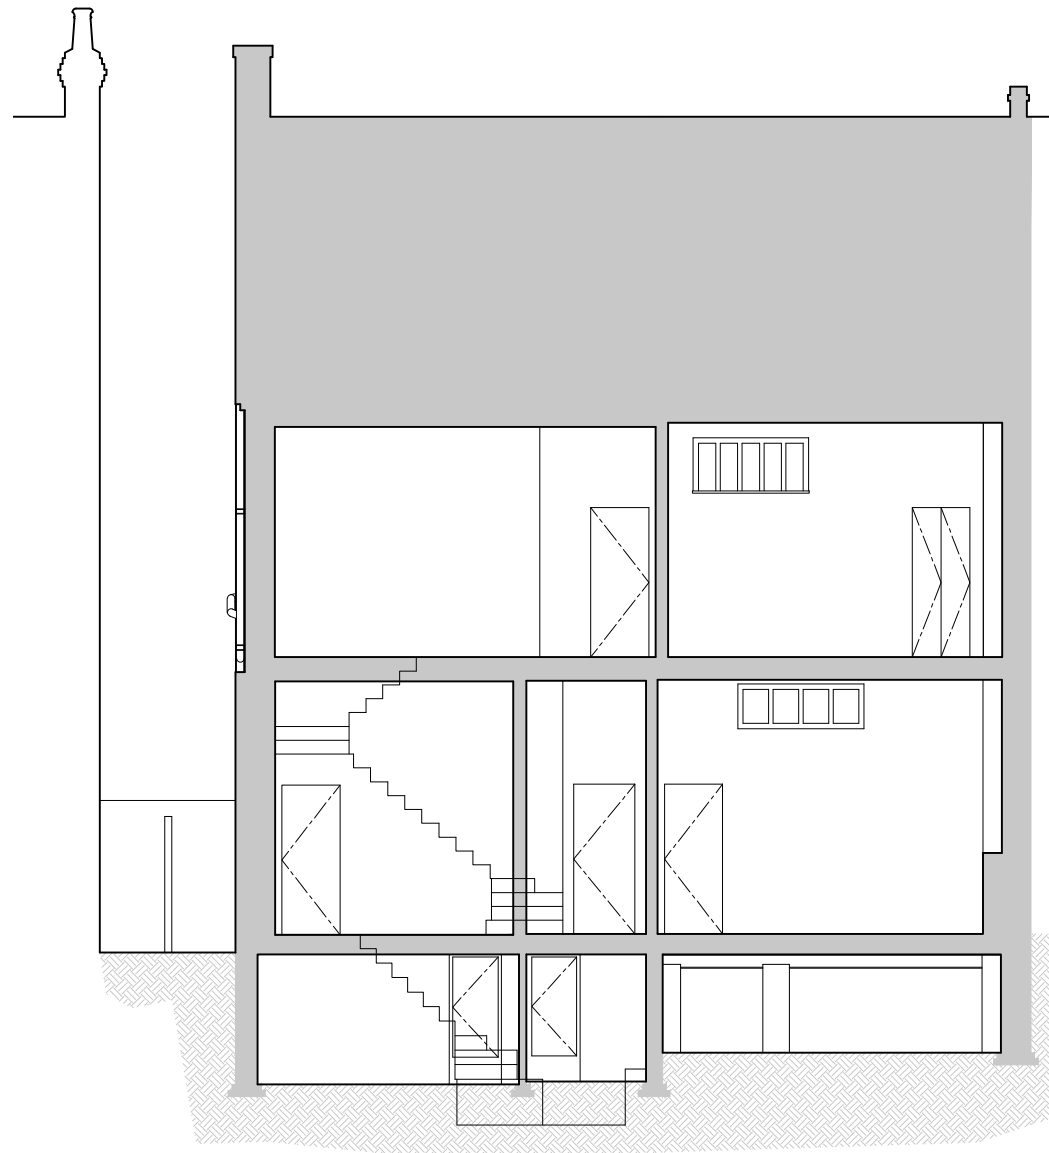

PROJECT NO
 58 ABERDARE GARDENS 20074

DRAWING NO
 EX SECTION B-B EX302

STATUS REVISION
 PLANNING -

DATE 26/08/2021
 SCALES/PAPER SIZE 1:100/A3
 DRAWN/CHECKED MWM

EXISTING
 SECTION B-B
 1:100

Architecture
 For London
 82—84
 Clerkenwell Rd
 London
 EC1M 5RF
 020 3637 4236
 architecture
 forlondon.com