



① ROOF TYPE A (AT COLONNADE BUILD UP) – uVALUE 0.13 w/m²K


NOTE
All waterproofing products and details to be installed and approved by approved sub-contractor. Drawings and details not to be used for construction without prior approval.
Contractor to submit alternative proposals if necessary.

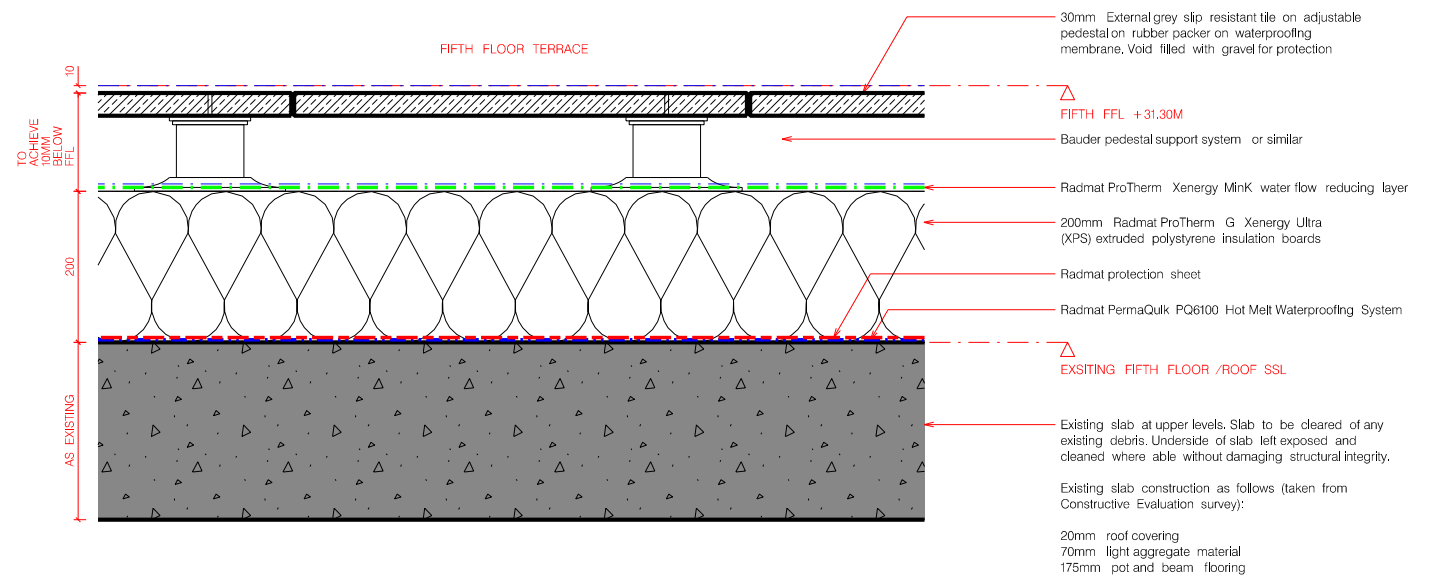


② ROOF TYPE B (FIFTH FLOOR ROOF TERRACE BUILD UP) – uVALUE 0.13 w/m²K

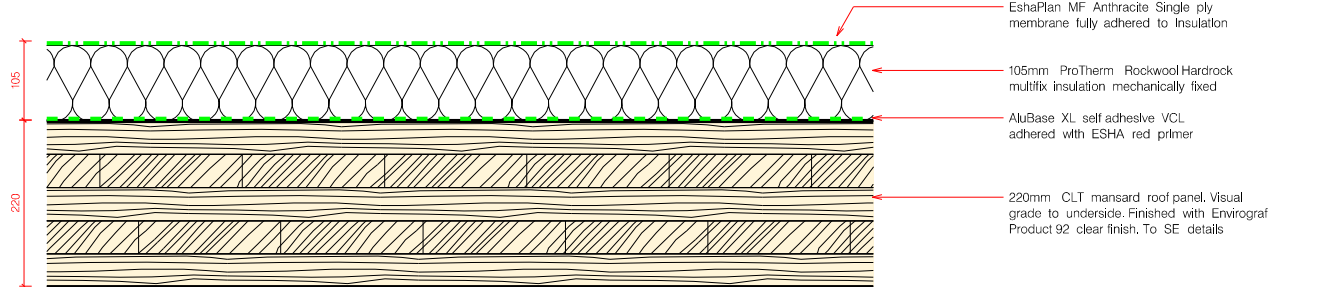


③ ROOF TYPE C (MANSARD ROOF BUILD UP) – uVALUE 0.23 w/m²K

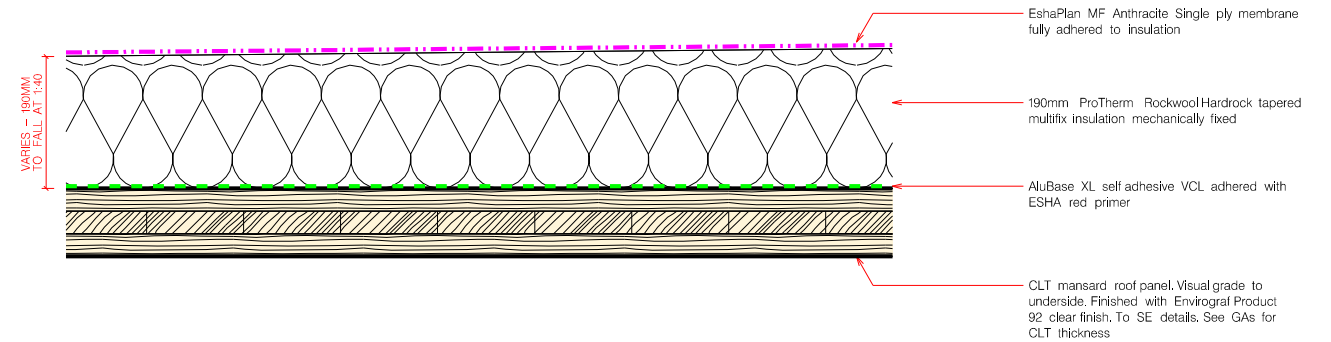

④ ROOF TYPE D (CLT FLAT ROOF AND DORMER ROOF BUILD UP) – uVALUE 0.23 w/m²K

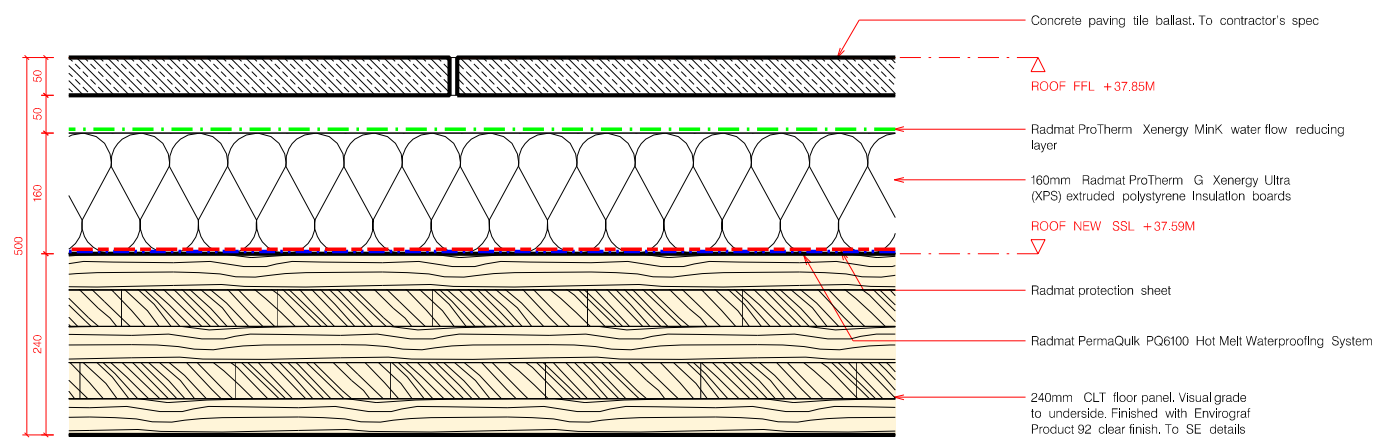

⑤ ROOF TYPE E (FLAT ROOF BUILD UP PAVING BALLAST) – uVALUE 0.13 w/m²K

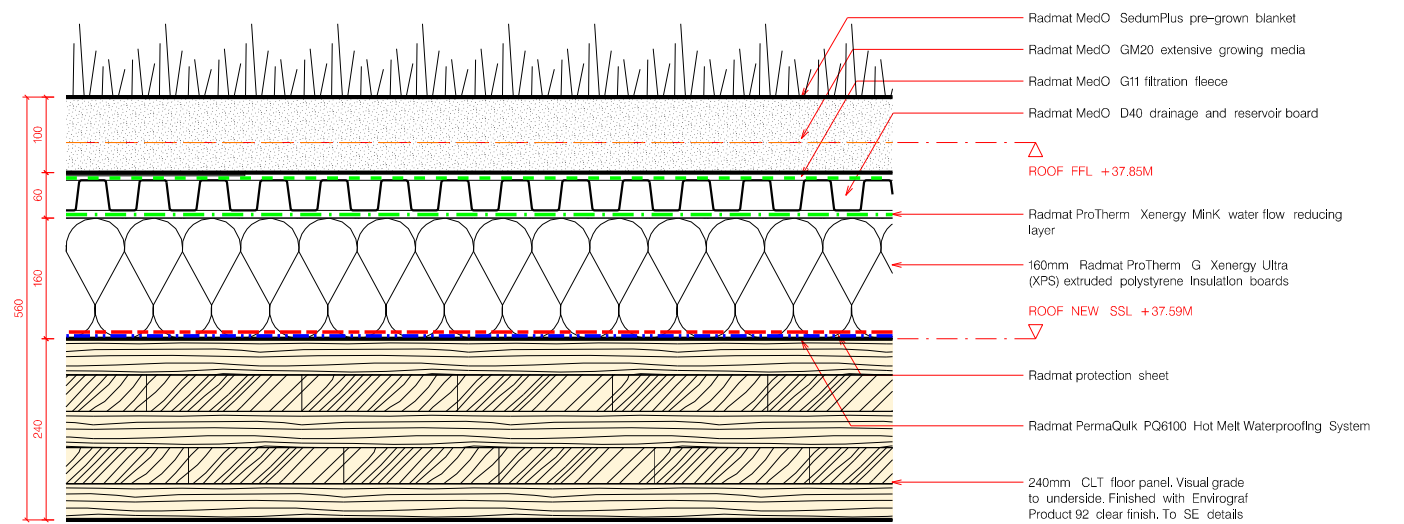

⑥ ROOF TYPE F (FLAT GREEN ROOF BUILD UP) – uVALUE 0.13 w/m²K

REVISION	PURPOSE (S1,S2,S3,S4,S5,S6=Stage 1,2,3,4,5,6, I=Information, C=Comment, P=Planning, T=Tender, C=Construction)	DATE	NOTES
P01	ISSUED FOR CONSTRUCTION COORDINATION	26.03.21	1. Contractors are not to directly scale off this drawing. Dimensions should be obtained from the Engineer or Architect site checked and any discrepancy between drawings reported.
C01	ISSUED FOR CONSTRUCTION COORDINATION	06.04.21	
C02	ISSUED FOR CONSTRUCTION COORDINATION	30.07.21	2. The design and these drawings are the sole copyright of Amin Taha Architects, 15 Clerkenwell Close, London EC1R 0AA, T. 020 7253 9444 F. 020 7253 9555.

GROUPWORK	CLIENT SEAFORTH LAND HOLDINGS LTD	PROJECT TITLE 20 - 23 GREVILLE STREET, LONDON, EC1N 8SS	DRAWING TITLE ROOF BUILD UP DETAILS	PURPOSE	SCALE A1	SCALE A3	DB	CB	DATE
				C	1: 5	1: 10	AC	AT	JUL 21
				DRAWING NO.	GS-GRW-XX-XX-DR-A-7000				REVISION C02