



All penetrations in Illbruck membrane to be sealed in accordance with waterproofing specialist's details. Detail between window frame and membrane as per manufacturer's requirements

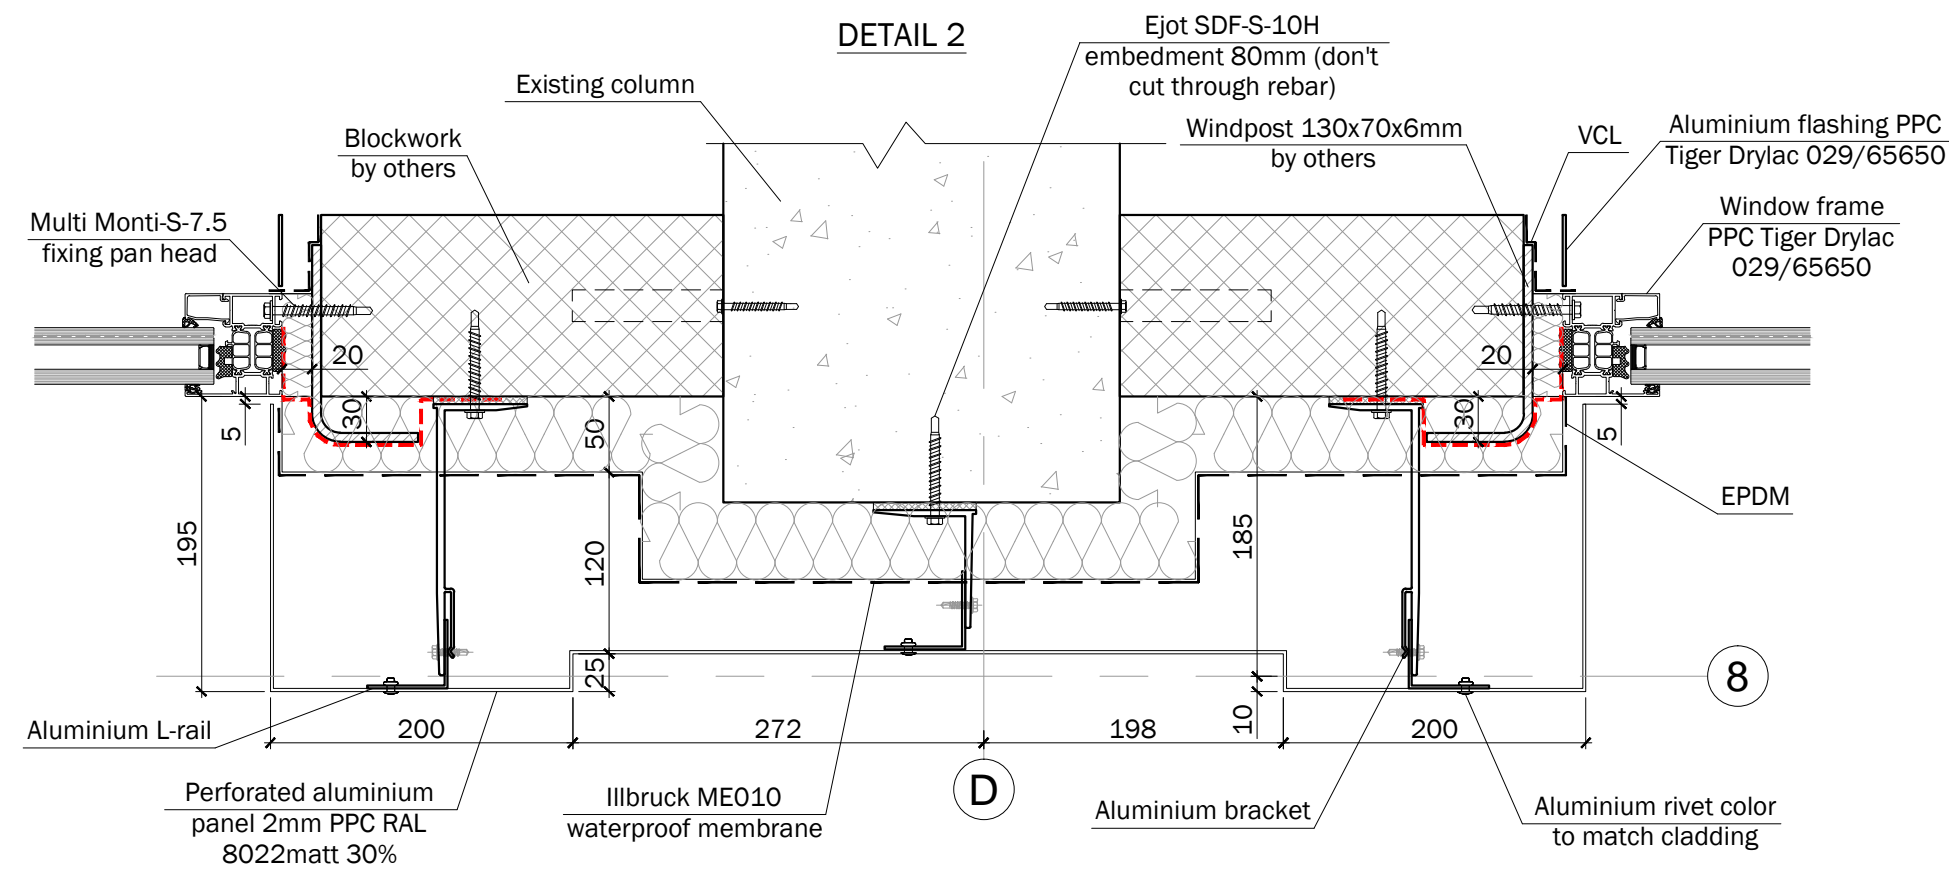

C02	General update	13.08.21	DB	JA	Project	GREVILLE STREET					
C01	Issued for construction	26.07.21	DB	JA							
P01	Issued for comments	13.04.21	DB	JA							
Rev No	Revision note	Date	Drawn	Checked	Drawing	Cladding detail 2					
Client	RED Construction Group Ltd				Drawn By	DB	Status	For construction			
Drawn By	Dmitro Facades Unit 17, Dunstall Estate Leight Place, Welling Kent, DA16 3JH		 Tel: 0207 254 4603 E-mail: office@dmitrofacades.co.uk		Scale	1:5	A3	Date	13.04.21		
					DWG No	GS-DFL-XX-00-DR-X-0002		POI	A5	Rev	C02