


DETAIL 4

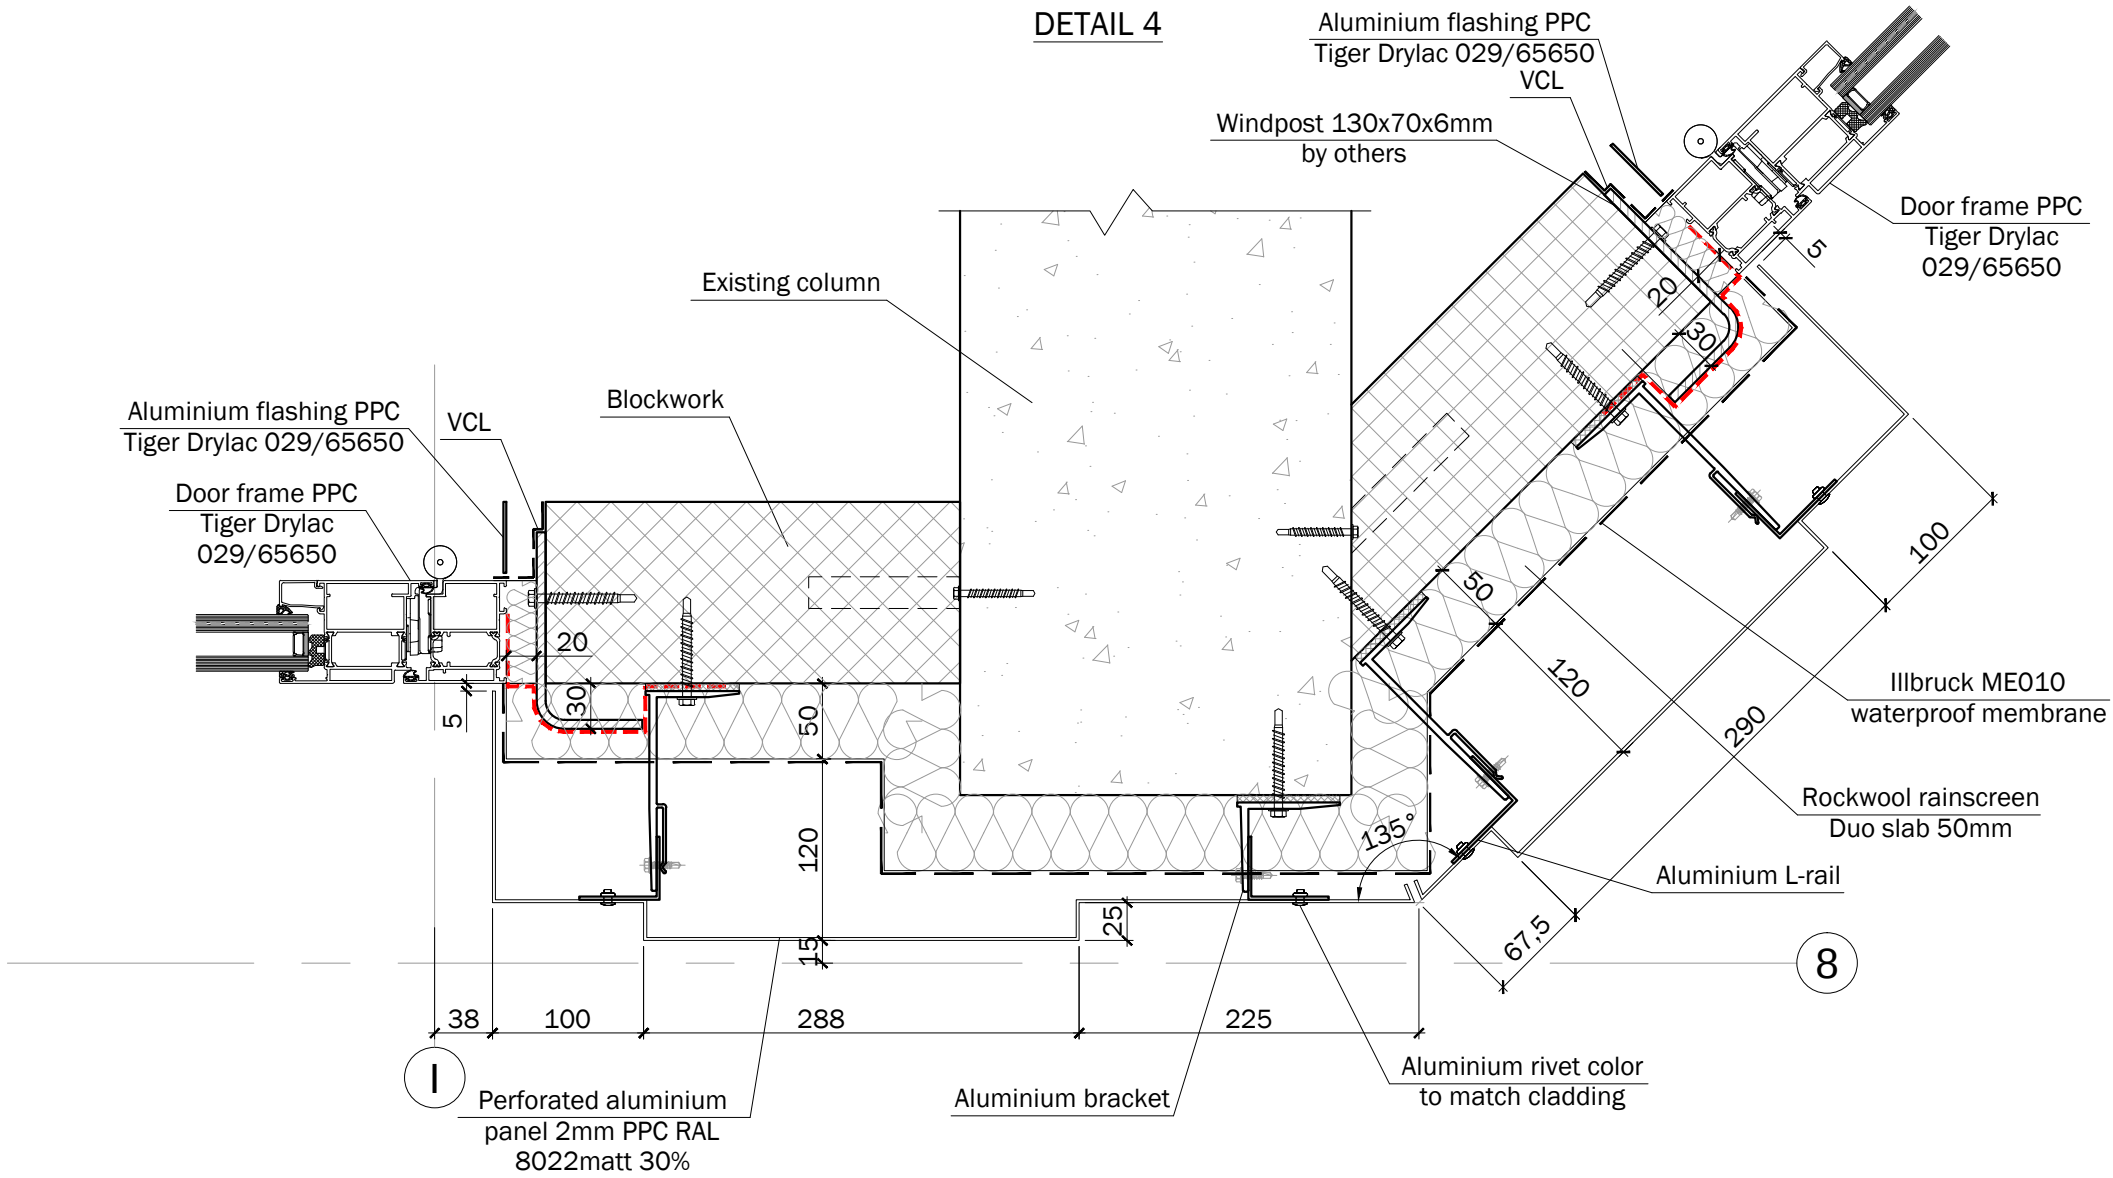

All penetrations in Illbruck membrane to be sealed in accordance with waterproofing specialist's details. Detail between window frame and membrane as per manufacturer's requirements

C02	General update	13.08.21	DB	JA	Project	GREVILLE STREET			
C01	Issued for construction	26.07.21	DB	JA					
P01	Issued for comments	13.04.21	DB	JA					
Rev No	Revision note	Date	Drawn	Checked	Drawing	Cladding detail 4			
Client RED Construction Group Ltd					Drawn By DB		Status For construction		
Drawn By Dmitro Facades Unit 17, Dunstall Estate Leight Place, Welling Kent, DA16 3JH  Tel: 0207 254 4603 E-mail: office@dmitrofacades.co.uk					Scale 1:5 A3		Date 13.04.21		
					DWG No GS-DFL-XX-00-DR-X-0004		POI A5		Rev C02