
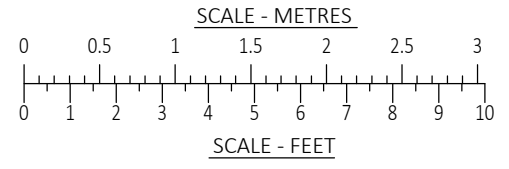
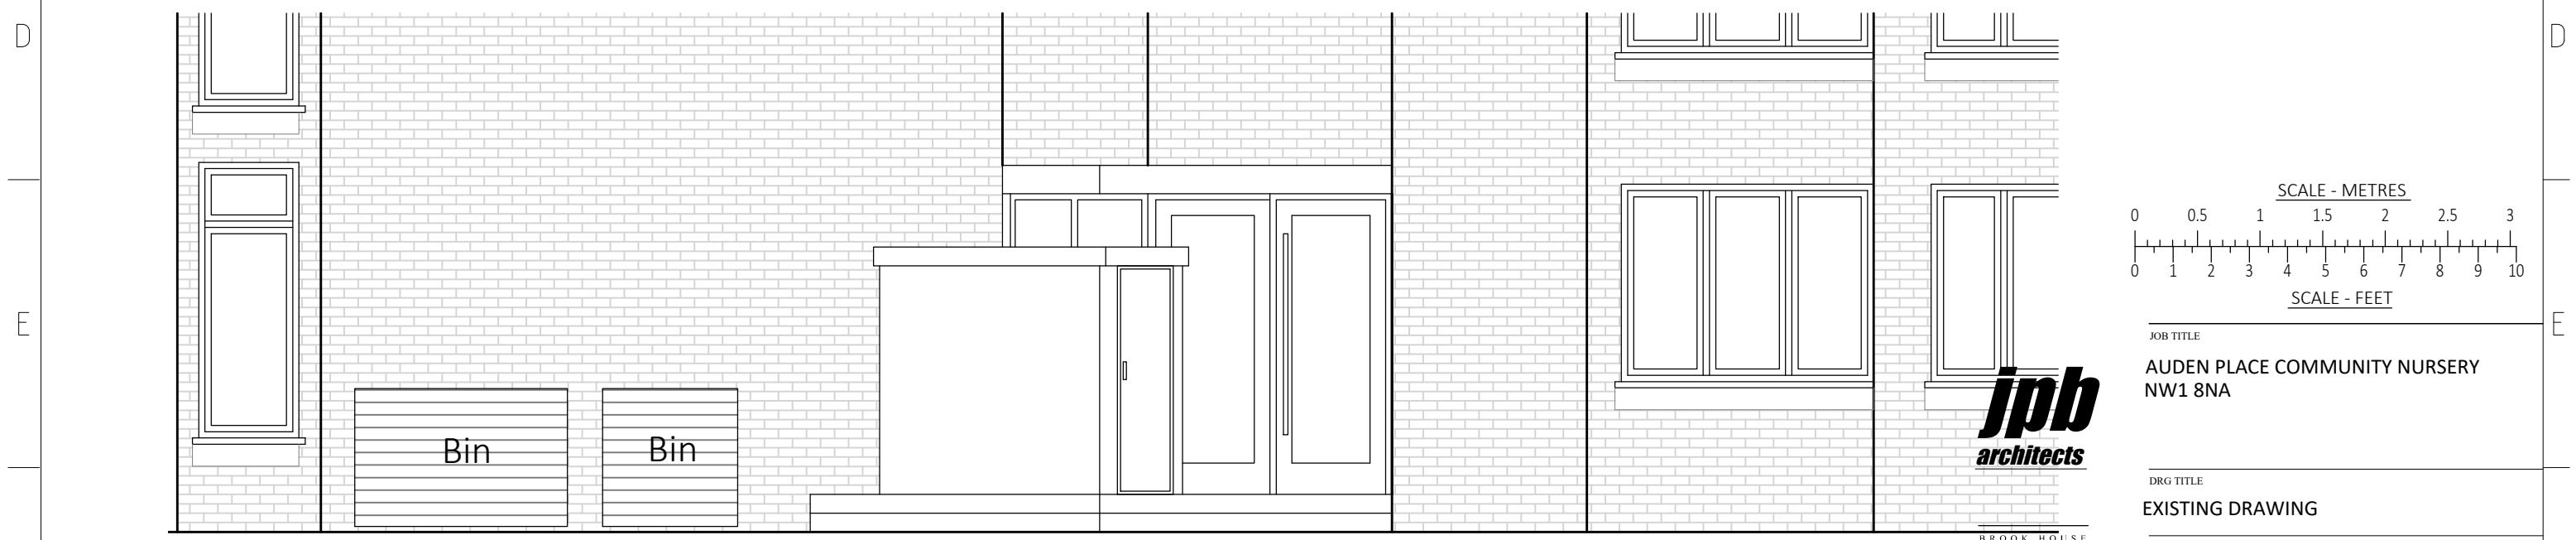


ALL DIMENSIONS TO BE CHECKED ON SITE. ANY DISCREPANCIES MUST BE REPORTED TO THE ARCHITECT FOR VERIFICATION PRIOR TO COMMENCEMENT OF THE EFFECTED WORKS. IF IN DOUBT ASK. THIS DRAWING IS COPYRIGHT.

Rev No	Date	Revision note
P1	25.08.2021	PRELIMINARY ISSUE

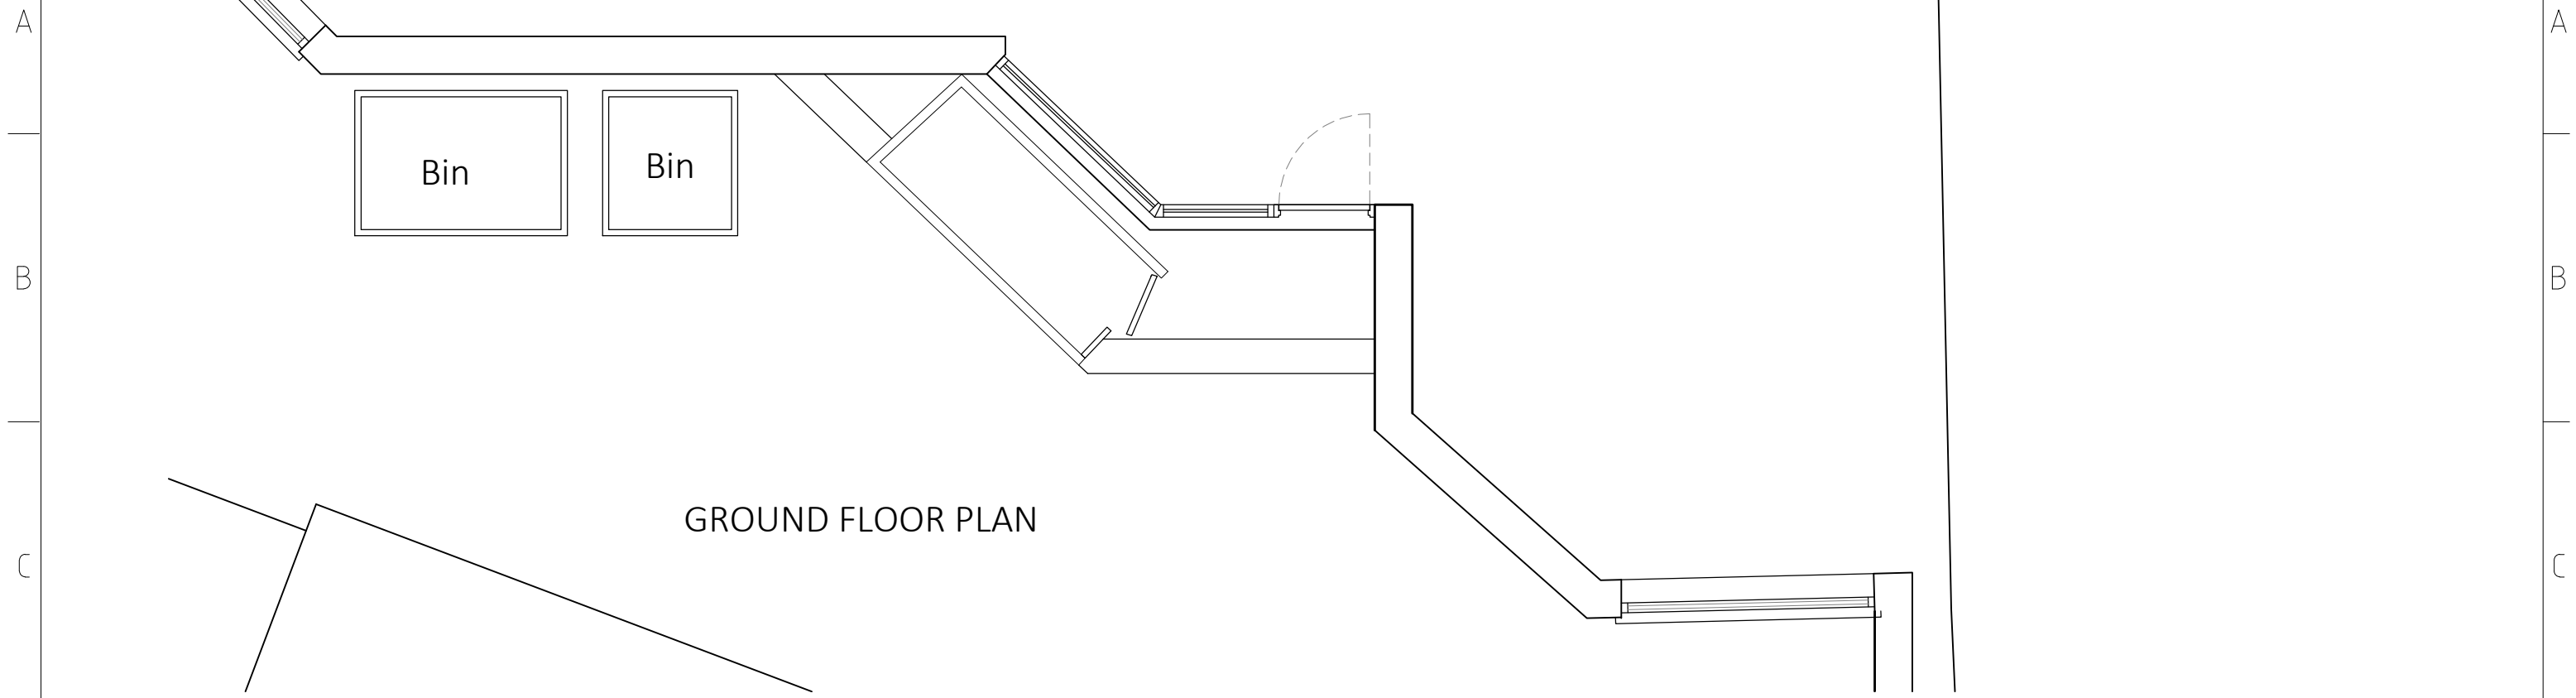

JOB TITLE
**AUDEN PLACE COMMUNITY NURSERY
 NW1 8NA**

DRG TITLE
EXISTING DRAWING

BROOK HOUSE
 54c COWLEY MILL ROAD
 UXBRIDGE UB8 2FX
 TEL: (01895) 272 446
 FAX: (01895) 272 483
 EMAIL: admin@jpbarchitects.co.uk

SCALE	DATE	
1:50 @ A3	MAY '21	
JOB NO.	DRG NO.	REV
11144	102	P1