
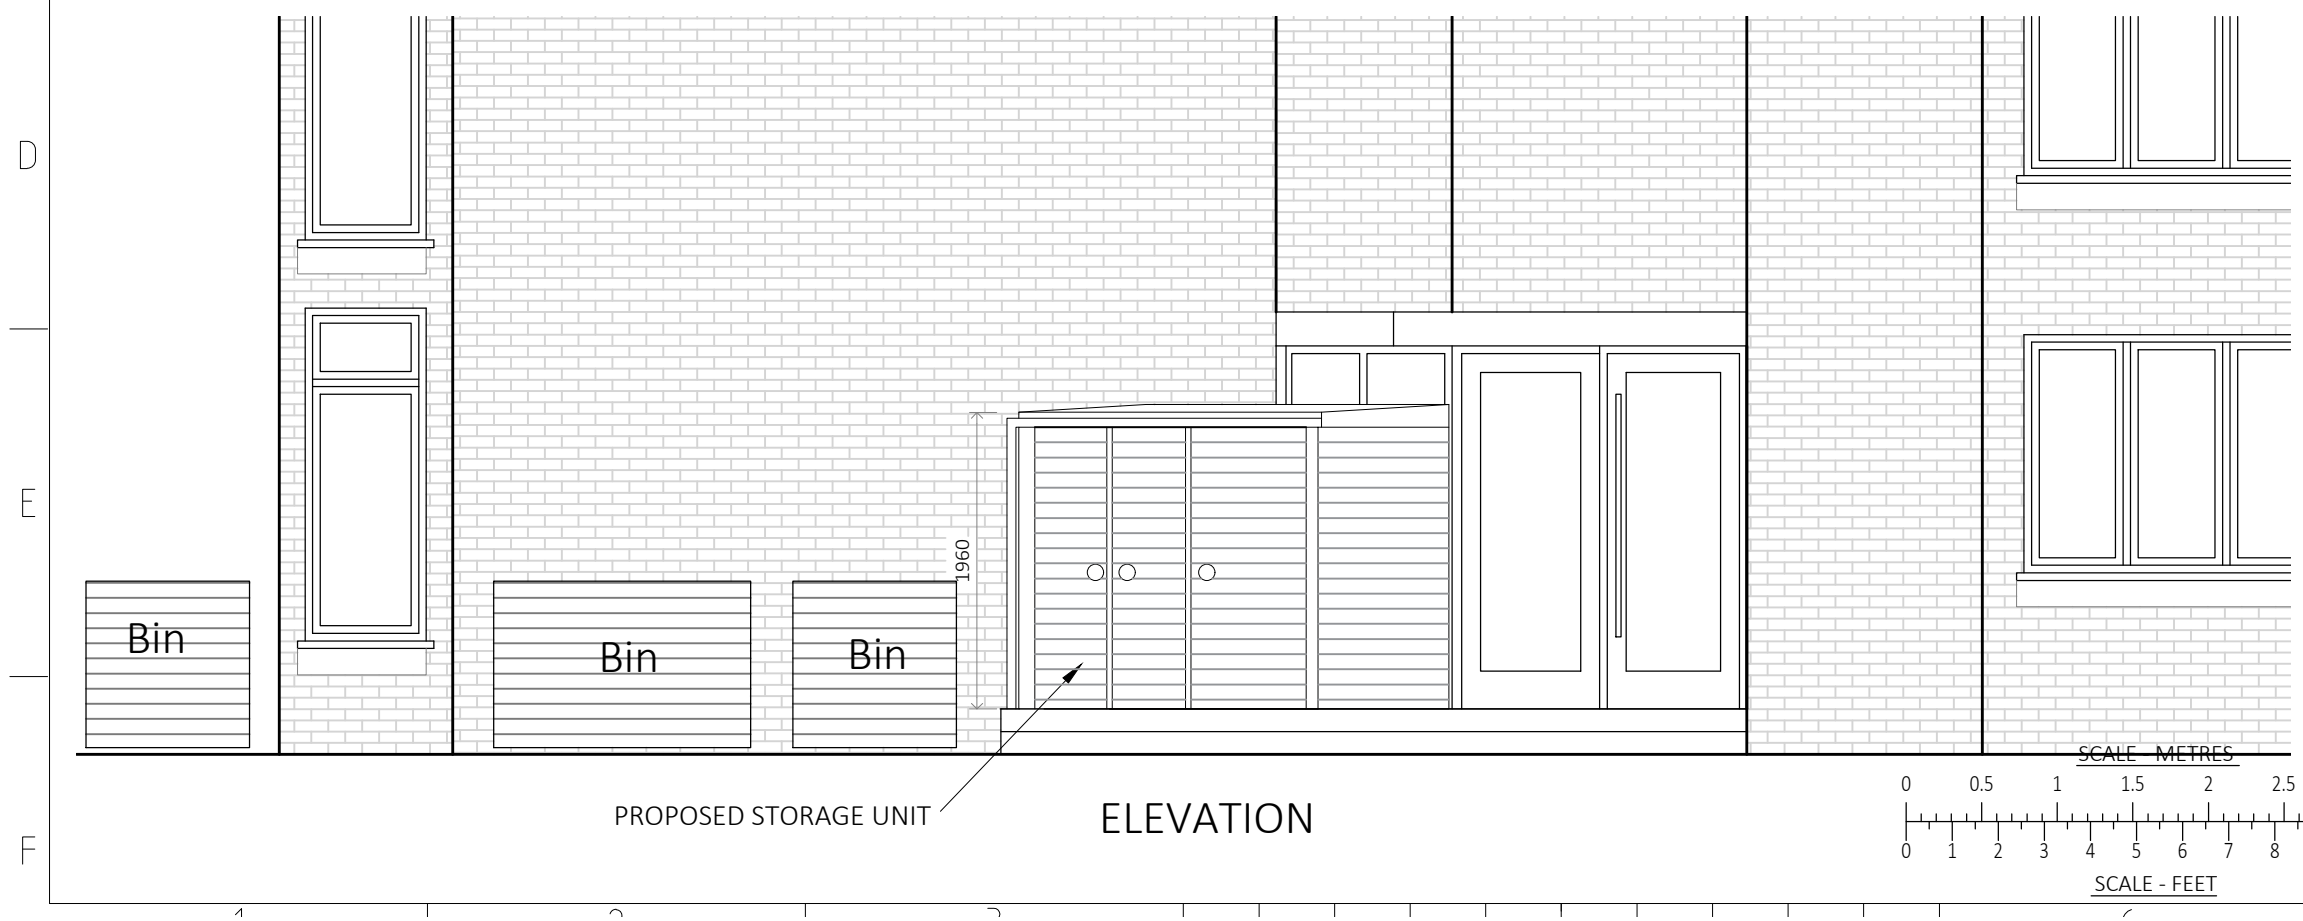
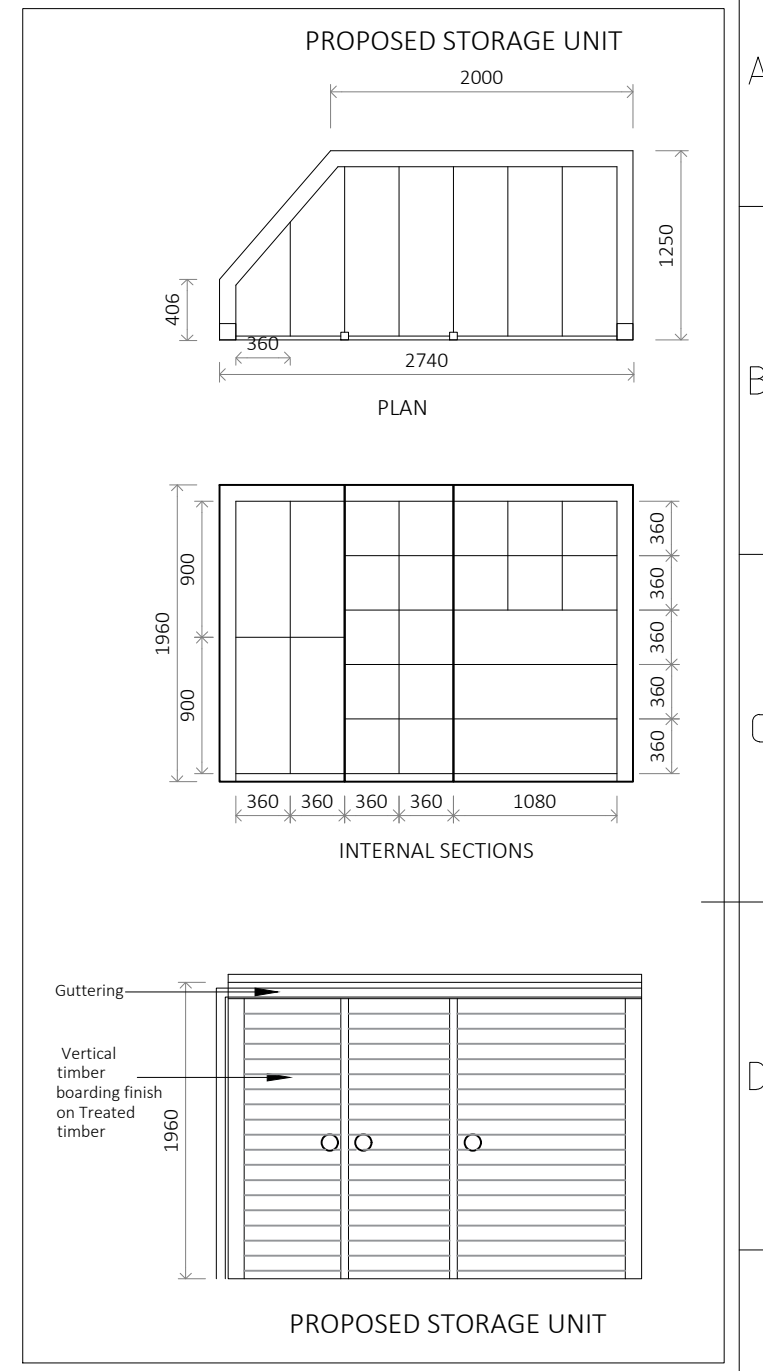


ALL DIMENSIONS TO BE CHECKED ON SITE. ANY DISCREPANCIES MUST BE REPORTED TO THE ARCHITECT FOR VERIFICATION PRIOR TO COMMENCEMENT OF THE EFFECTED WORKS. IF IN DOUBT ASK. THIS DRAWING IS COPYRIGHT.

Rev No	Date	Revision note
P1	16.08.2021	PRELIMINARY ISSUE

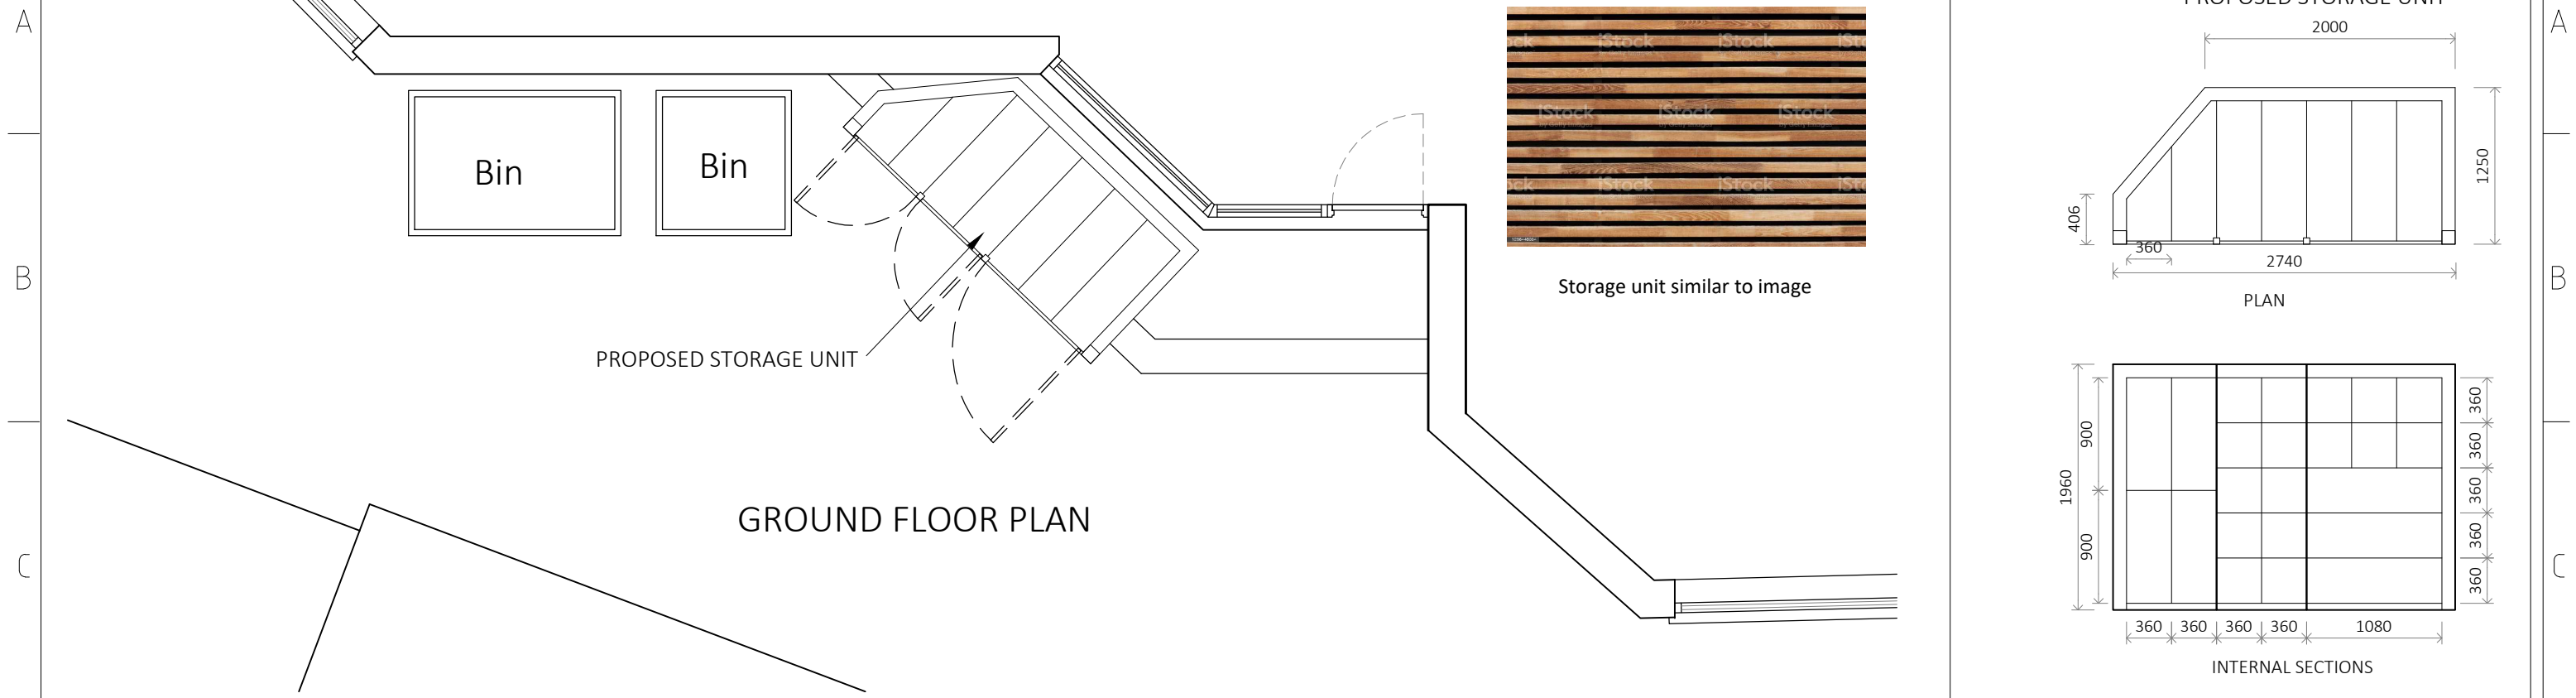

BROOK HOUSE
54c COWLEY MILL ROAD
UXBRIDGE UBS 2FX
TEL: (01895) 272 446
FAX: (01895) 272 483
EMAIL: admin@jpbarchitects.co.uk

JOB TITLE
**AUDEN PLACE COMMUNITY NURSERY
NW1 8NA**

DRG TITLE
PROPOSED DRAWING

SCALE	DATE
1:50 @ A3	MAY '21
JOB NO.	DRG NO.
11144	105
REV	
P1	