




64 Avenue Road

SUBJECT SITE

60 Avenue Road

1 Street Elevation
1:50

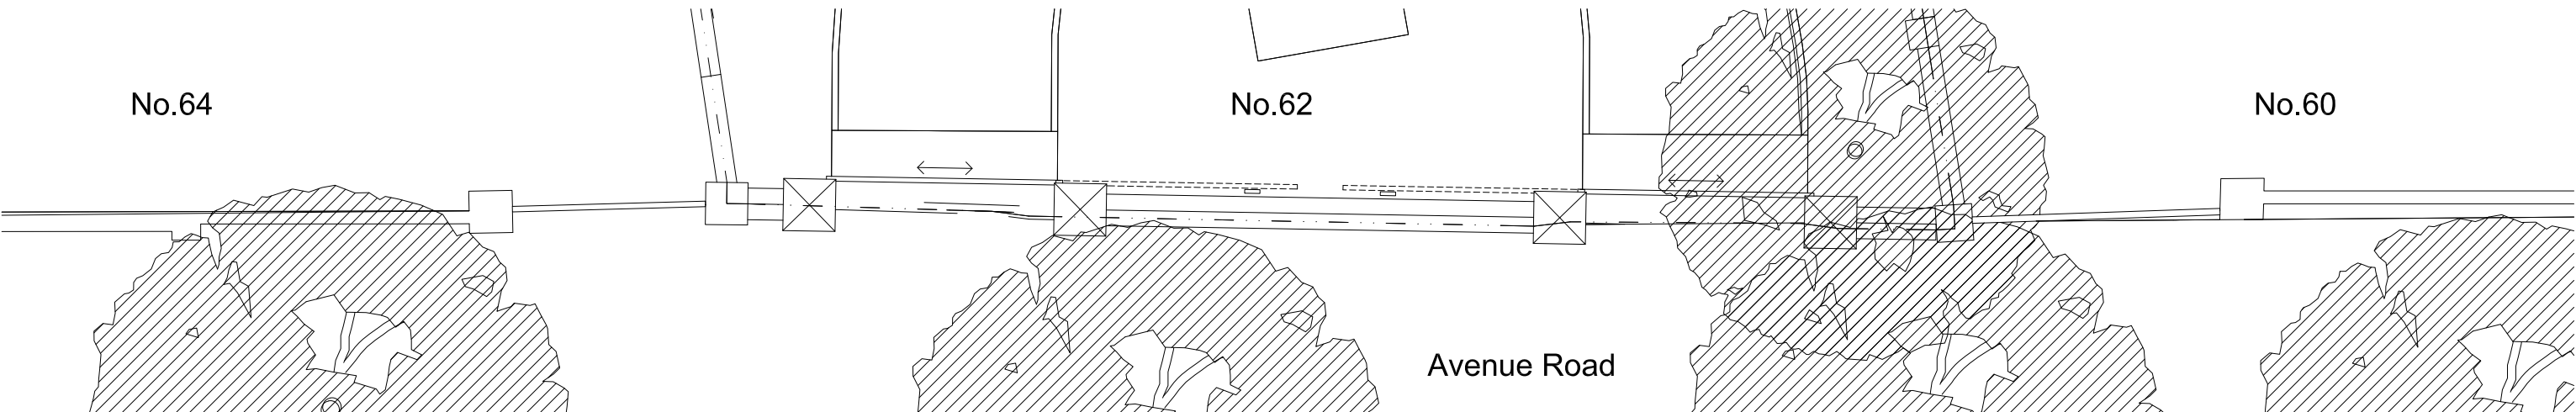

2 Plan of front wall
1:50



1:100 @ A3

General Notes
This drawing is copyright of KSR architects. This drawing must be read in conjunction with the Designer's Risk Assessment, specification and all other relevant documentation and drawings.
KSR architects accept no liability for any expense, loss or damage of whatsoever nature and however arising from any variation made to this drawing or in the execution of the work to which it relates which has not been referred to them and their approval obtained.
Areas are based on unclassified survey and are approximate only. Do not scale from this drawing or the digital data, only figured dimensions are to be used. Refer to the scale for guidance.
Check all dimensions on site prior to carrying out any works and advise any discrepancy.

Status:

Scale:
1:50 @A1, 1:100 @A3

Project:

62 Avenue Road

Date of first issue:
05/05/21

Drawn By:
SA

Checked By:
MZ

Drawing No:
19021-EZR-900

Site Roadside Elevation & Plan

KSR ARCHITECTS &
INTERIOR DESIGNERS
KSR Architects LLP
14 Grosvenor Street
London W1T 6ND
t: +44 (0)20 7882 5000
www.ksrarchitects.com

Rev. Description Date By