


- KEY:**
- ▽ Floor Level
 - △ Ceiling Level
 - DP/VP Down/Vent Pipe
 - Steelwork
 - Drainage
 - - - Boundary Line
 - - - Wall Demolished
 - - - Elevated Fabric Demolished
 - /// Wall/Floor to be Removed
 - - - Above
 - New Structure/Insulation
 - Joinery
 - Free-standing furniture
 - New Glazing
 - CH 2750 Ceiling Height
 - D01 Door Reference
 - W01 Window Reference
 - RL-1 Rooflight Reference
 - J1 Joinery Reference
 - WT10 Build-Up Reference
 - ⊕ Neighbours ROL Observed

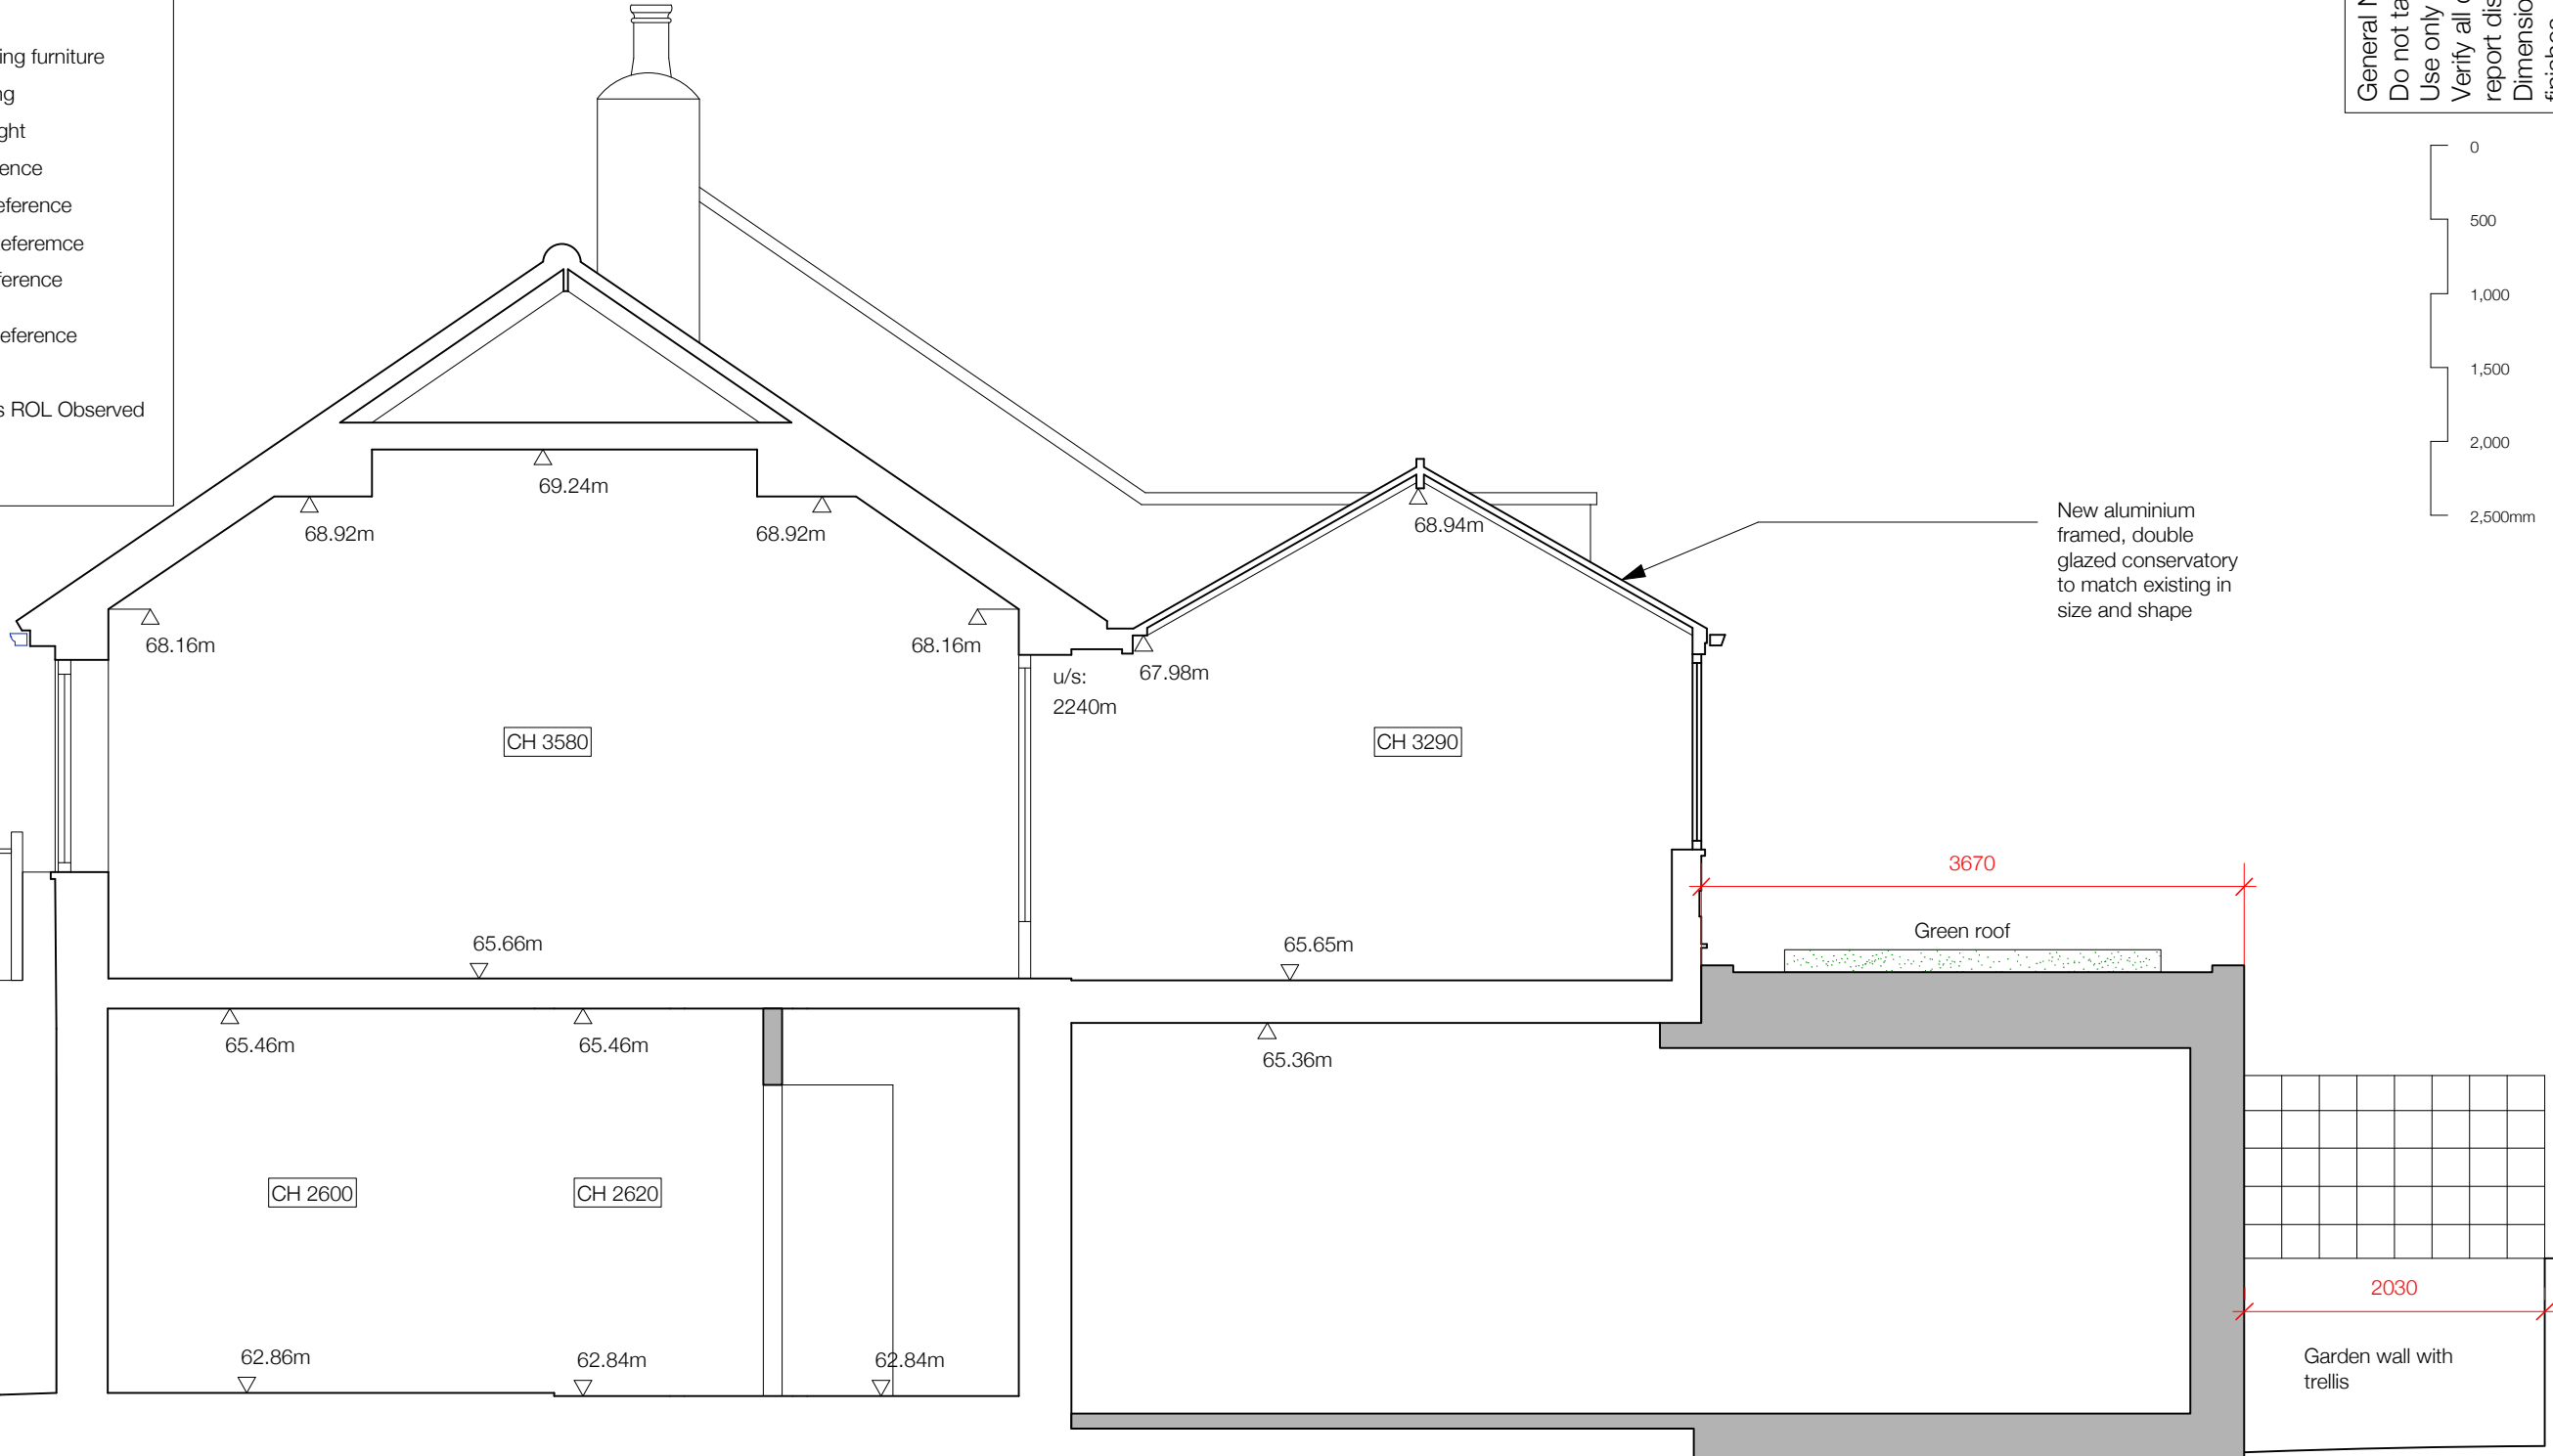

General Notes:-
 Do not take measurements from drawing.
 Use only figured dimensions.
 Verify all dimensions and levels on site and report discrepancies to Employer.
 Dimensions stated are measured from the finishes.

SANYA POLESCUK ARCHITECTS
 8a BELSIZE COURT GARAGES LONDON NW3 5AJ
 T:0207 431 8580 e-mail:enquiries@polescukarchitects.com

TITLE: Section CC (proposed)	NO: P320	REV: PL1
PROJECT: 75 Belsize Lane, London NW3 5AU	DATE: 18 August 2021	PAPER: A3
SCALE: 1:50		