

KEY:

▽

Floor Level

△

Ceiling Level

DP/VP

Down/Vent Pipe

Steelwork

Drainage

Boundary Line

Wall Demolished

Elevated Fabric Demolished

Wall/Floor to be Removed

Above

New Structure/Insulation

Joinery

Free-standing furniture

New Glazing

CH 2750

Ceiling Height

D01

Door Reference

W01

Window Reference

RL-1

Rooflight Reference

J1


Joinery Reference

WT10


Build-Up Reference

ASD

Neighbours ROL Observed

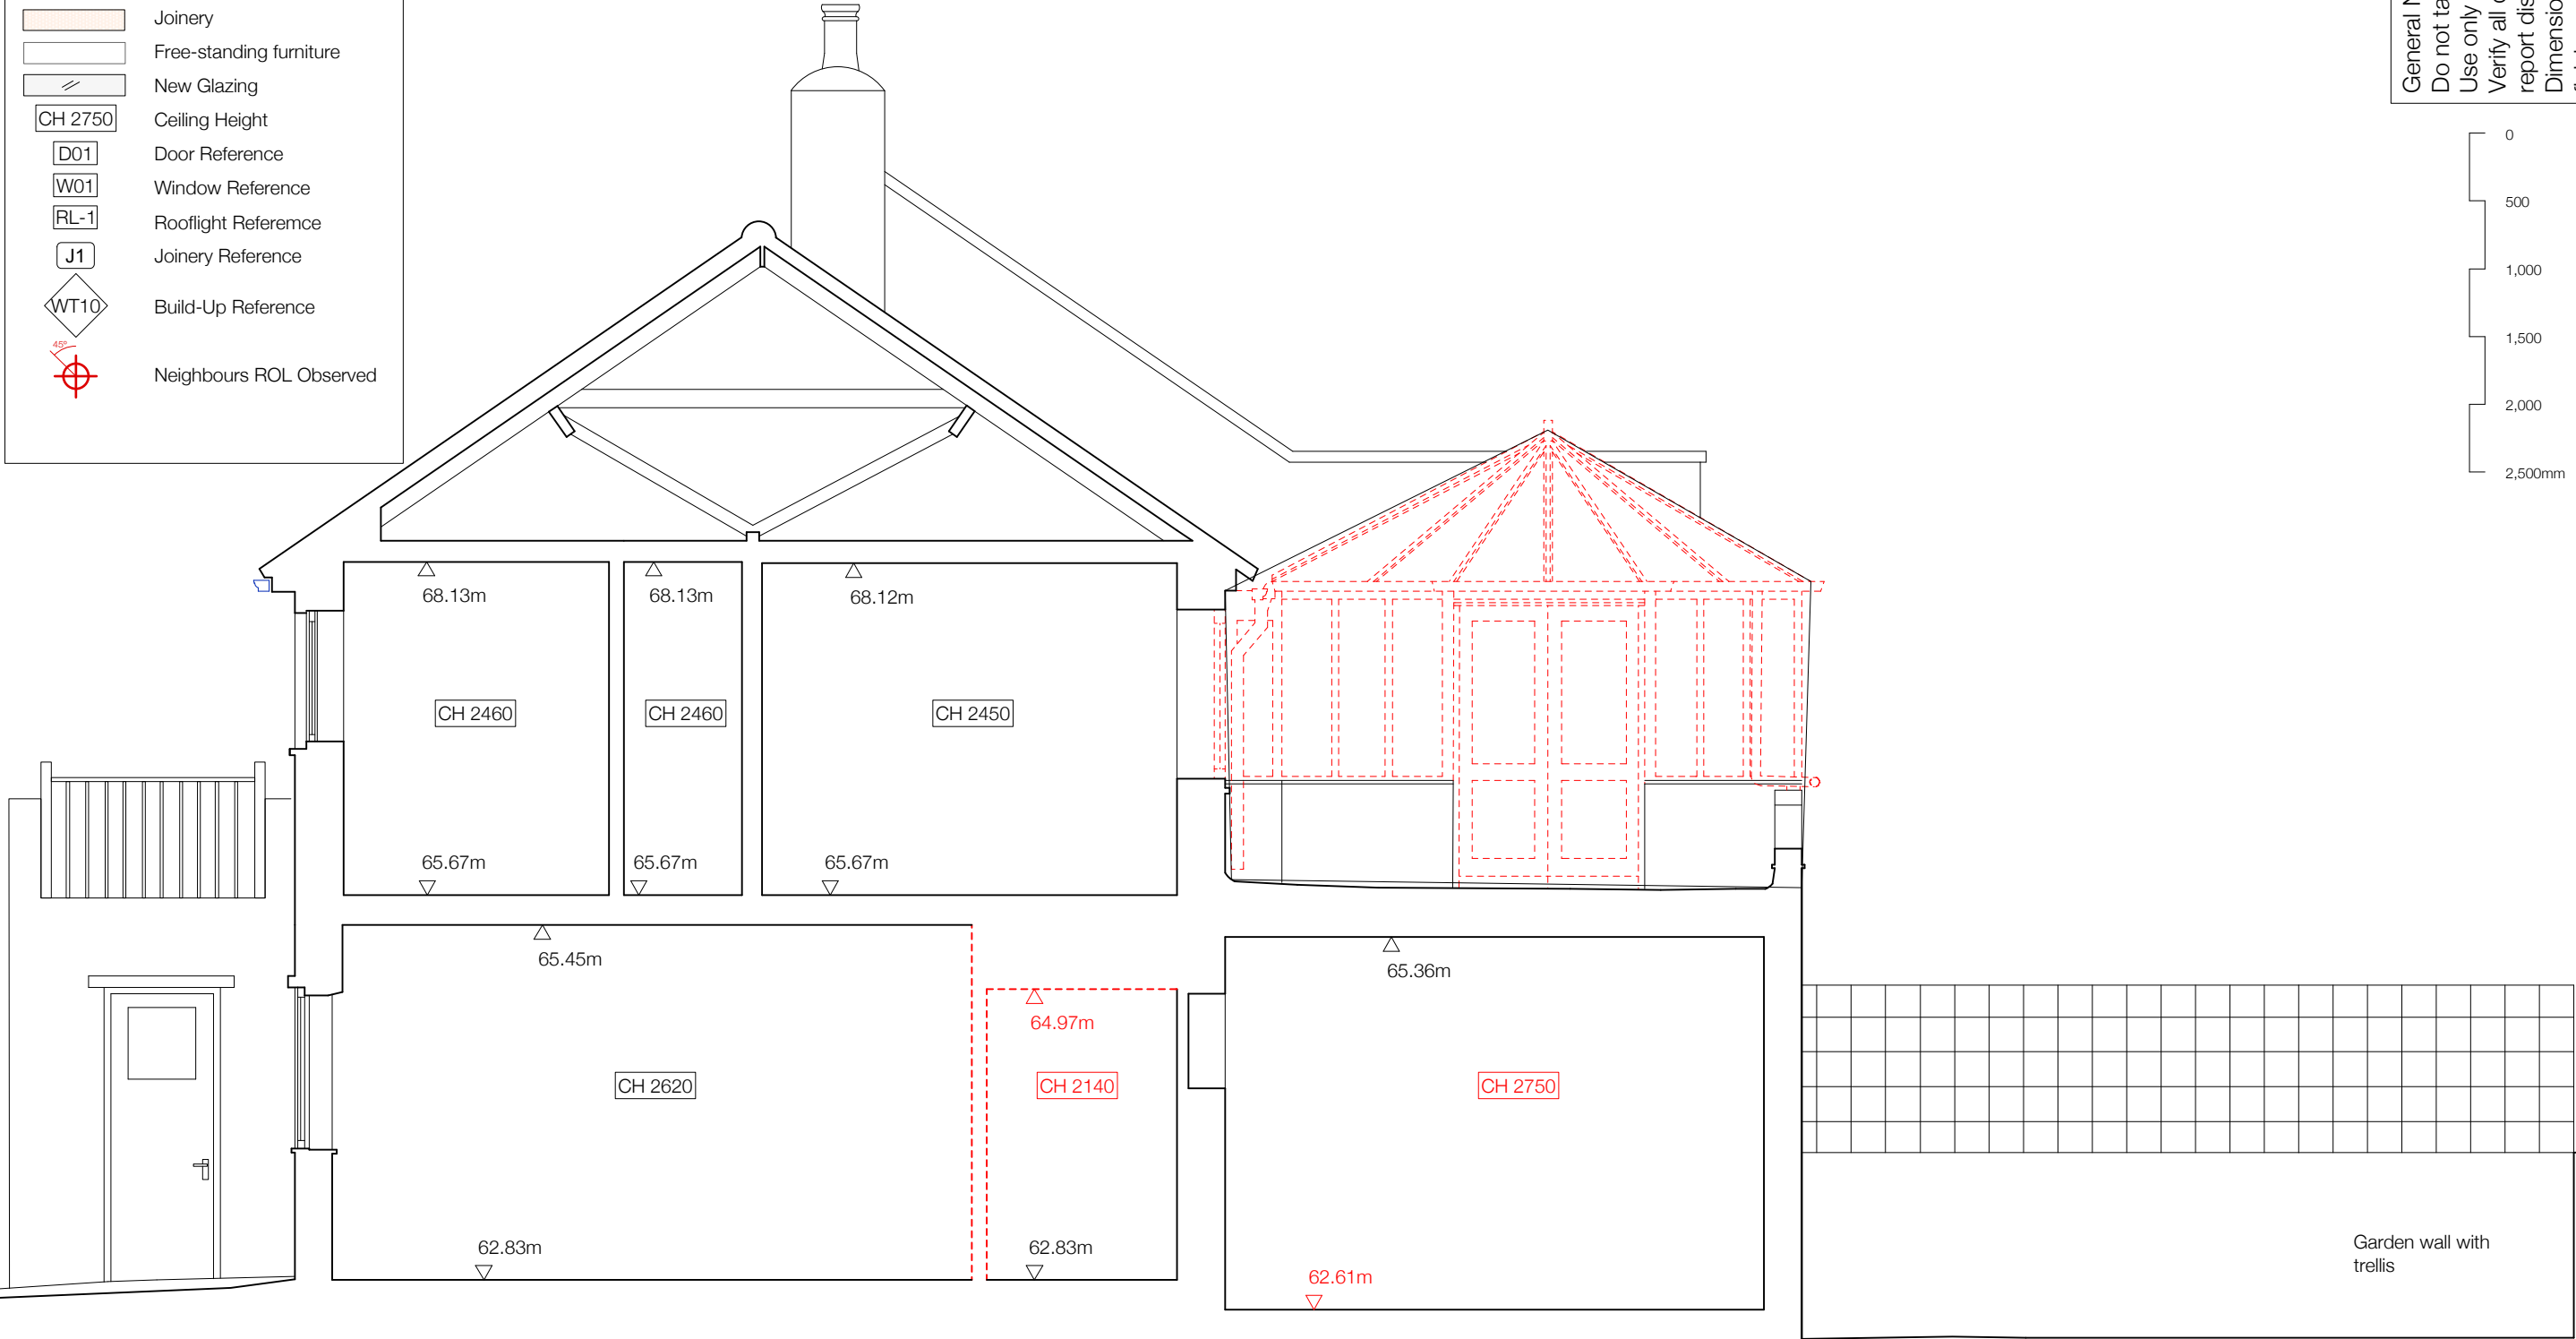

General Notes:-
Do not take measurements from drawing.
Use only figured dimensions.
Verify all dimensions and levels on site and report discrepancies to Employer.
Dimensions stated are measured from the finishes.

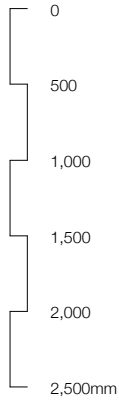

TITLE: Section BB (existing with demolition shown)			NO: E310	REV: PL1	SANYA POLESCUK ARCHITECTS 88 BELSIZE COURT GARAGES LONDON NW3 5AU T:0207 431 8580 e-mail:enquiries@polescukarchitects.com
PROJECT: 75 Belsize Lane, London NW3 5AU	PAPER: A3	DATE: 18 August 2021			
	SCALE: 1:50				