

KEY:

▽

Floor Level

△

Ceiling Level

DP/VP

Down/Vent Pipe

Steelwork

Drainage

Boundary Line

Wall Demolished

Elevated Fabric Demolished

Wall/Floor to be Removed

Above

New Structure/Insulation

Joinery

Free-standing furniture

New Glazing

CH 2750

Ceiling Height

D01

Door Reference

W01

Window Reference

RL-1

Rooflight Reference

J1


Joinery Reference

WT10

Build-Up Reference

45°

Neighbours ROL Observed

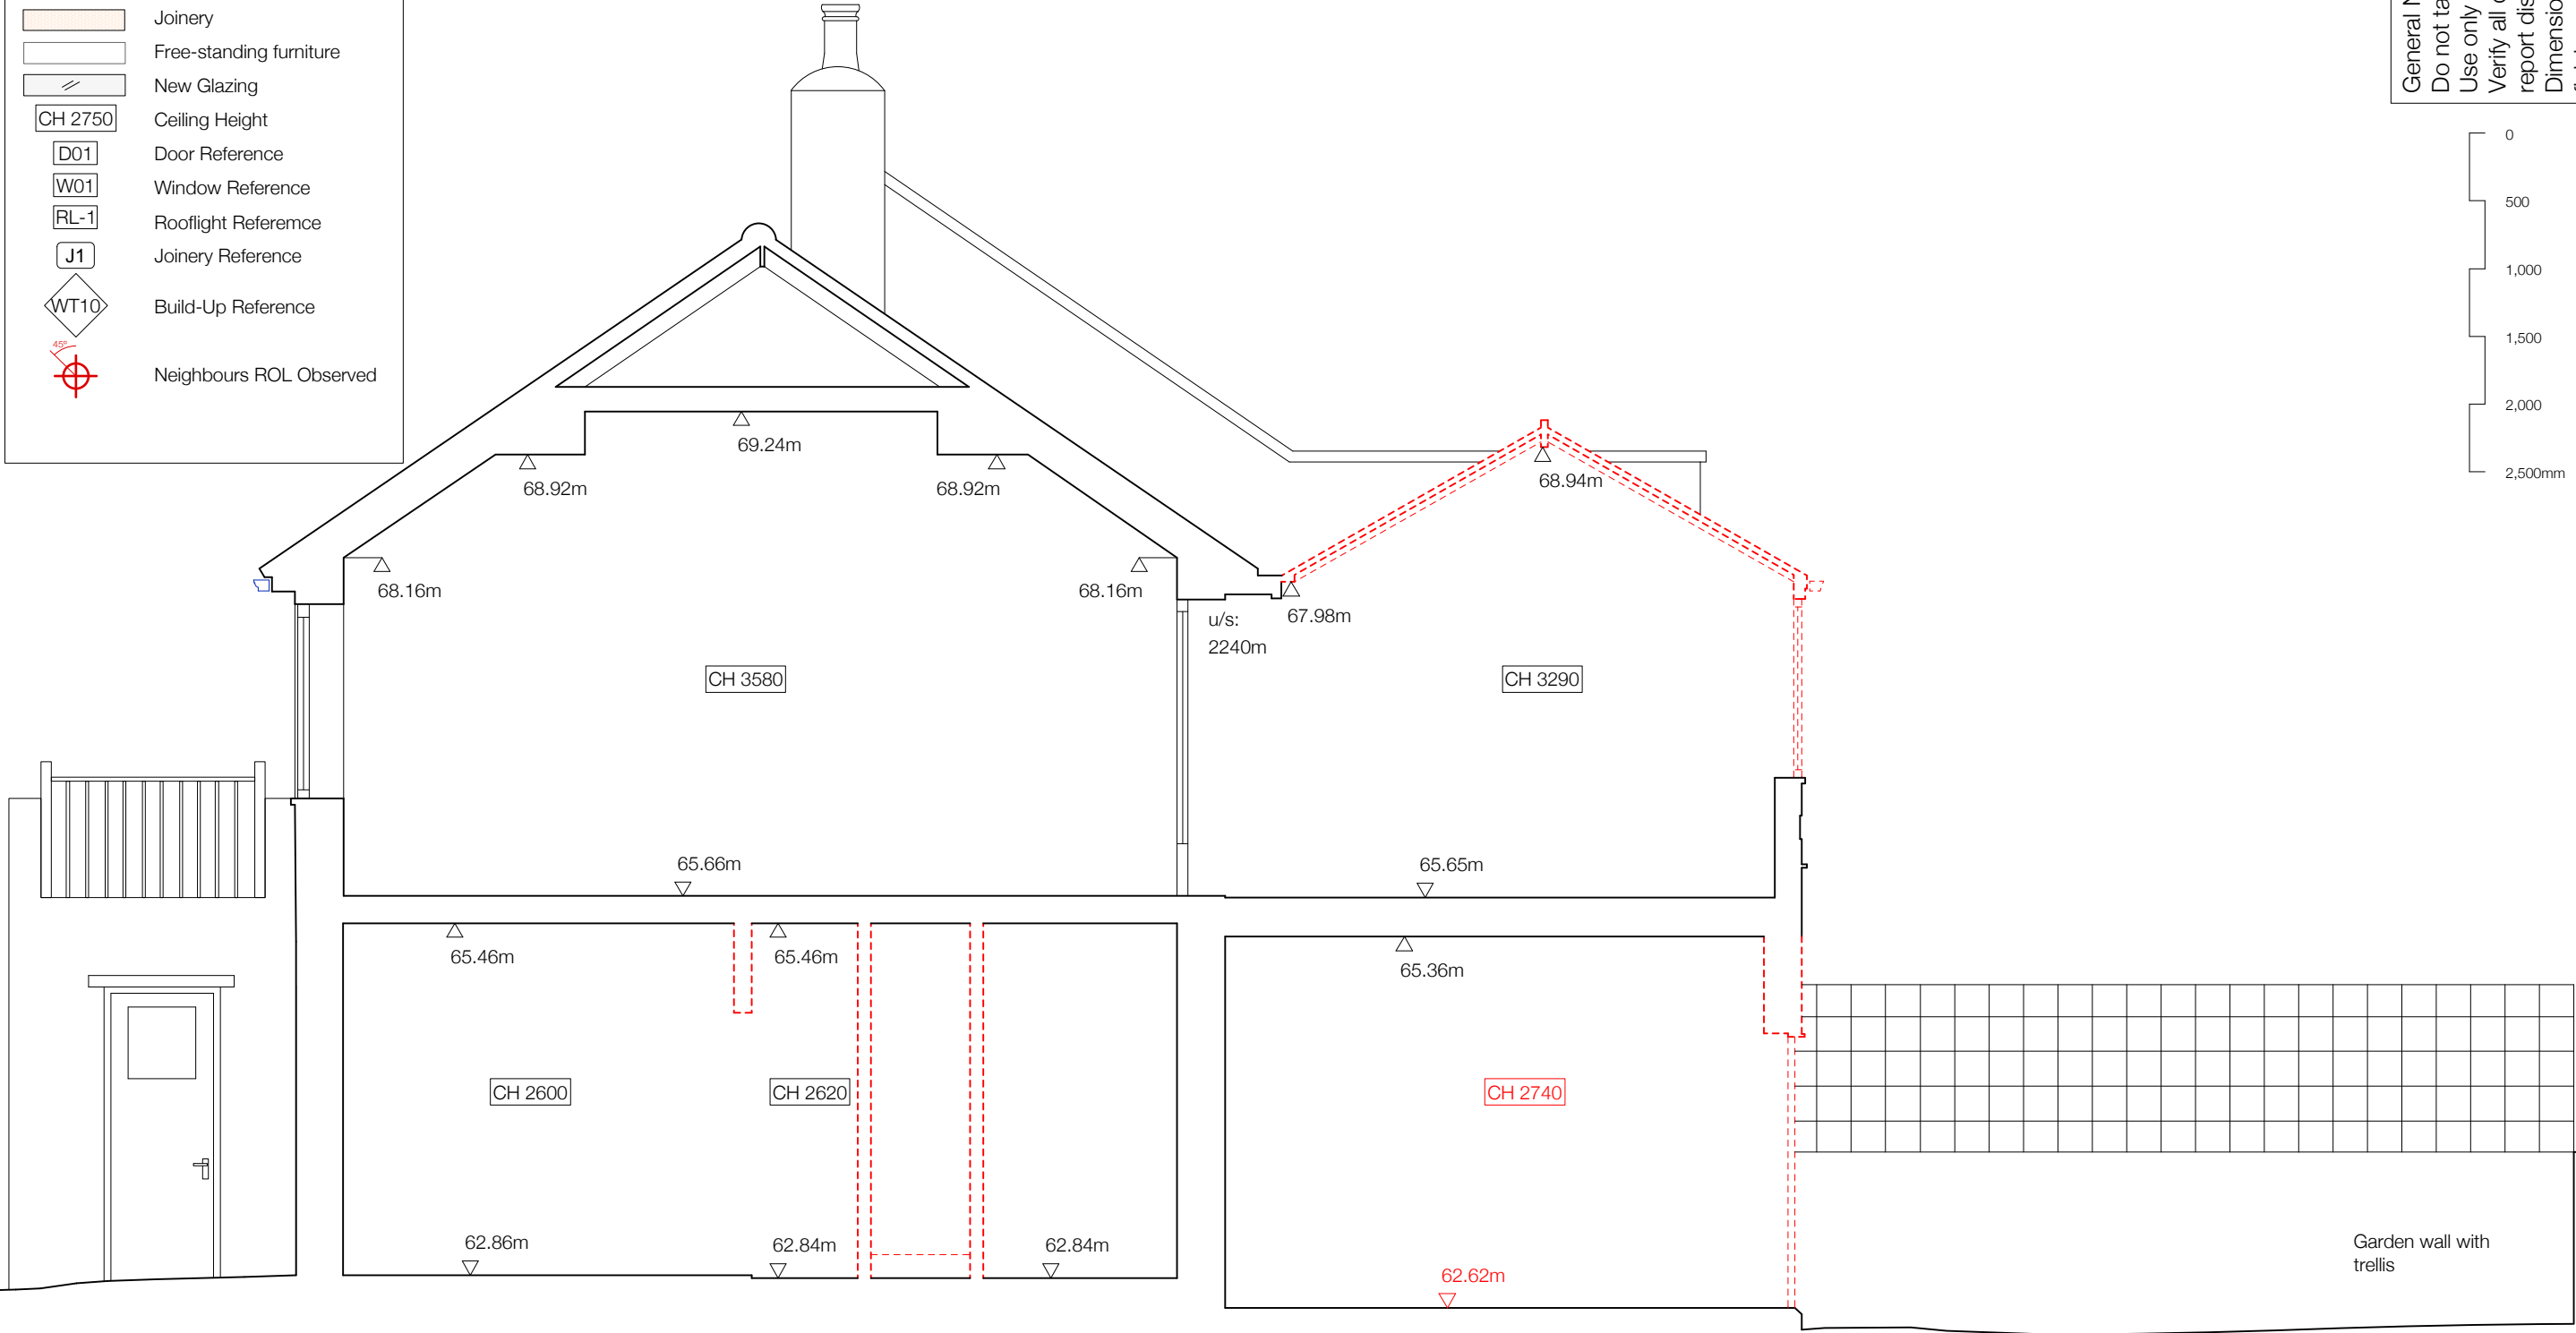

General Notes:-  
Do not take measurements from drawing.  
Use only figured dimensions.  
Verify all dimensions and levels on site and report discrepancies to Employer.  
Dimensions stated are measured from the finishes.

|          |                                             |        |      |
|----------|---------------------------------------------|--------|------|
| TITLE:   | Section CC (existing with demolition shown) |        |      |
| PROJECT: | 75 Belsize Lane, London NW3 5AU             |        |      |
| NO:      | E320                                        | REV:   | PL 1 |
| DATE:    | 18 August 2021                              |        |      |
| PAPER:   | A3                                          | SCALE: | 1:50 |