


01 PERGOLA
Scale: 1:20

PERGOLA


Timber Pergola to match timber bench. Finish : IROKO Timber.



Area of Pergola

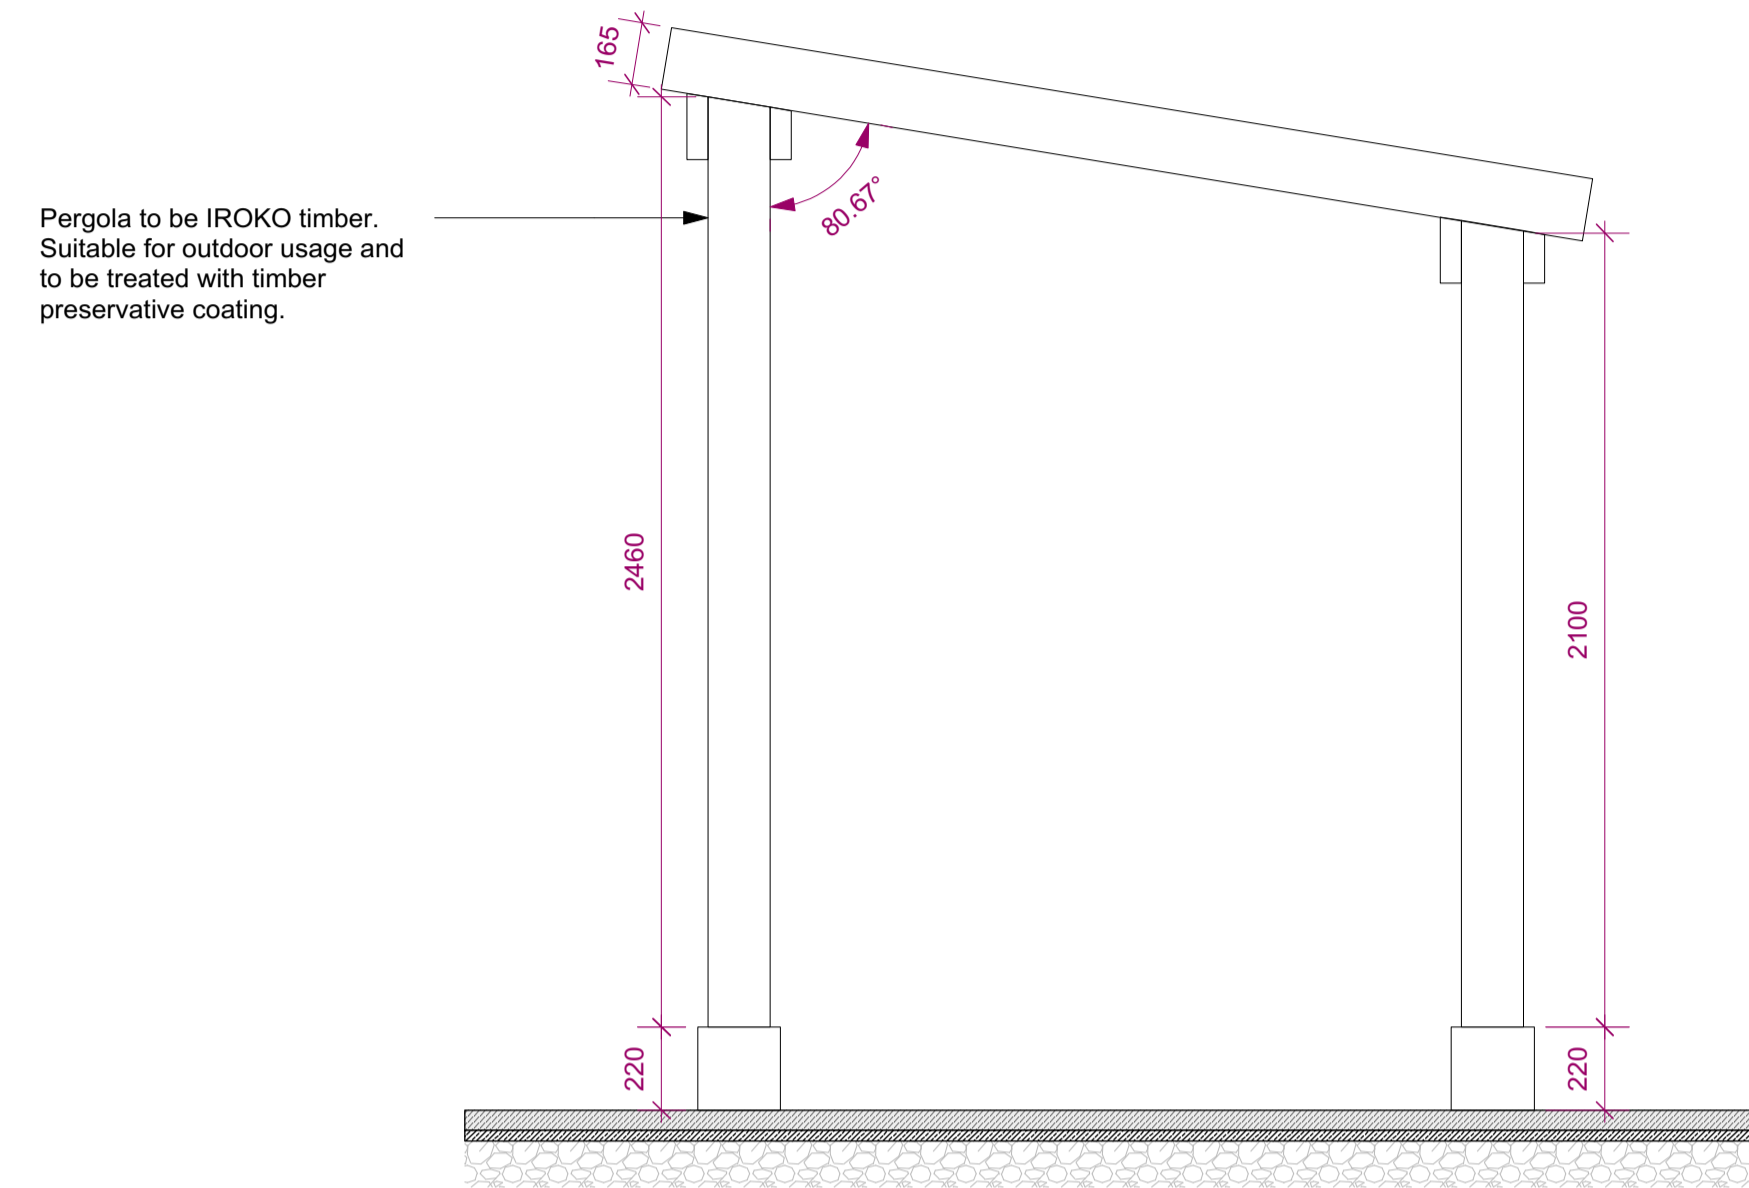

02 PERGOLA
Scale: 1:20

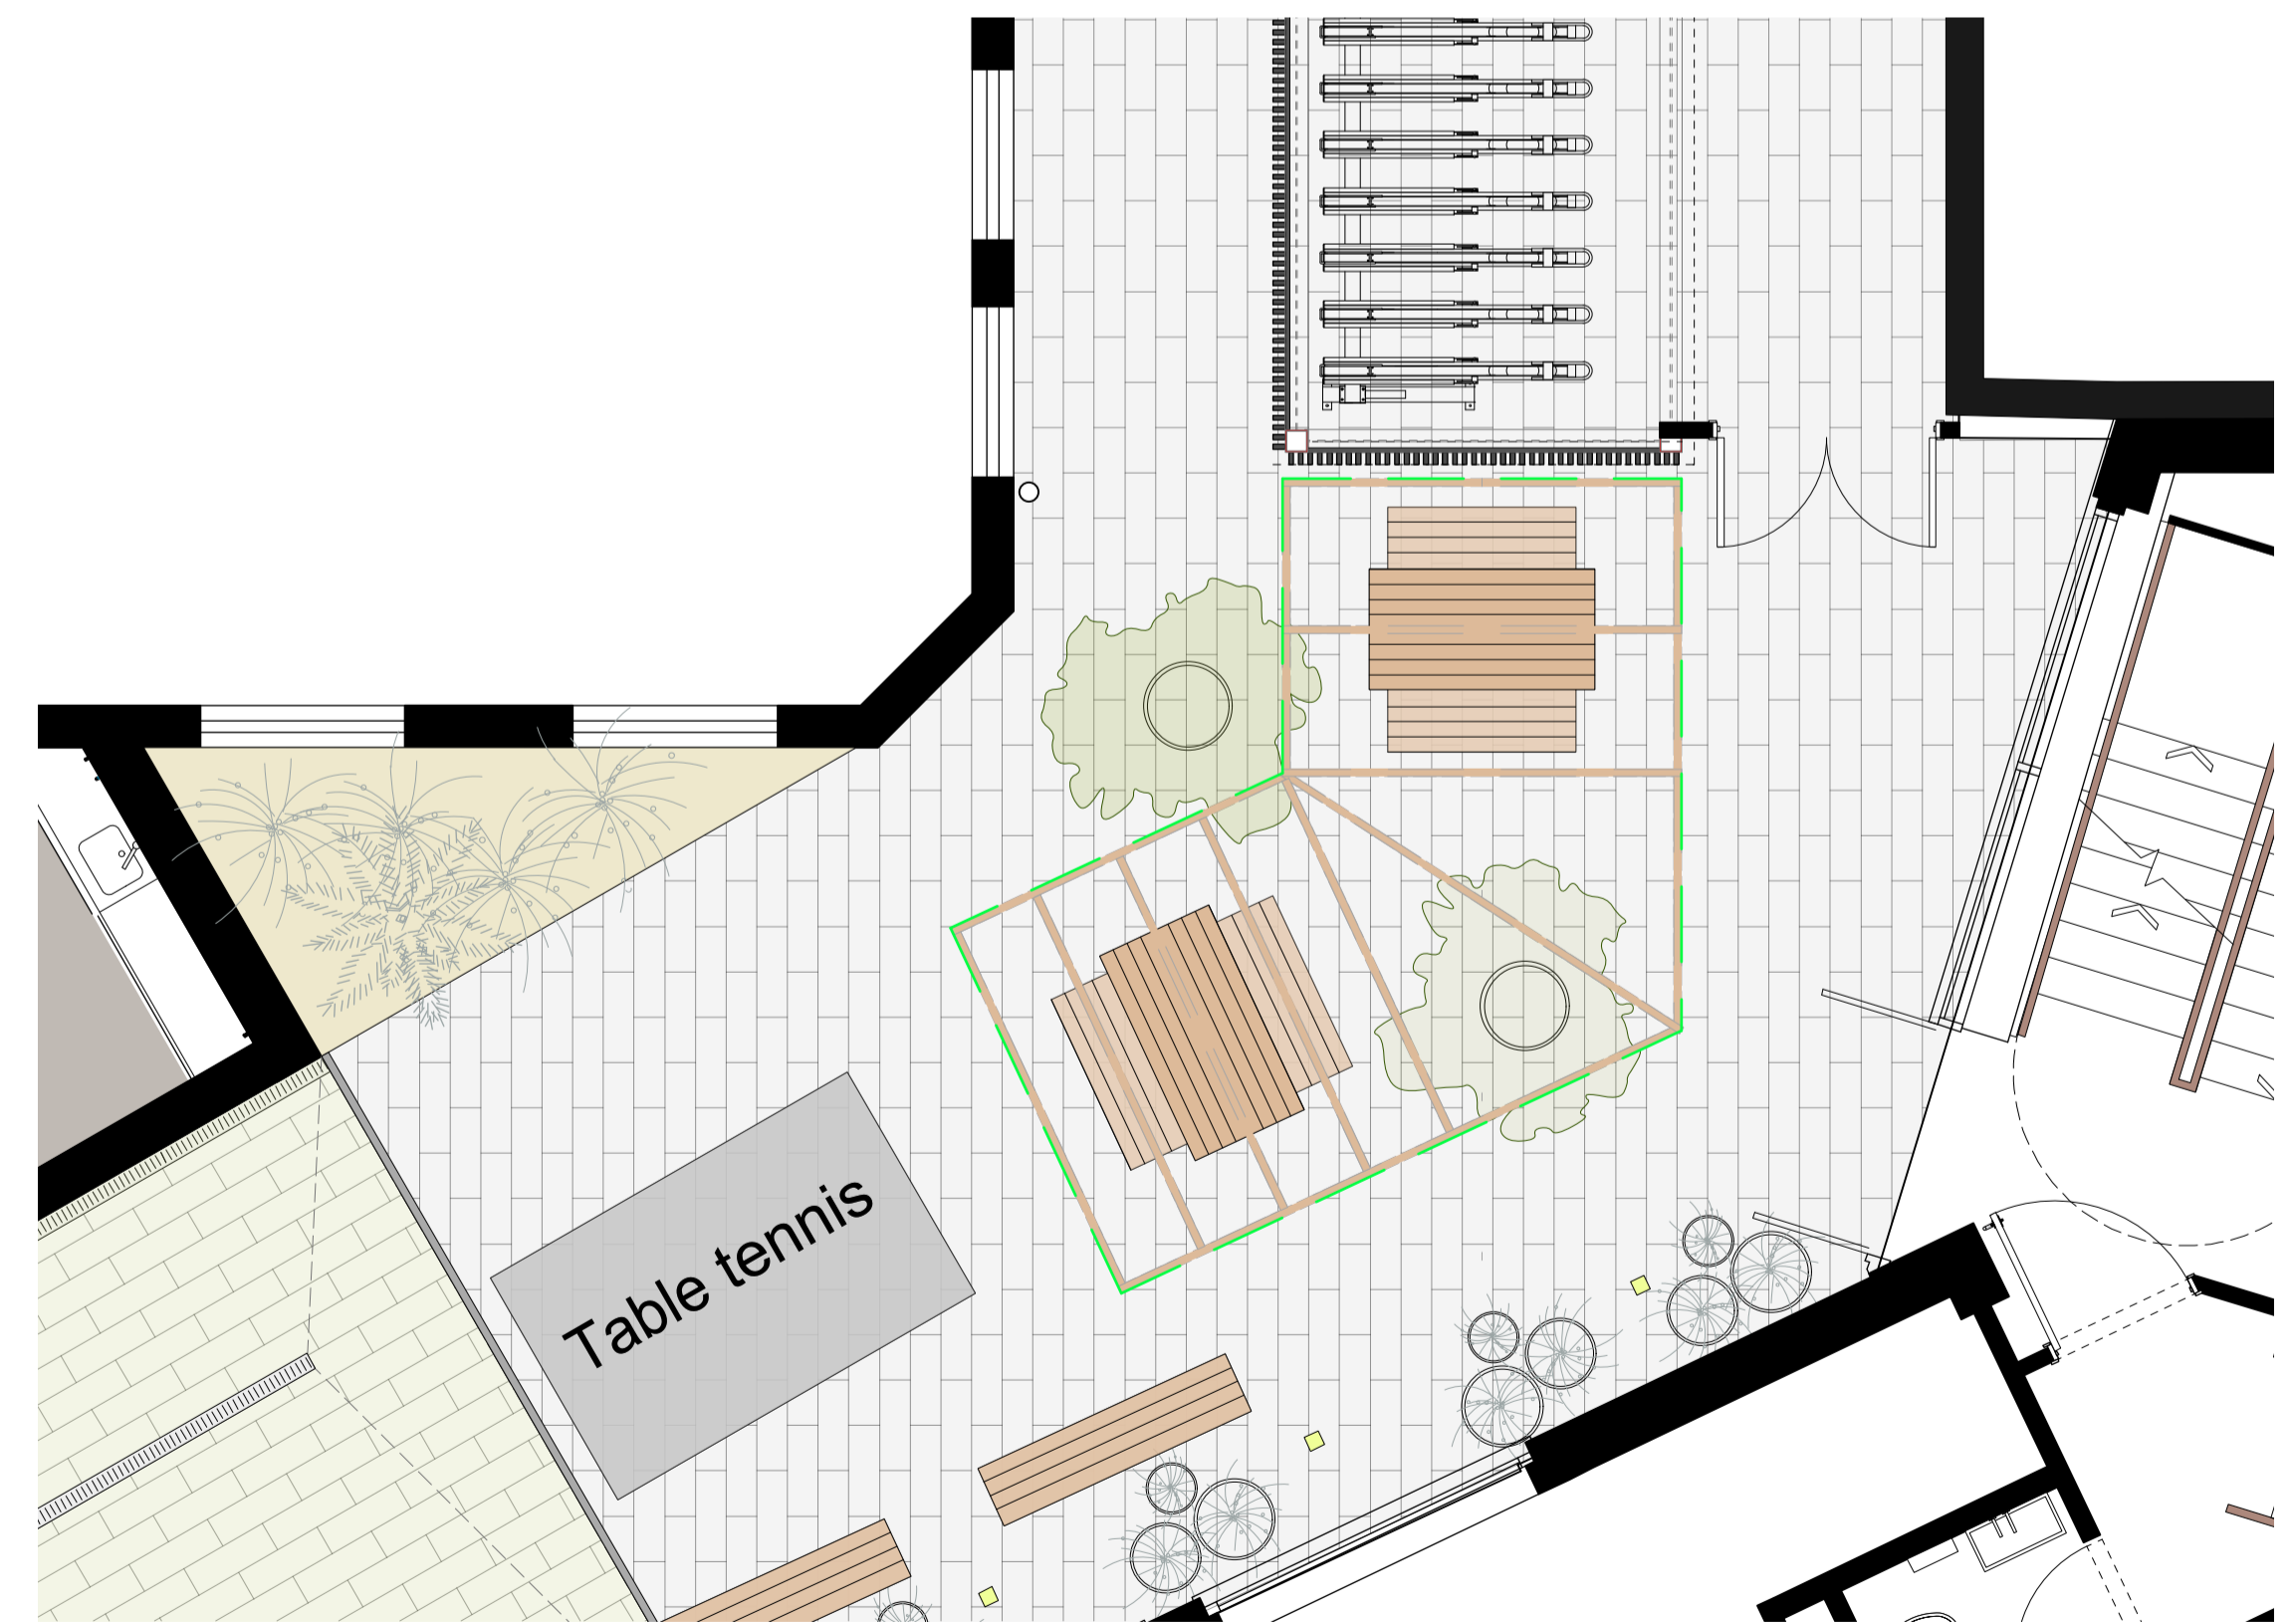

03 KEY PLAN
Scale: 1:50

