


01 IROKO TIMBER BENCH
Scale: 1:5



03 KEY PLAN
Scale: 1:50

NEW BENCH TO EXISTING PLANTERS
New Timber slats to be added to existing concrete planters.

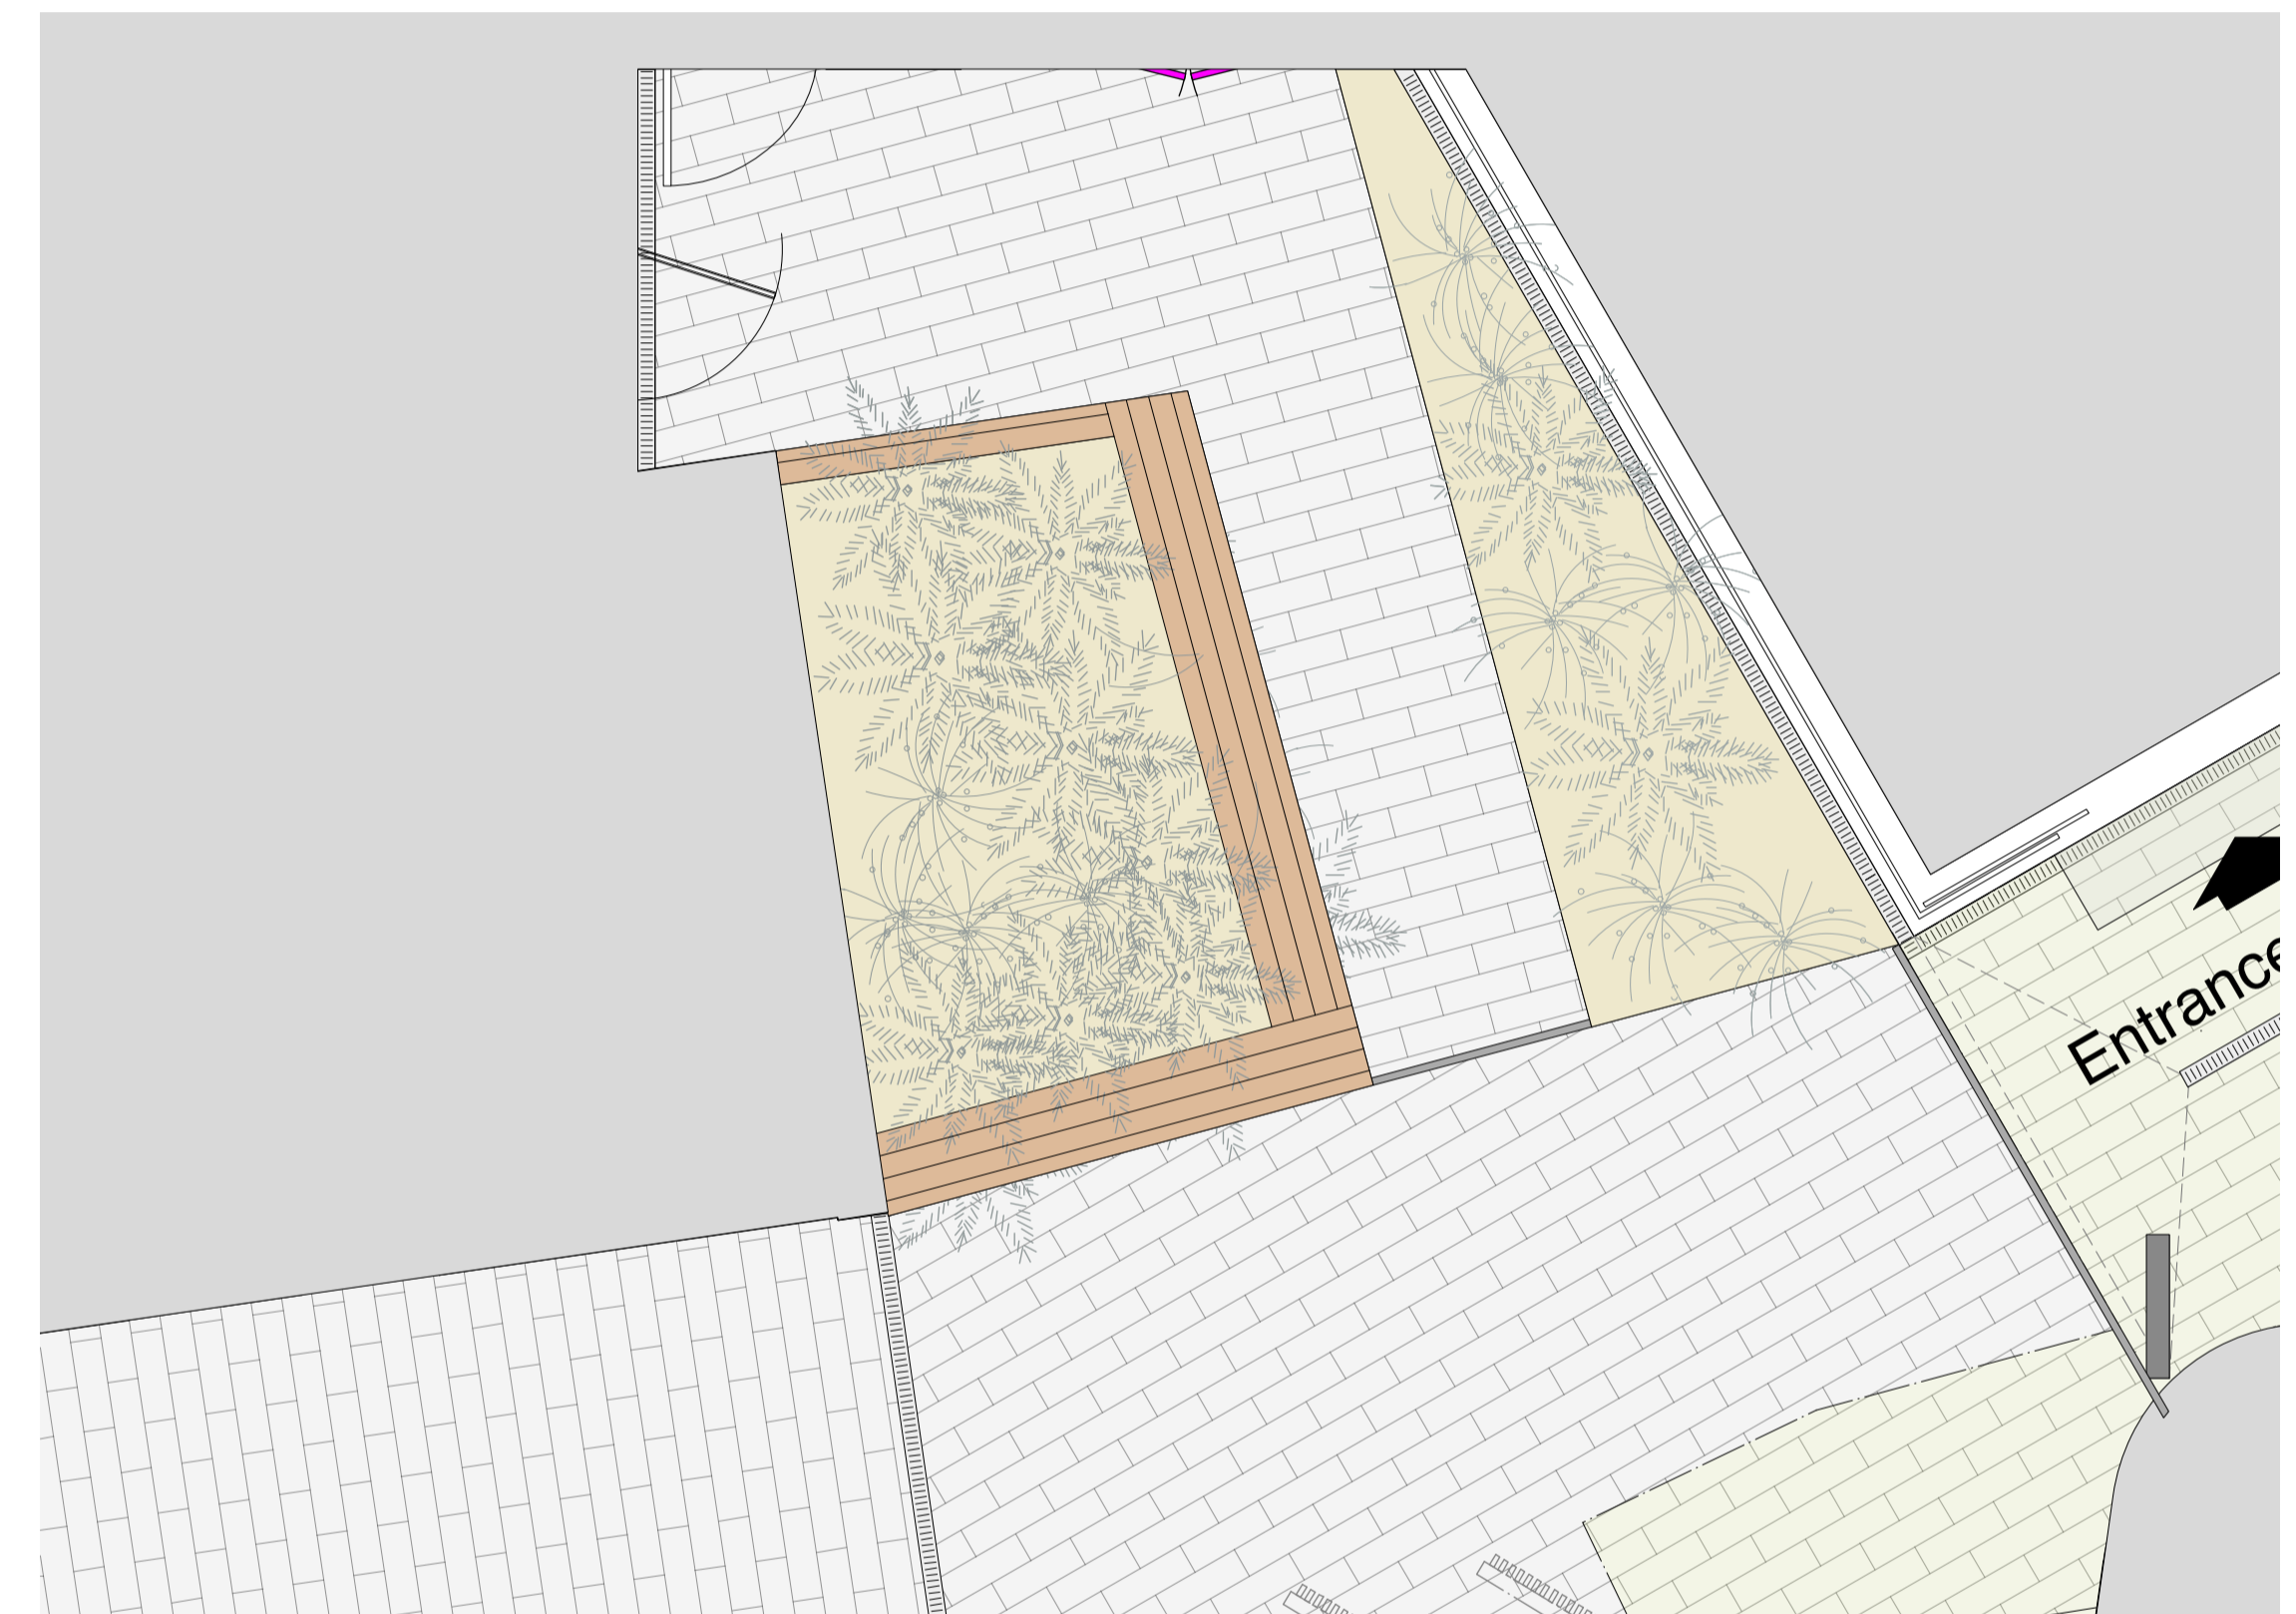