


KEY

ASSUMED
BOUNDARY LINE

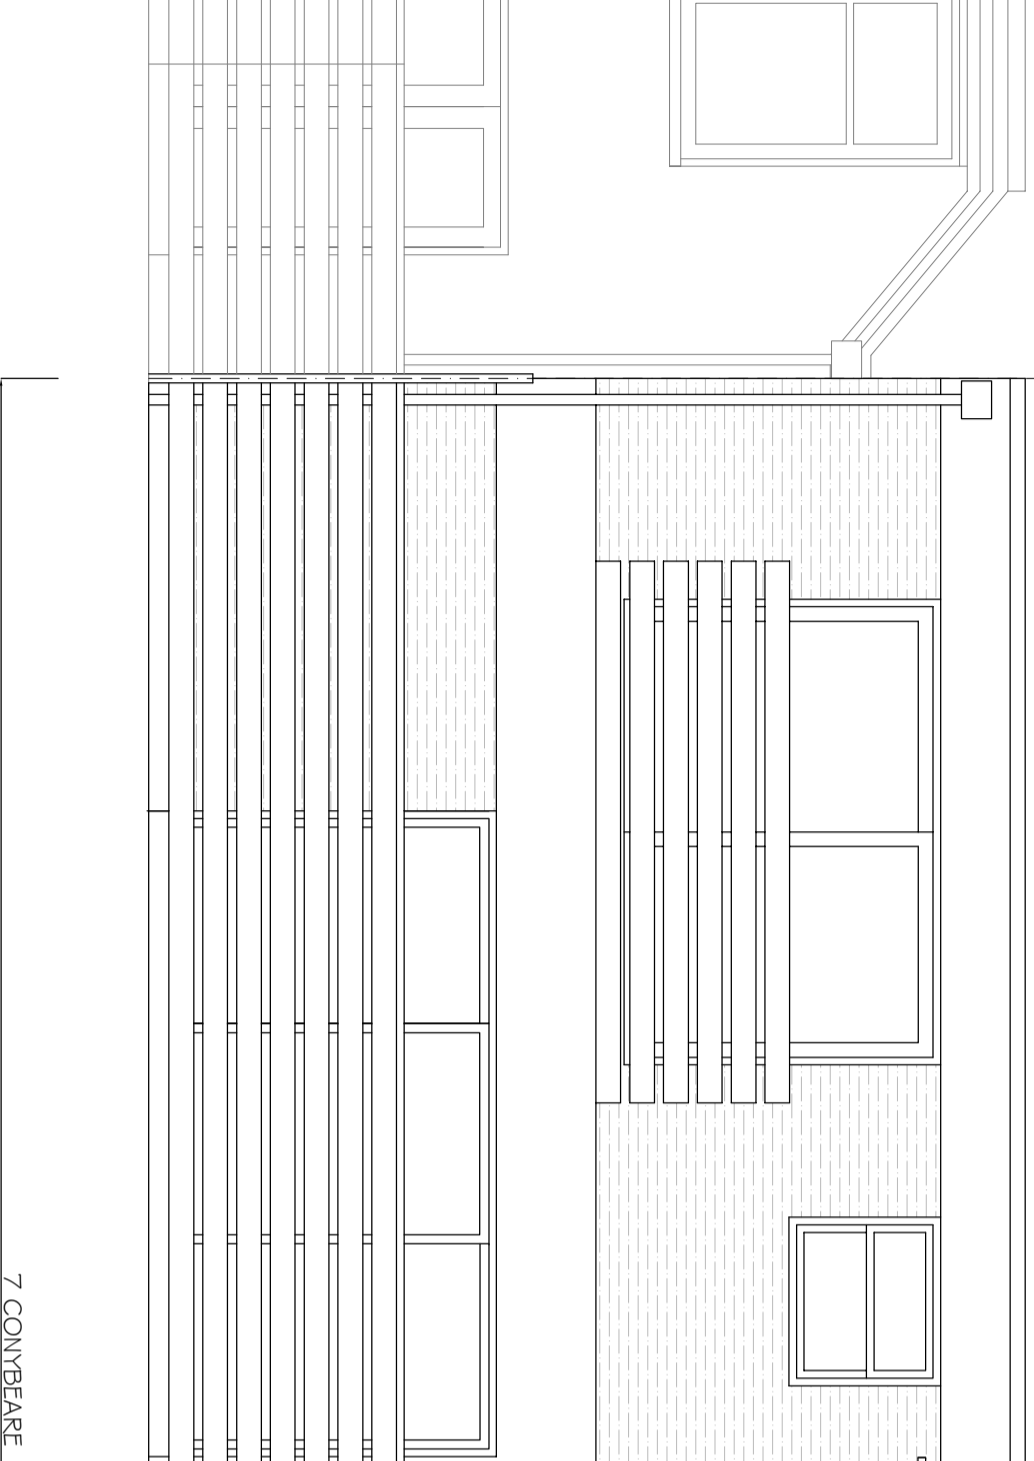

7 CONYBEARE

- CONCRETE COPING
STONE TO MATCH
EXISTING
- RENDER TO MATCH
EXISTING
- BRICKWORK TO
MATCH EXISTING
- RENDER AS
EXISTING

0m

5m

NOTES
1. Do not scale & do not rely on this drawing
2. Refer to the specification for the construction and materials to be used in the works
3. Report all drawing errors, omissions and discrepancies to the architect/designer.

KASIA WHITFIELD DESIGN

KASIA WHITFIELD@GMAIL.COM
1 902 341 8888
M. 07786203533

JOB 7 CONYBEARE
LONDON NW3 3SD
TITLE PROPOSED SIDE ELEVATION (NORTH)

DATE	SCALE	STATUS
2021.07.29	1:50@A3	PLANNING
PROJECT NO.	DRAWING NO.	REVISION
C7	PP5	