


EXISTING PLAN
SCALE 1:200

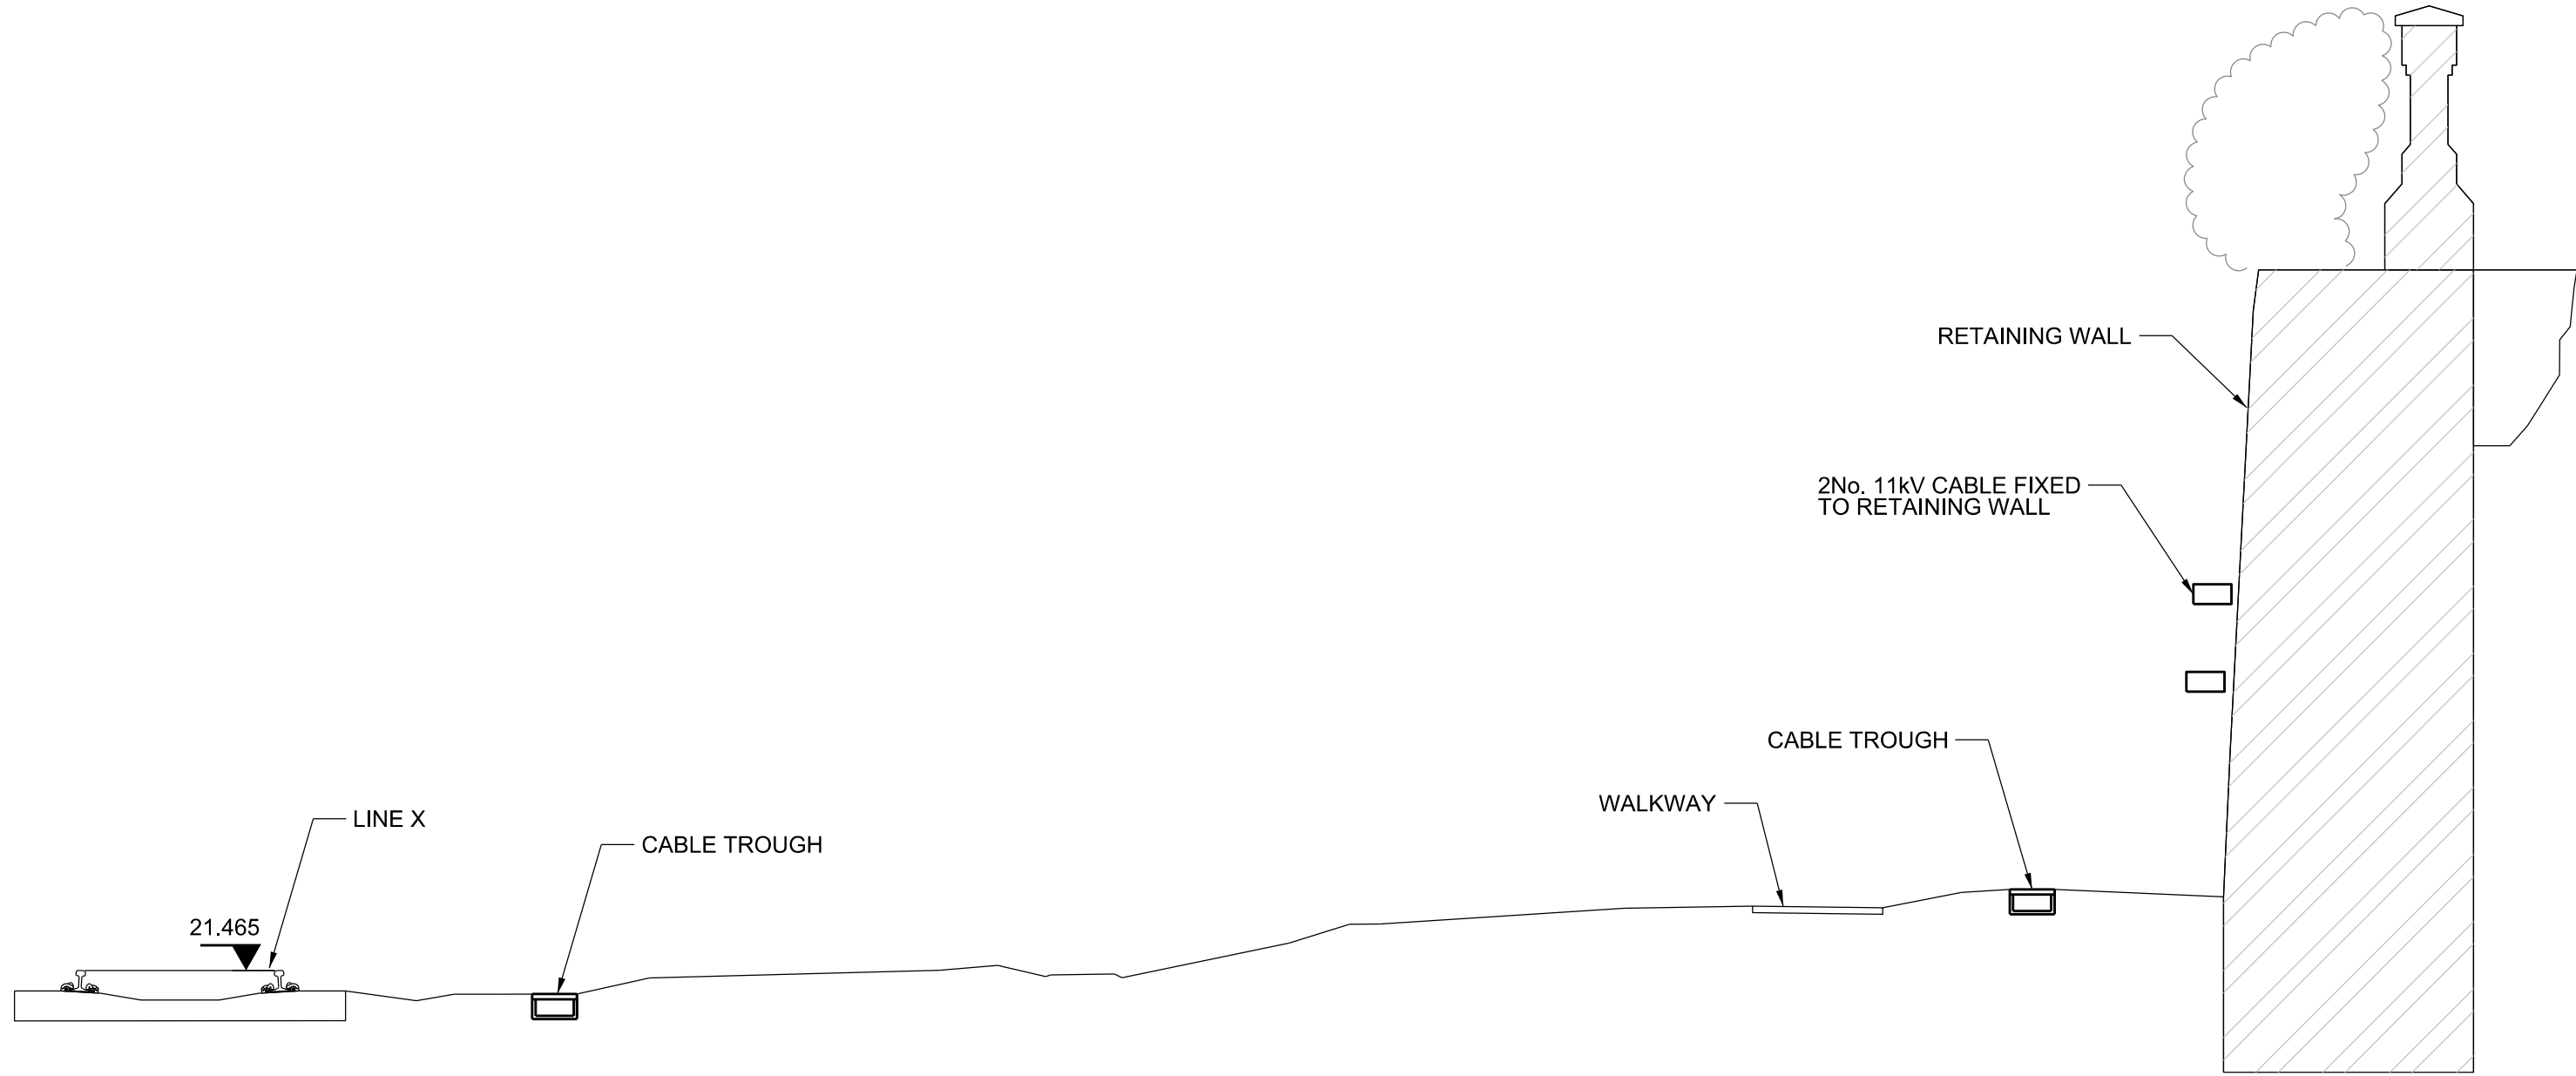

ELEVATION A-A
SCALE 1:50

Safety, Health and Environmental Information
The works are to be undertaken by a competent contractor, and therefore only exceptional risks relating to the works associated with this drawing are identified below. For further details refer to the Designs Risk Assessment, 158085-ATK-RSA-ECV-000001-A01.
Construction
CR-00001 : UNCHARTED BURIED SERVICES
CR-00008 : UNKNOWN PRESENCE OF ASBESTOS
Maintenance
NONE IDENTIFIED
Dismantling/Demolition (Future)
NONE IDENTIFIED

Legend/Notes

- ALL DIMENSIONS ARE IN MILLIMETRES UNLESS NOTED OTHERWISE.
- DO NOT SCALE FROM DRAWING.
- ALL LEVELS ARE IN METRES AND ARE ABOVE ORDNANCE DATUM.

SERVICE KEY:

- WATER MAIN - THAMES WATER
- SWS COMBINED SEWER - THAMES WATER
- VIRGIN MEDIA
- UK POWER NETWORK
- CADENT GAS
- 11kV CABLE

NOTE:
FOR RELOCATED MEP EQUIPMENT REFER TO MEP
DRAWING REFERENCE
HS2_158085-16610-LEC1-ZN18-DDR-E-601001

Rev	Date	Description of Revisions	Drawn	Chkd	Appr
P01	13/08/21	First Issue	NM	KM	KM
P02.1	13/08/21	Second Issue	PB	KM	RH

Status	Suitability
Initial Status WIP	S0



Authorised	Signed	Date
	Electronically Signed	

Contractor(s)
Atkins Ltd

Asset Location
Location
Sub-Asset

Type
CAD Drawing

Sub-Type
General Arrangement

Role
Civil Engineer

Sub-Role
General

Location Zone
LONDON EUSTON - RUGBY TRENT VALLEY JCN

Phasing
Project Stage
3

Withdrawn

Project
HS2 On-Network Works

Contract No.
158085

Contract Title
Euston Existing Assets Model

Drawing Title
CLARKSON ROW ACCESS POINTS
PLANNING APPLICATION
EXISTING PLAN

Designed	W. Bambam	Signed	Electronically Signed	Date	13/08/21
Drawn	P. Bhojani	Signed	Electronically Signed	Date	13/08/21
Checked	K. McGregor	Signed	Electronically Signed	Date	13/08/21
Approved	R. Howie	Signed	Electronically Signed	Date	13/08/21
Scale(s)	NONE IDENTIFIED				
As Shown	ELR & Mileage	To	From		
Alternative Reference	LEC1	83.0495	-0.0066		

Drawing Number	Sheet	1 of 1
HS2_158085-16610-LEC1-ZN18-DDR-C-530011	Revision	P02.1