



No.13

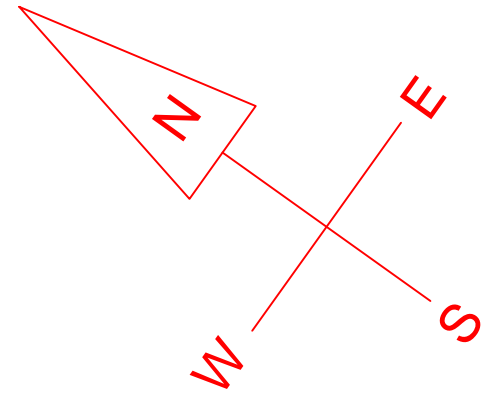

PASSAGE TO REAR GARDEN

GARDEN

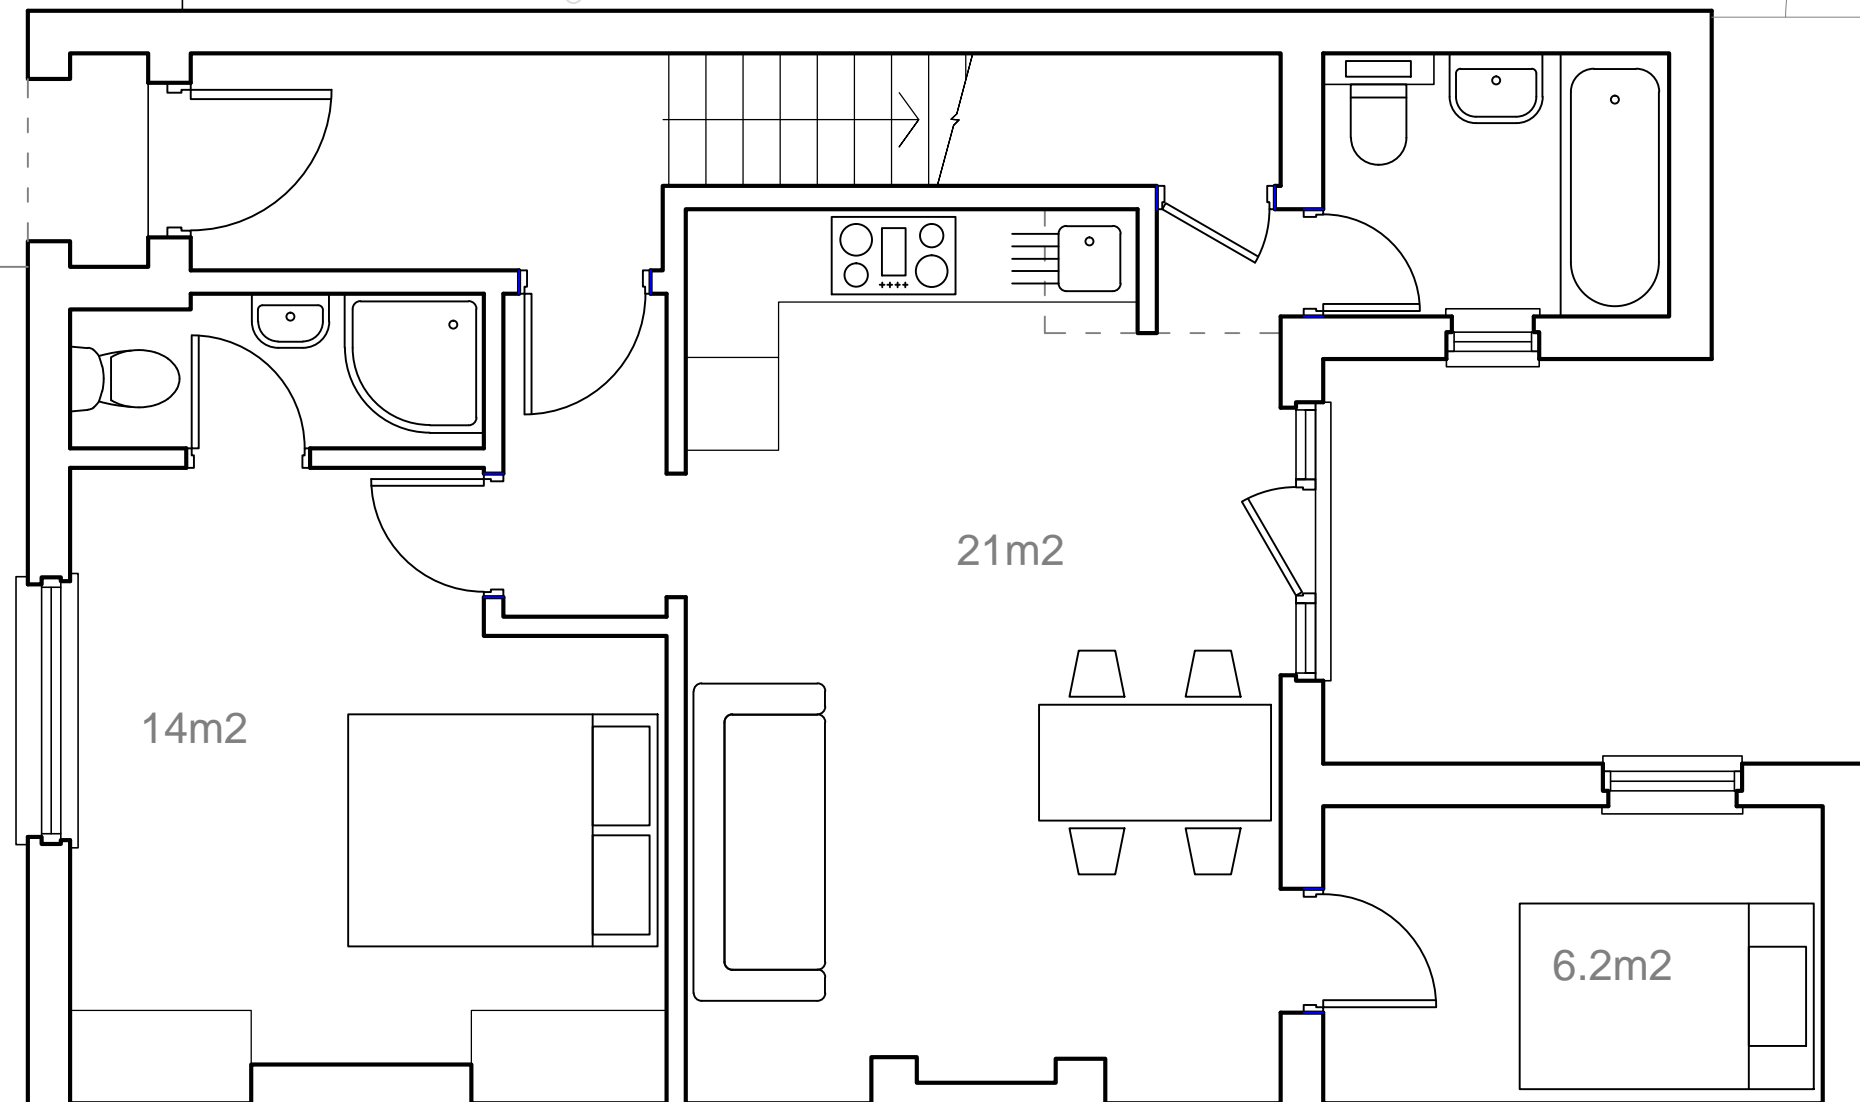

14m<sup>2</sup>

21m<sup>2</sup>

6.2m<sup>2</sup>

2 BEDROOM FLAT 54m<sup>2</sup> i.g.

No.15



CLIENT Daisy & Benjy	
PROJECT 14a Wilmot Place NW1 9JP	
TITLE Existing Flat Layout	
DATE August 2021	SCALE 1 : 50 @ A3
DRAW. NO. 2021-00-02	REV -