
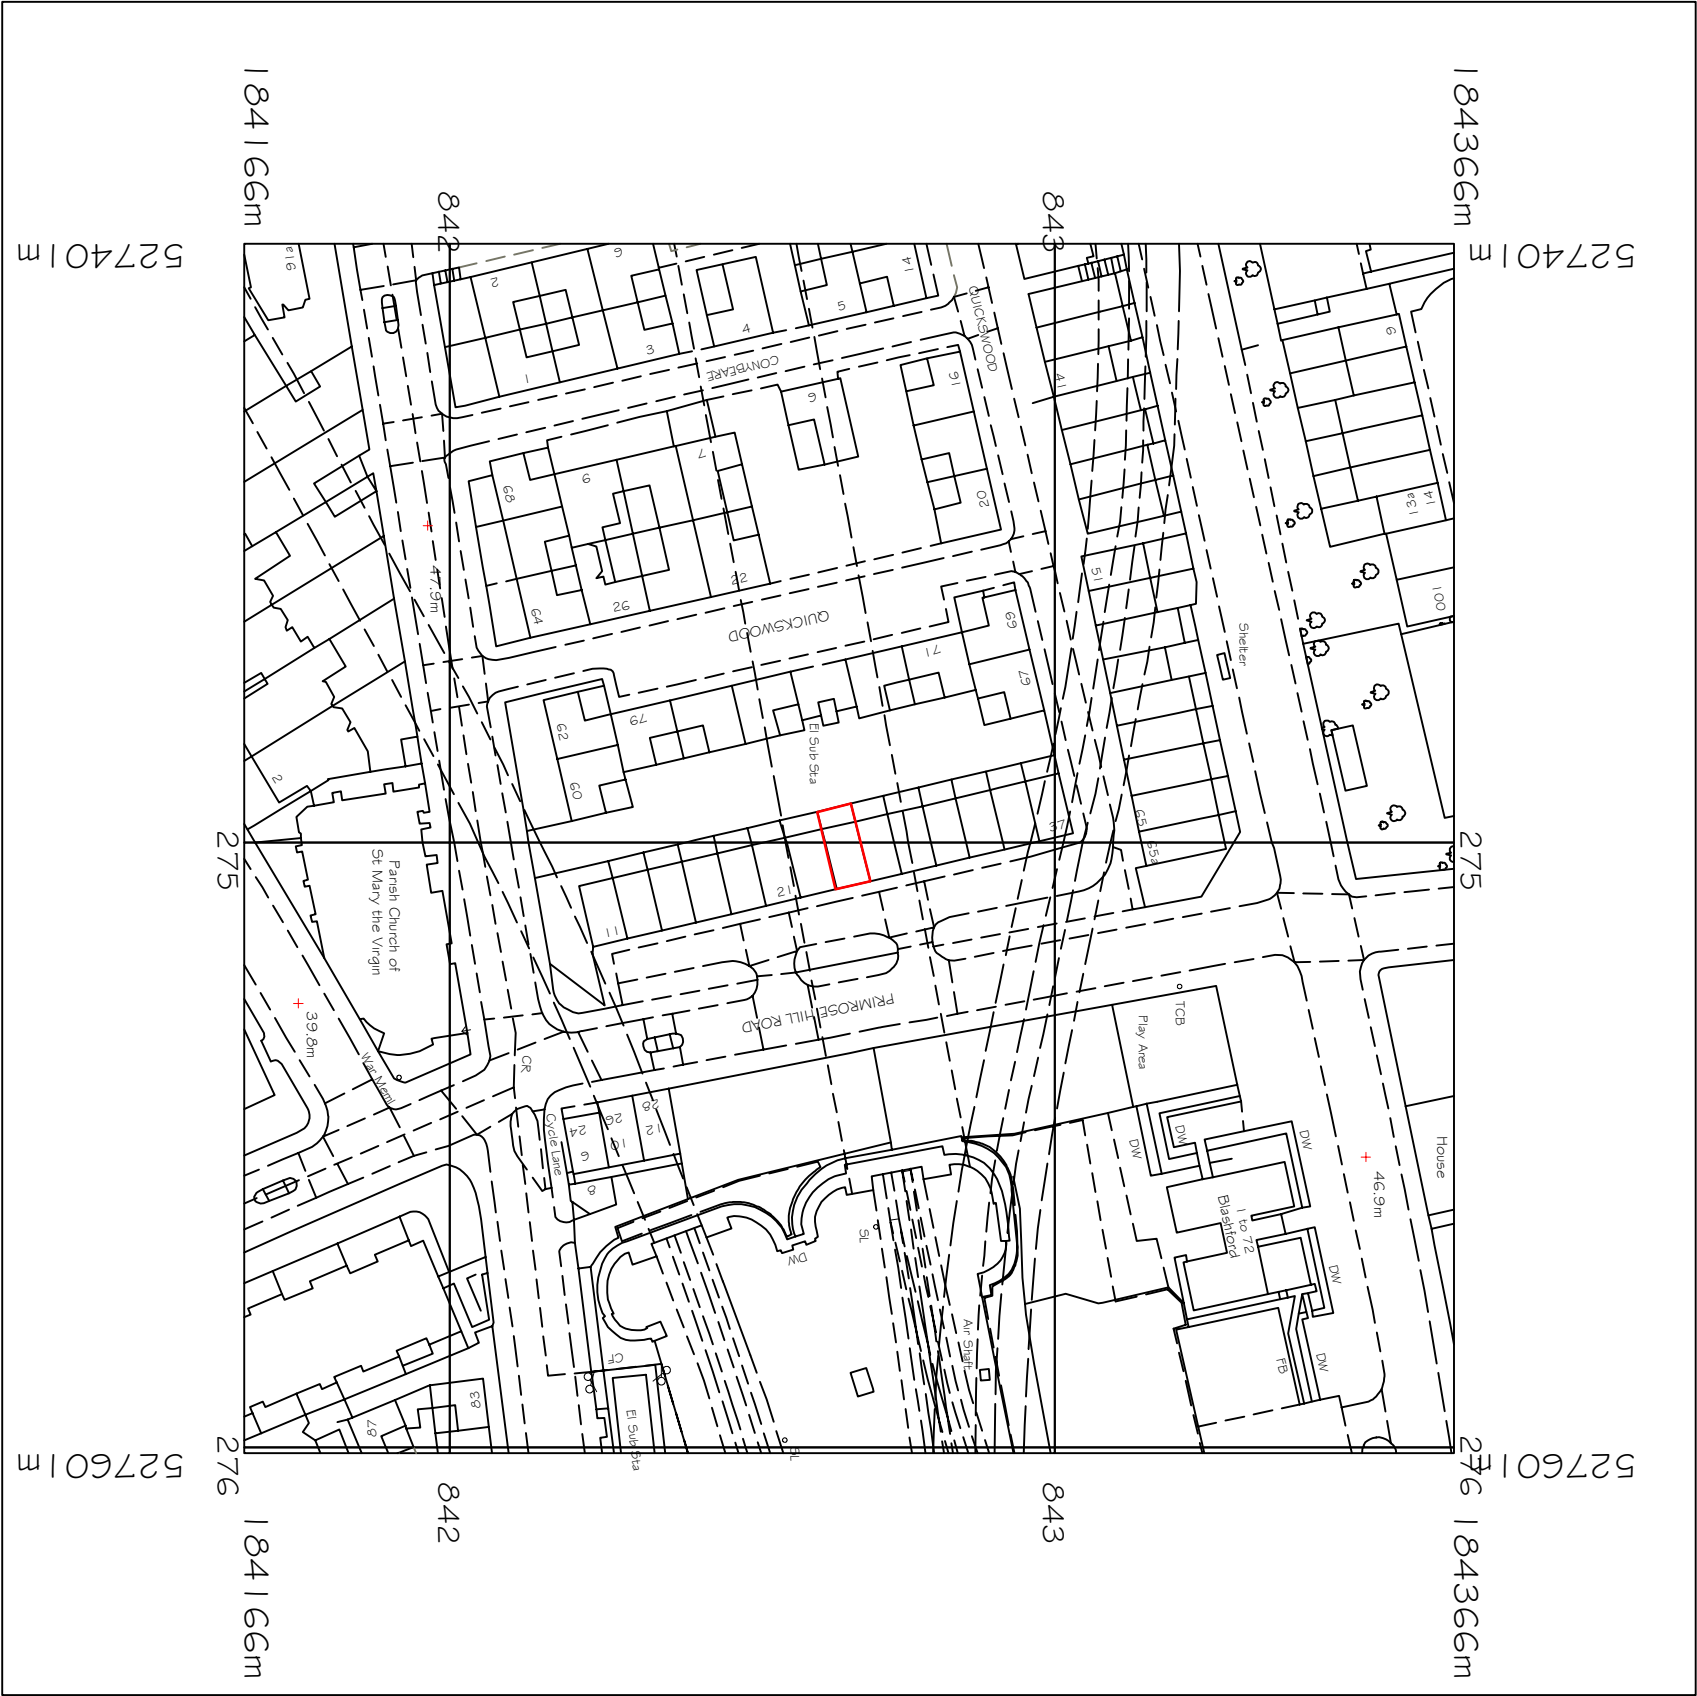


REVISIONS

REV	DATE	REVISION NOTES

KE

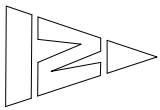

NOTES

1. Do not scale from this drawing.
2. All dimensions to be checked on site by the contractor and such dimensions to be his responsibility.
3. Report all drawing errors, omissions and discrepancies to the architect/designer.

KASIA WHITFIELD DESIGN

KASIAWHITFIELD@GMAIL.COM
T. 800.750.0004

M: 0798503533

25 PRIMROSE HILL ROAD

TITLE	LOCATION PLAN
1. TITLE	2. LOCATION PLAN

DATE	SCALE	STATUS
2020.11.25	1:1250@A3	MAP
PROJECT NO.	DRAWING NO.	REVISION
PHR25	EX0	