



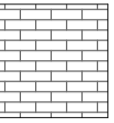

 



Elevation Key



Existing Materials

-  1. Red brick with light coloured mortar
-  2. Concrete banding and panels under windows
-  3. Roof above west wing - copper roof
-  4. Roof above east wing - vertical tiles

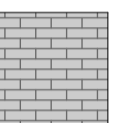Proposed Materials

-  A. White glazed brick with buff mortar
-  B. Timber framing around glazing
-  C. Glazing frames bronze
-  D. Green living wall




2

Elevation 01

1:100

Lower Ground Floor extension to west wing  
 Addition of lift overrun

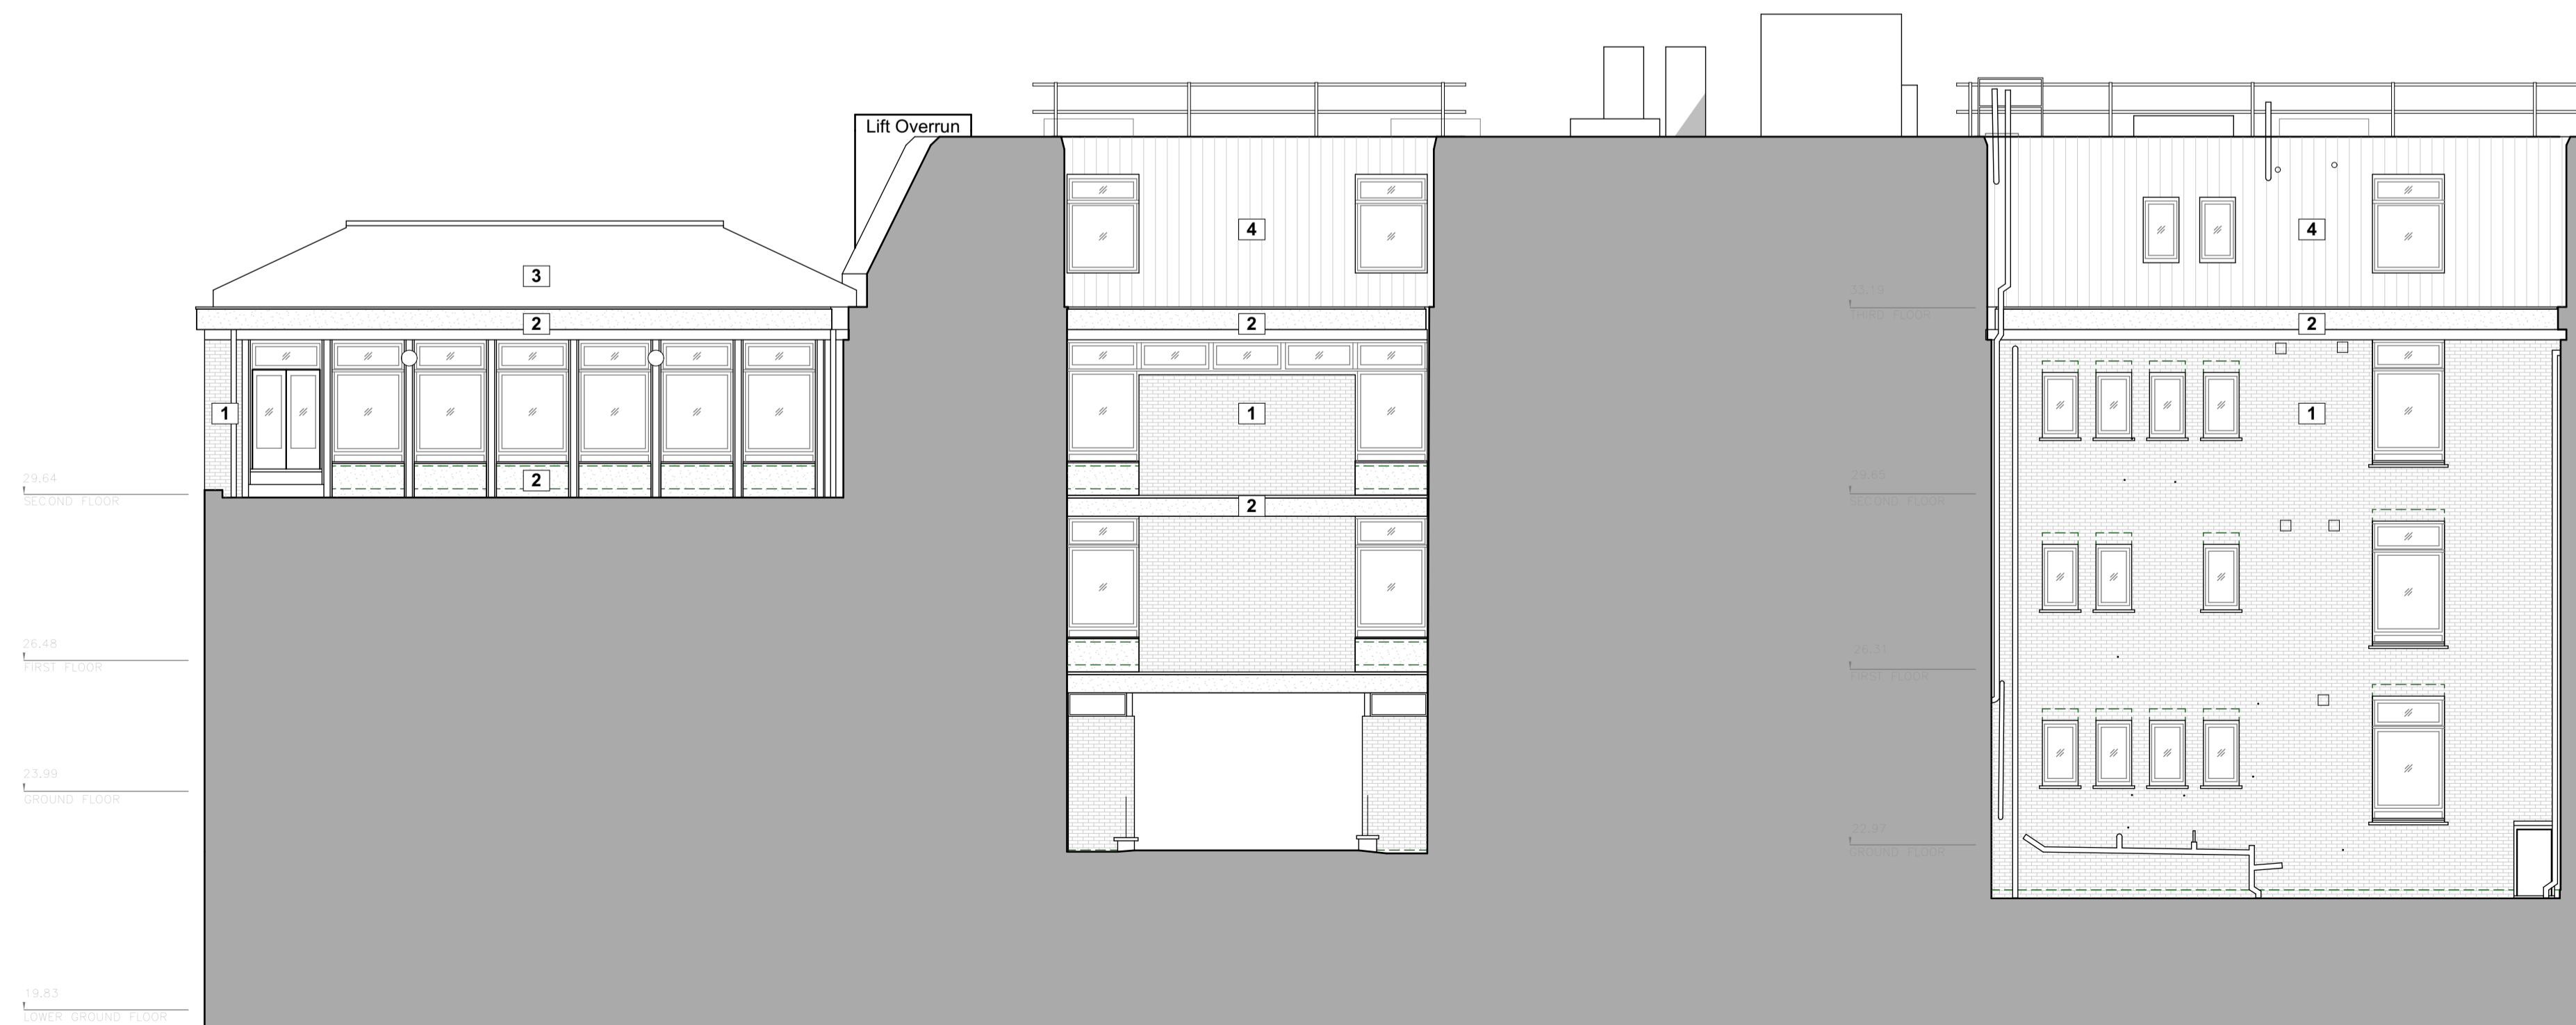

1

Elevation 02

1:100

P02 JLe 22.07.21 Issued for Planning  
 P01 JLe 08.07.21 Issued for Planning  
 Rev | Init | Date | Revision



**LSI ARCHITECTS**

**NORWICH**  
 The Old Drill Hall  
 23a Castle Market Street  
 Norwich NR1 3DY  
 +44(0)1603 660711

**LONDON**  
 Floor 2  
 50-54 Clerkenwell Road  
 London EC1M 5PS  
 +44(0)20 7278 1739  
 www.lsiarchitects.co.uk

Client  
 City of London Corporation  
 Project  
 City Junior School  
 Title  
 Proposed General Arrangement Elevations  
 Lift Overrun - Elevations Sheet 01

Scale @ A1 1:100	Date 15/06/21	Drawn JLe
Purpose of issue For Planning		
Drawing Code 21040-LSI-A1-ZZ-DR-A-1350	Suit S2	Rev P02