



DIMENSIONAL PLAN

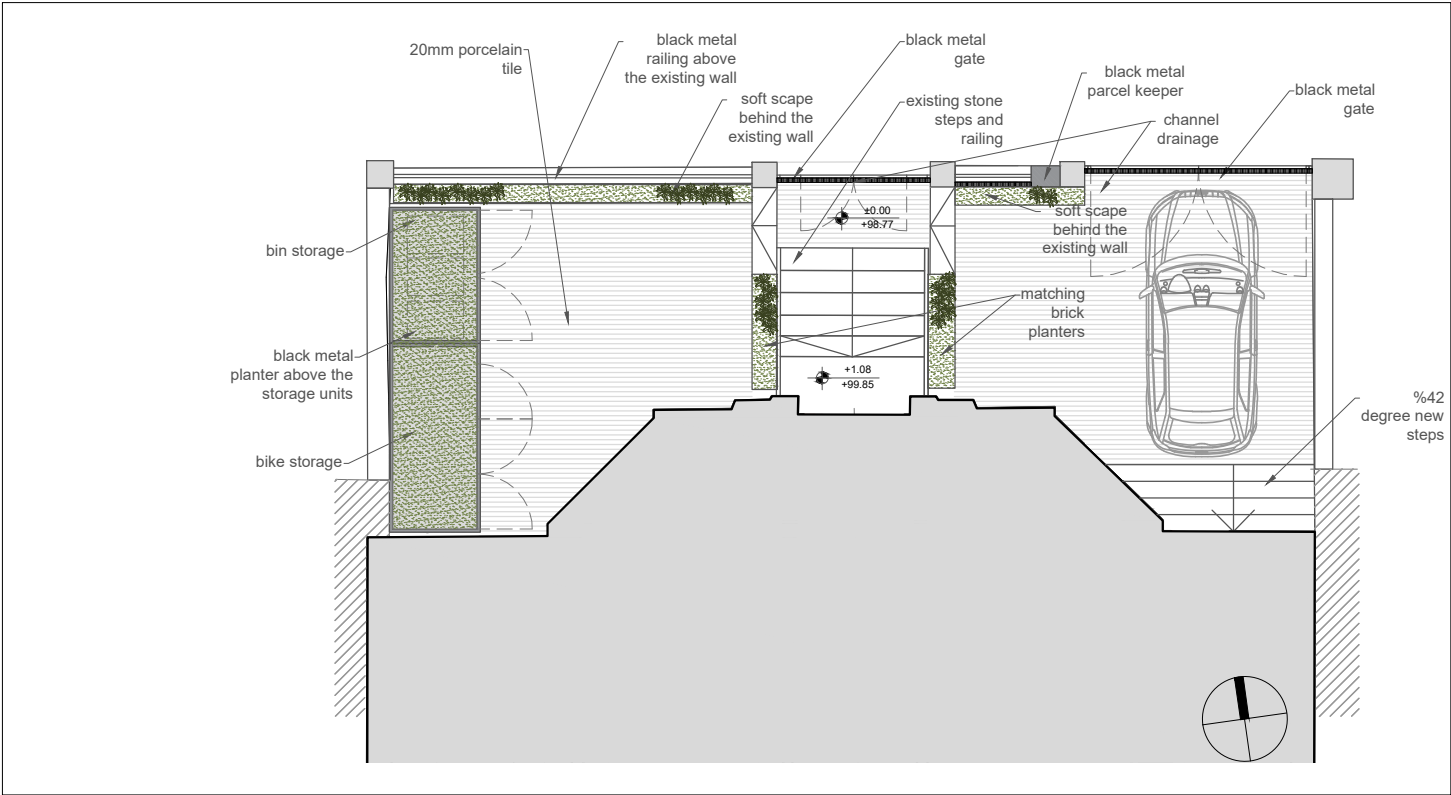

PLAN

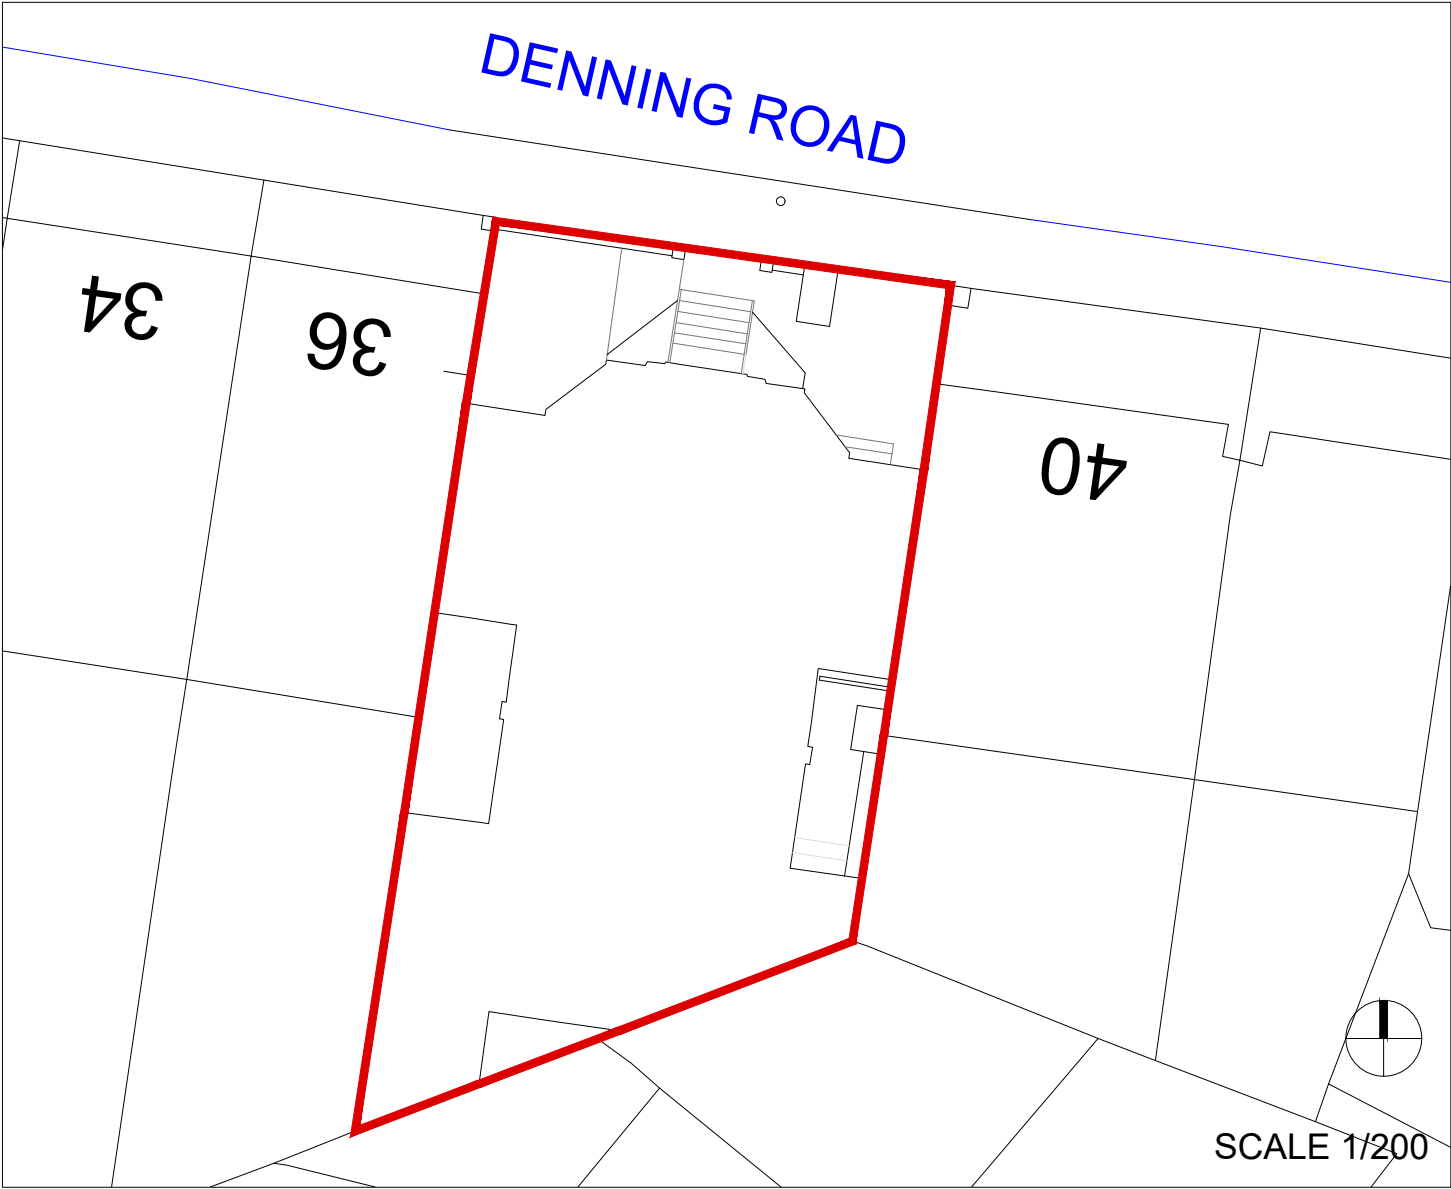

GENERAL NOTES
THIS DRAWING IS COPYRIGHT OF MIA KARLSSON INTERIOR DESIGN. THIS DRAWING MUST BE READ IN CONJUNCTION WITH THE SPECIFICATION AND ALL OTHER RELEVANT DOCUMENTATION AND DRAWINGS. MK INTERIOR DESIGN ACCEPT NO LIABILITY FOR ANY EXPENSE, LOSS OR DAMAGE OF WHATSOEVER NATURE AND HOWEVER ARISING FROM ANY VARIATION MADE TO THIS DRAWING OR IN THE EXECUTION OF THE WORK TO WHICH IT RELATES WHICH HAS NOT BEEN REFERRED TO THEM AND THEIR APPROVAL OBTAINED.
DO NOT SCALE FROM THIS DRAWING OR THE COMPUTER DIGITAL DATA, ONLY FIGURED DIMENSIONS ARE TO BE VERIFIED BY CONTRACTORS ON SITE. IF IN DOUBT ASK.

THIS IS A SKETCH DRAWING DO NOT USE FOR CONSTRUCTION. ALL DIMENSIONS MUST BE VERIFIED ON SITE. THIS DRAWING IS ONLY TO SERVE AS A INDICATION OF POSITIONING OF ITEMS

SCALE ON A3

1:100



SCALE 1:100

PROJECT NAME
DENNING ROAD LONDON
NW3 1SU

DRAWING TITLE
PROPOSED FRONT GARDEN
PLAN

PROJECT NO.
259

REV.
A2

SCALE.

A3 1:100

DATE.

26.08.21

DRAWN BY.

TN

mia karlsson BA(Hons)
interior design

11 Pond Square
Highgate, London N6 6BA
studio: +44 (0)207 209 1616
mobile: +44 (0)788 073 7487
mia@miakarlsson.co.uk
www.miakarlsson.co.uk

