




Existing

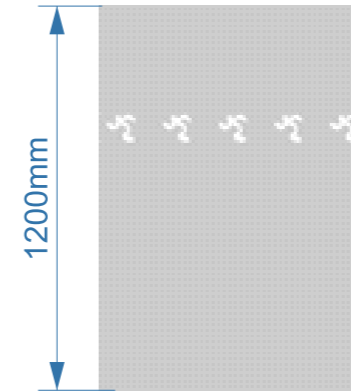

Proposed


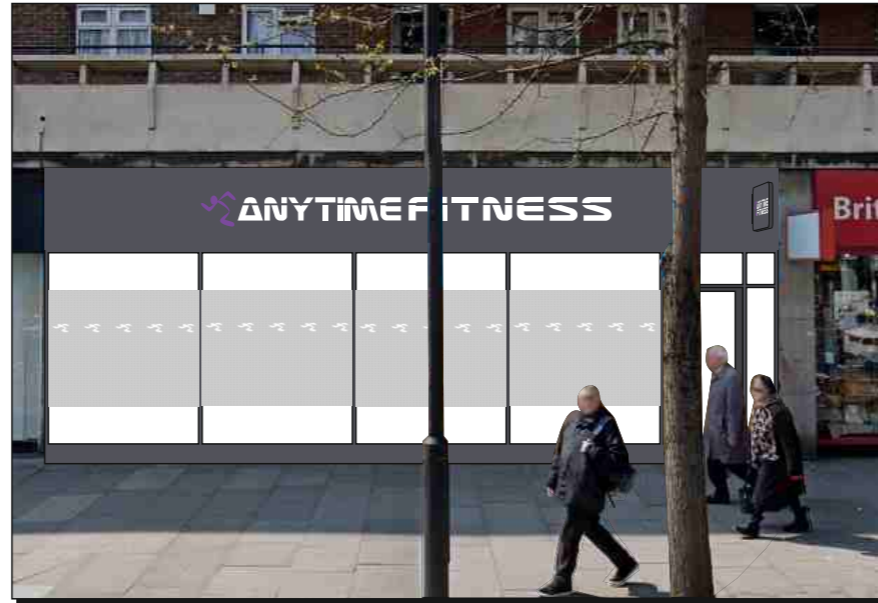


2 Sign Description
 Glazing privacy vinyl
 Etched vinyl with fret cut detail
 face applied to glazing.
 Scale 1:50

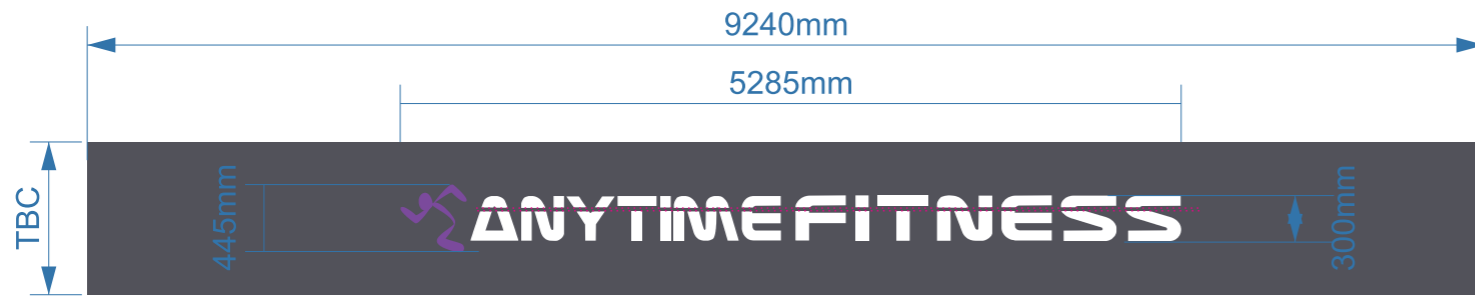

1 Sign Description

Anytime Fitness logo.
 Built up rimless stainless steel letters and logo with 80mm returns
 finished RAL 9005 gloss. 5mm opal acrylic faces with
 plum purple vinyl detail applied. Block out vinyl strip used
 to create letter split. Internally illuminated via LED's for full face illumination.
 Fixed to building via 2No 25mm fixing rails.
 Scale 1:50
 *Sizes subject to survey

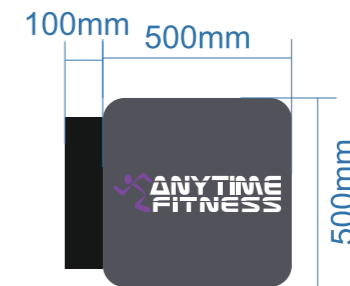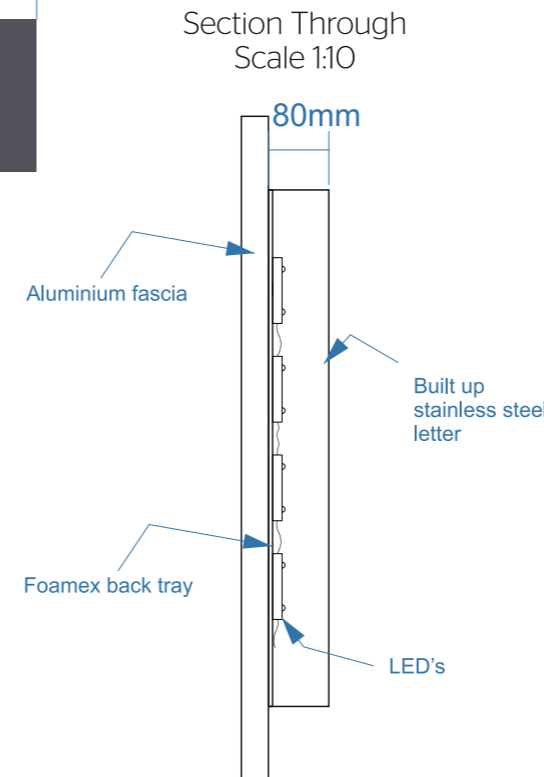

3 Sign Description

Anytime Fitness projection sign (double sided)
 Fabricated aluminium panels finished Pantone 425c
 with fret cut detail. 15mm pushed through opal acrylic,
 with plum purple vinyl detail face applied.
 Internally illuminated via LED's at 300 cd/sqm.
 Scale 1:20

this is our client	these are your colours	project	changing your mind?	decision made!
RISE, COFFEE & JUICE 5 HARBEN PARADE LONDON		drawing number: 15750 pages: 1/2 scale @ A3: date: 04.03.21 designer: A.L. project ID: BUILDING SIGNAGE	A 06.05.21 Amended as per email notes B 15.06.21 new shop front added C 15.07.21 added new manifestation vinyl & section through D 16.08.21 amended as per planning requests E 24.08.21 LED's & 500mm projection sign	A.L. A.L. A.L. A.L. A.L.
COPYRIGHT © the copyright of this drawing and/or design is vested in the designer & must be neither copied or reproduced without their consent.				