


LOCATION PLAN  
SCALE 1:1250

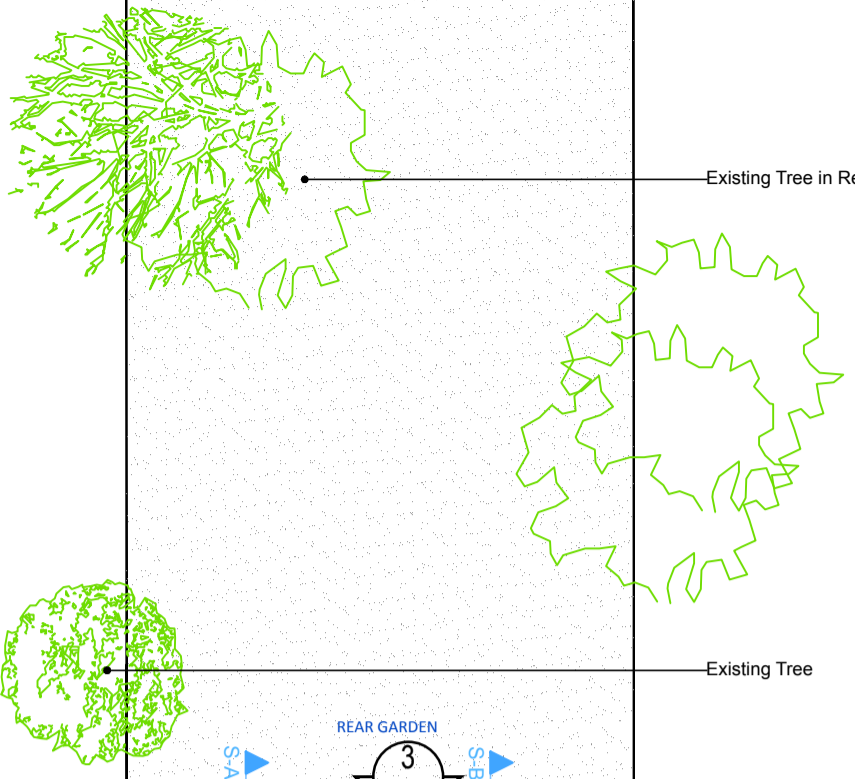

REAR GARDEN



Extent of rear extension at 155 Goldhurst Terrace

Extent of rear extension at 145 Goldhurst Terrace


Extent of rear extension at 147 Goldhurst Terrace



Line of Structural Steel Supports

No.143 Goldhurst Terrace


No.147 Goldhurst Terrace

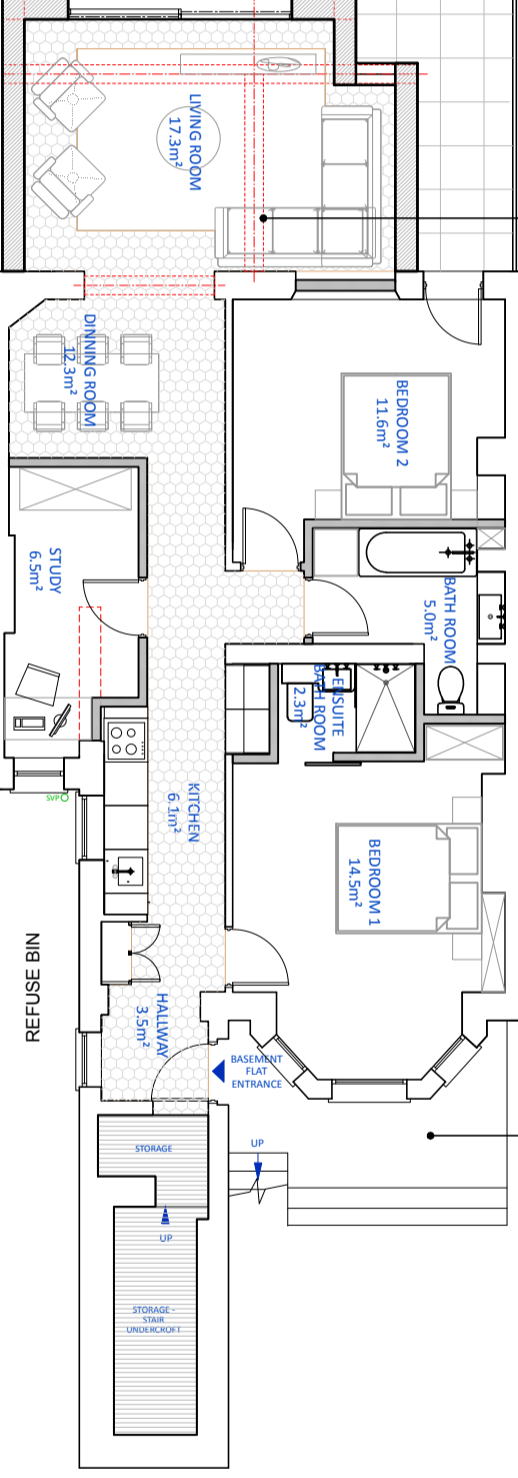

No.143 Goldhurst Terrace

No.147 Goldhurst Terrace

Lower Ground Floor Entrance Terrace

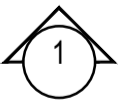

No.143 Goldhurst Terrace

145 Goldhurst Terrace

No.147 Goldhurst Terrace



Scale 1:100



PROJECT	145 GOLDHURST TERRACE	
TITLE	PROPOSED LOWER GROUND FLOOR	
PROJECT PHASE	PLANNING SUBMISSION	
DATE	09/02/2021	SCALE 1:100
DRAWING NUMBER	A3-U05-XX-2100	INDEX A2