






SHOP FRONT CANOPY ELEVATION  
SCALE, 1:20 @ A1

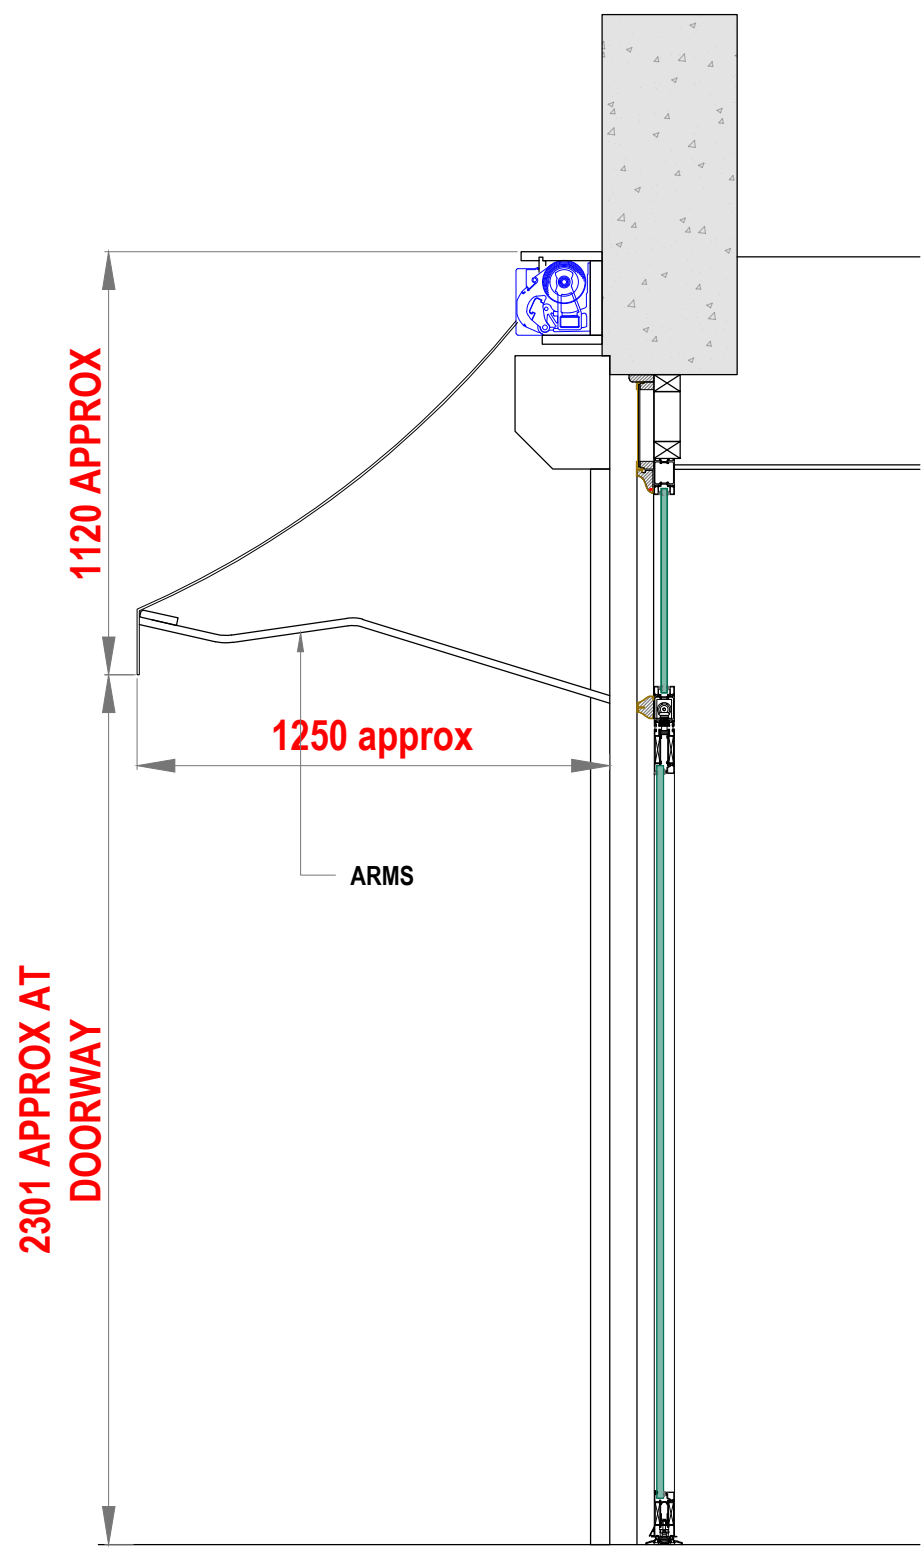

SHOP FRONT CANOPY END  
ELEVATION  
SCALE, 1:20 @ A1

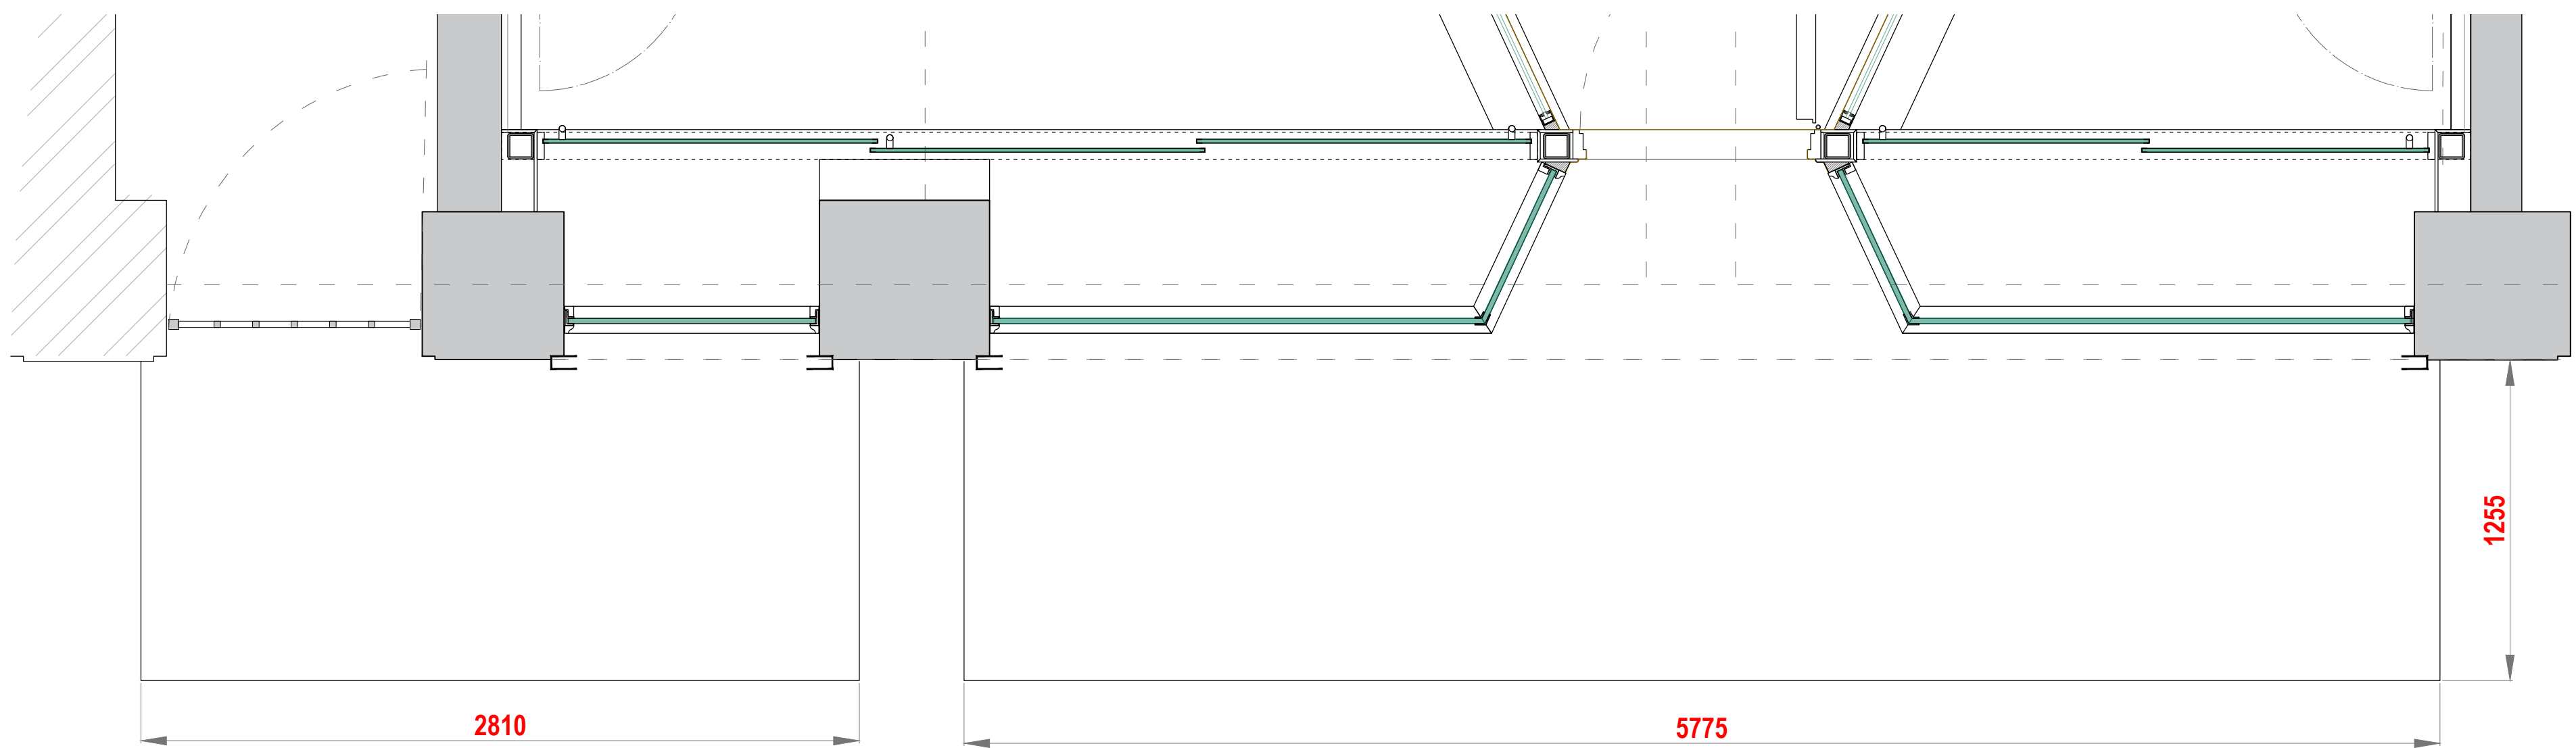

SHOP FRONT CANOPY PLAN  
SCALE, 1:20 @ A1

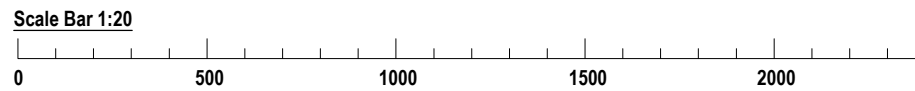

Notes

Rev	Description	Date
A	Canopy shown above revised shop front	27/08/2021

TOP NOTCH

JOINERY | SHOPFITTING | INTERIORS

Pytchley Lodge Road  
Pytchley Industrial Estate  
Kettering  
Northamptonshire  
NN15 6JQ  
Tel: 01536 310092  
Fax: 01536 414305

info@topnotchjoinery.co.uk  
www.topnotchjoinery.co.uk

CLIENT

Berganza

PROJECT

Shop Refurbishment

88-90 Hatton Garden, London, EC1N 8PN

TITLE

Shop Front Canopy Details

Proposed

SCALE1:20 @ A1

DRAWN BYDR

CHECKED BYTN

DRAWING No.07

REVISIONAS ABOVE

JOB No.TBC

STATUSPROPOSED

THIS DRAWING IS THE PROPERTY OF TOP NOTCH JOINERY © copyright

Do Not Scale

Date.....03/03/2021...