


Existing Plan



Proposed Plan

New opening through existing partywalls with stepped floor connection to take up difference in floor levels

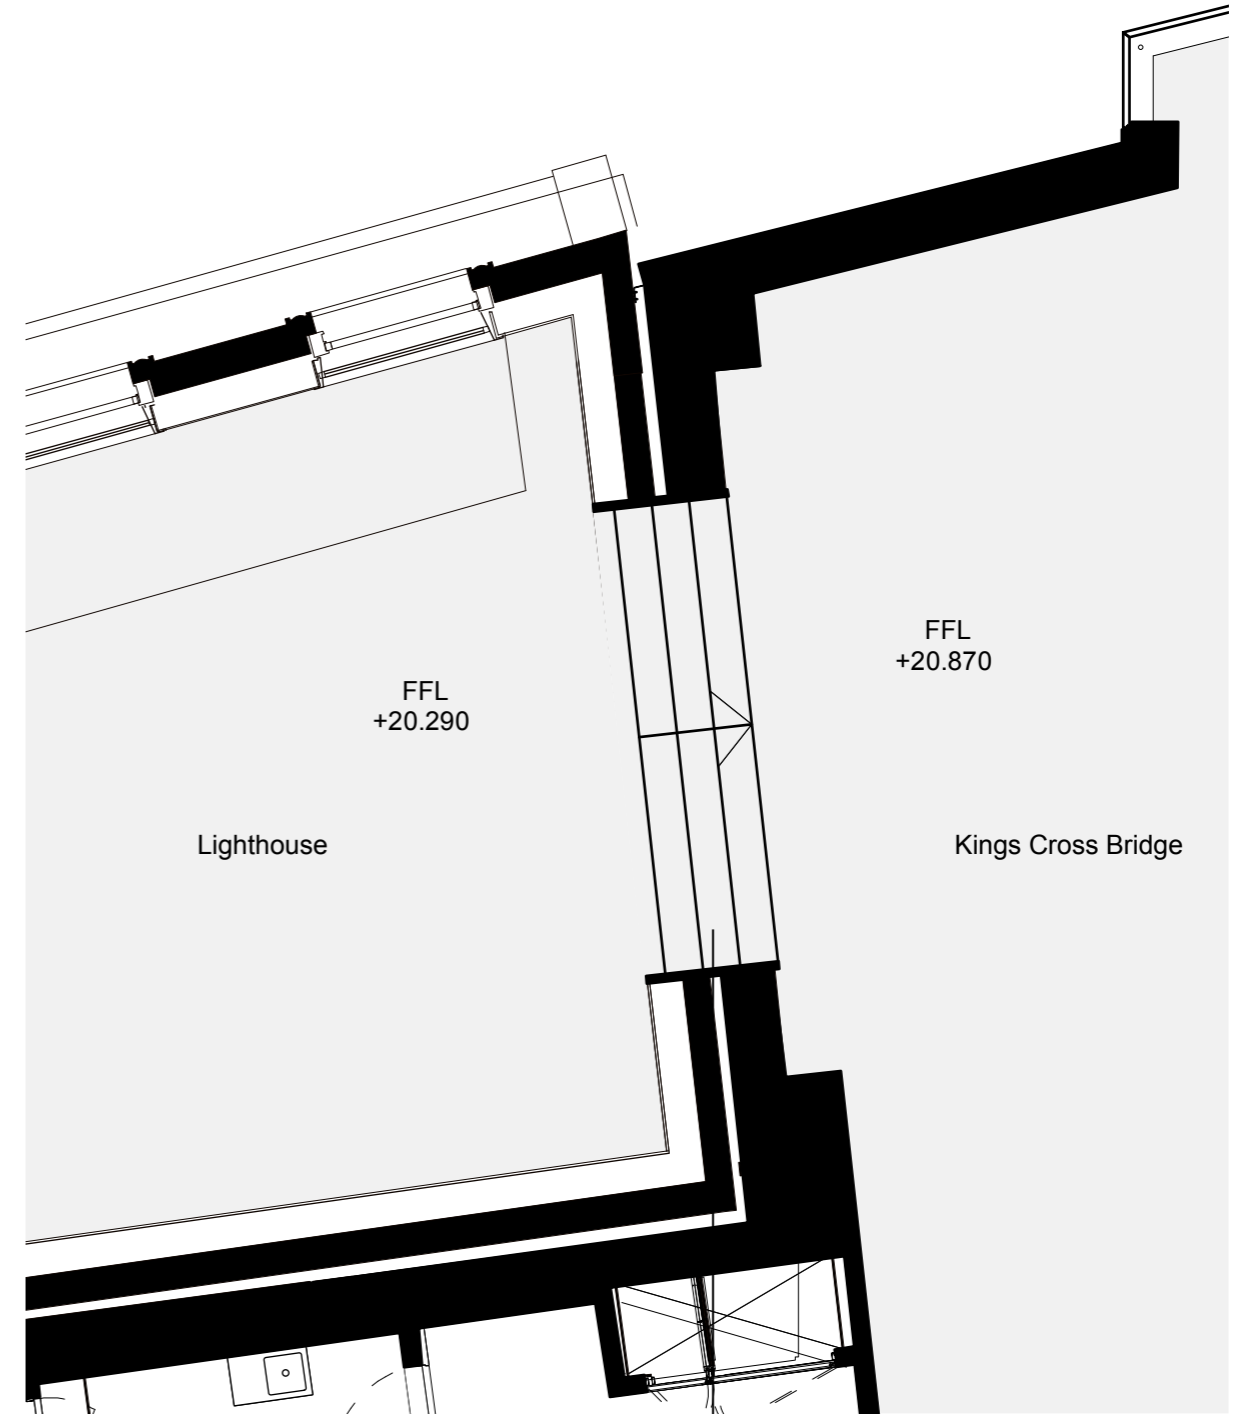