



PROPOSED FRONT DOOR ELEVATION

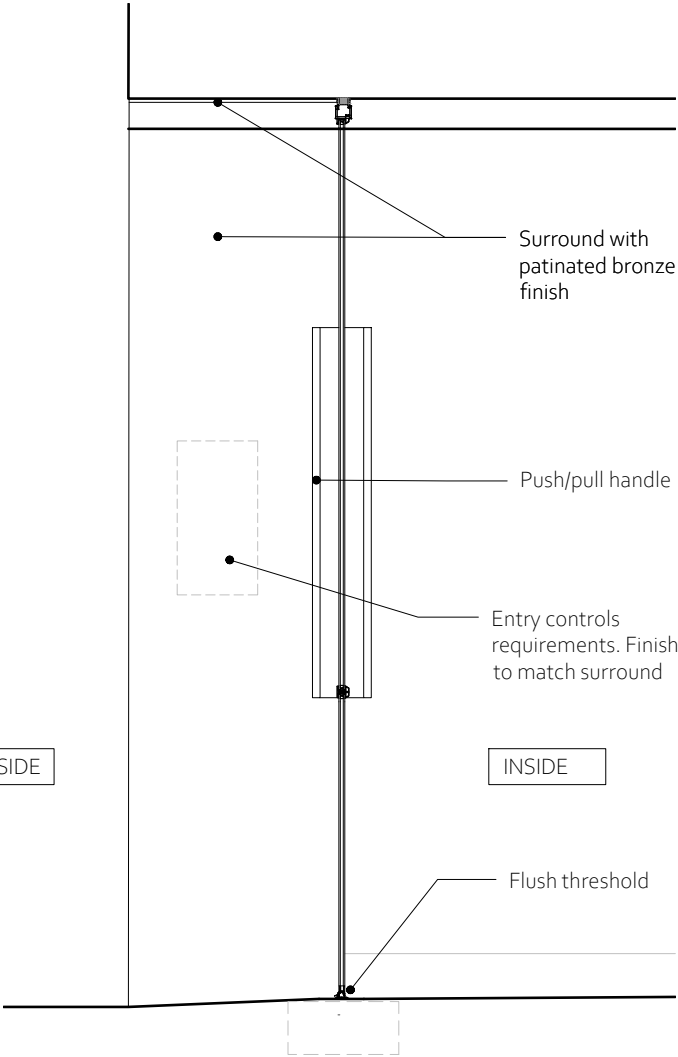

PROPOSED FRONT DOOR SECTION

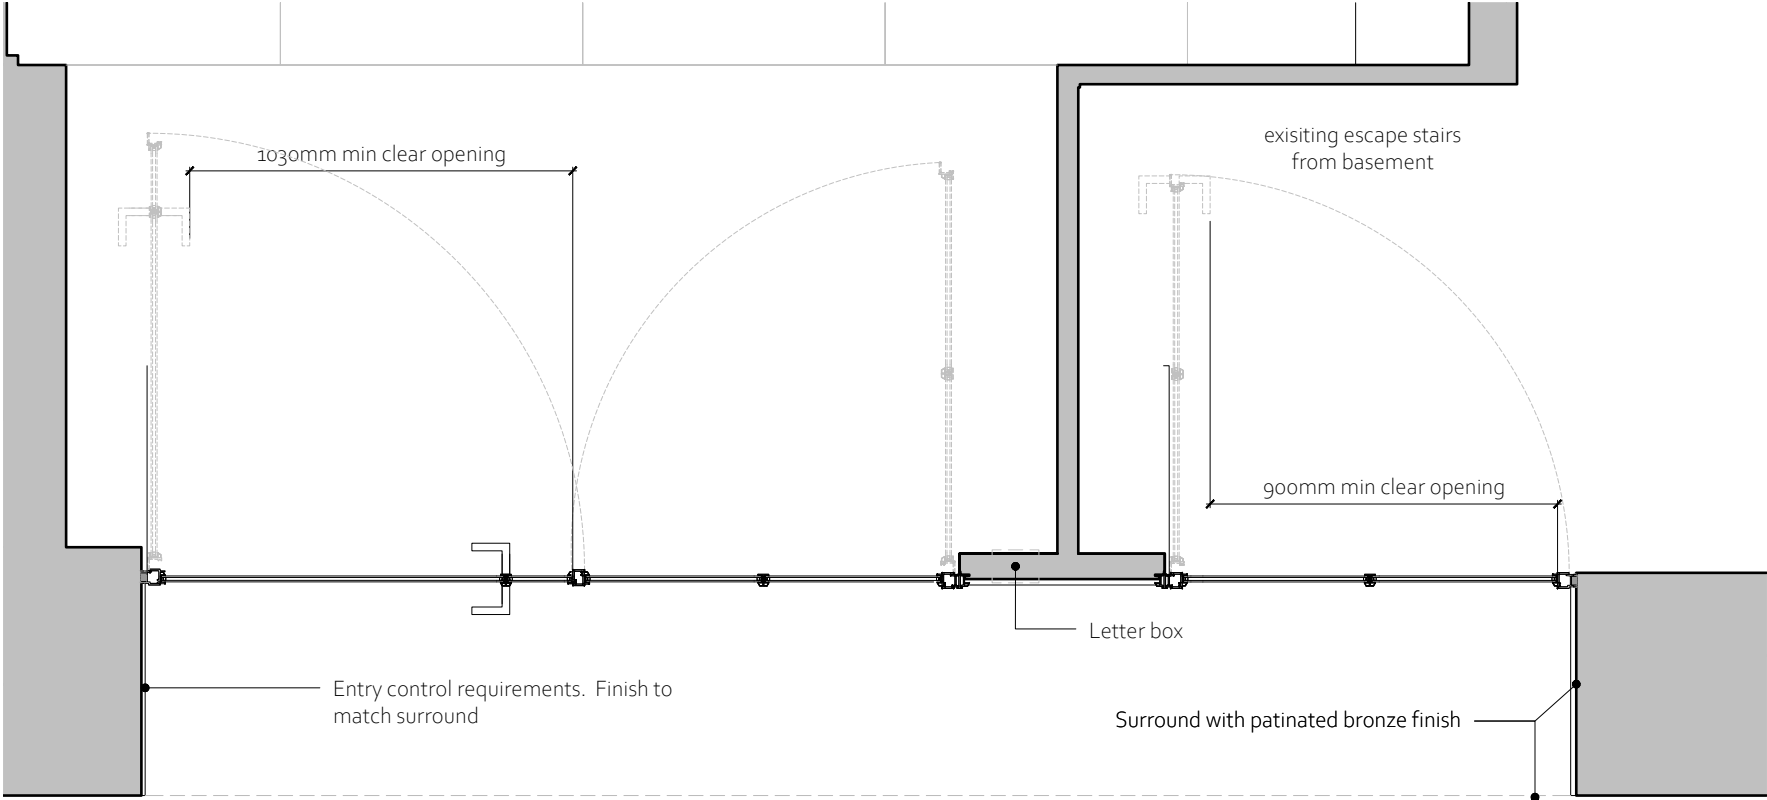

PROPOSED FRONT DOOR PLAN

- NOTES:
- Do not scale from this drawing
 - Any error or omission shall be reported to the architect before proceeding with the work
 - Site boundary lines are indicative only.

PROJECT:	289 High Holborn	NO:	2105
CLIENT:	Frank Capital		
ADDRESS:	London, WC1V 7HZ		
DRAWING TITLE:	Proposed Entrance Doors	DWG NO:	PL-02
STATUS:	FOR PLANNING		
DATE:	20/08/2021	SCALE:	1:20
		SIZE:	A3
		REV:	-