




2 Side Elevation between No. 37 and No.35

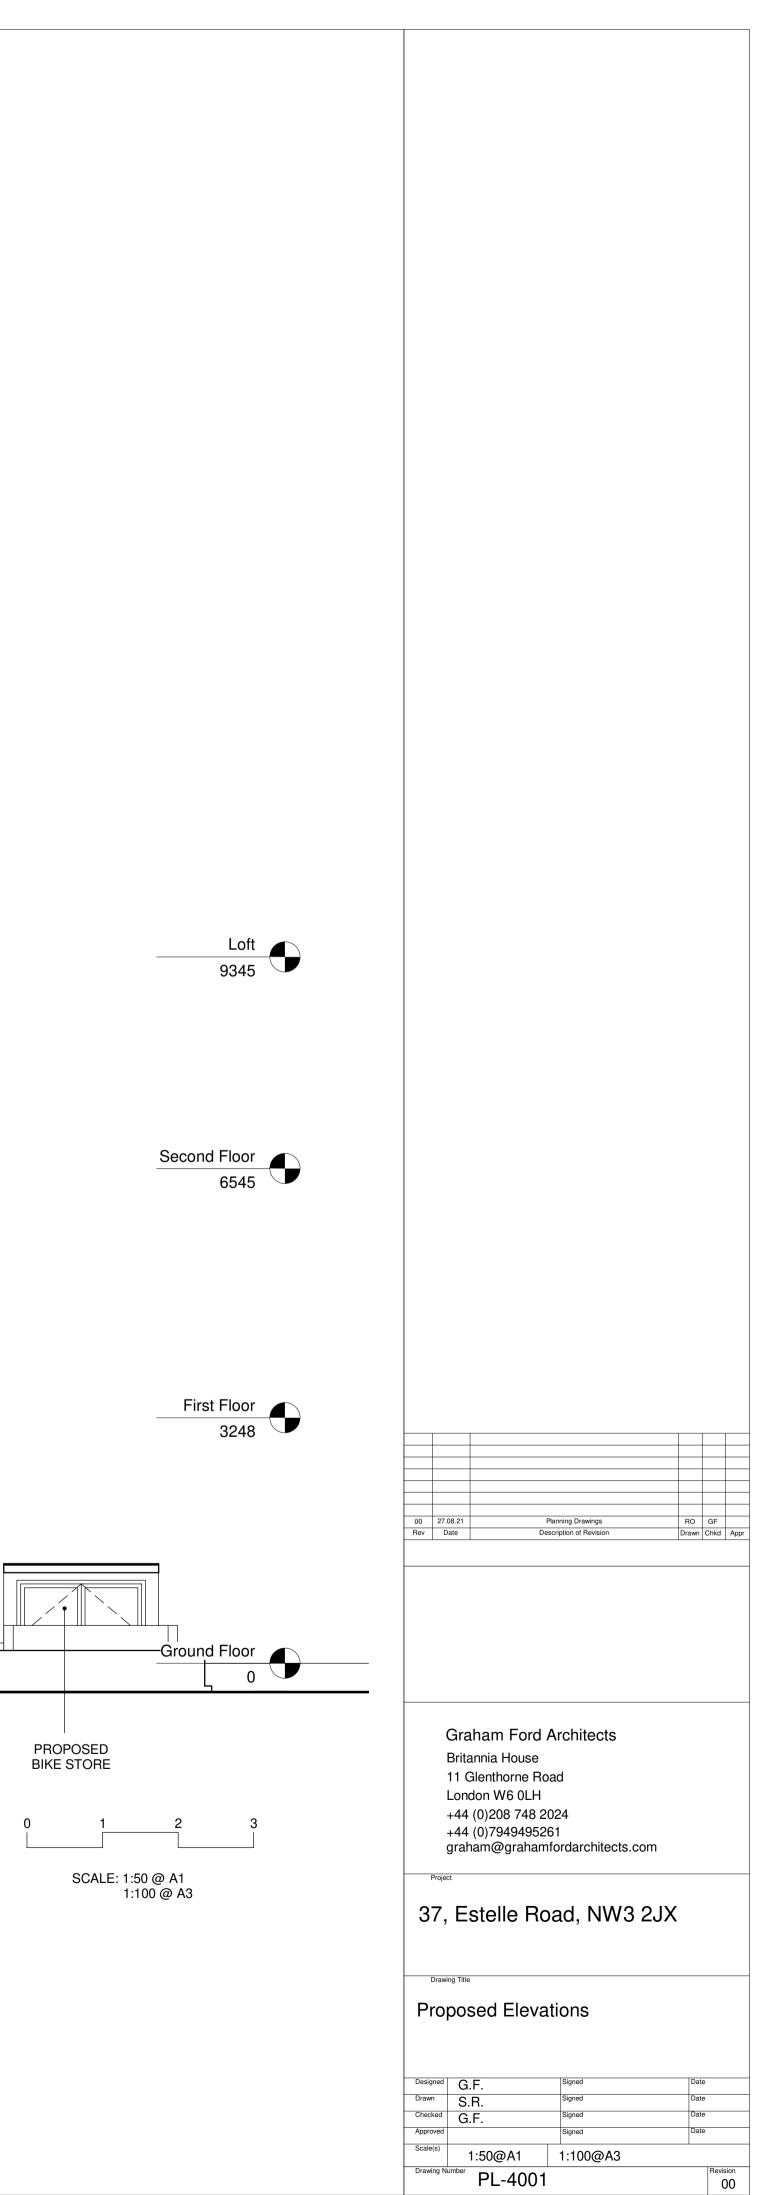

Revision 00