




Internal Room Elevation
Scale: 1:10

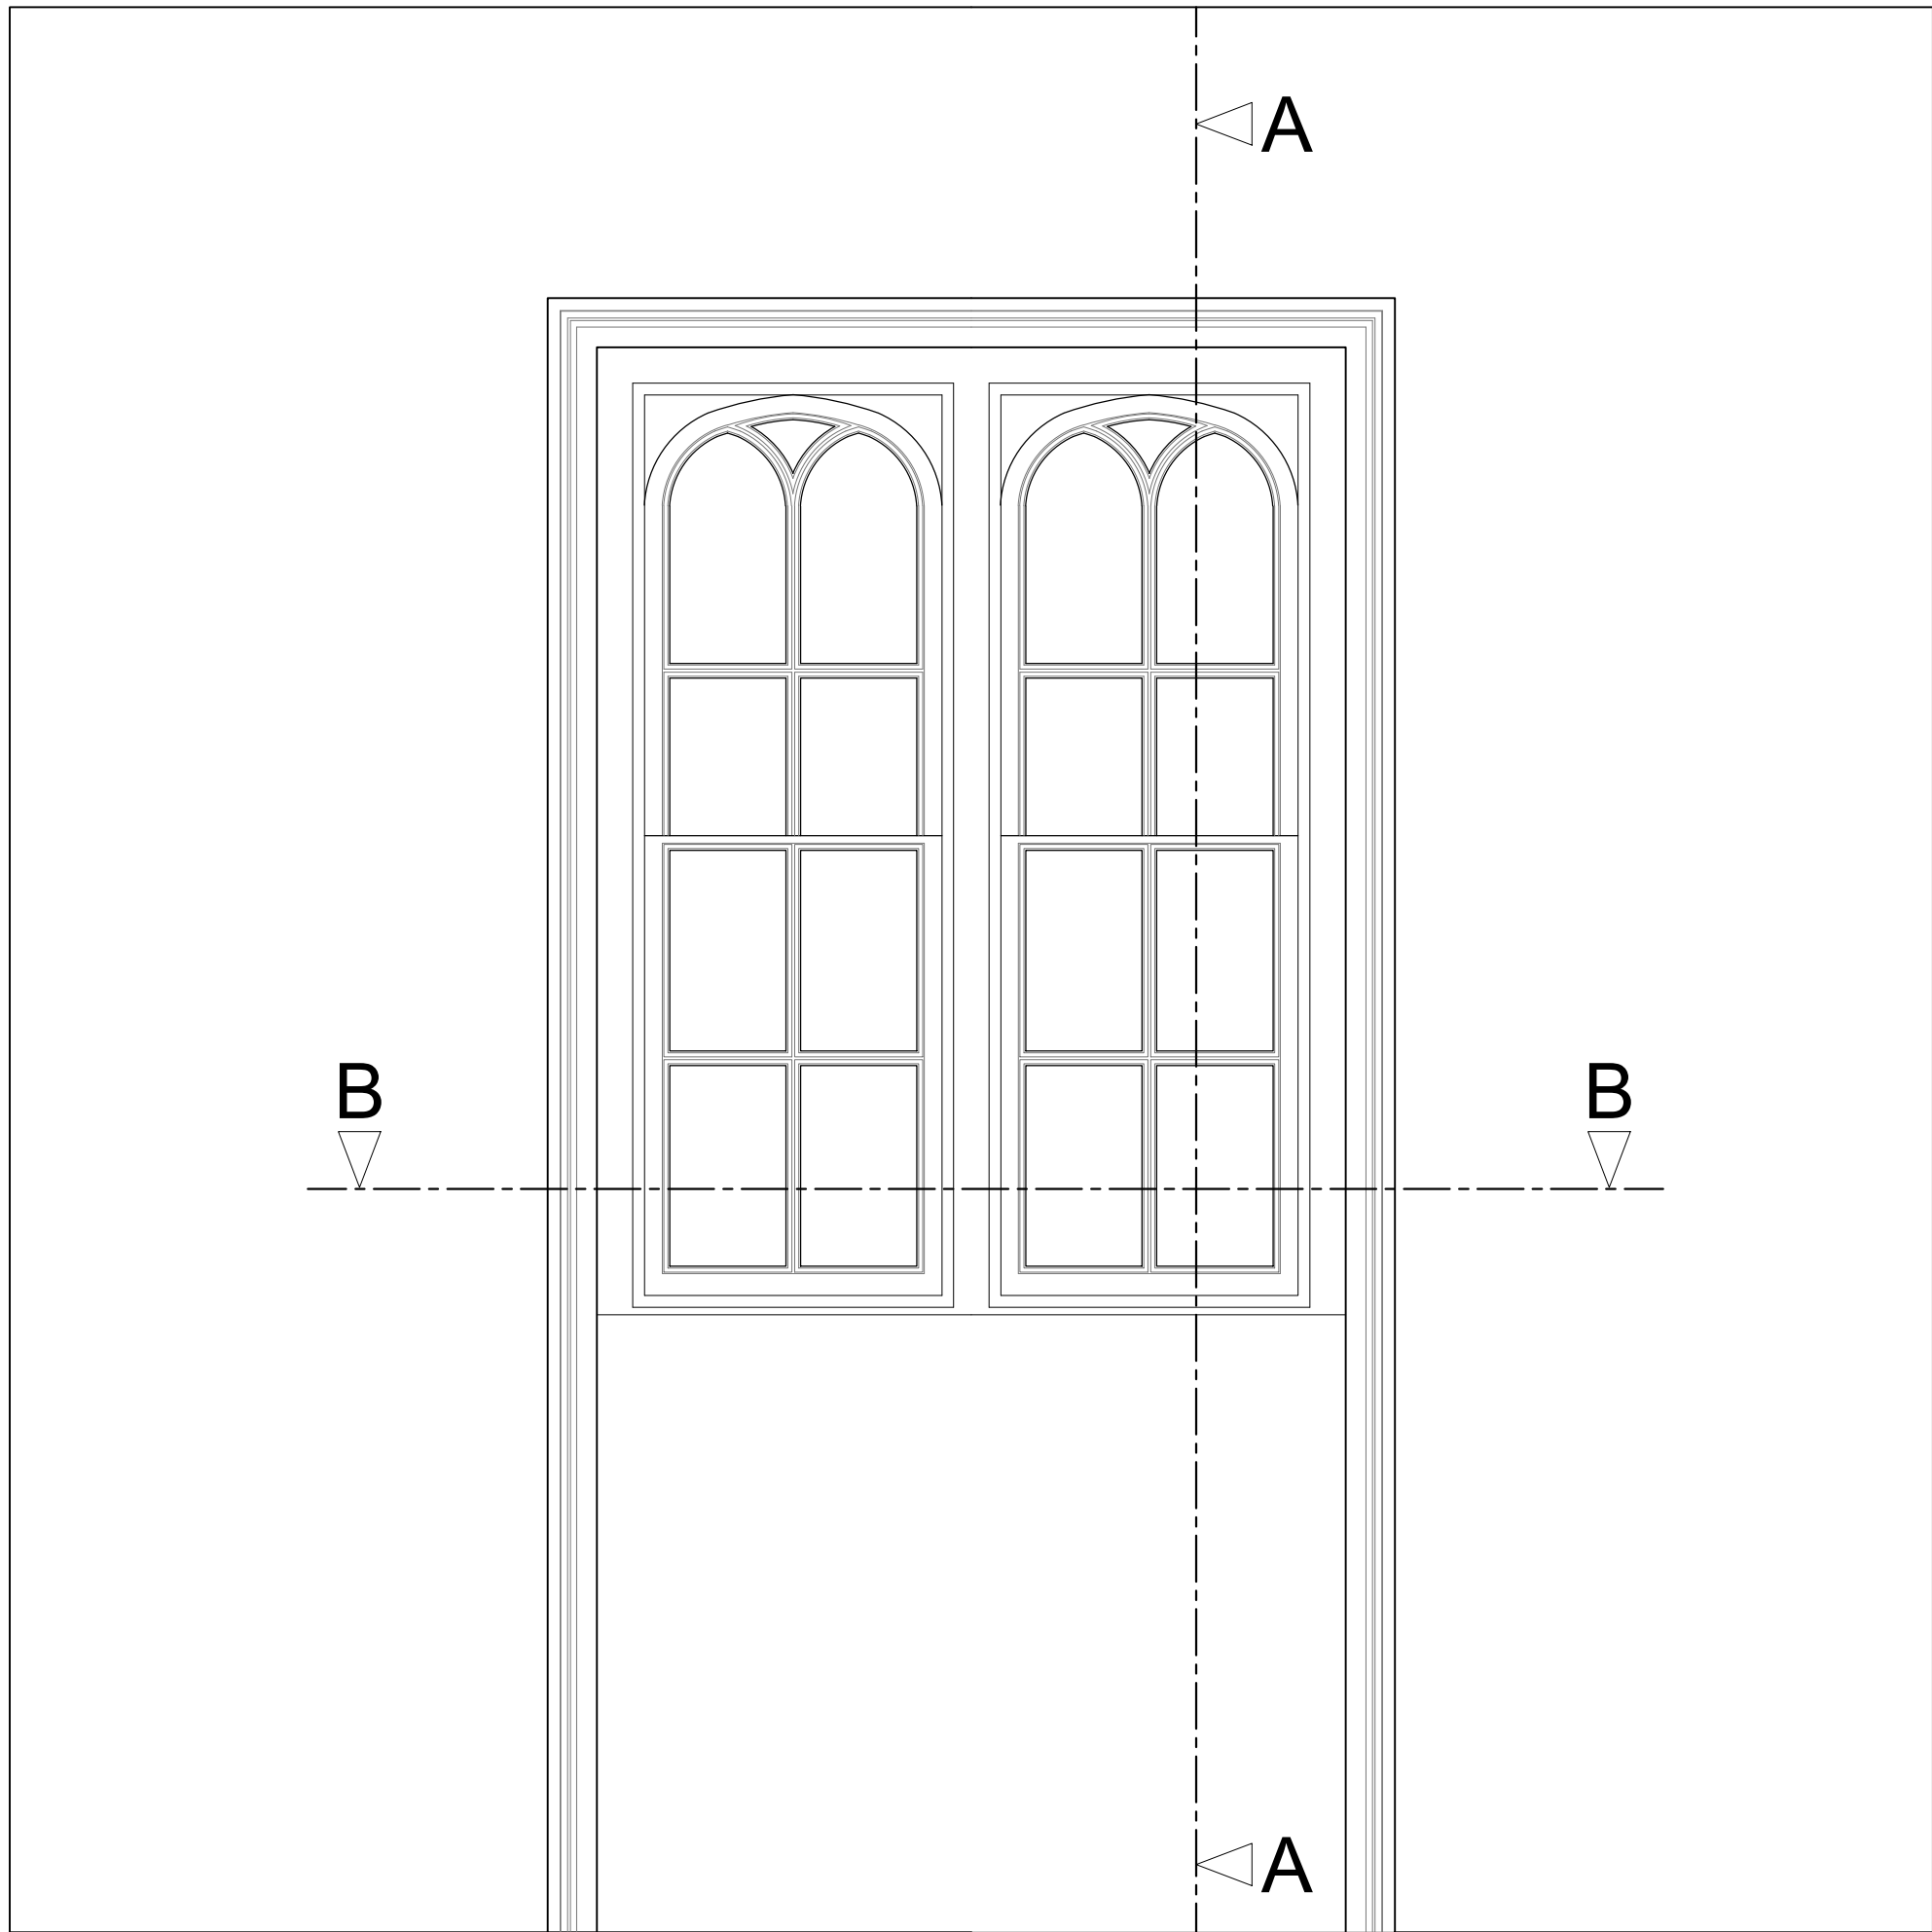

Section A-A through External Wall
Scale: 1:10

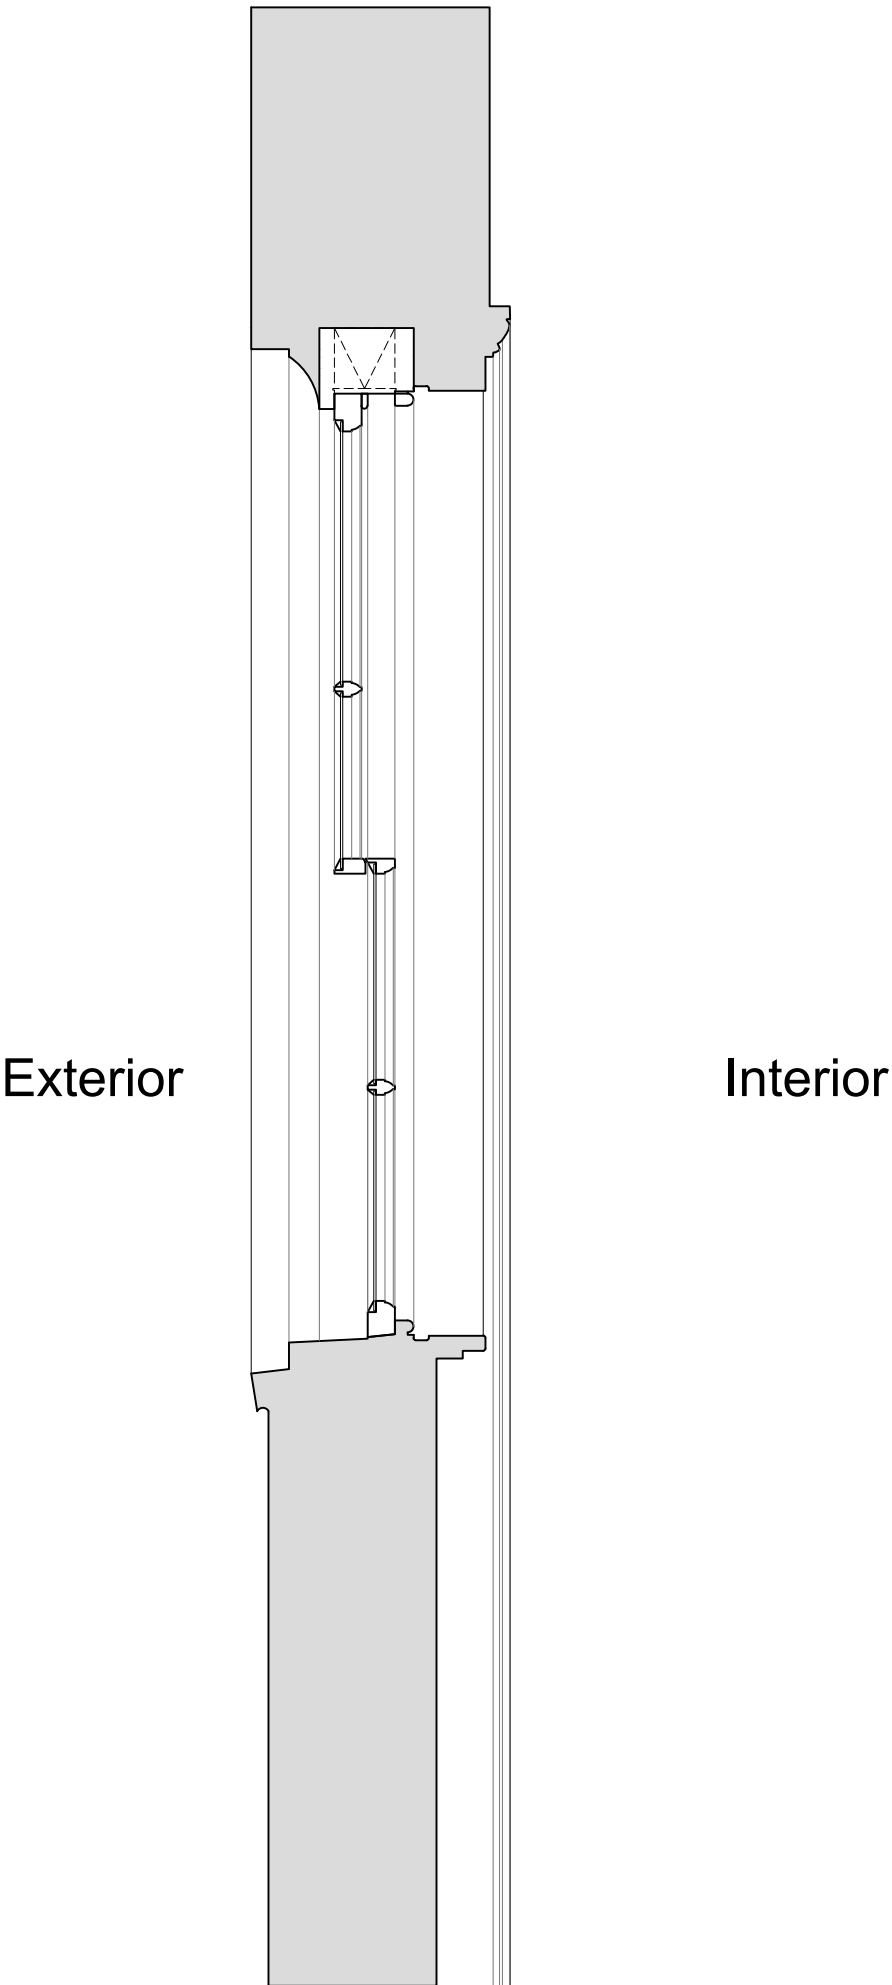

Plan Section B-B
Scale: 1:10

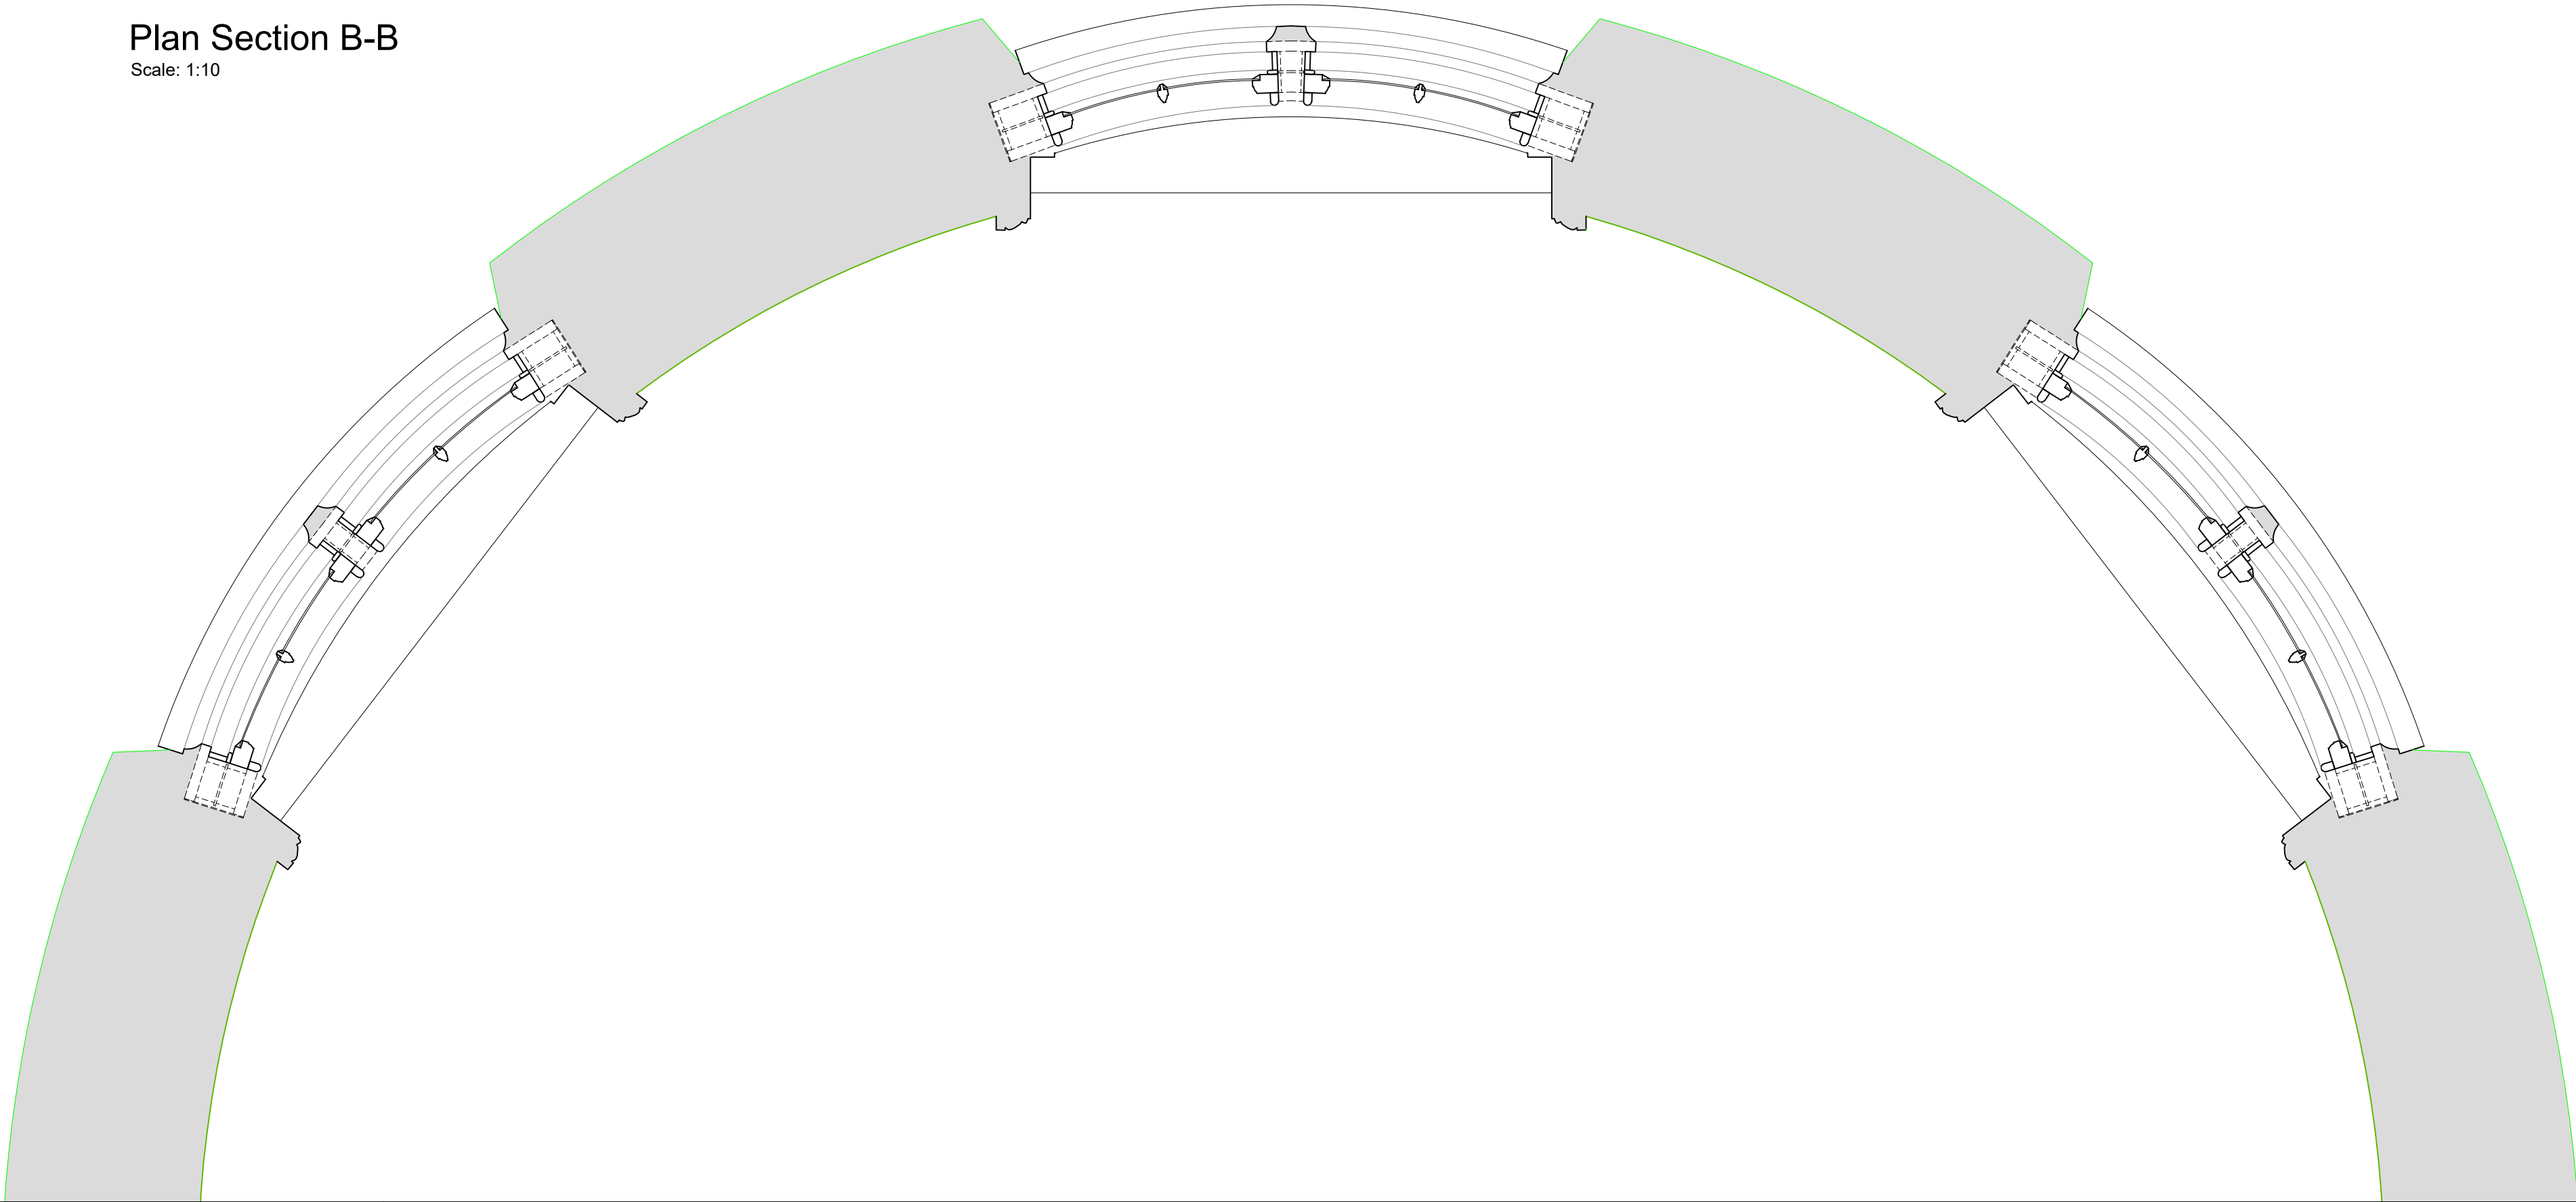

Note: The installation of temporary internal secondary glazing in the first floor master bedroom was proposed in Listed Building Consent application: 2018/3312/L, and was granted on 22nd October 2018.

Revision	Date	Amendment
1.0	15-05-2018	Issued for listed building consent application
2.0	19-08-2021	Issued for listed building consent application

Do not reproduce this drawing without written permission
All dimensions are in millimetres unless stated otherwise

Drawing Not For Construction






HS2

High Speed (HS2) Limited
1st-3rd Floor
The Podium
1 Eversholt Street
London NW1 2DN

COSTAIN SKANSKA

Costain Skanska Joint Venture
9th Floor
The Tower
1 Eversholt Street
London NW1 2DN

Site Address: 2 Park Village East, London NW1			
Drawing Title: First Floor - Master Bedroom: EXISTING Front Window Joinery Details -Sheet 1 of 2			
Surveyed by: AP & OB	Drawn by: AP	Checked by: OB	Presentation Scale: as shown @ A1
Date: 11-05-2018	Drawing No: WPI P066 NI - 2 PVE-EX-FF-J-06	Revision: 2.0	

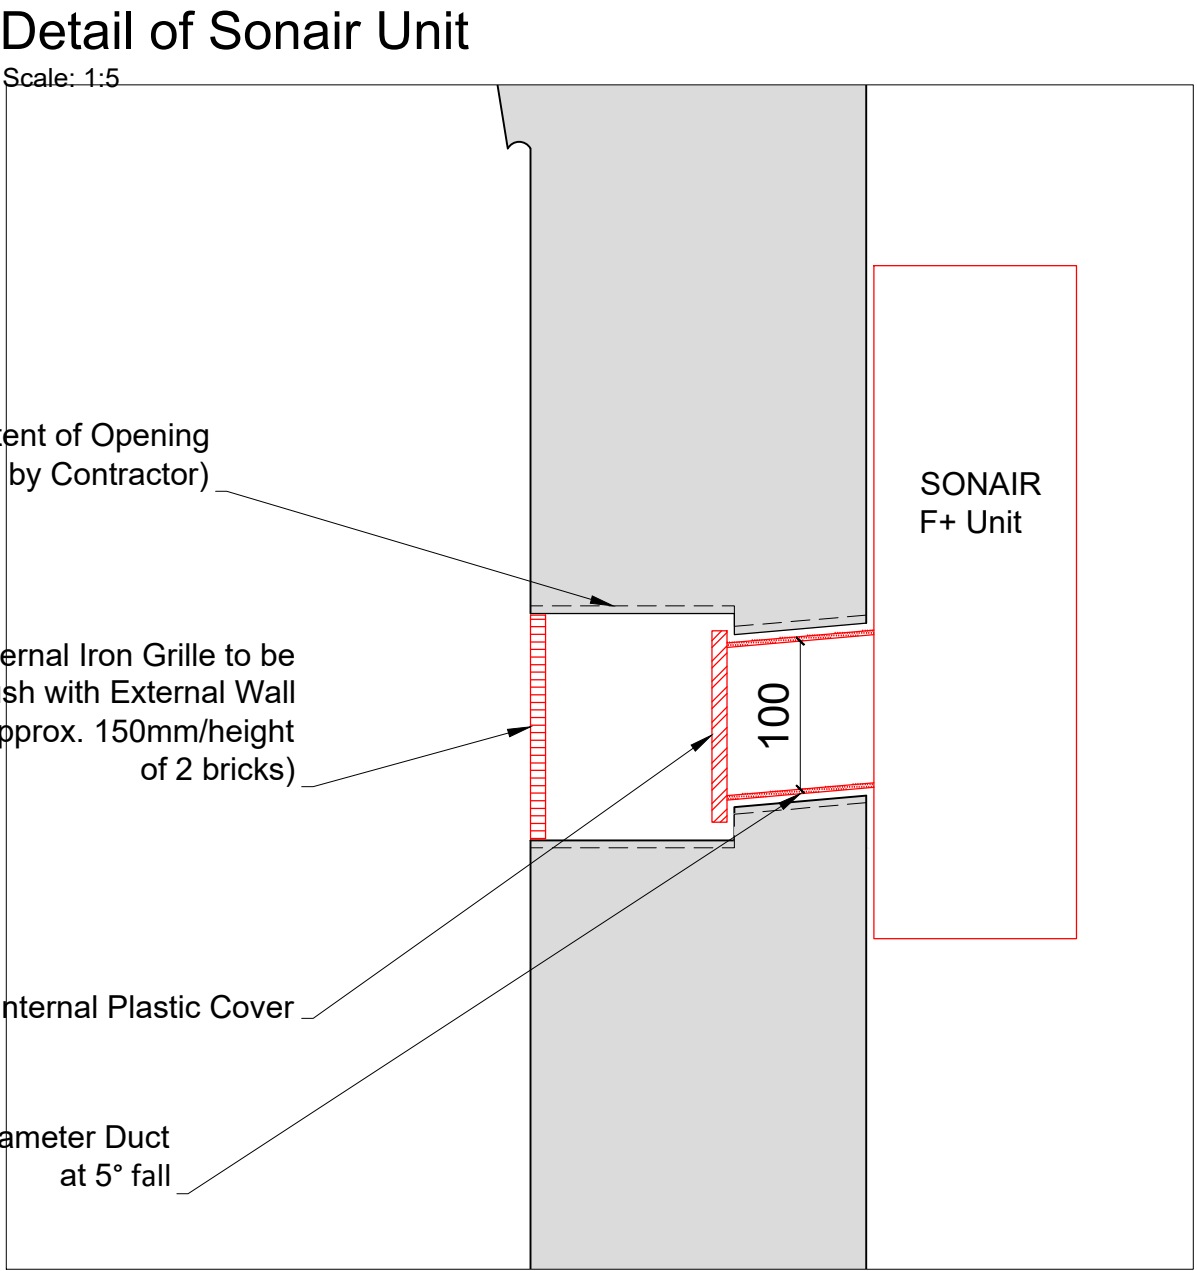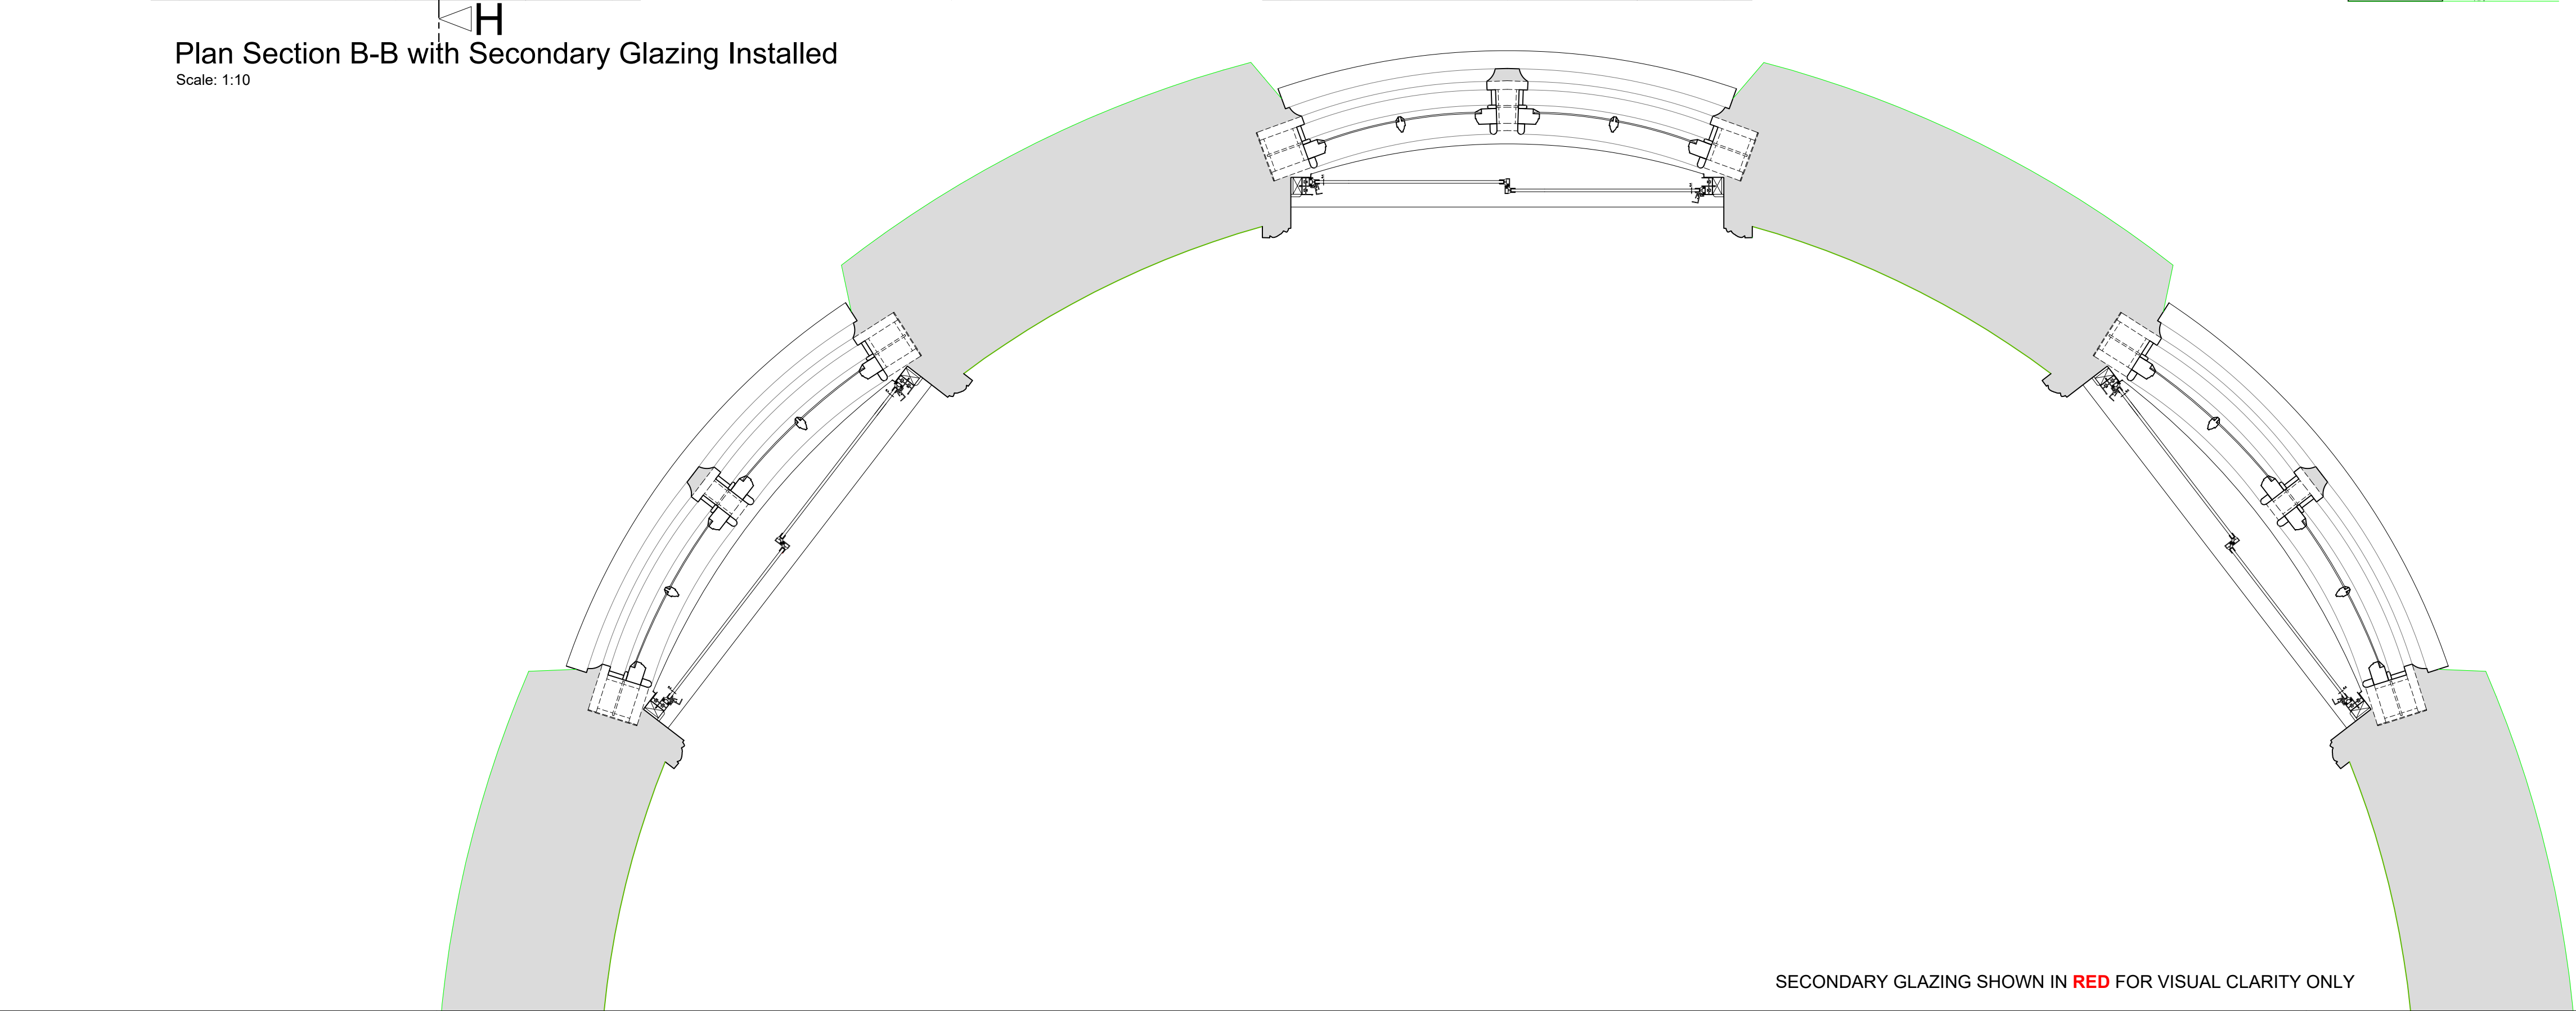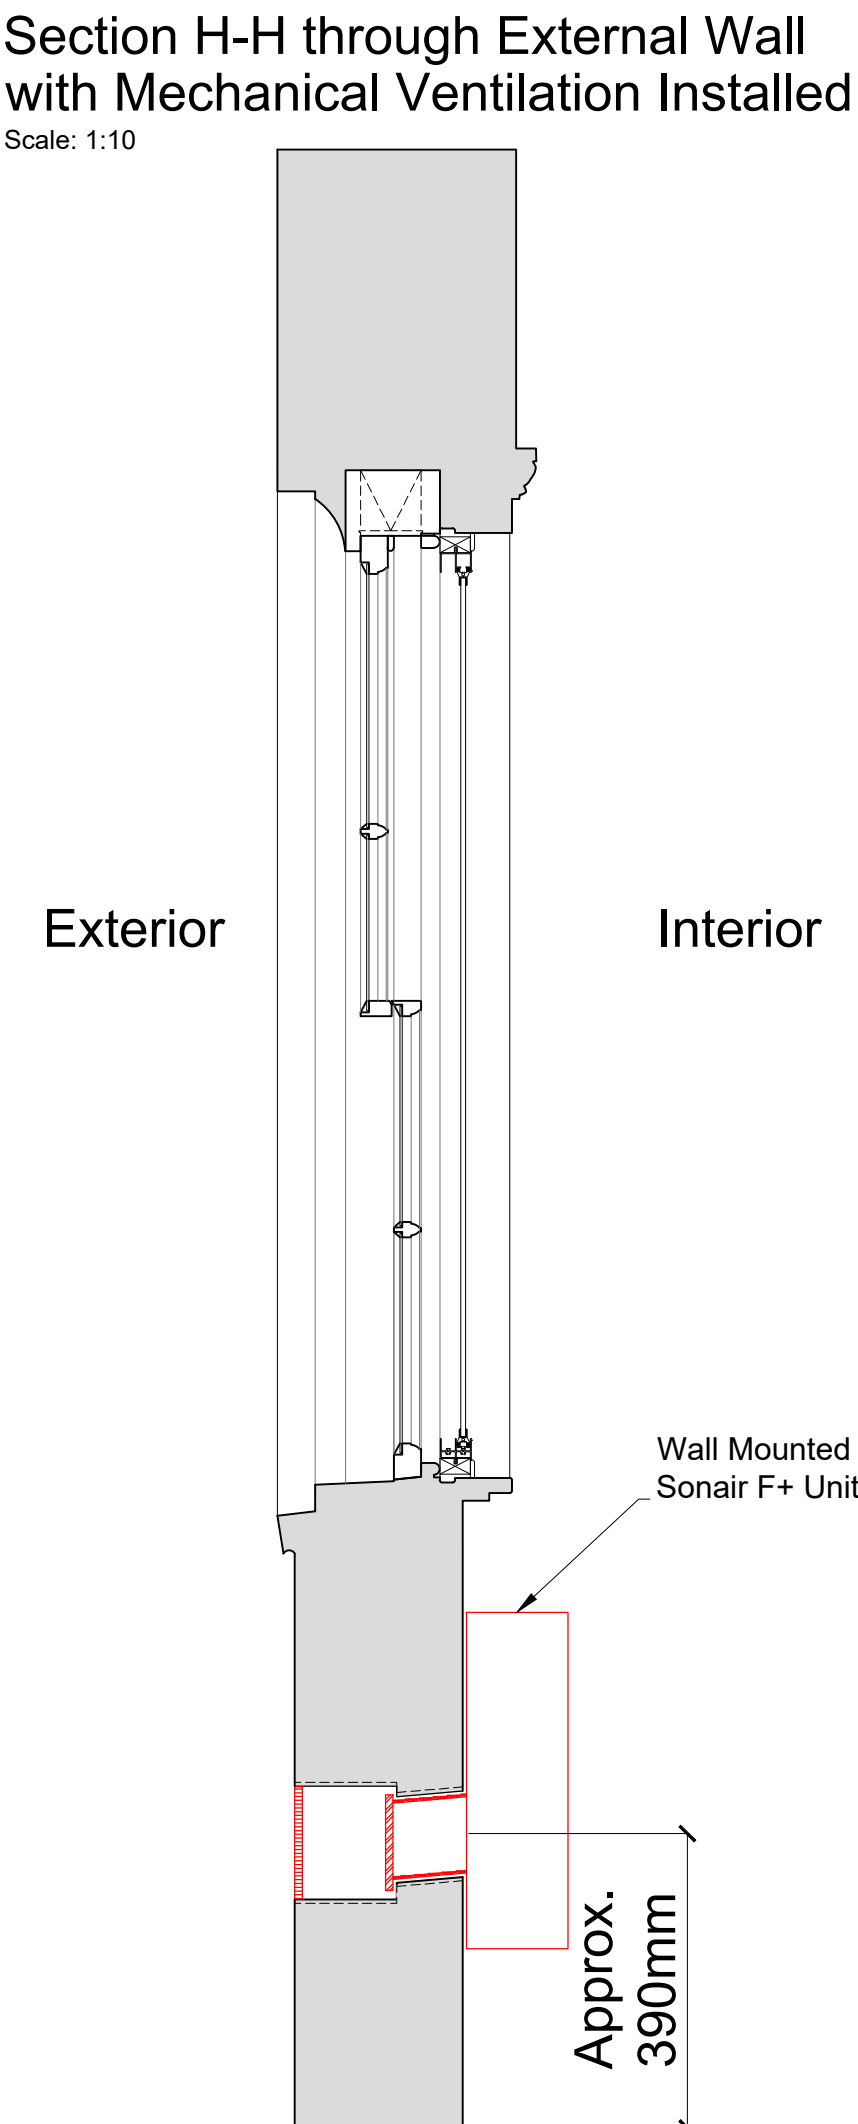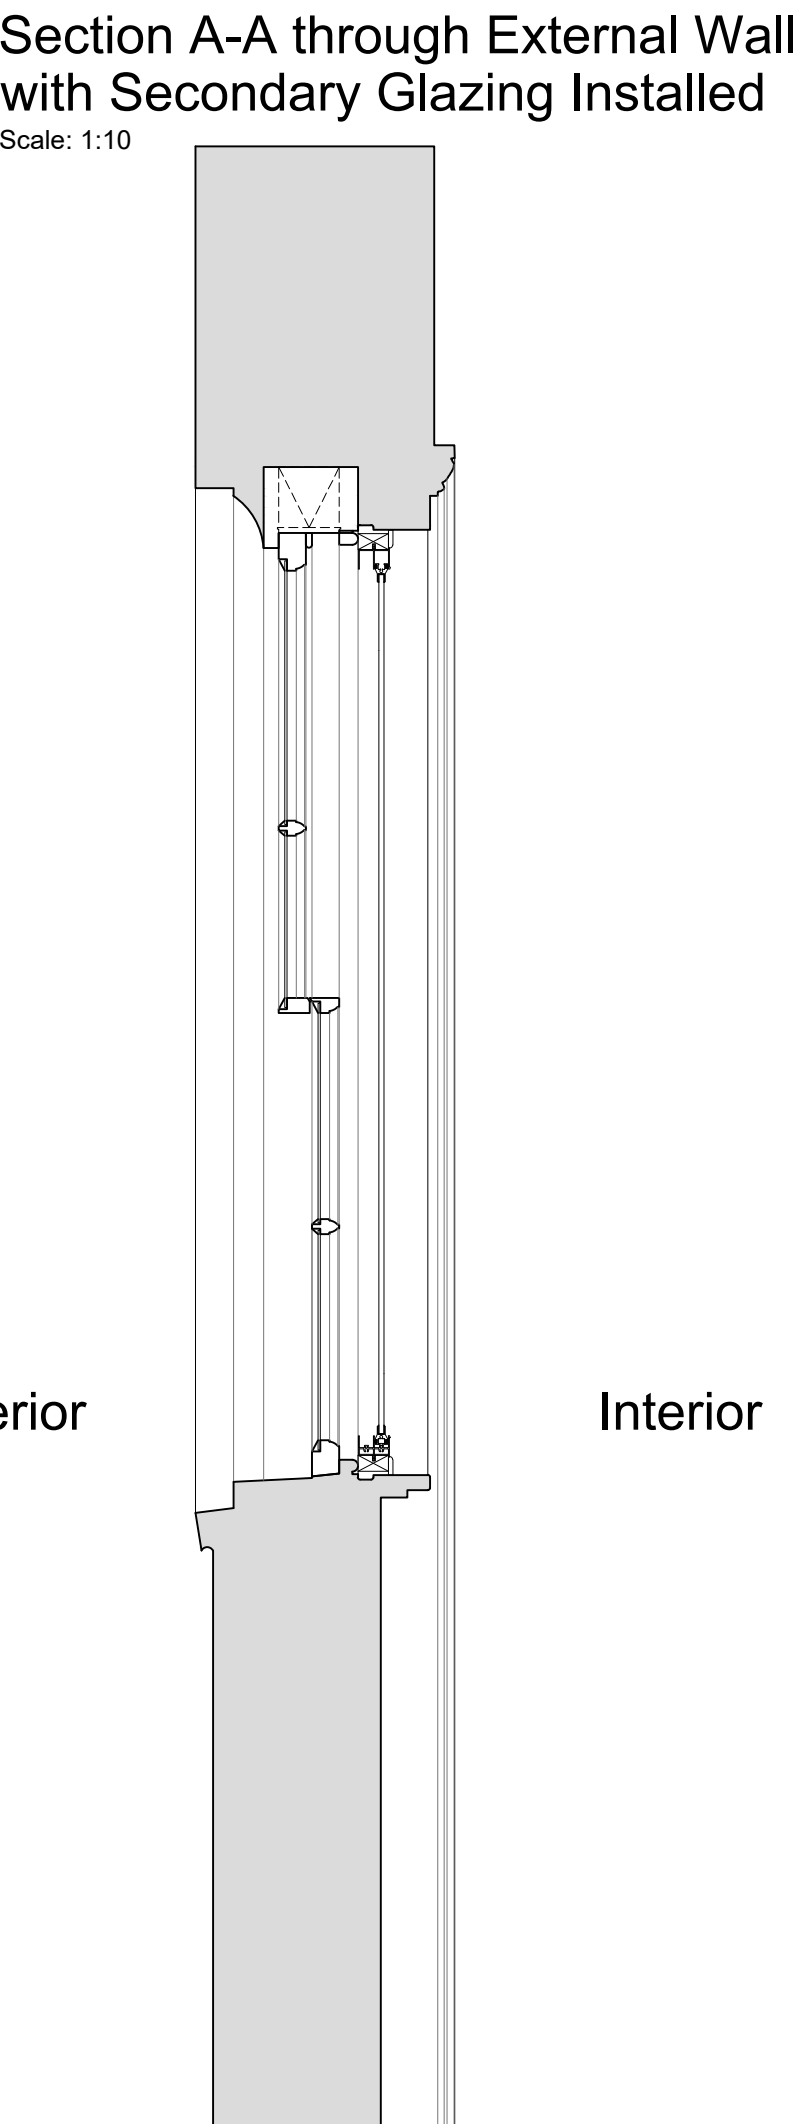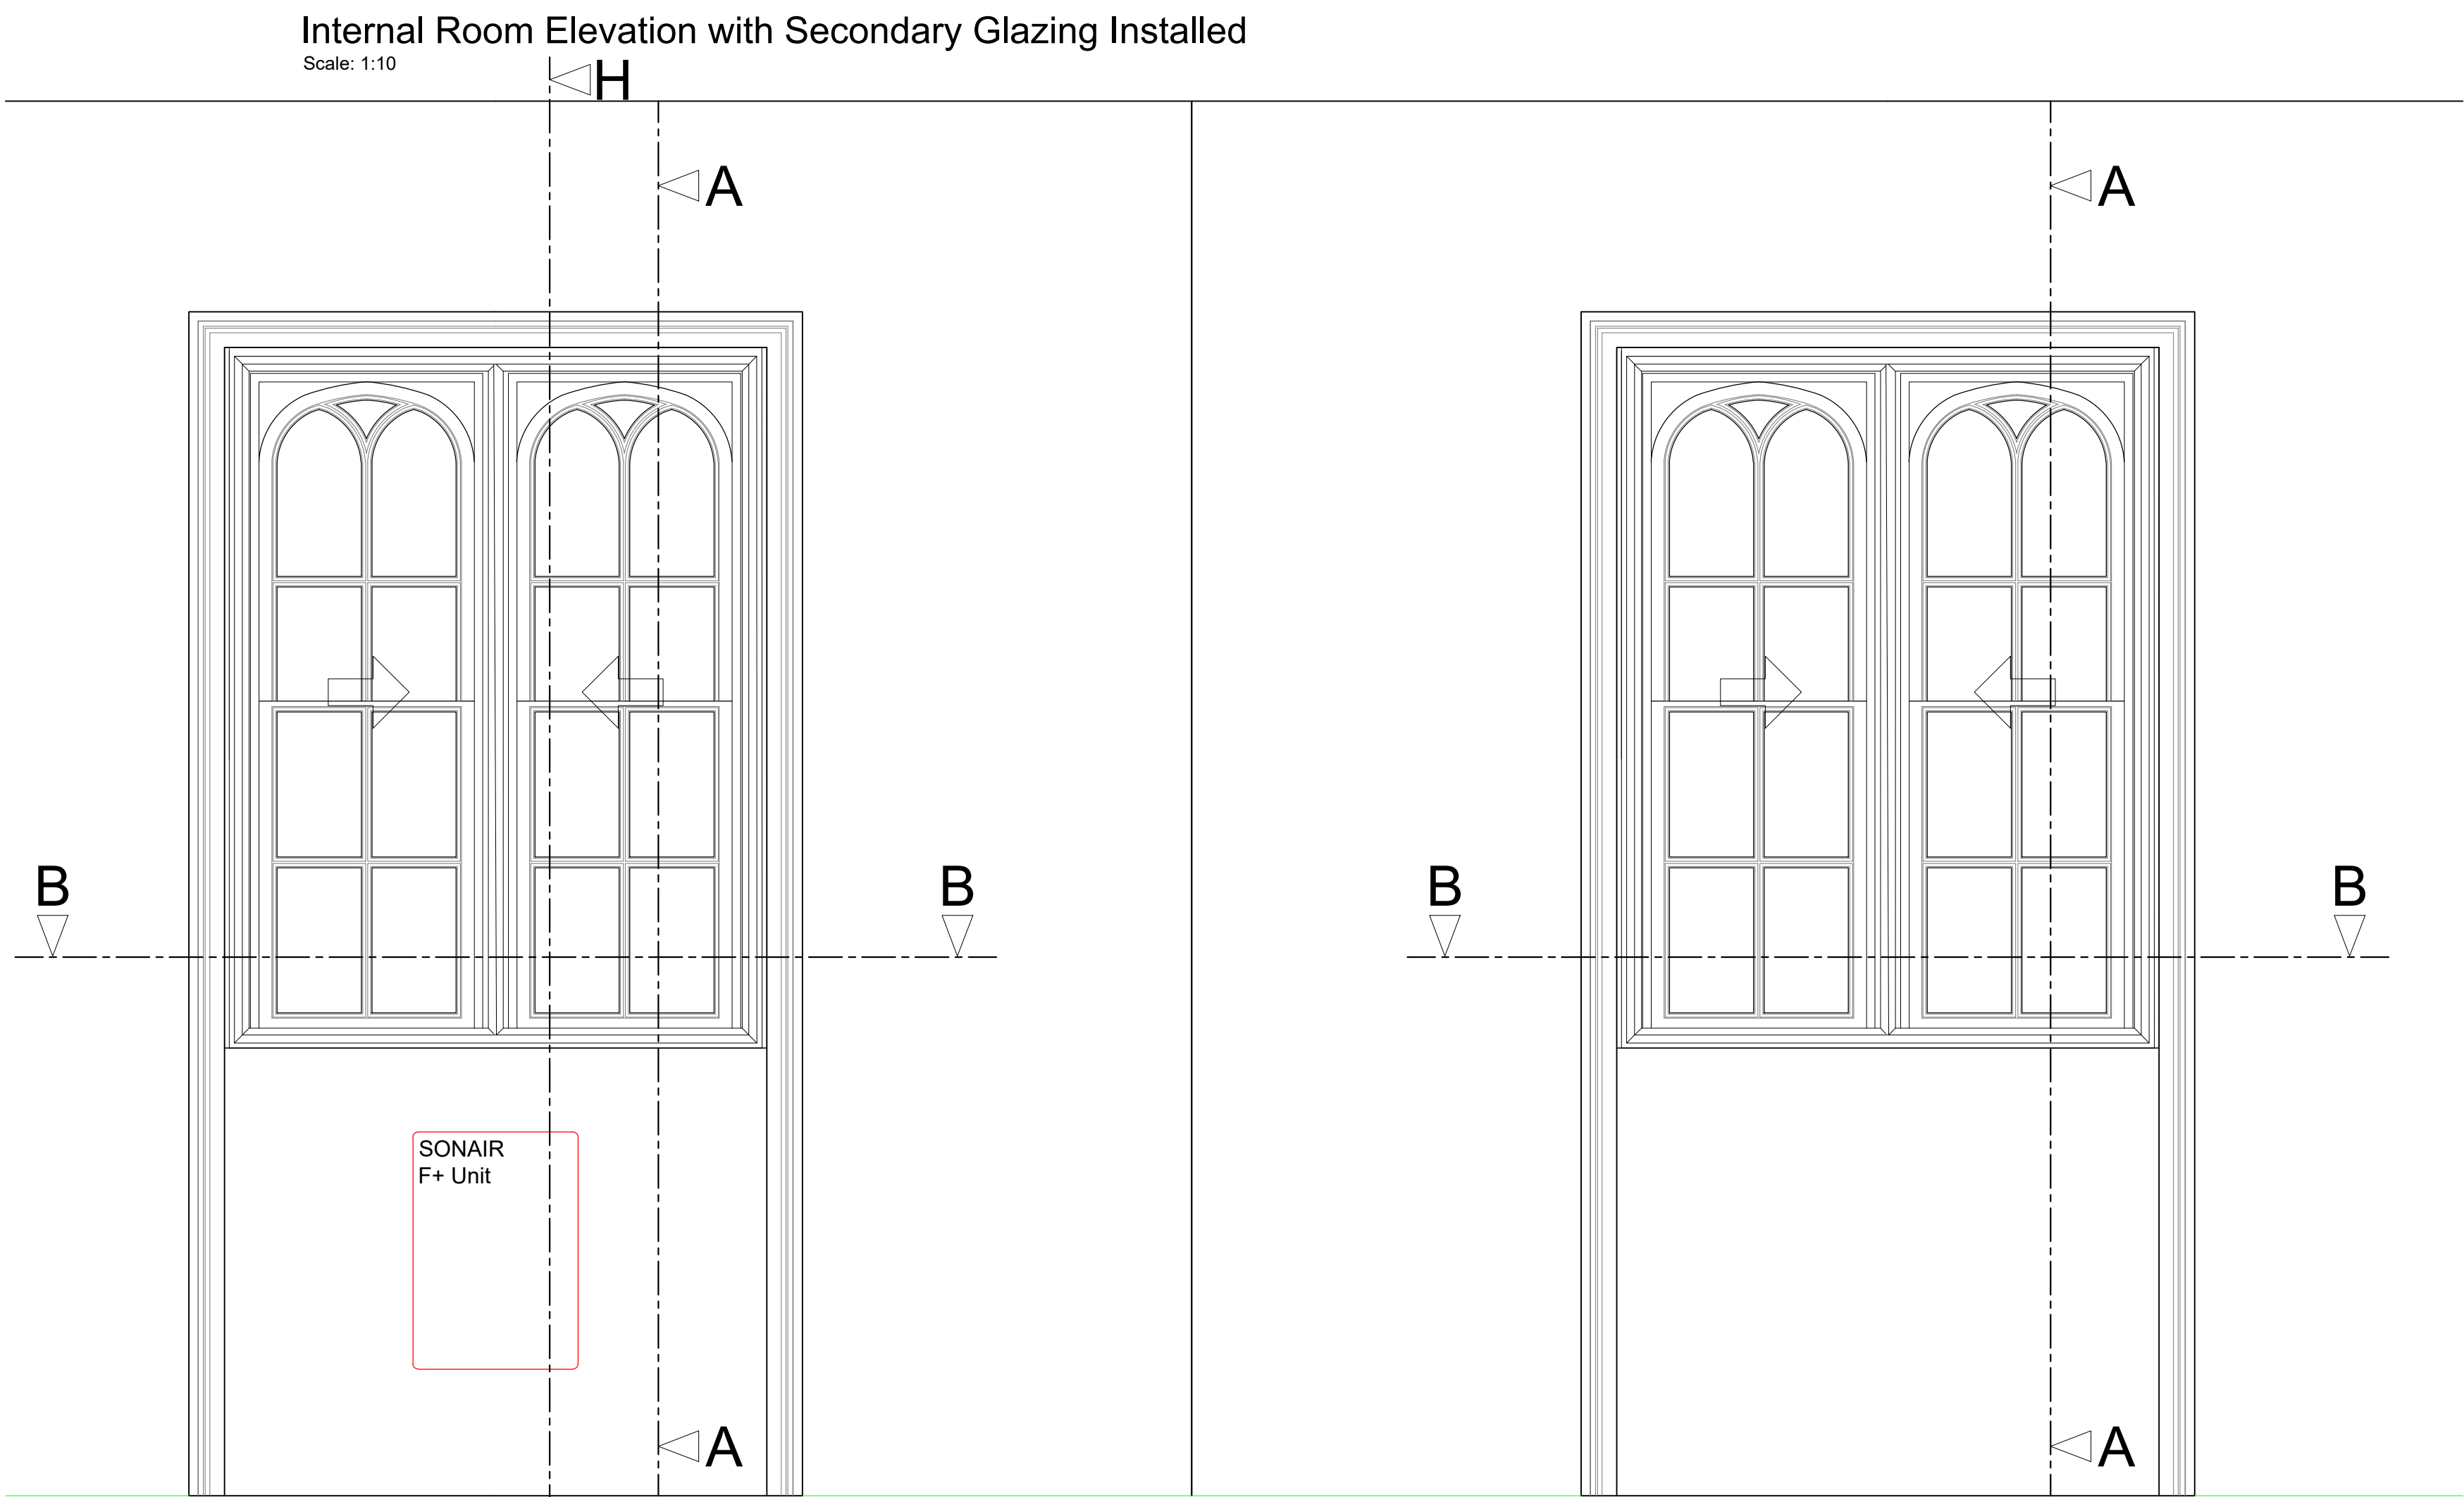

Revision	Date	Amendment
1.0	15-05-2018	Issued for listed building consent application
2.0	19-08-2021	Issued for listed building consent application

Do not reproduce this drawing without written permission
All dimensions are in millimetres unless stated otherwise

Drawing Not For Construction

HS2
High Speed (HS2) Limited
1st-3rd Floor
The Podium
1 Eversholt Street
London NW1 2DN

COSTAIN SKANSKA
Costain Skanska Joint Venture
9th Floor
The Tower
1 Eversholt Street
London NW1 2DN

Site Address:
2 Park Village East, London NW1

Drawing Title:
First Floor - Master Bedroom: PROPOSED Secondary Glazing Details
-Sheet 2 of 2


Surveyed by: AP & OB	Drawn by: AP	Checked by: OB	Presentation Scale: as shown @ A1
-------------------------	-----------------	-------------------	--------------------------------------

Date:
11-05-2018


Drawing No:
WPI P066 NI - 2 PVE-PR-FF-J-06.1

Revision:
2.0


Internal Room Elevation
Scale: 1:10

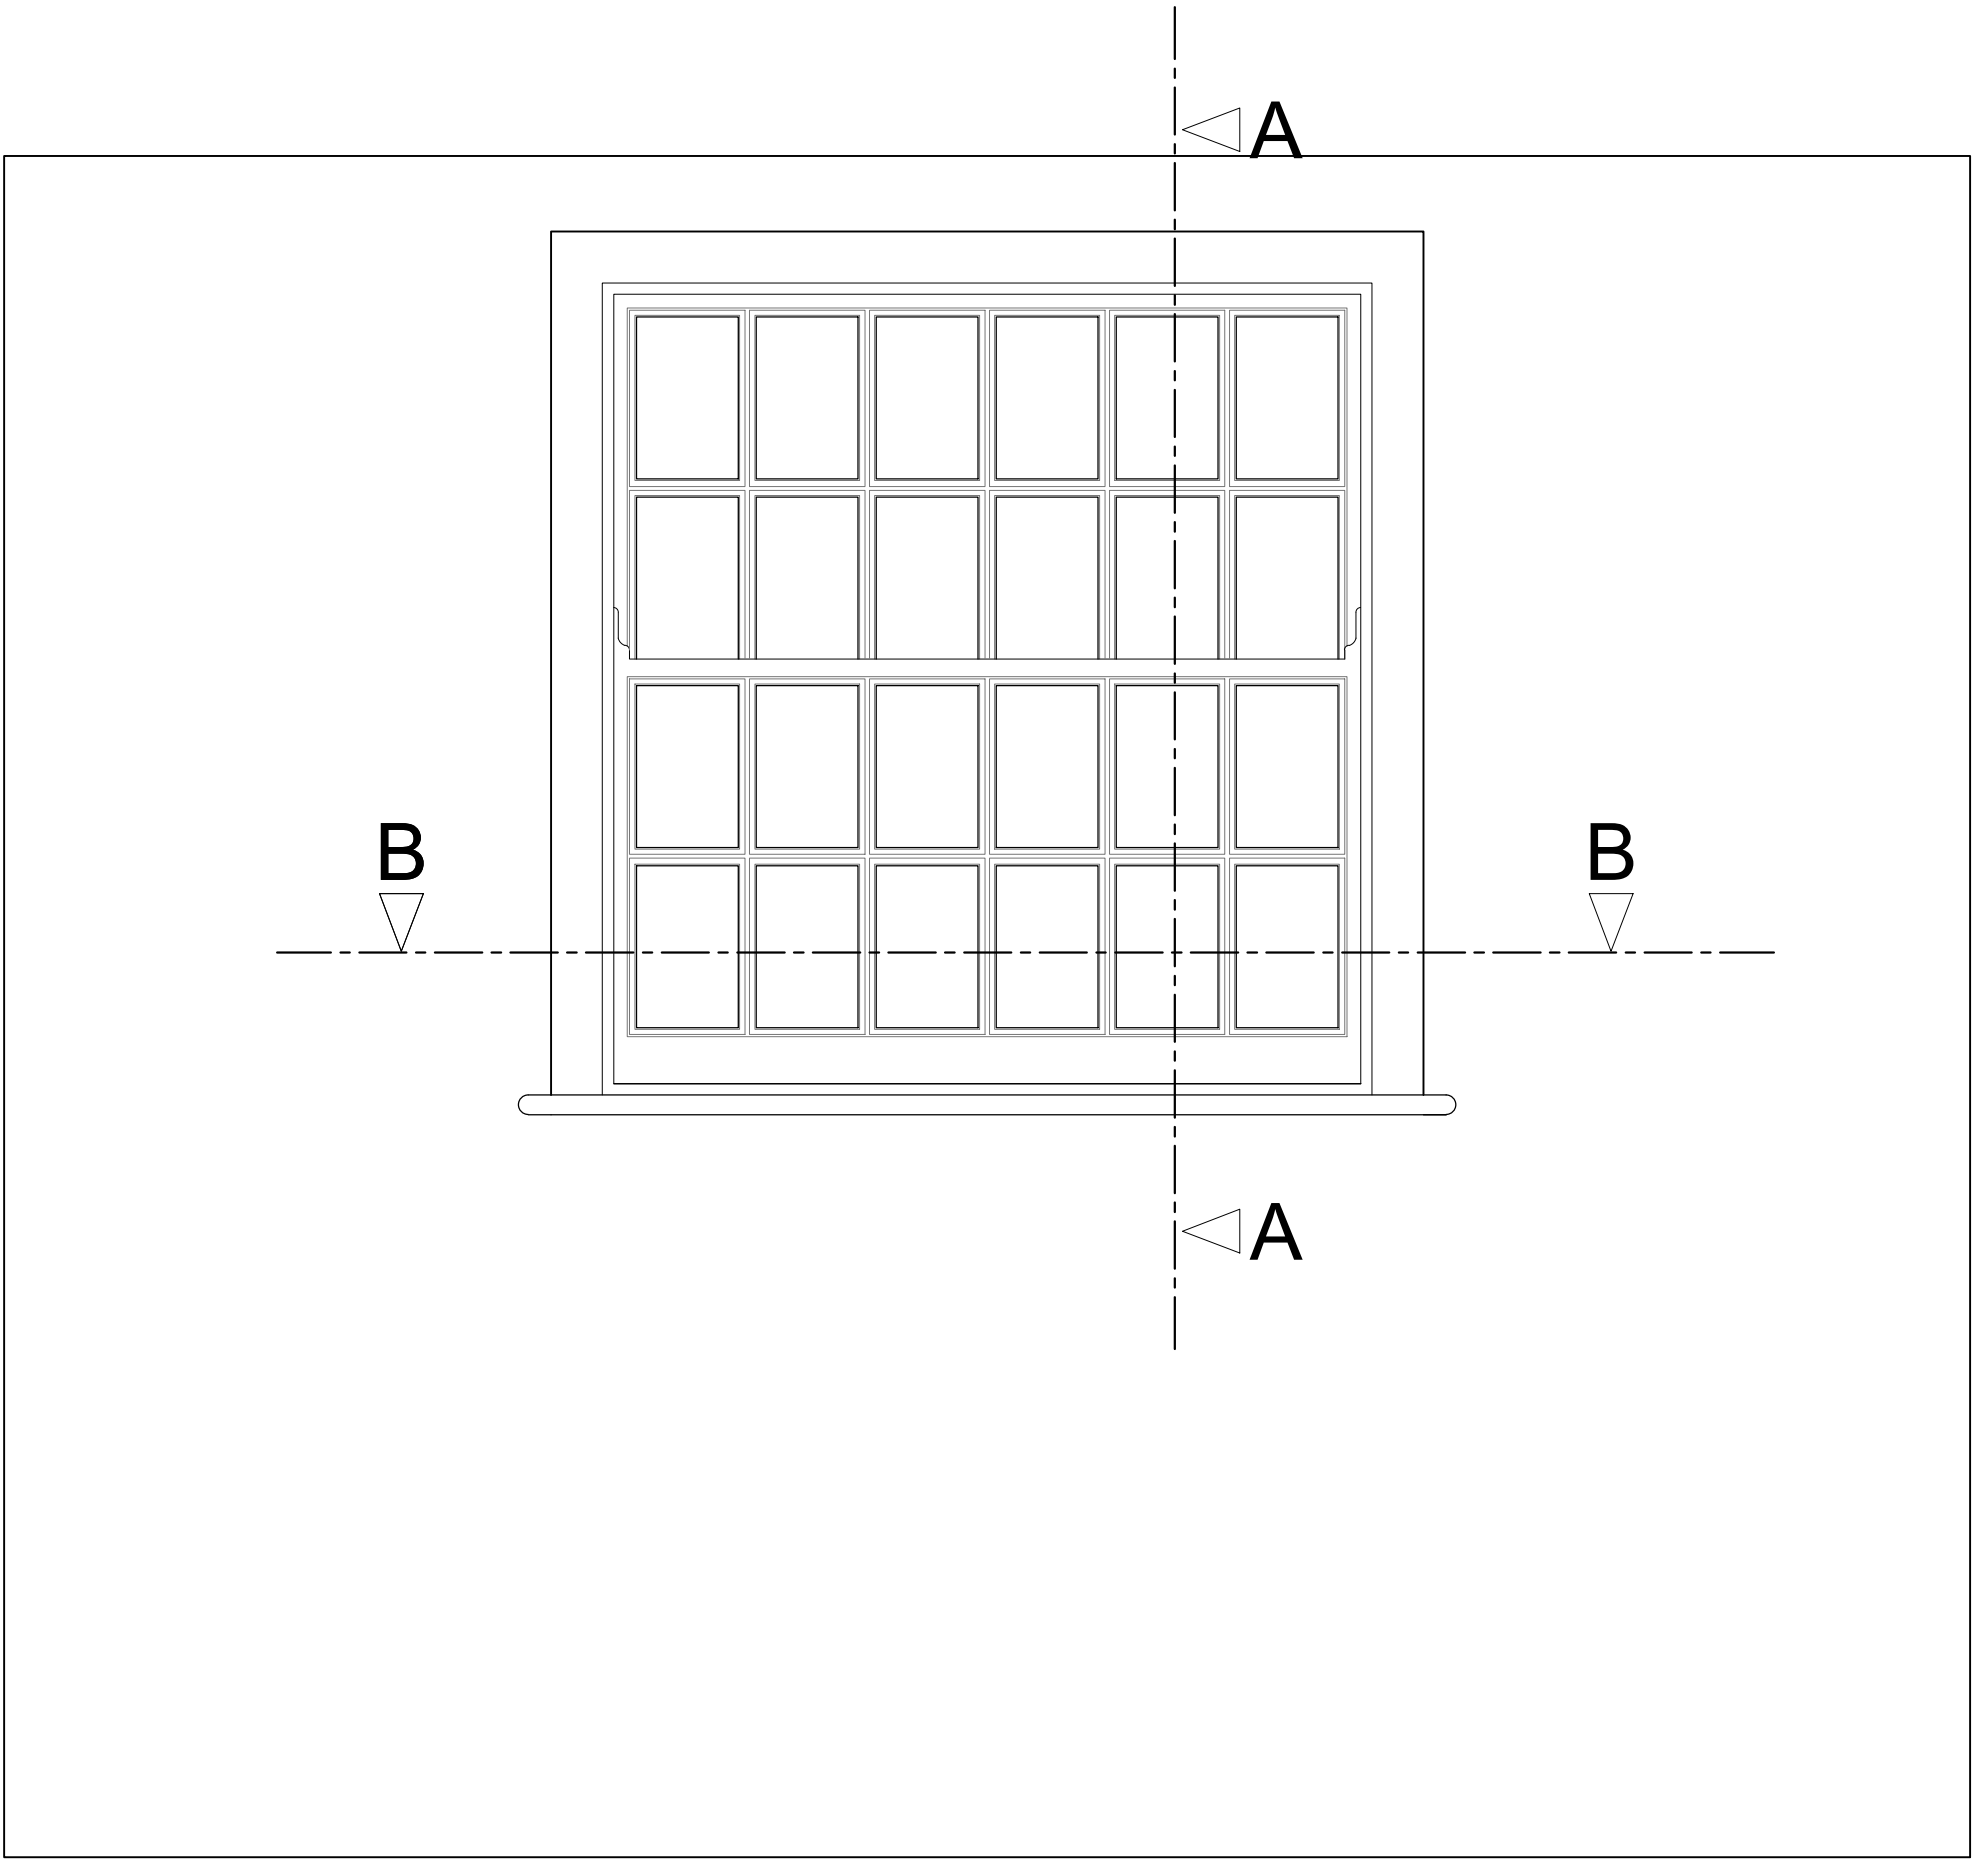

Section A-A through External Wall
Scale: 1:10

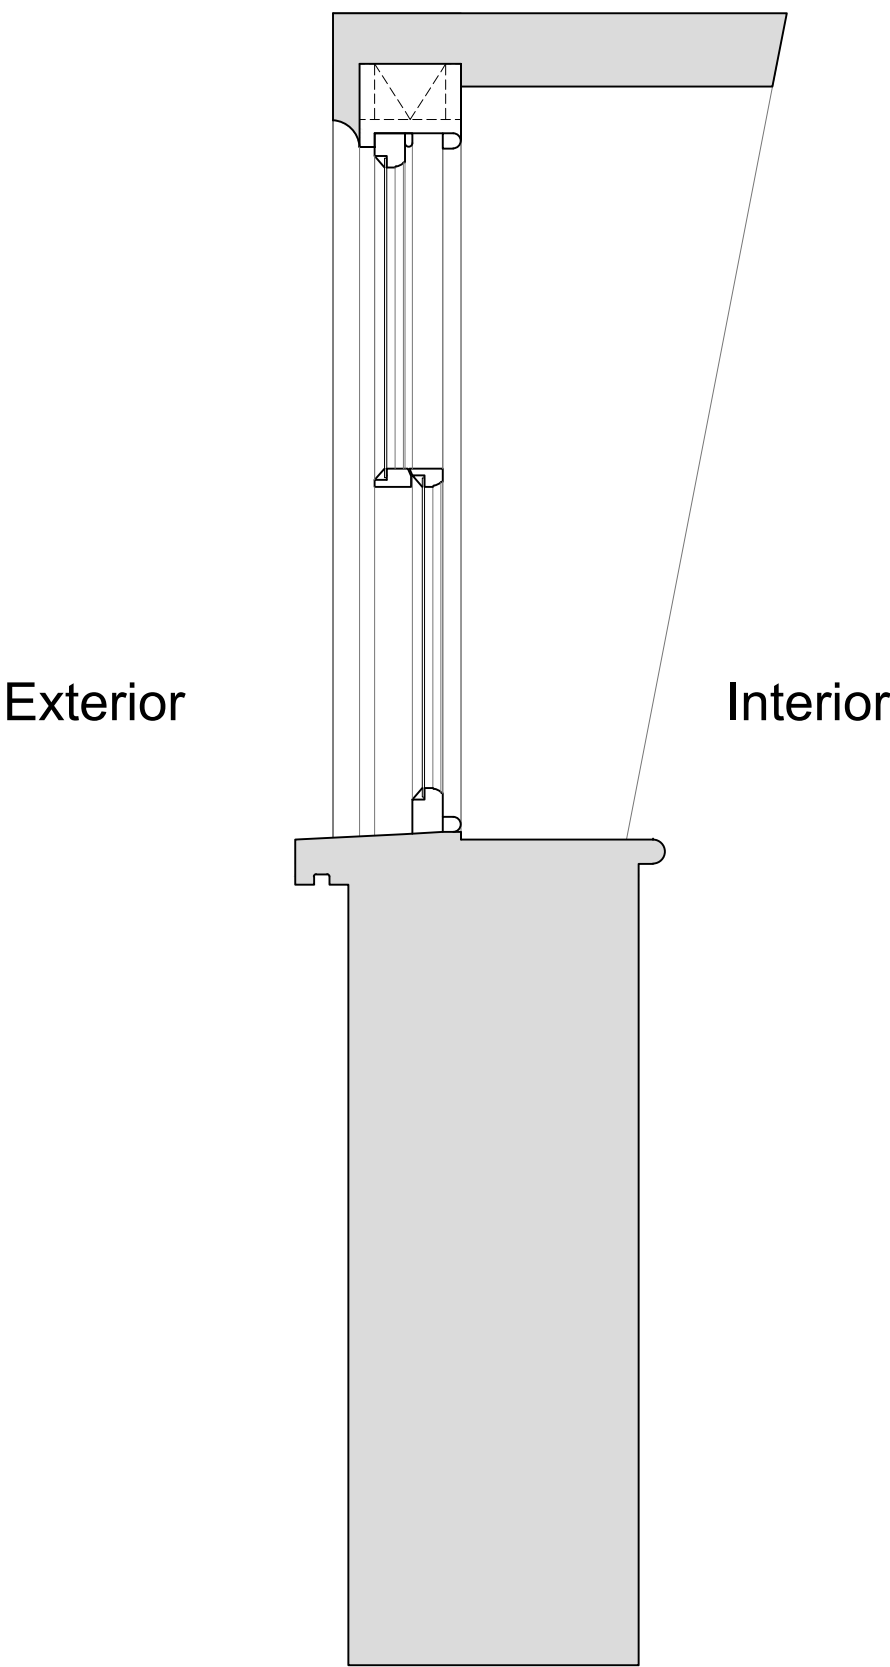

Plan Section B-B
Scale: 1:10

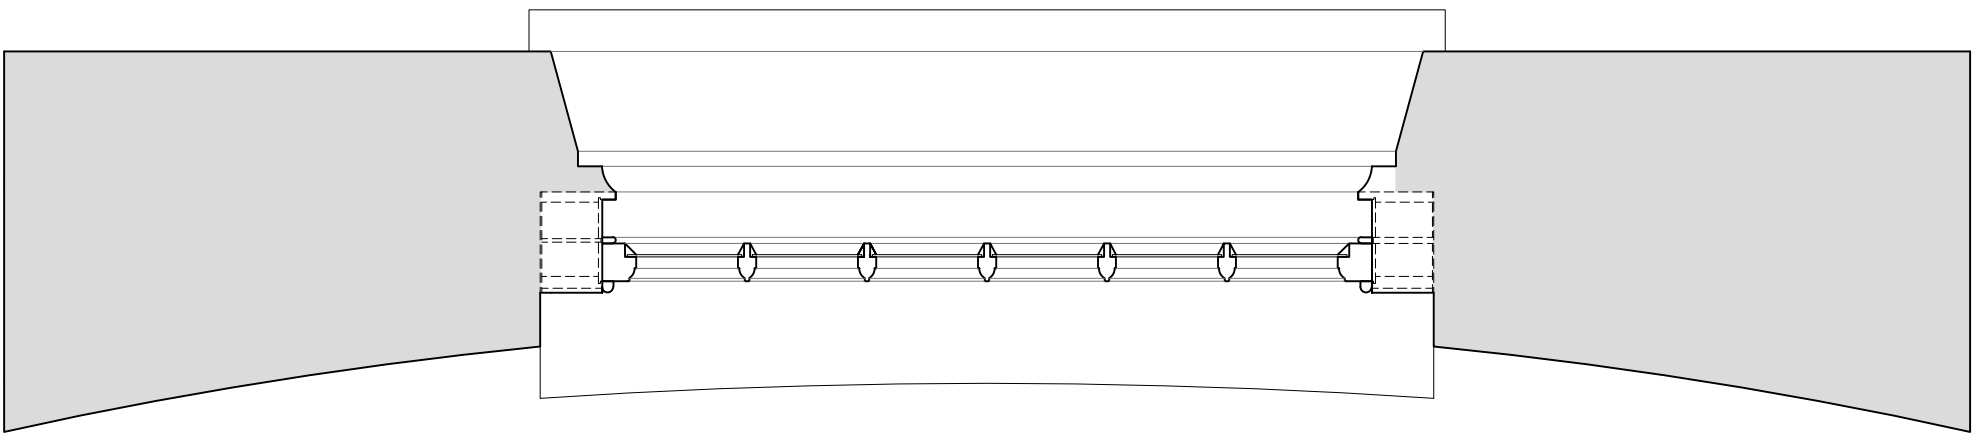

Note: The installation of temporary internal secondary glazing in the second floor bedroom was proposed in Listed Building Consent application: 2018/3312/L, and was granted on 22nd October 2018.

Revision	Date	Amendment
1.0	15-05-2018	Issued for listed building consent application
2.0	19-08-2021	Issued for listed building consent application

Do not reproduce this drawing without written permission
All dimensions are in millimetres unless stated otherwise

Drawing Not For Construction

HS2

High Speed (HS2) Limited
1st-3rd Floor
The Podium
1 Eversholt Street
London NW1 2DN




Costain Skanska Joint Venture
9th Floor
The Tower
1 Eversholt Street
London NW1 2DN

Site Address: 2 Park Village East, London NW1			
Drawing Title: Second Floor - Bedroom: EXISTING Front Window Joinery Details -Sheet 1 of 2			
Surveyed by: AP & OB	Drawn by: AP	Checked by: OB	Presentation Scale: as shown @ A1
Date: 11-05-2018	Drawing No: WPI P066 NI - 2 PVE-EX-SF-J-07	Revision: 2.0	


Internal Room Elevation with Secondary Glazing Installed

Scale: 1:10

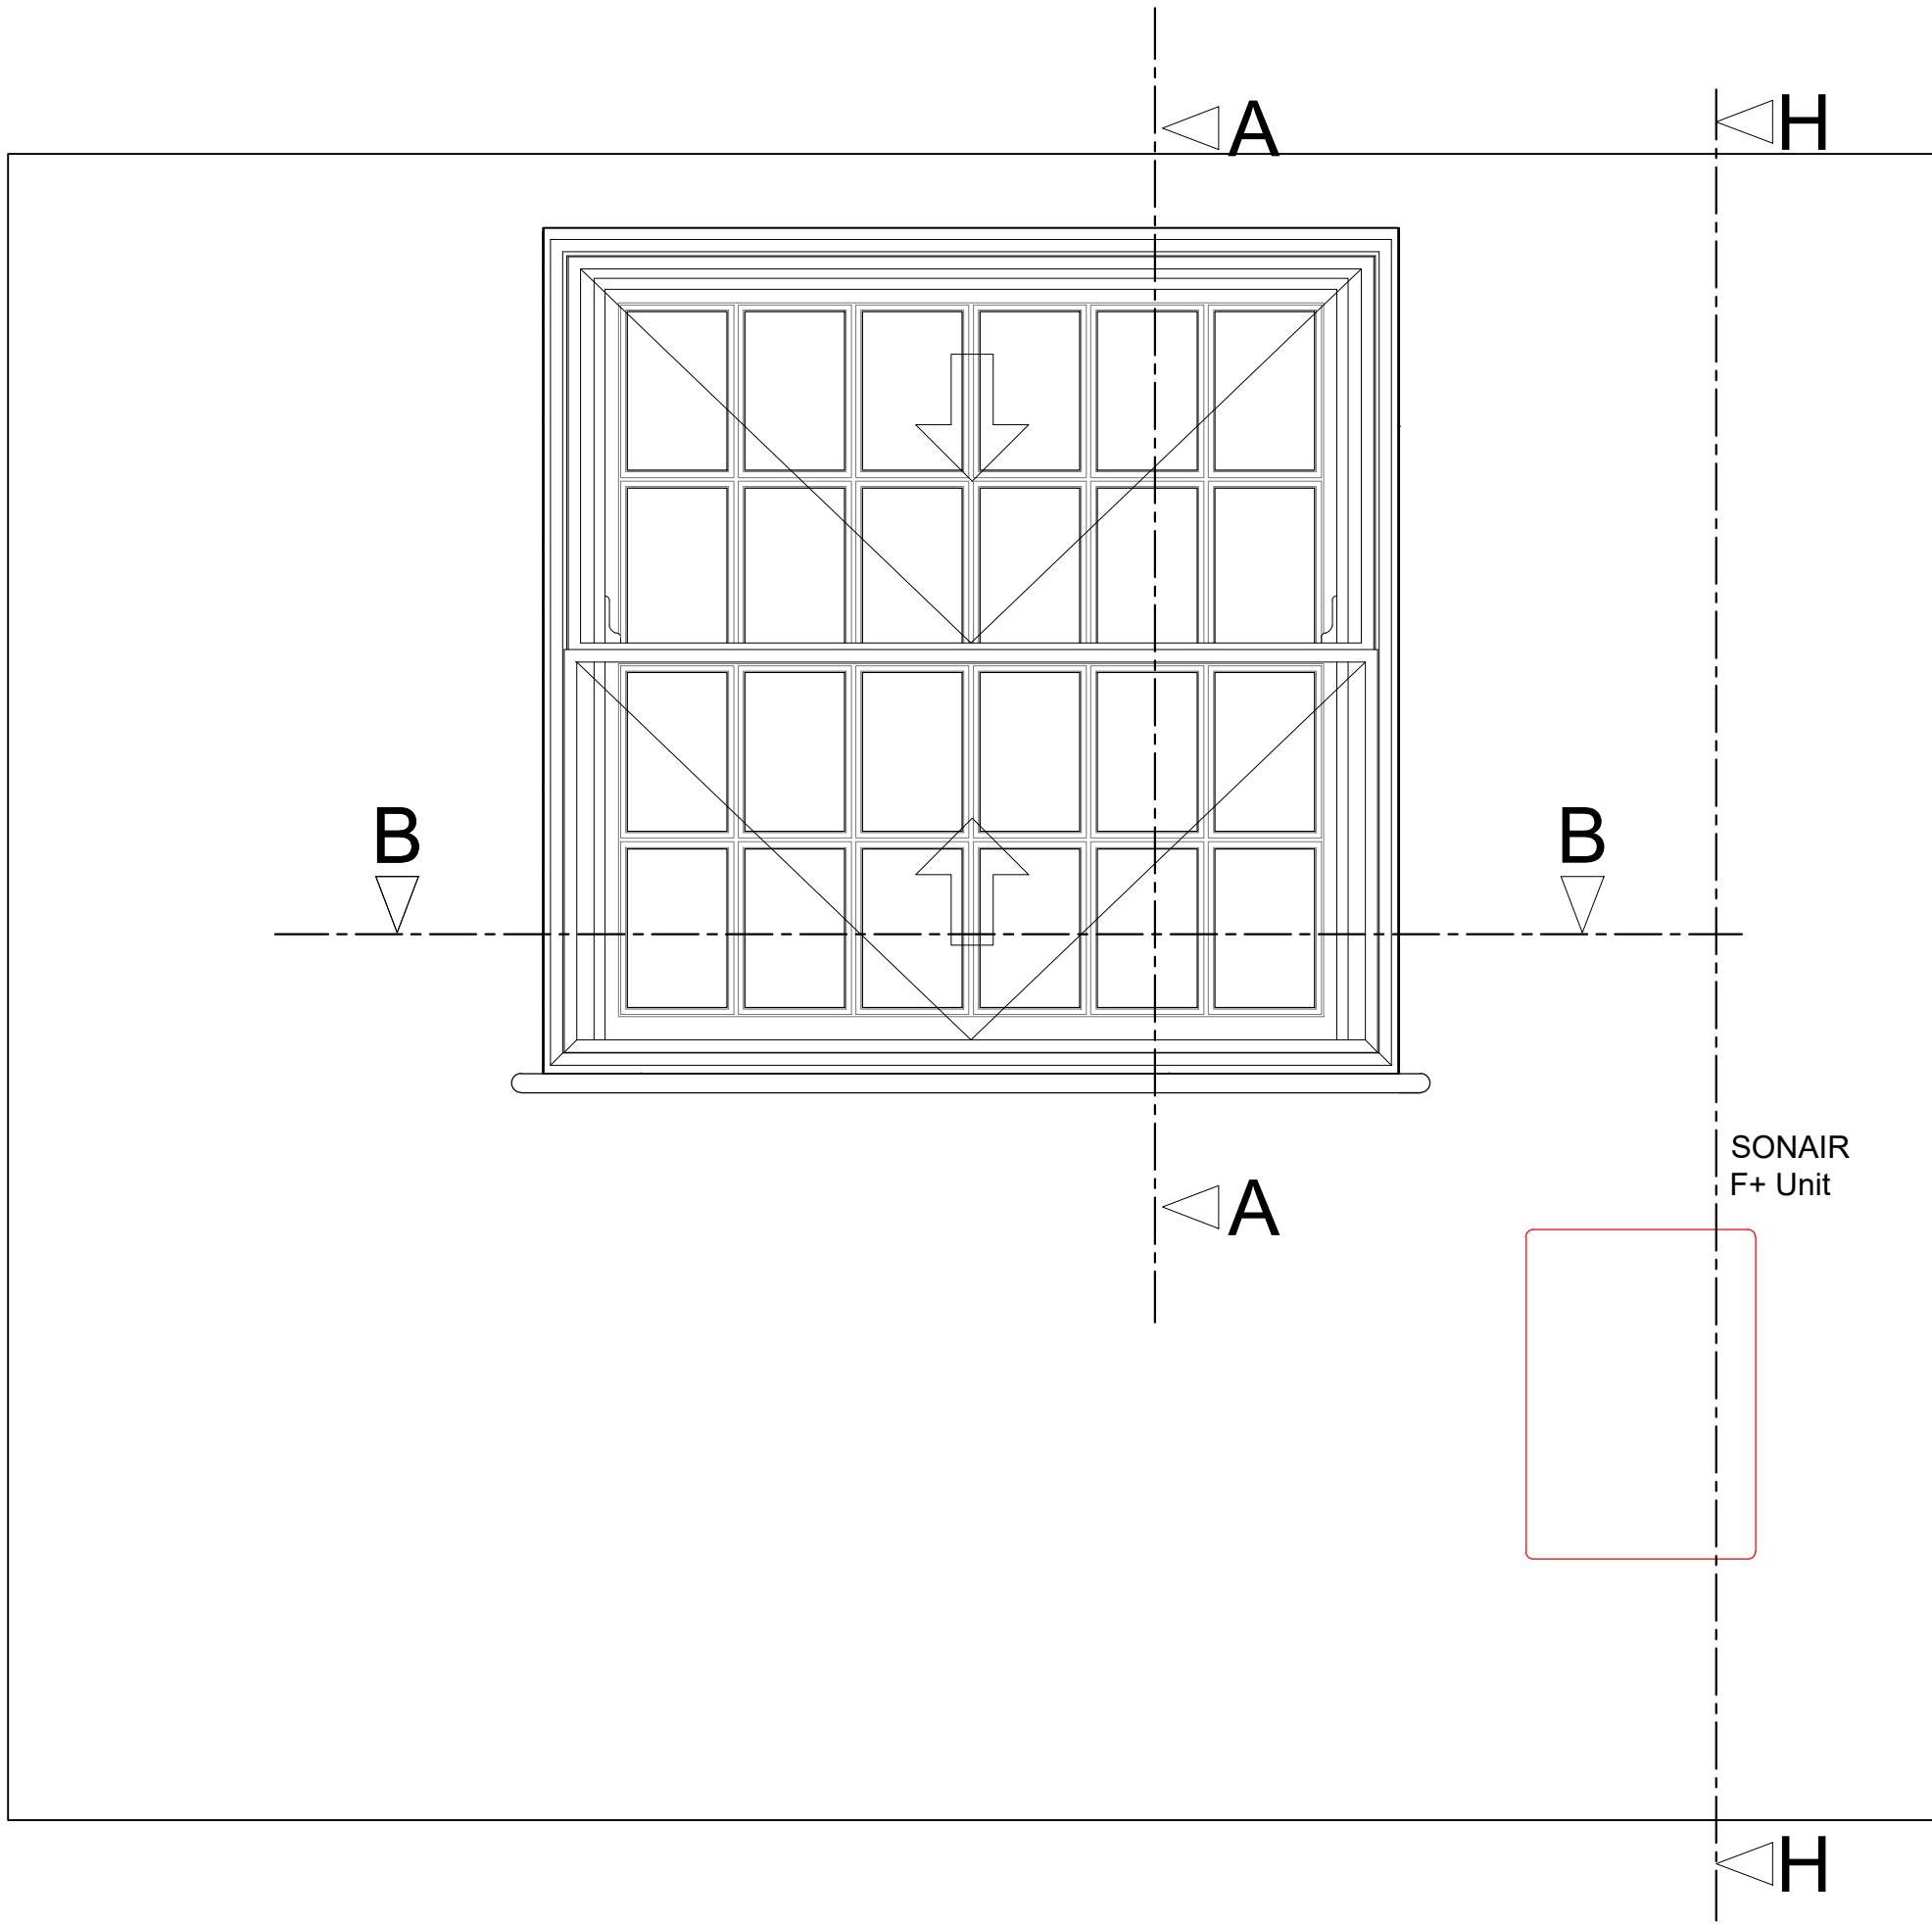


Section A-A through External Wall with Secondary Glazing Installed

Scale: 1:10

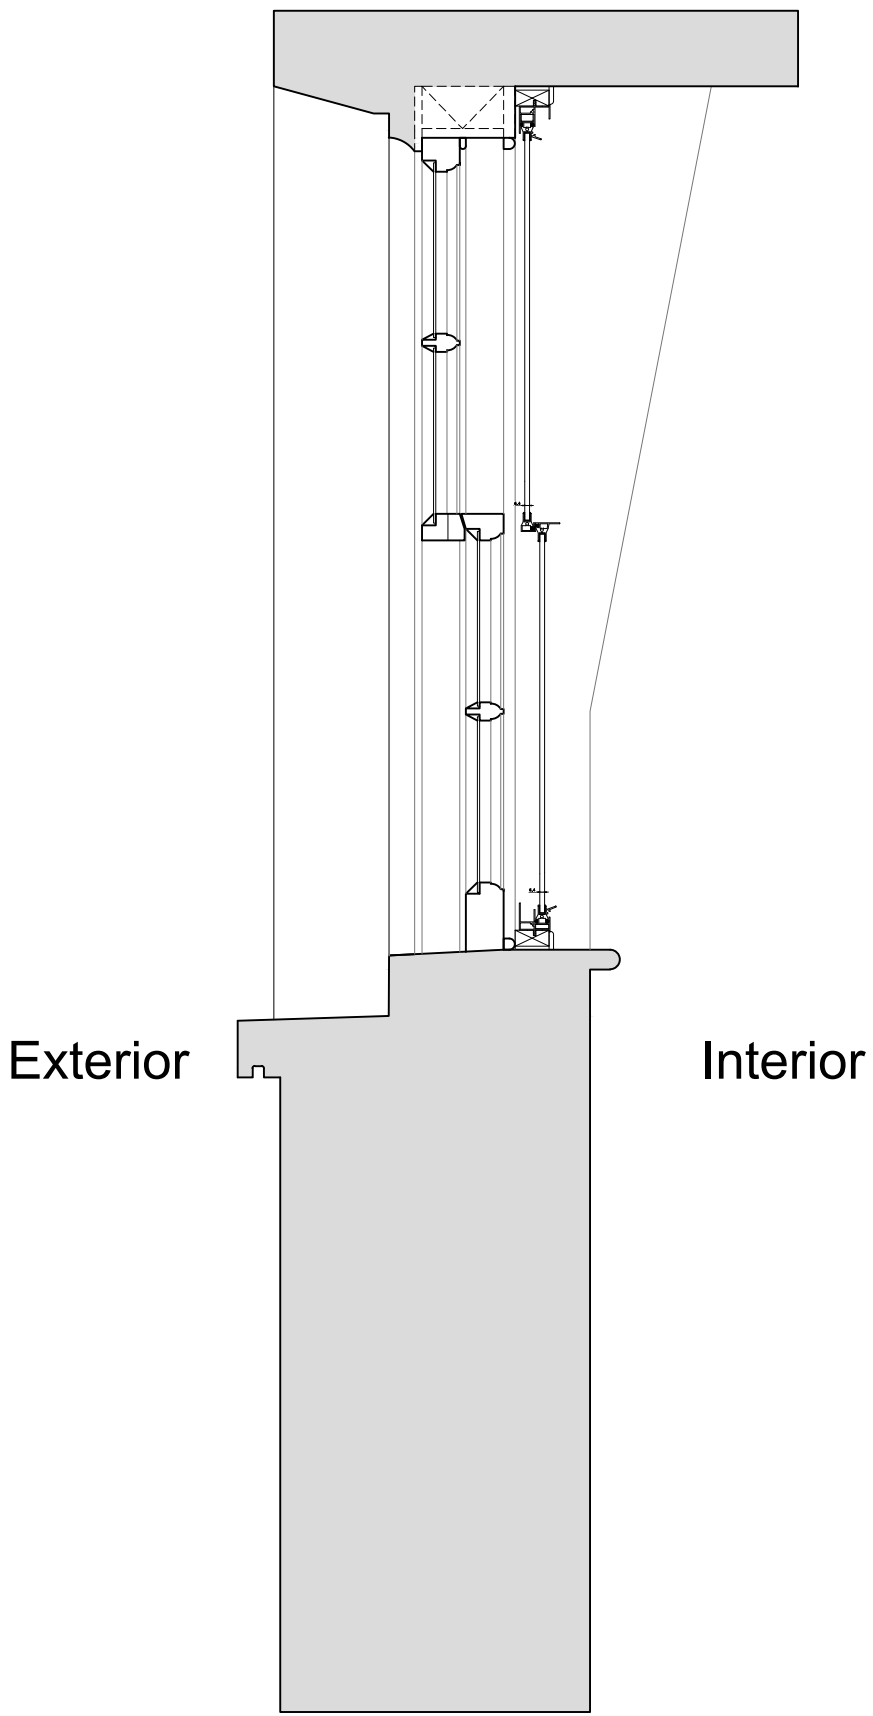


Section H-H through External Wall with Mechanical Ventilation Installed

Scale: 1:10

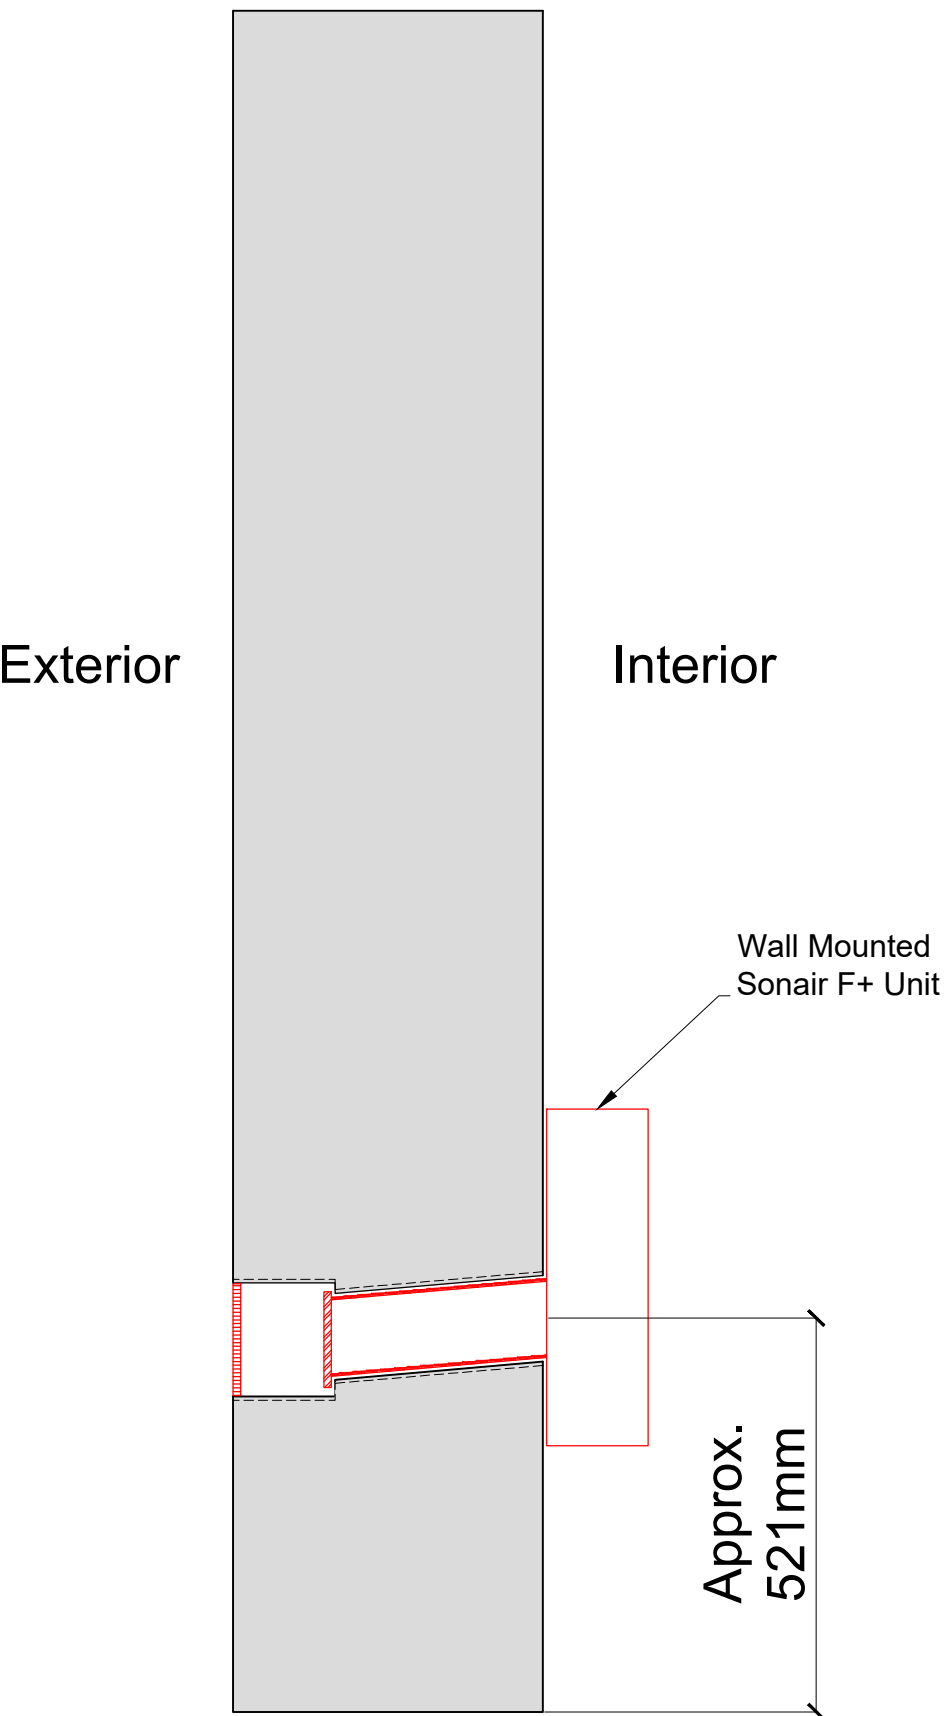


Plan Section B-B with Secondary Glazing Installed

Scale: 1:10

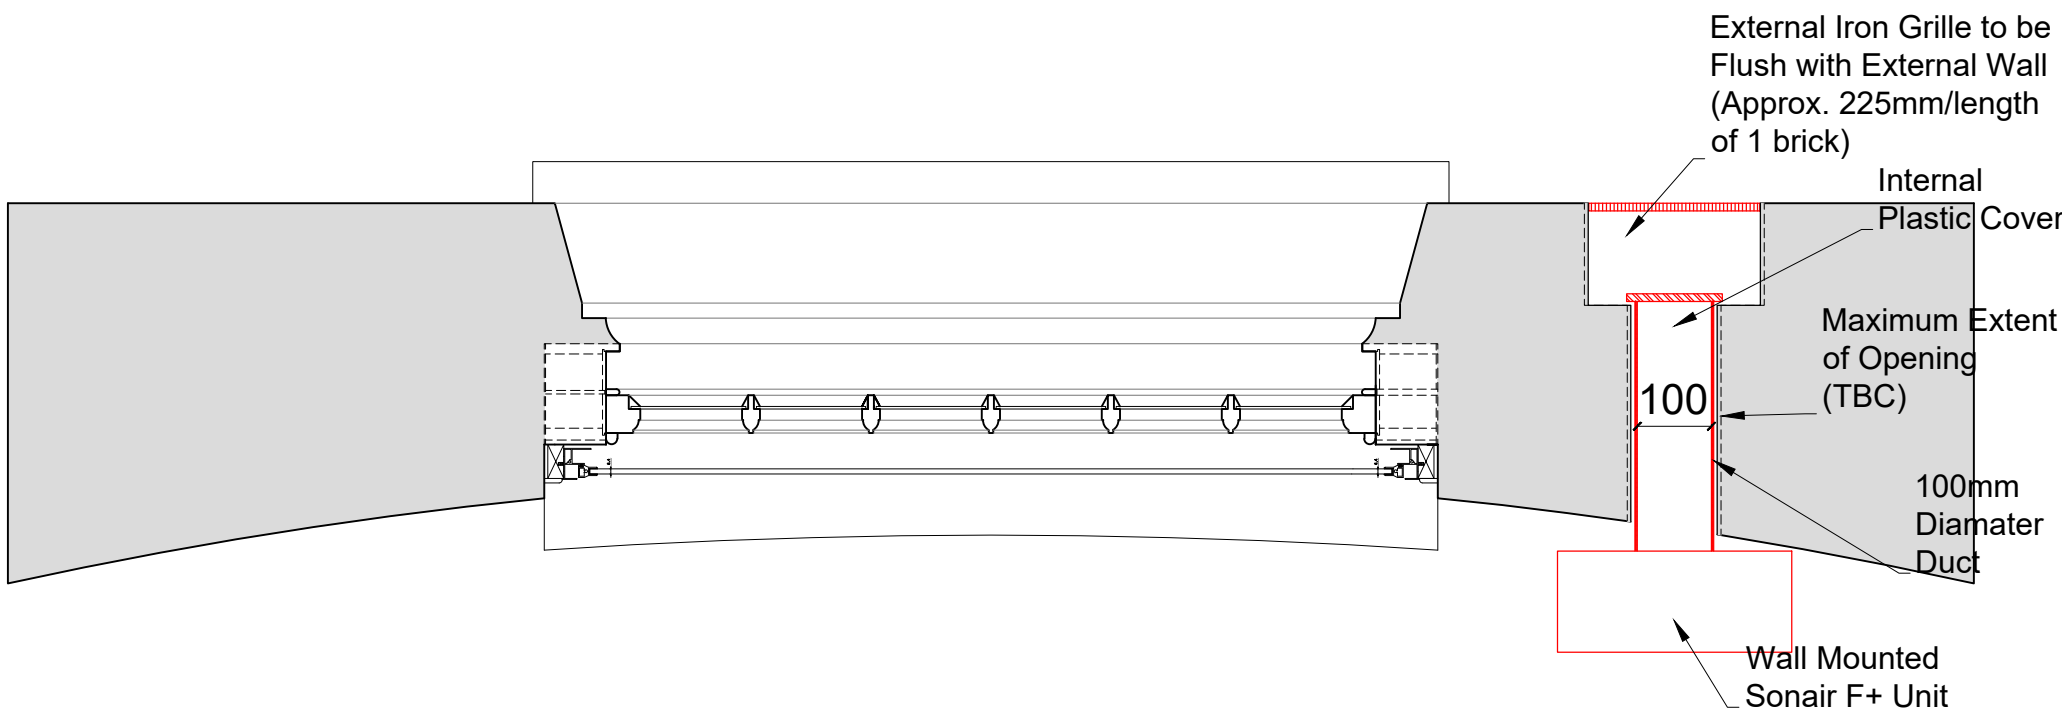

Detail of Sonair Unit

Scale: 1:5

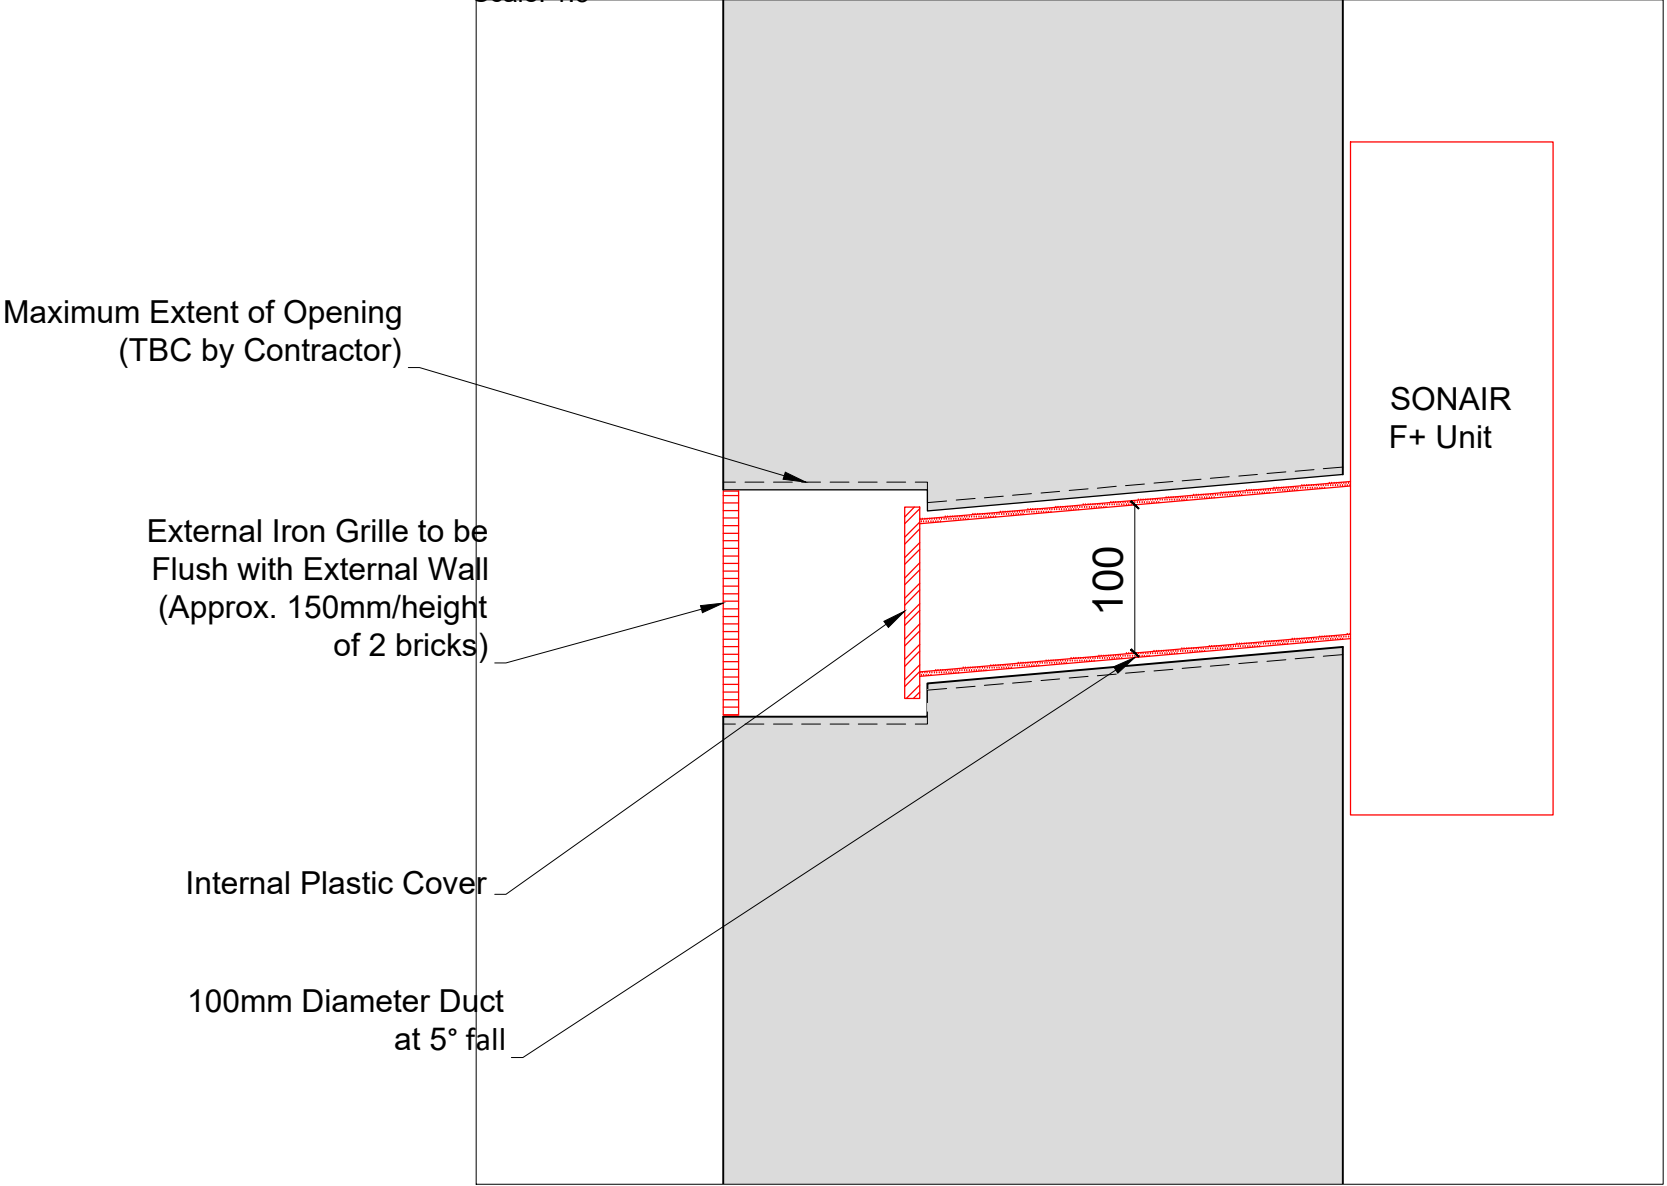

SECONDARY GLAZING SHOWN IN RED FOR VISUAL CLARITY ONLY

Revision	Date	Amendment
1.0	15-05-2018	Issued for listed building consent application
2.0	19-08-2021	Issued for listed building consent application

Do not reproduce this drawing without written permission
All dimensions are in millimetres unless stated otherwise

Drawing Not For Construction

HS2


High Speed (HS2) Limited
1st-3rd Floor
The Podium
1 Eversholt Street
London NW1 2DN

COSTAIN SKANSKA


Costain Skanska Joint Venture
9th Floor
The Tower
1 Eversholt Street
London NW1 2DN

Site Address: 2 Park Village East, London NW1			
Drawing Title: Second Floor - Bedroom: PROPOSED Secondary Glazing Details -Sheet 2 of 2			
Surveyed by: AP & OB	Drawn by: AP	Checked by: OB	Presentation Scale: as shown @ A1
Date: 11-05-2018	Drawing No: WPI P066 NI - 2 PVE-PR-SF-J-07.1	Revision: 2.0	


Internal Room Elevation
Scale: 1:10

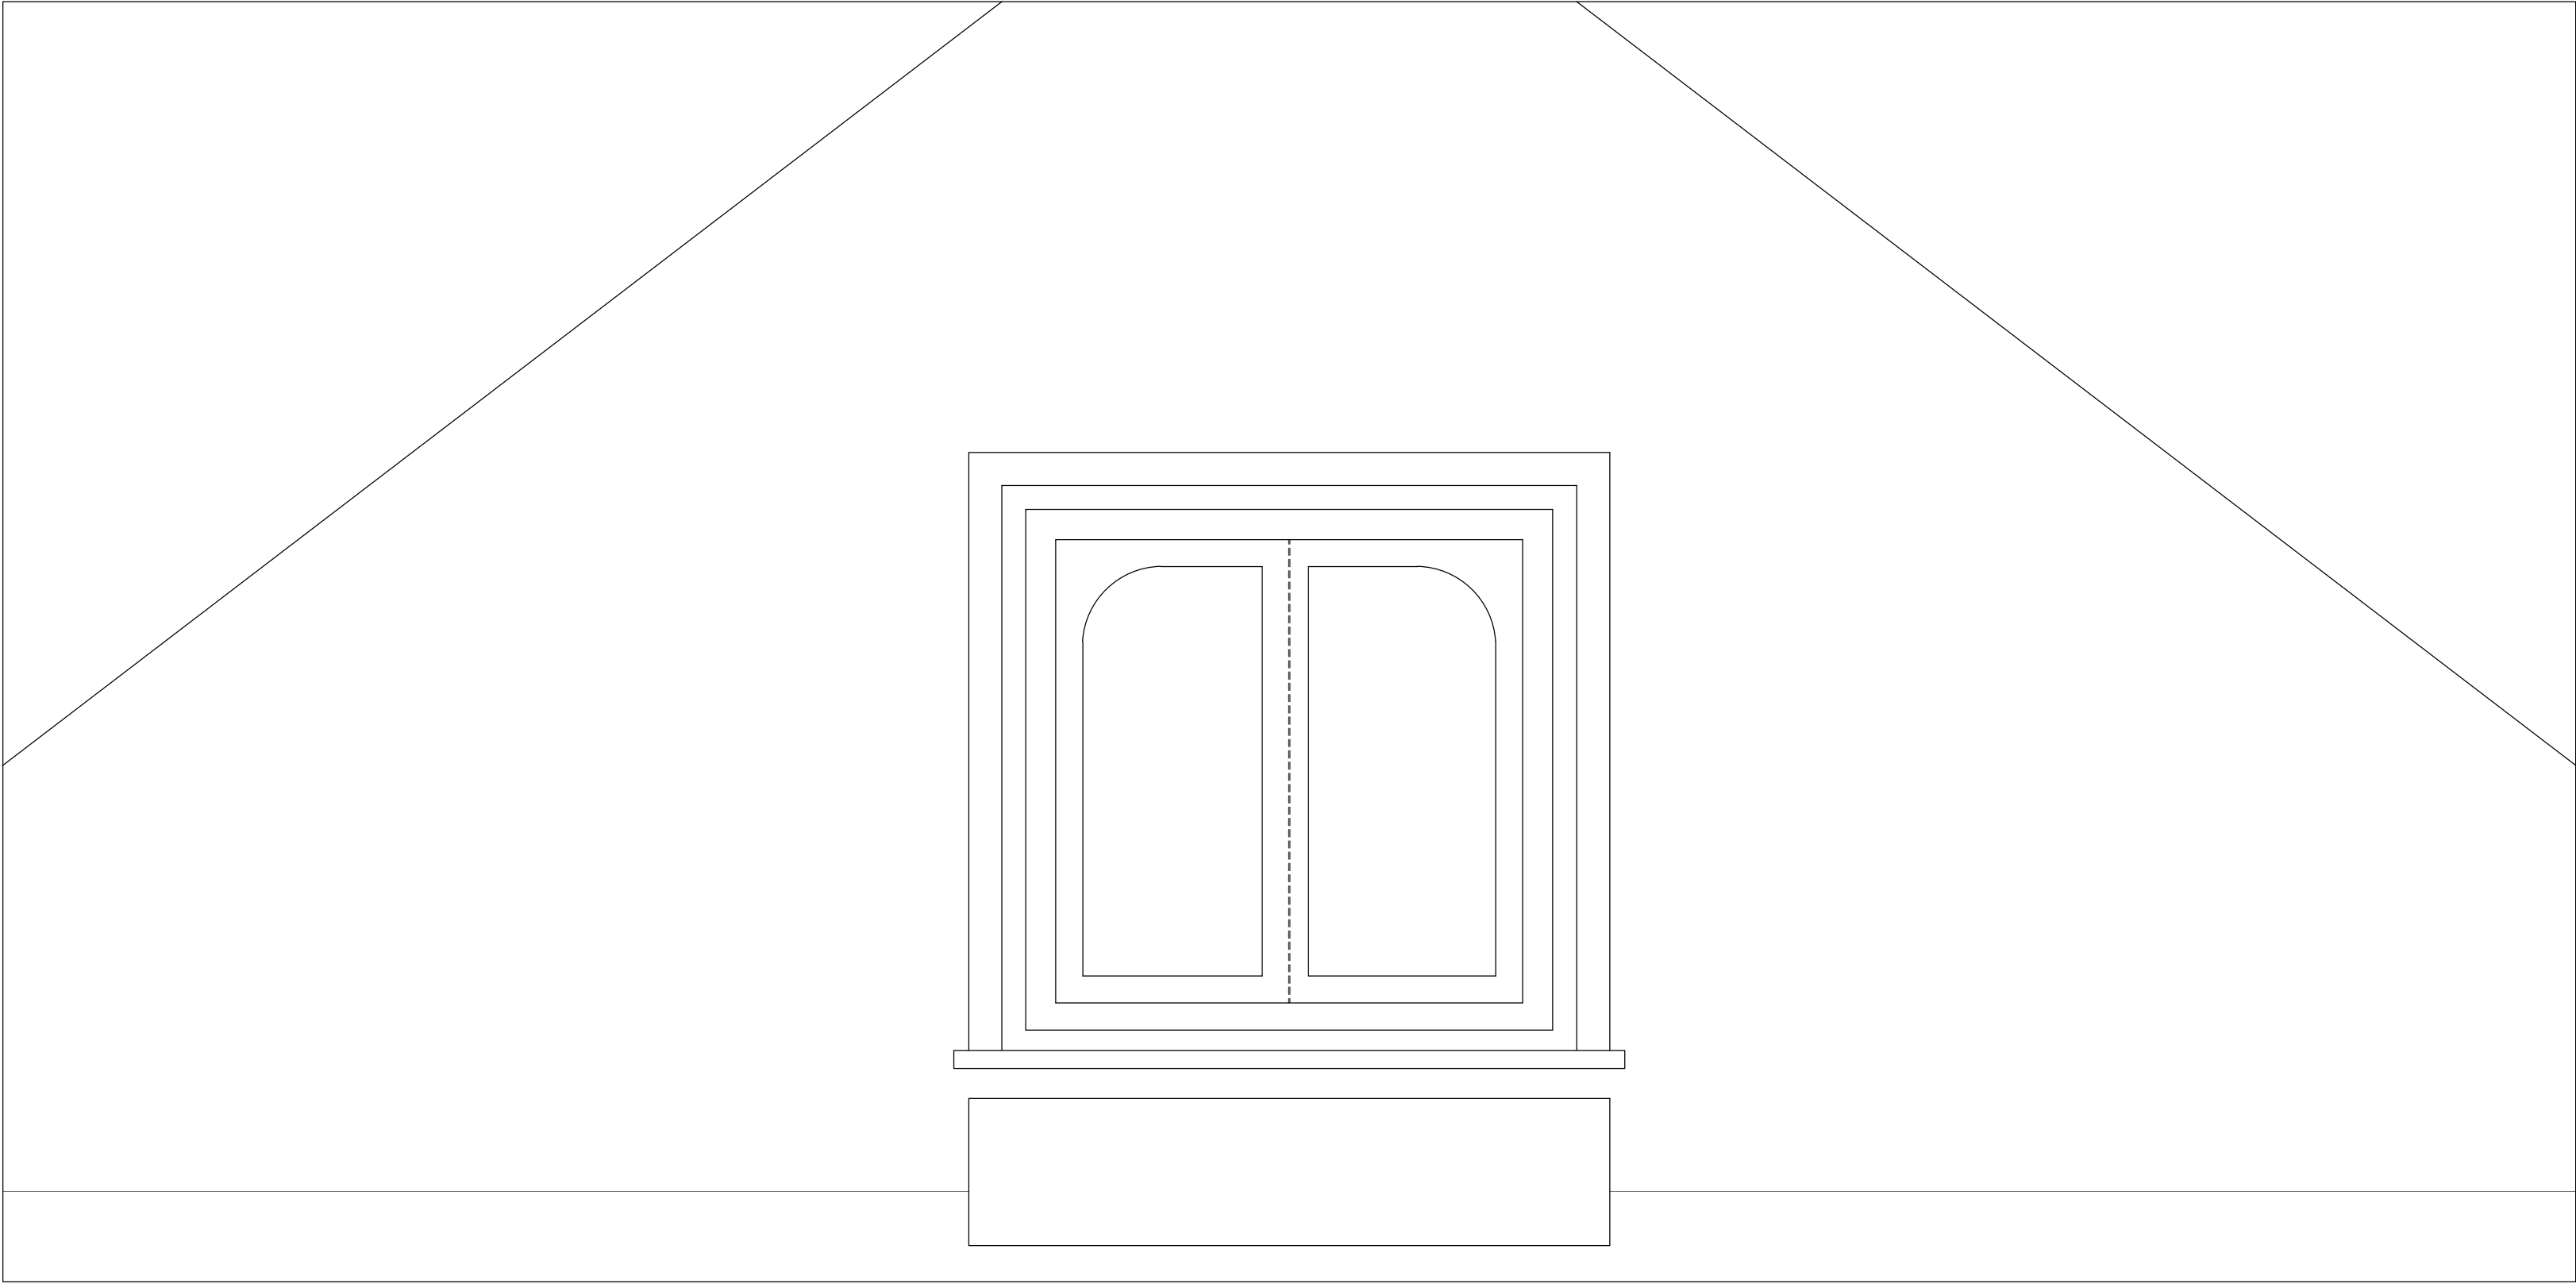

Section A-A through External Wall
Scale: 1:10

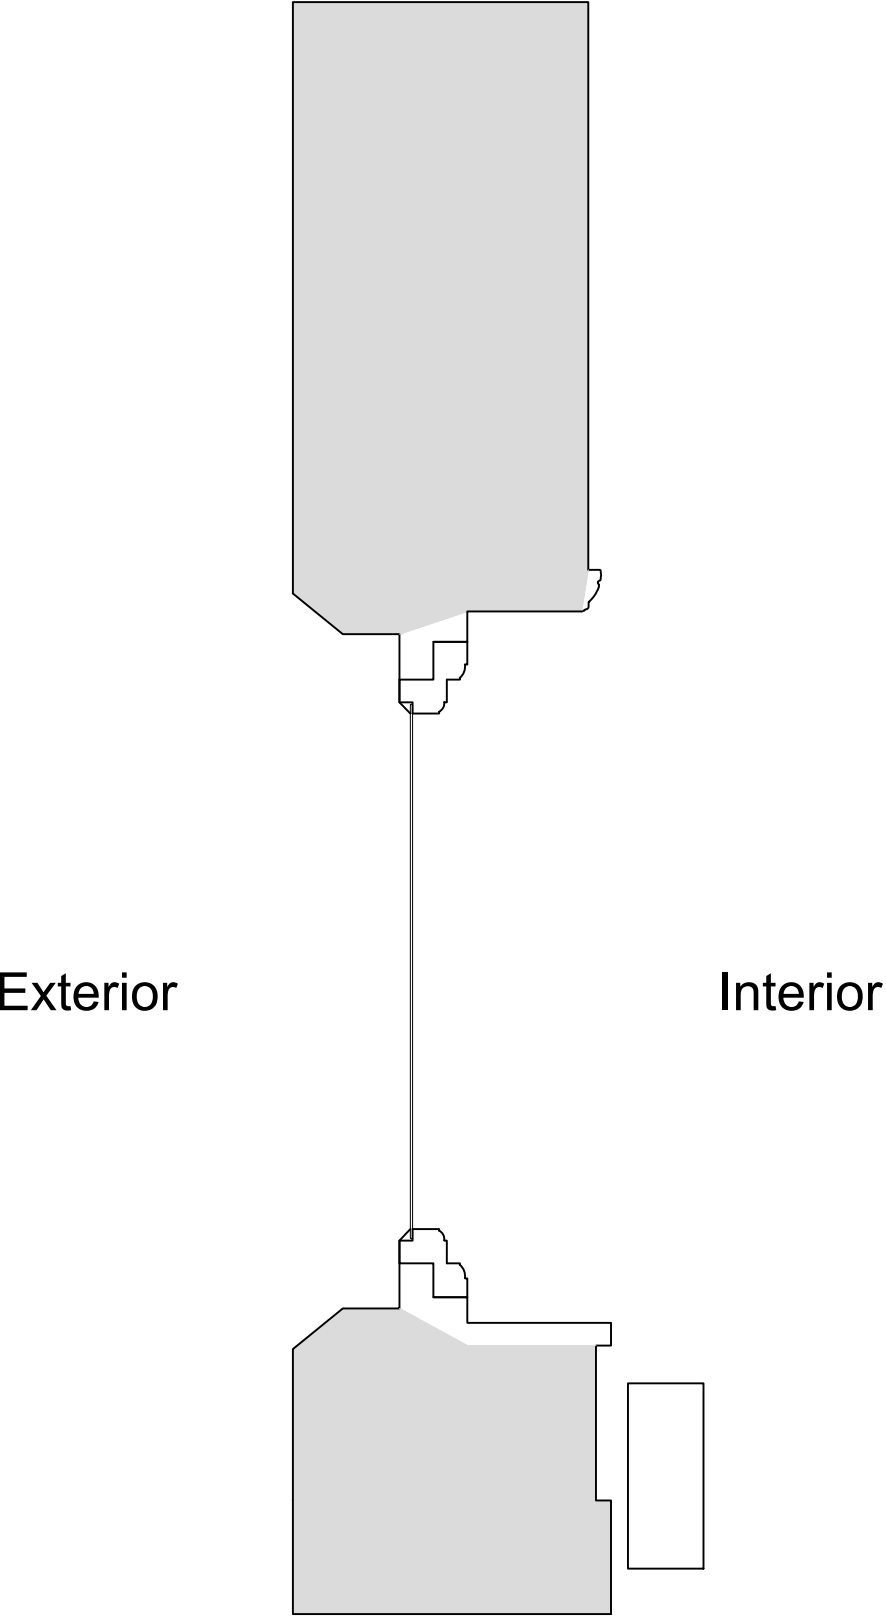

Plan Section B-B
Scale: 1:10

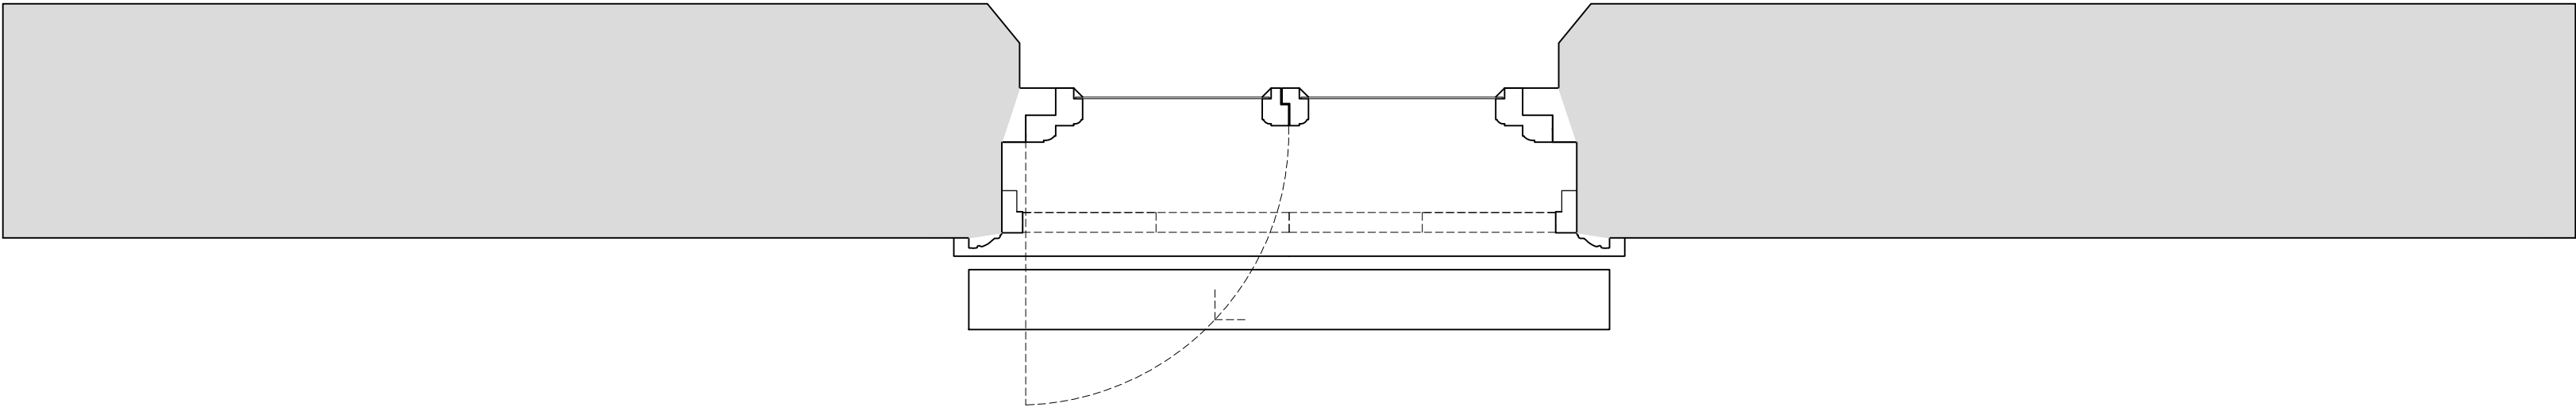

Revision	Date	Amendment
1.0	19-08-2021	Issued for listed building consent application

Do not reproduce this drawing without written permission
All dimensions are in millimetres unless stated otherwise

Drawing Not For Construction

HS2

High Speed (HS2) Limited
1st-3rd Floor
The Podium
1 Eversholt Street
London NW1 2DN


COSTAIN SKANSKA

Costain Skanska Joint Venture
9th Floor
The Tower
1 Eversholt Street
London NW1 2DN

Site Address: 2 Park Village East, London NW1		
Drawing Title: Second Floor - Bedroom: EXISTING Front Window Joinery Details -Sheet 1 of 2		
Surveyed by: AP & OB	Drawn by: AP	Checked by: OB
Presentation Scale: as shown @ A1		Revision: 1.0
Date: 12-07-2021	Drawing No: WPI P066 NI - 2 PVE-EX-SF-J-11	


Internal Room Elevation with Secondary Glazing Installed

Scale: 1:10

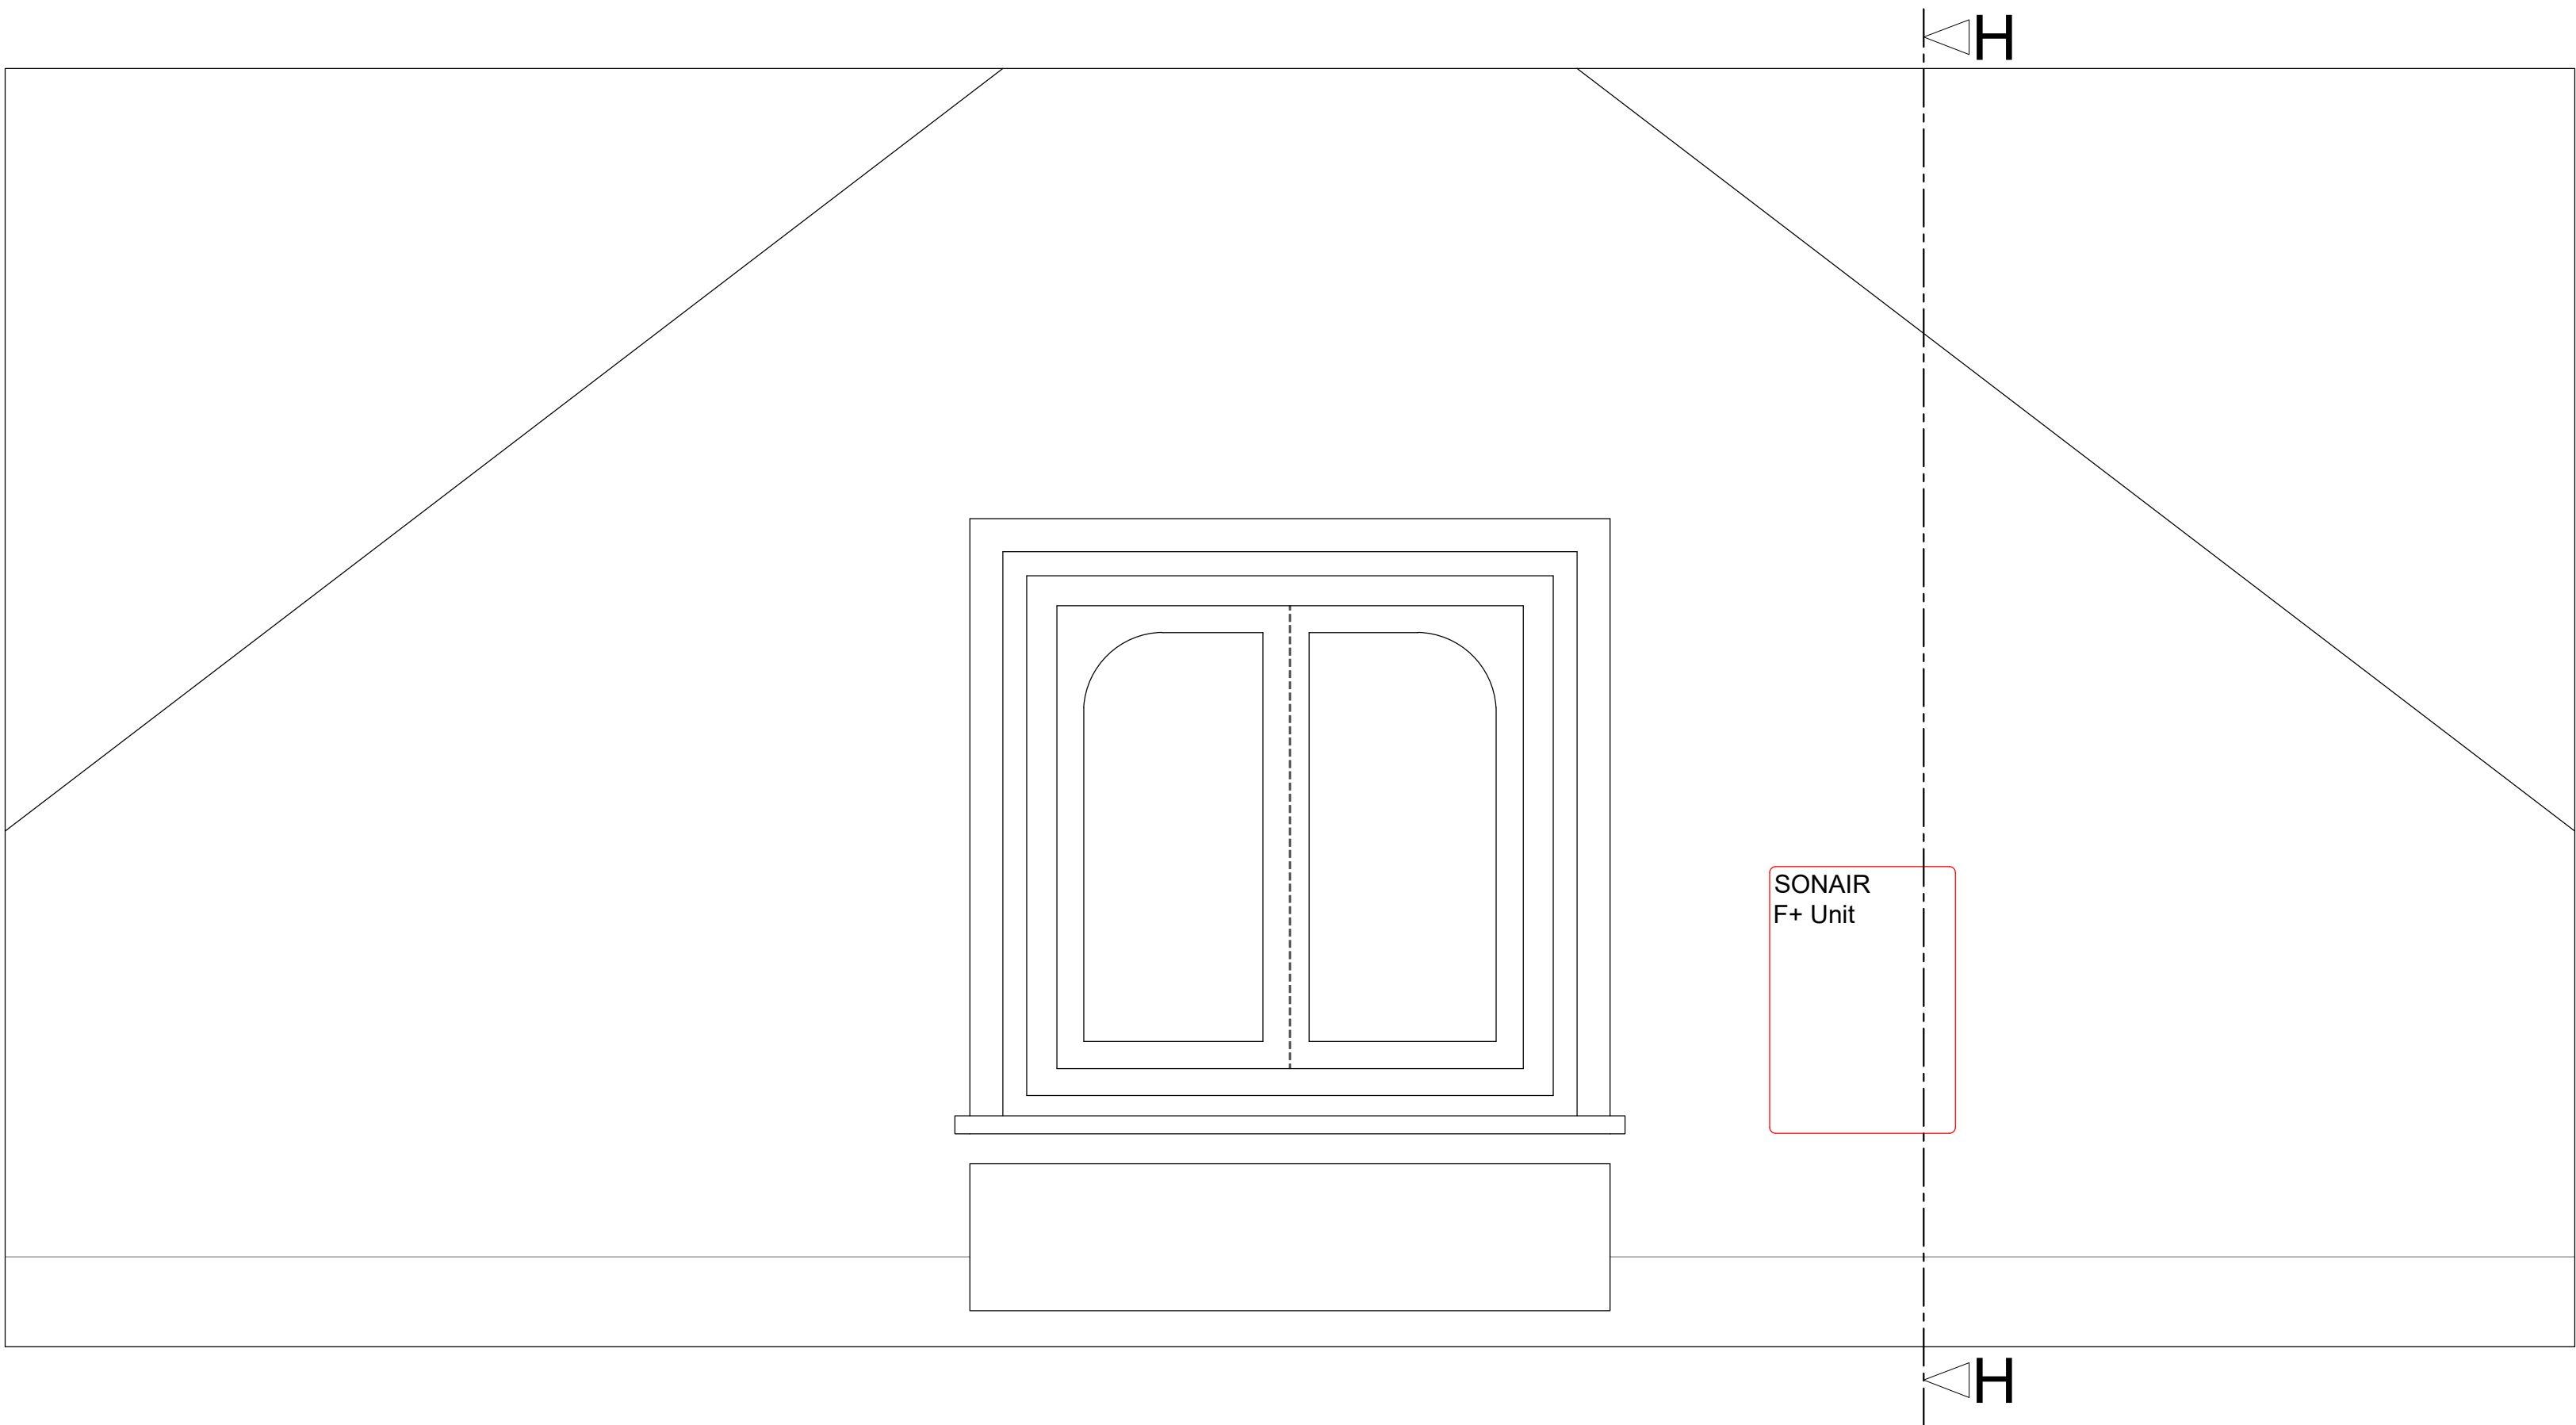


Section A-A through External Wall with Secondary Glazing Installed

Scale: 1:10

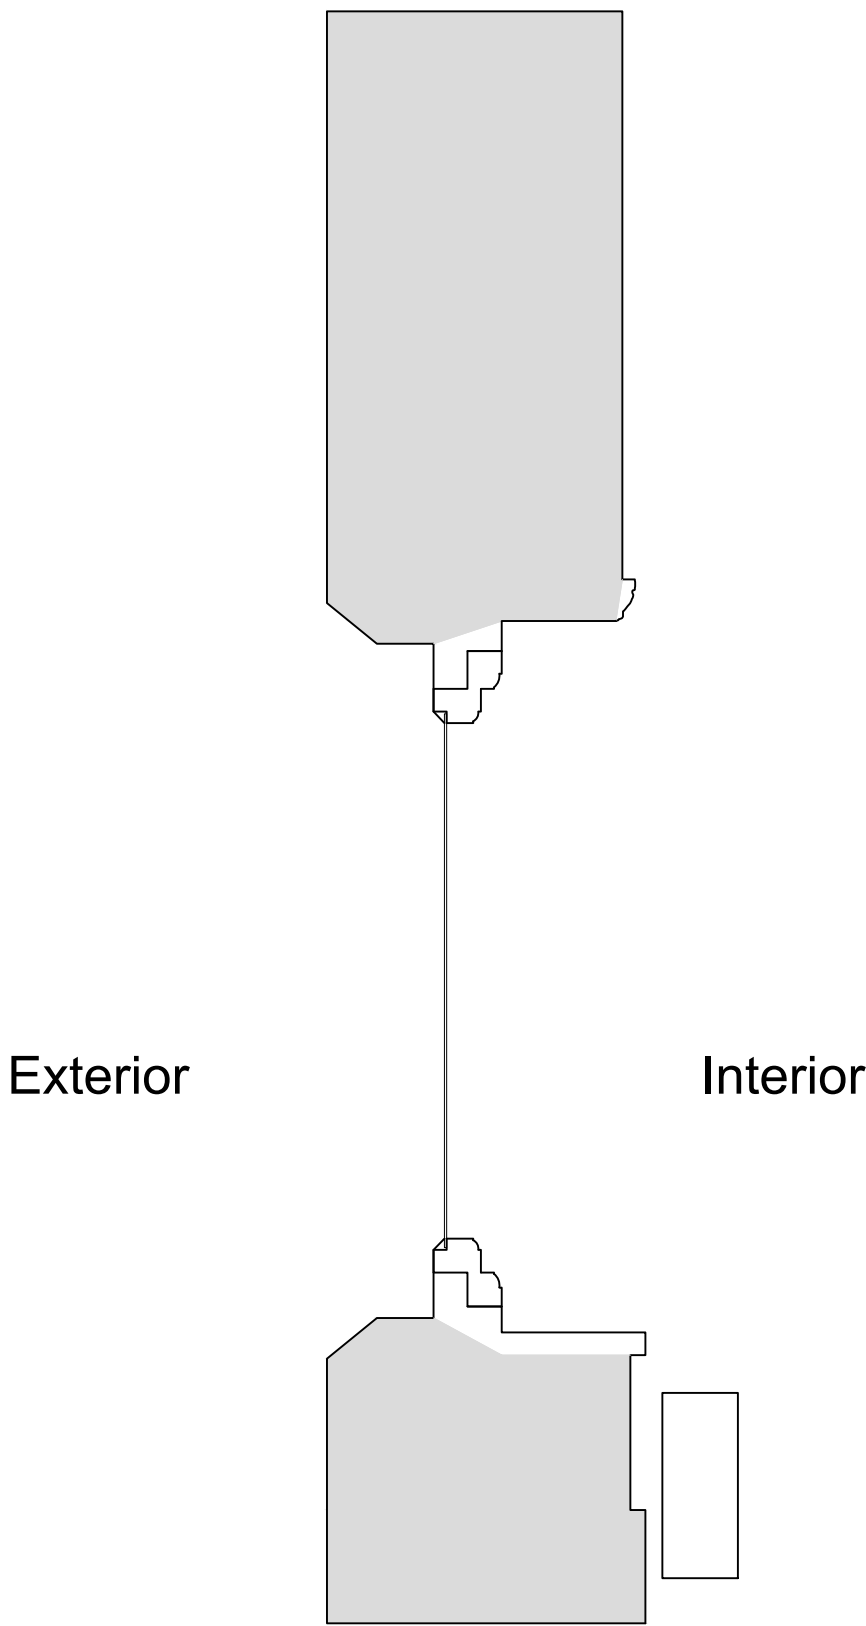


Section H-H through External Wall with Mechanical Ventilation Installed

Scale: 1:10

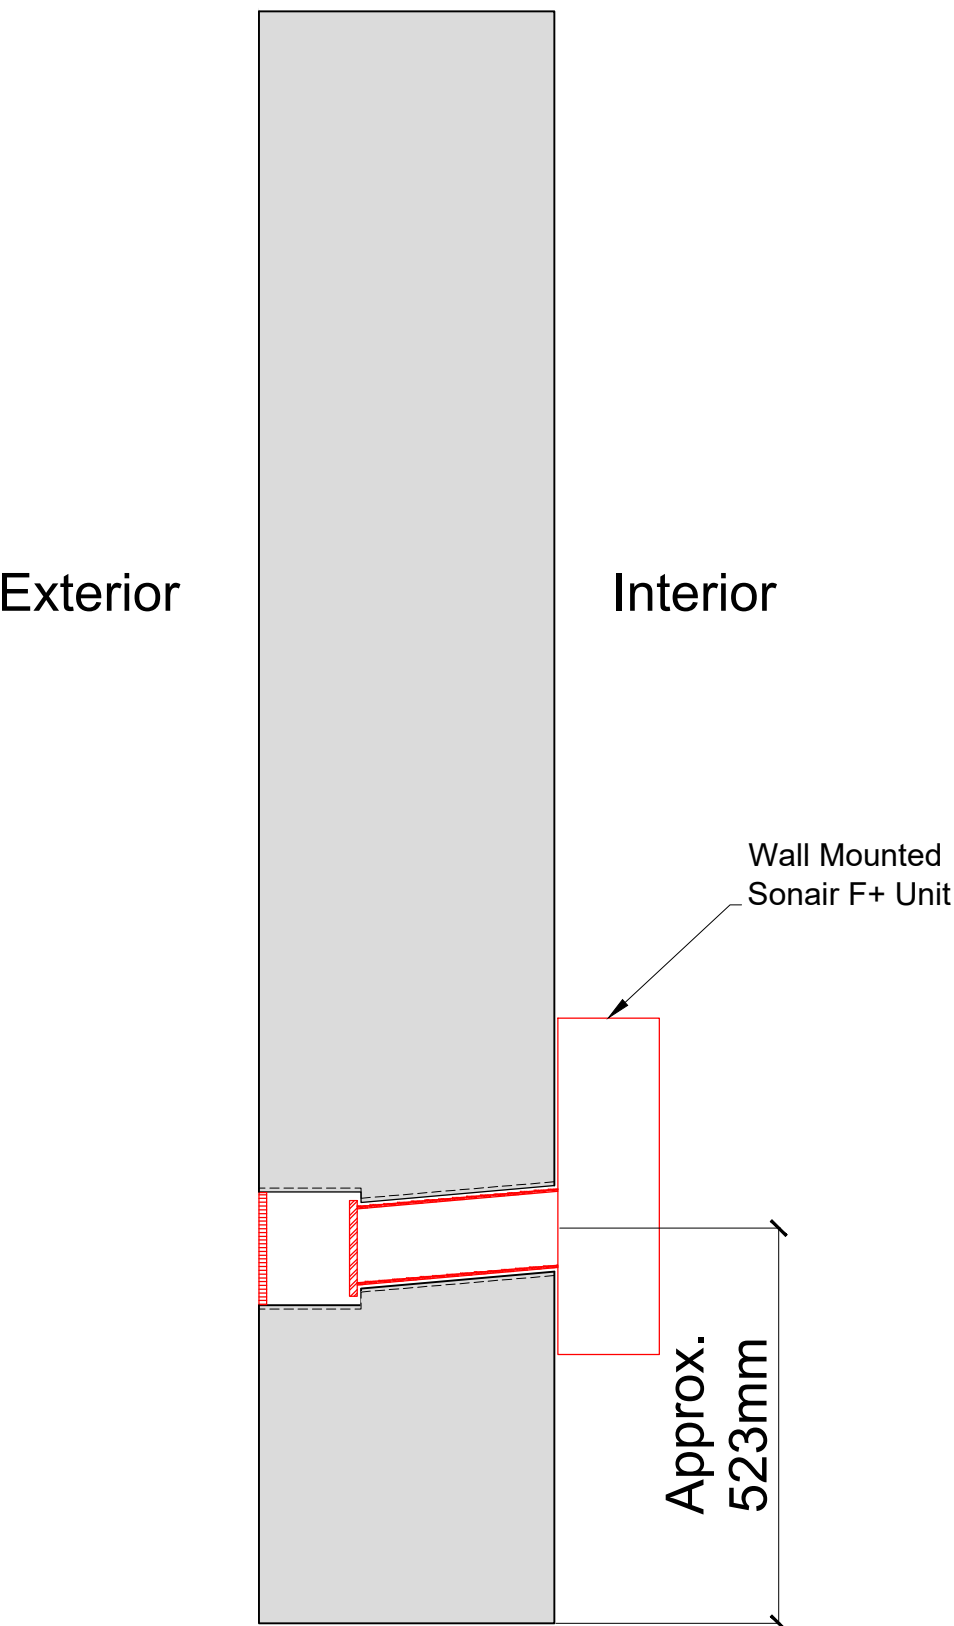


Plan Section B-B with Secondary Glazing Installed

Scale: 1:10

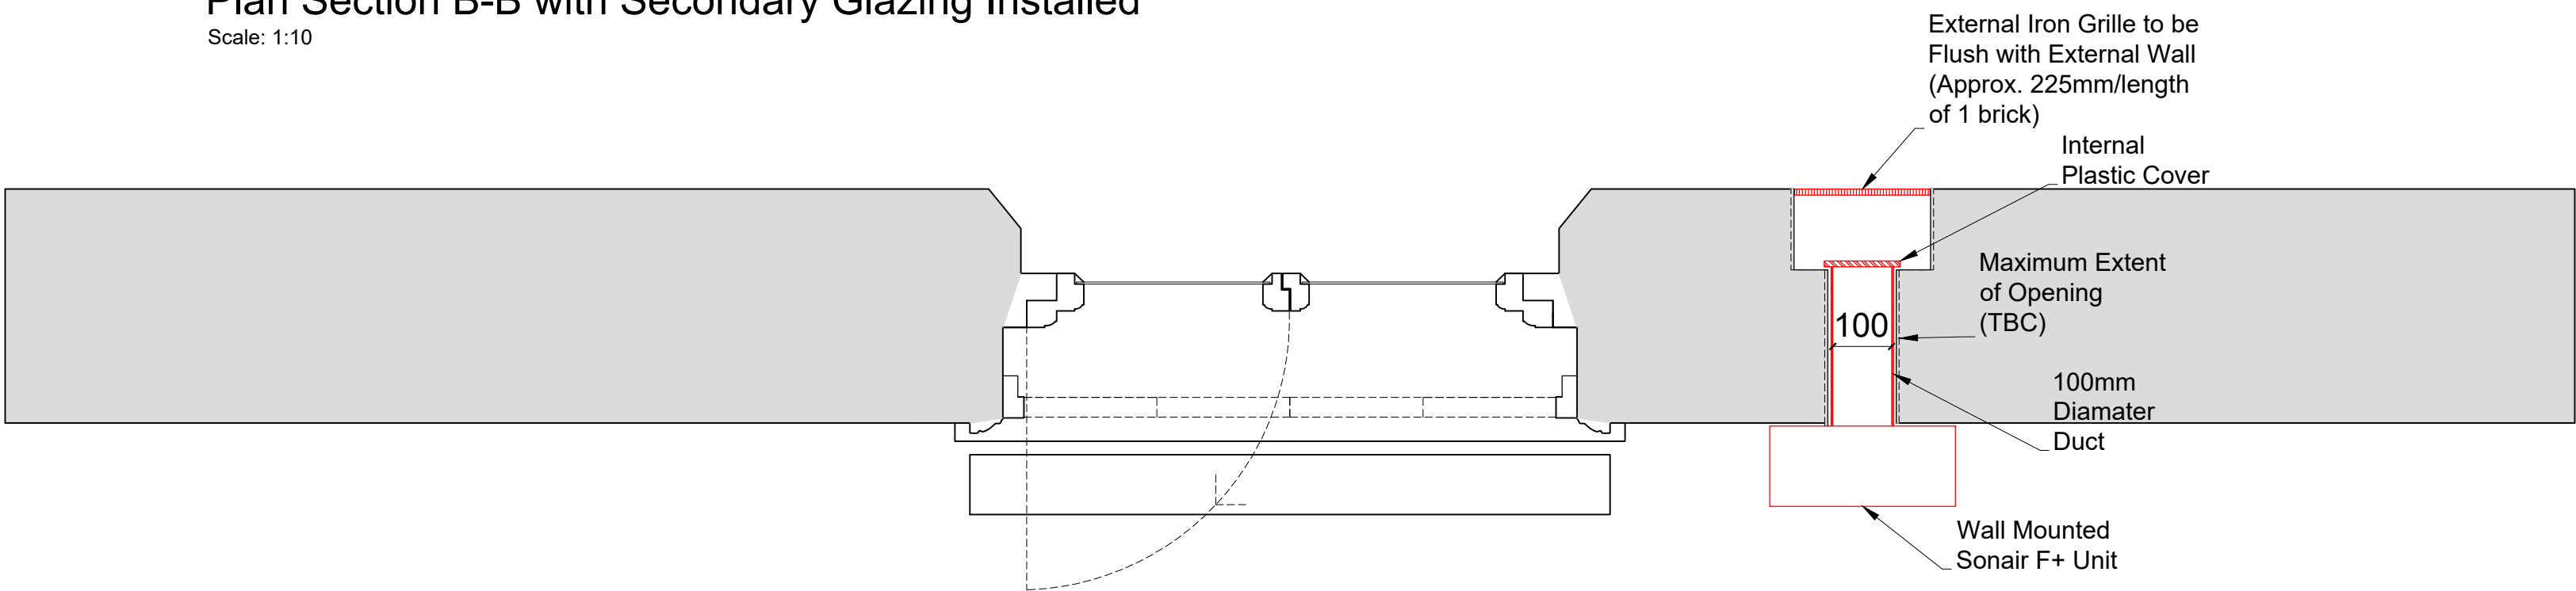

Detail of Sonair Unit

Scale: 1:5

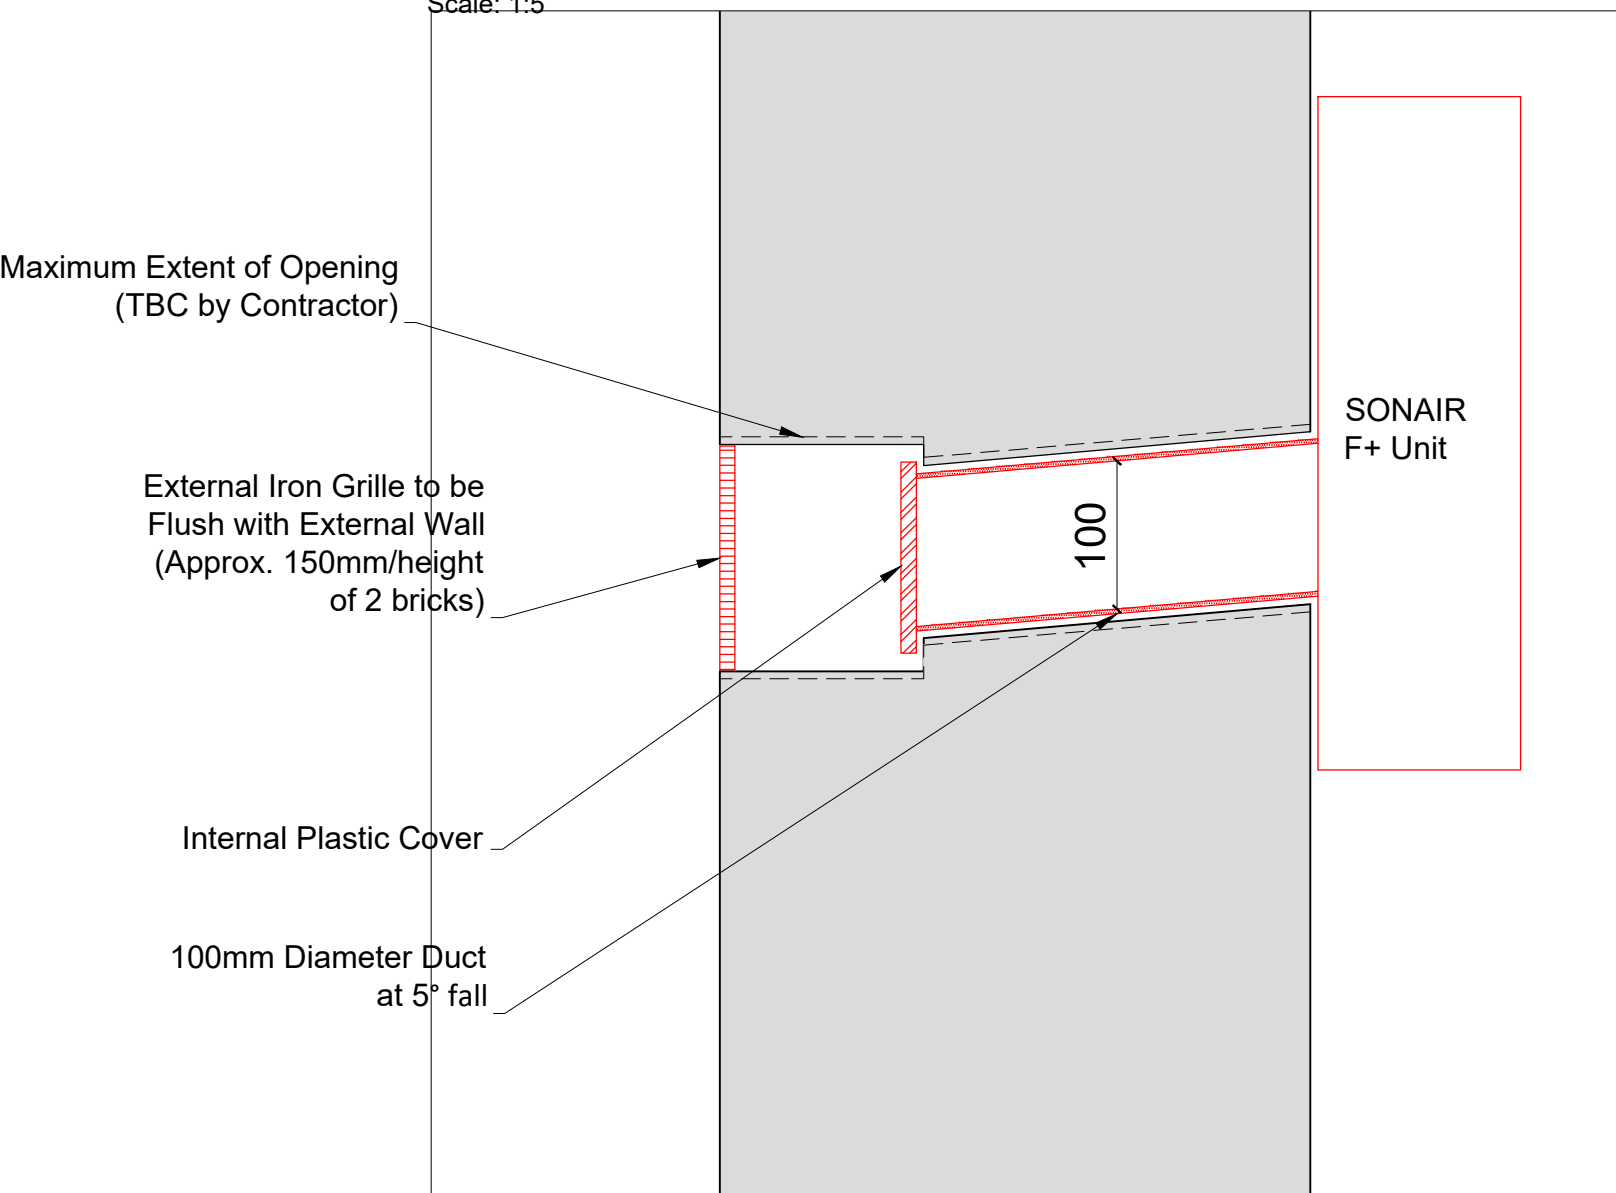

SECONDARY GLAZING SHOWN IN RED FOR VISUAL CLARITY ONLY

Revision	Date	Amendment
1.0	19-08-2021	Issued for listed building consent application

Do not reproduce this drawing without written permission
All dimensions are in millimetres unless stated otherwise

Drawing Not For Construction

HS2


High Speed (HS2) Limited
1st-3rd Floor
The Podium
1 Eversholt Street
London NW1 2DN

COSTAIN SKANSKA


Costain Skanska Joint Venture
9th Floor
The Tower
1 Eversholt Street
London NW1 2DN

Site Address: 2 Park Village East, London NW1			
Drawing Title: Second Floor - Bedroom: PROPOSED Secondary Glazing Details -Sheet 2 of 2			
Surveyed by: AP & OB	Drawn by: AP	Checked by: OB	Presentation Scale: as shown @ A1
Date: 12-07-2021	Drawing No: WPI P066 NI - 2 PVE-PR-SF-J-11.1	Revision: 1.0	


Internal Room Elevation
Scale: 1:10

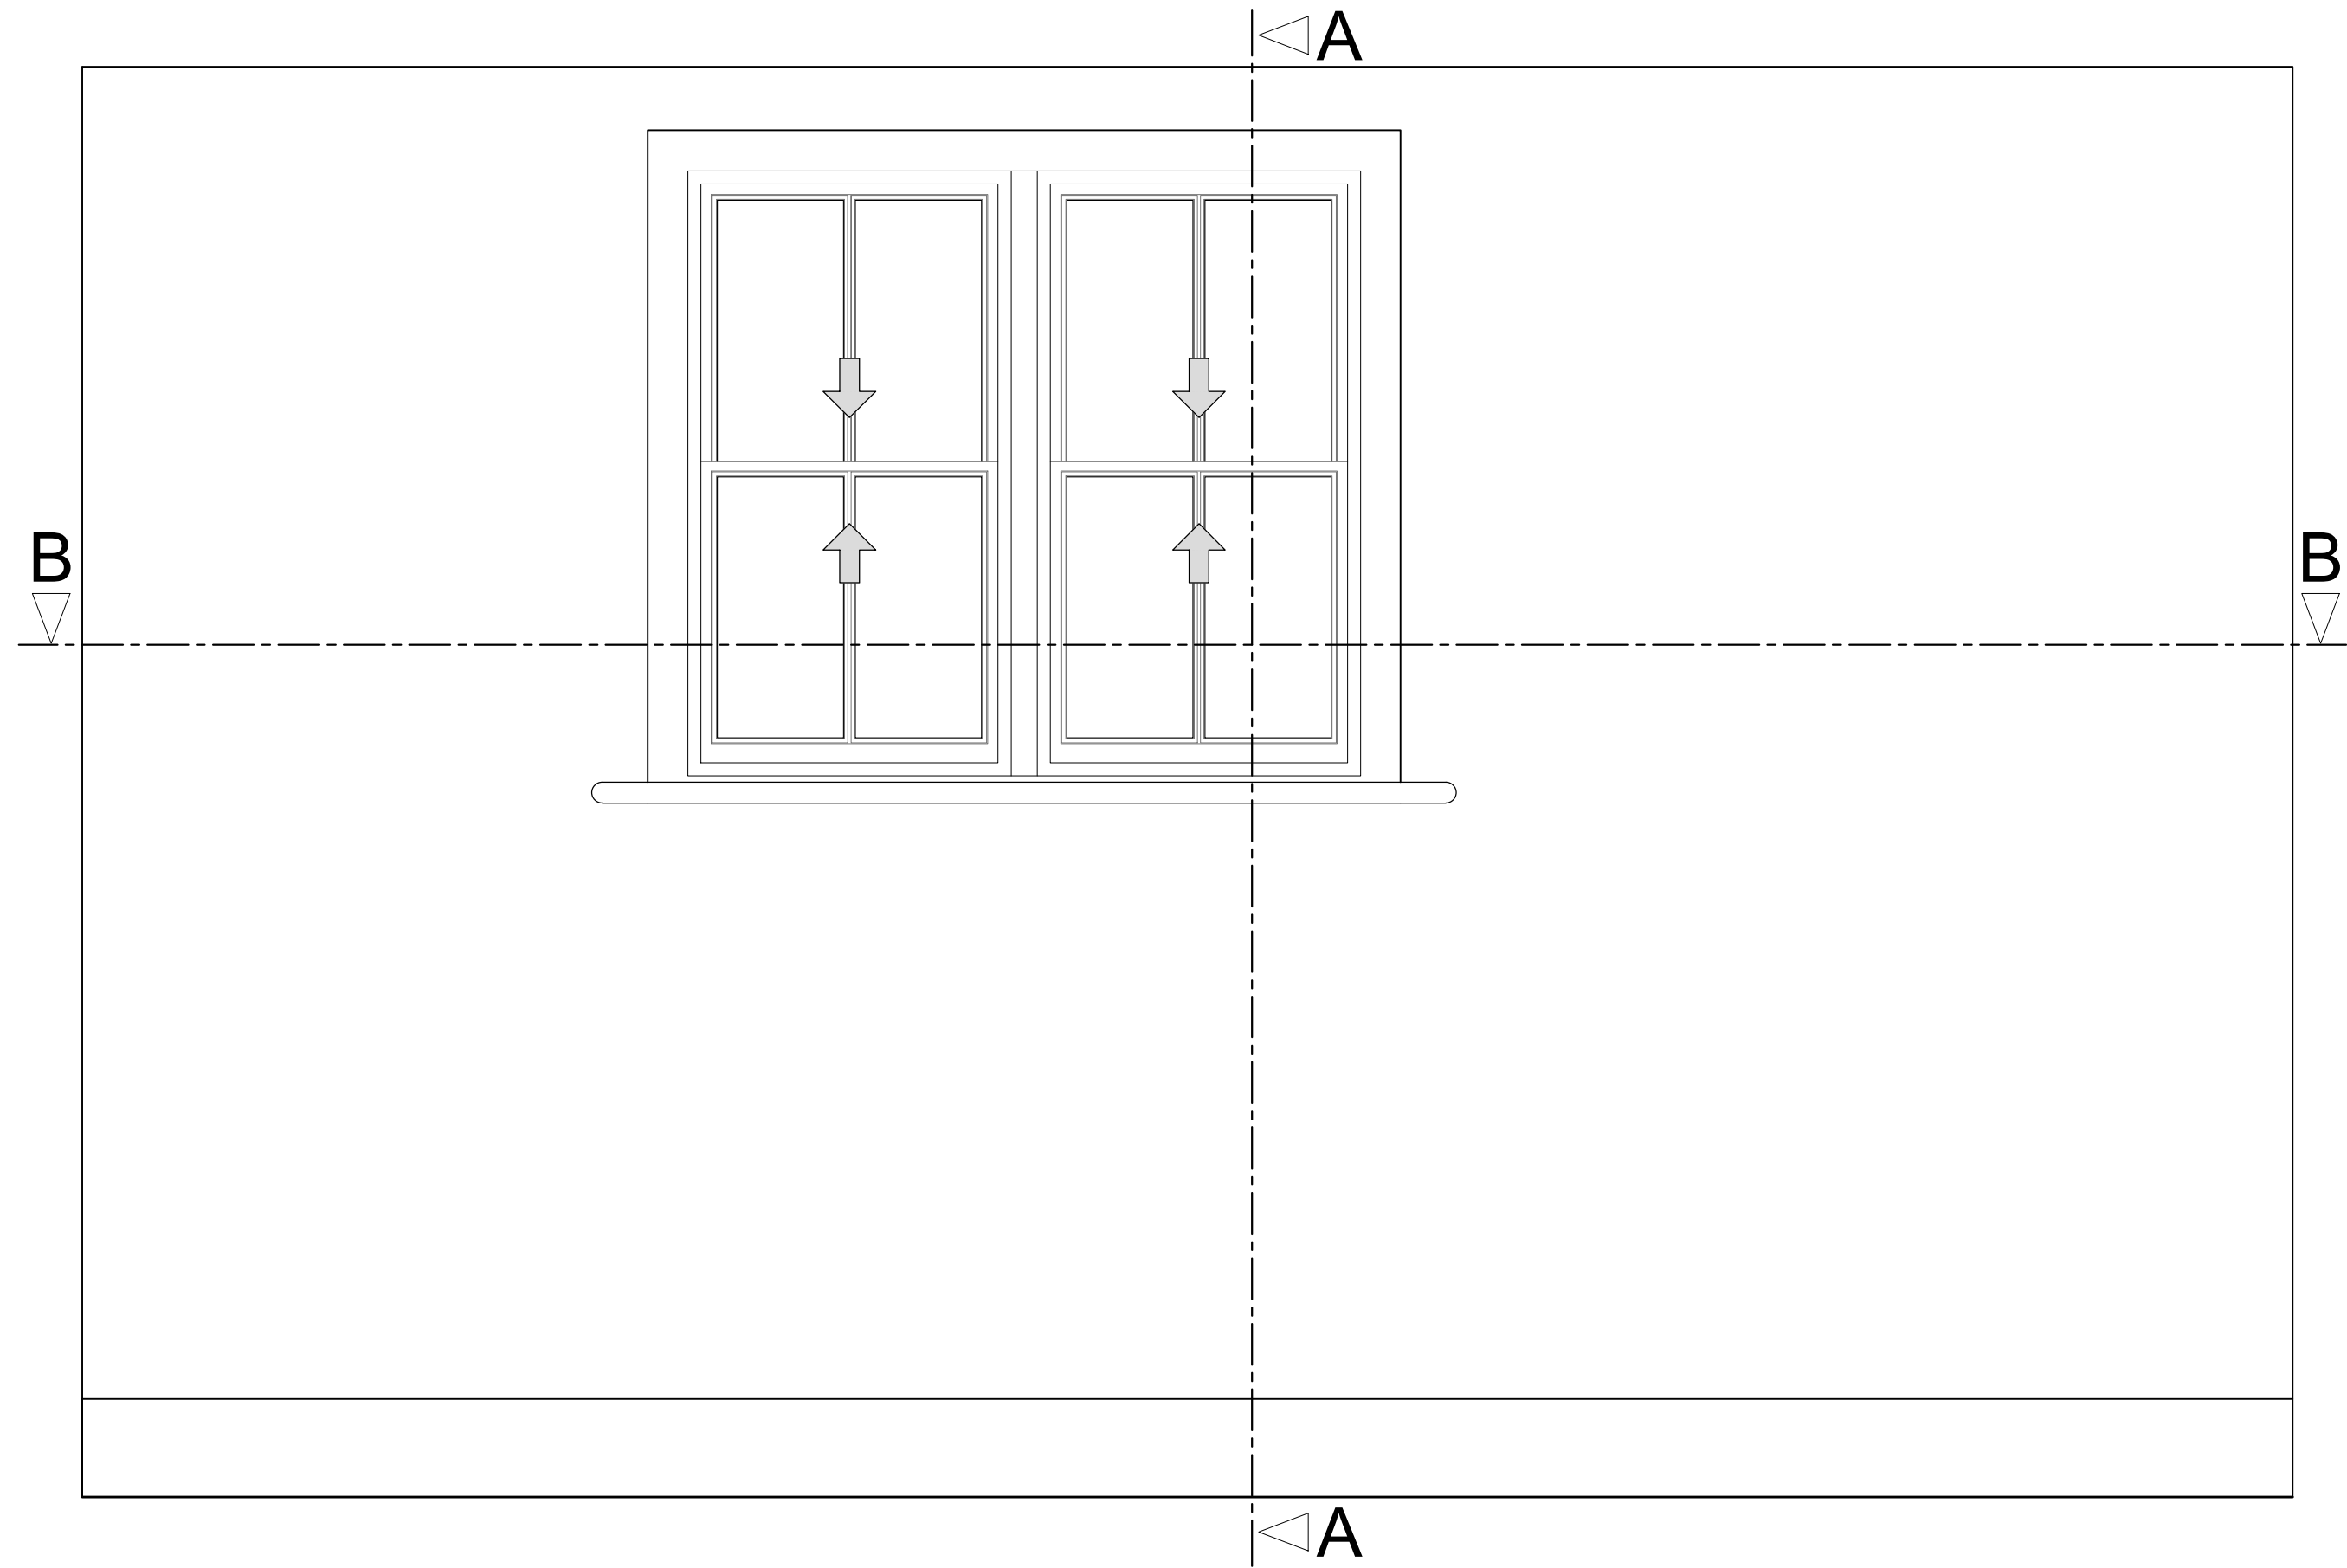

Section A-A through External Wall
Scale: 1:10

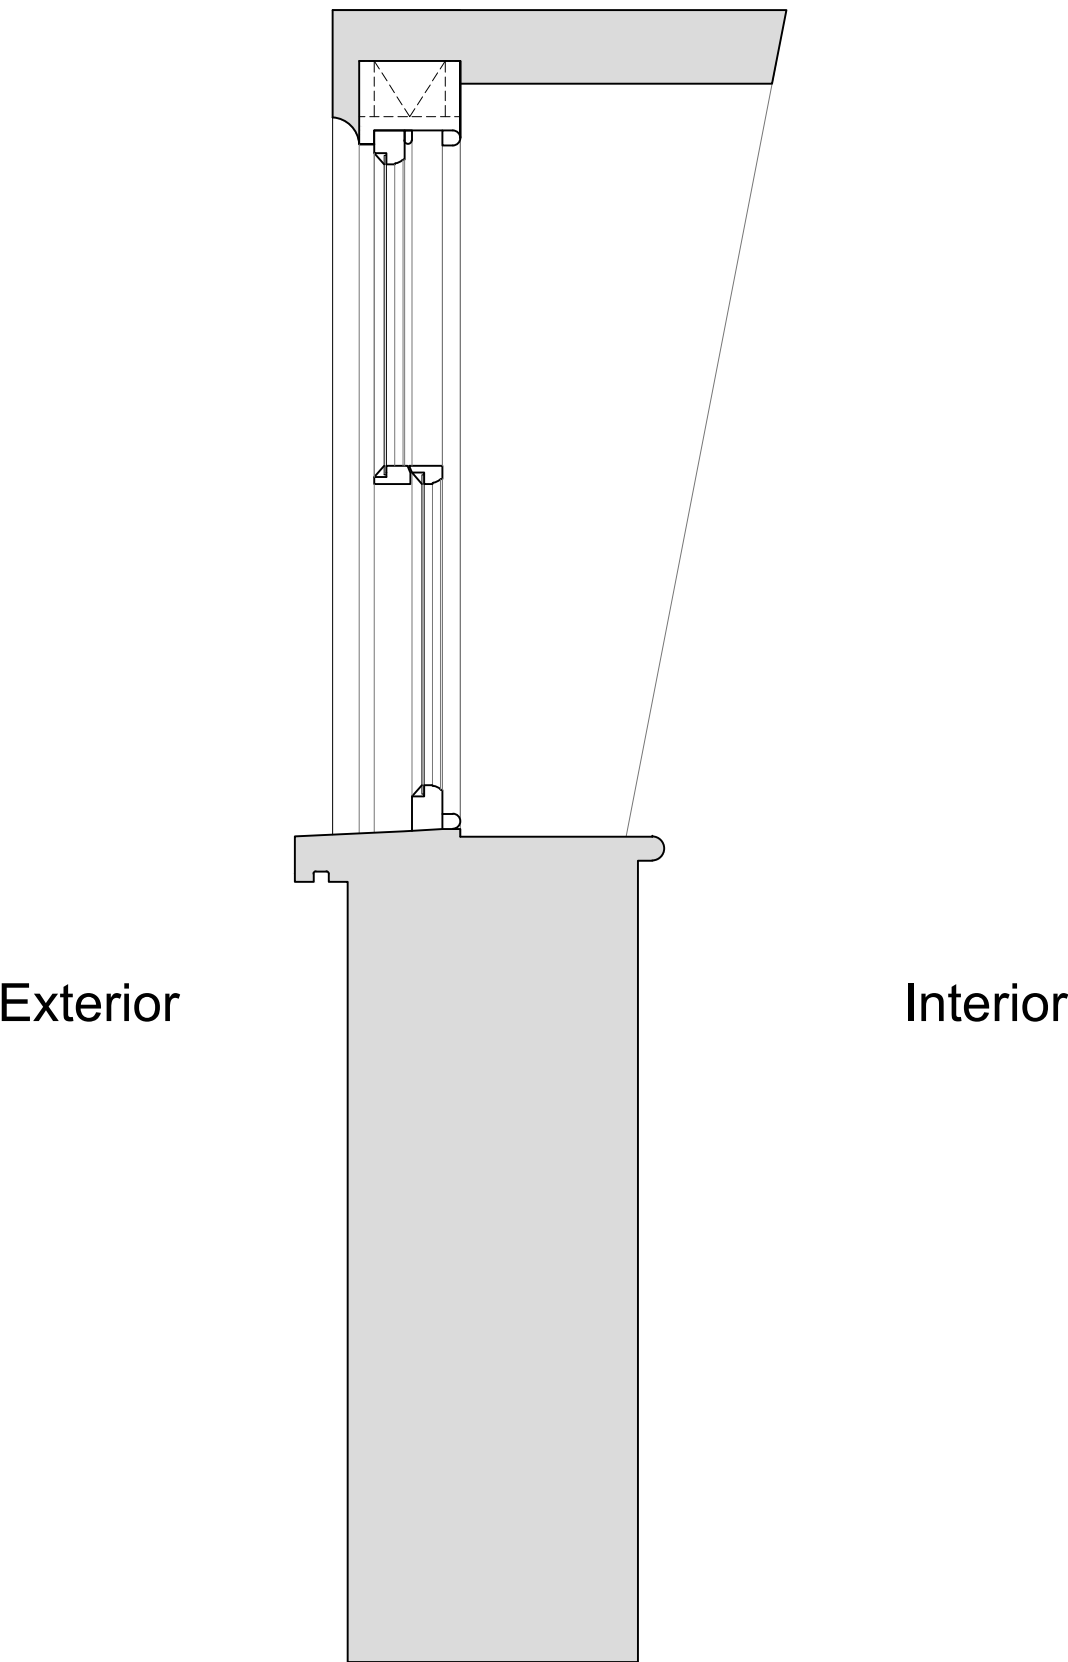

Plan Section B-B
Scale: 1:10

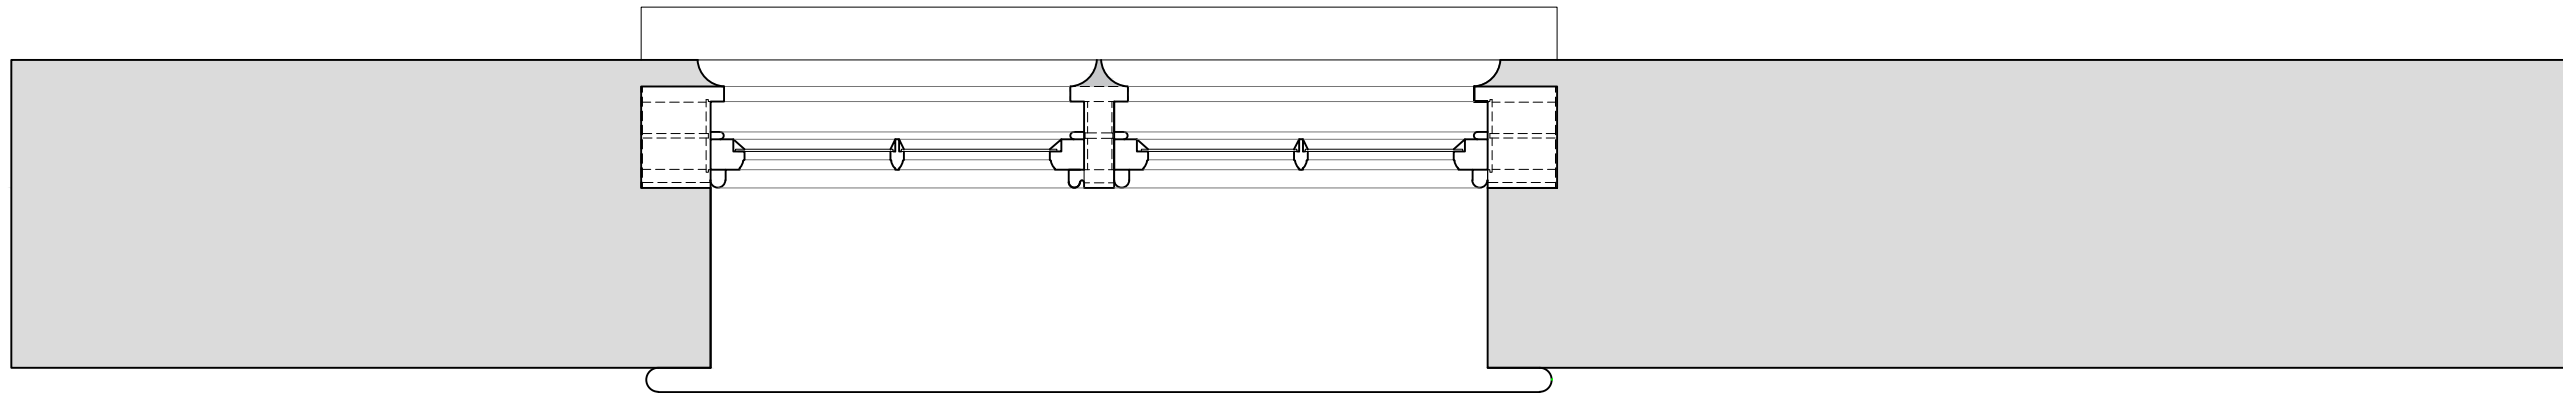

Revision	Date	Amendment
1.0	14-07-2021	Issued for listed building consent application

Do not reproduce this drawing without written permission
All dimensions are in millimetres unless stated otherwise

Drawing Not For Construction

HS2


High Speed (HS2) Limited
1st-3rd Floor
The Podium
1 Eversholt Street
London NW1 2DN

COSTAIN SKANSKA


Costain Skanska Joint Venture
9th Floor
The Tower
1 Eversholt Street
London NW1 2DN

Site Address: 2 Park Village East, London NW1			
Drawing Title: Second Floor - Bedroom: EXISTING Rear Window Joinery Details - Sheet 1 of 3			
Surveyed by: AP & PB	Drawn by: AP	Checked by: OB	Presentation Scale: as shown @ A1
Date: 12-07-2021	Drawing No: WPI P066 NI - 2 PVE-EX-SF-J-12	Revision: 1.0	


Internal Room Elevation with Secondary Glazing Installed
Scale: 1:10

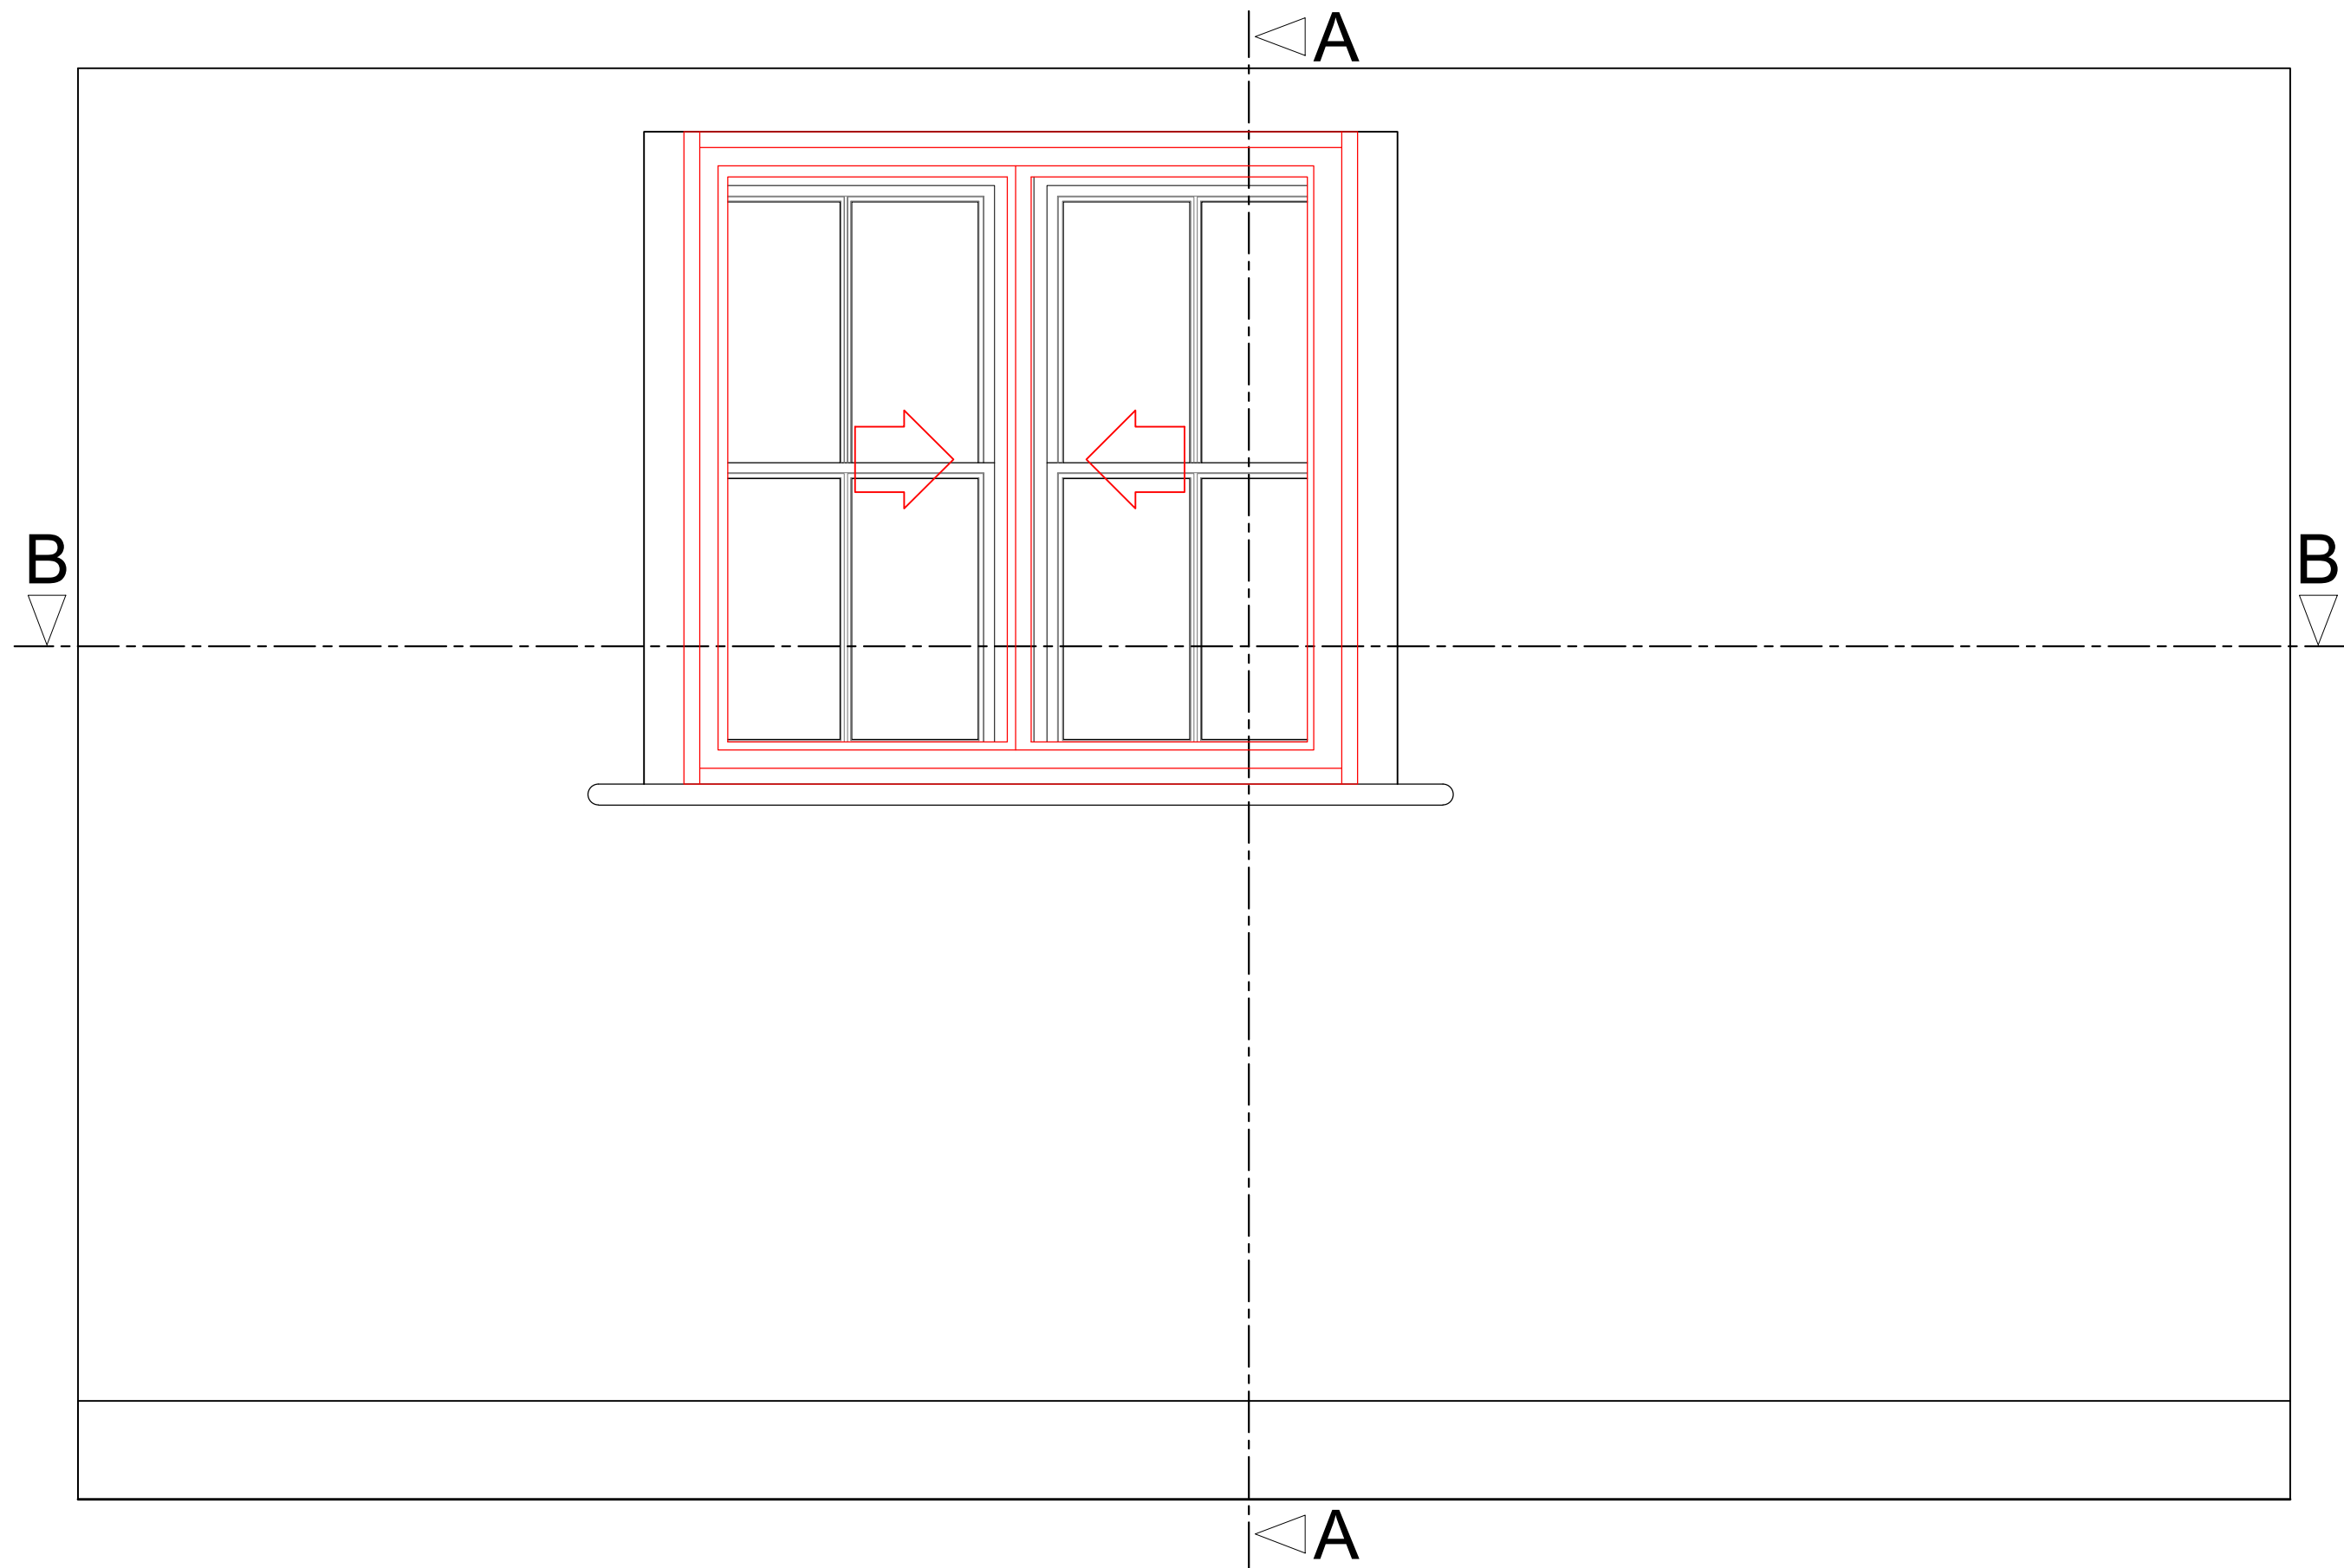

Section A-A through External Wall
with Secondary Glazing Installed
Scale: 1:10

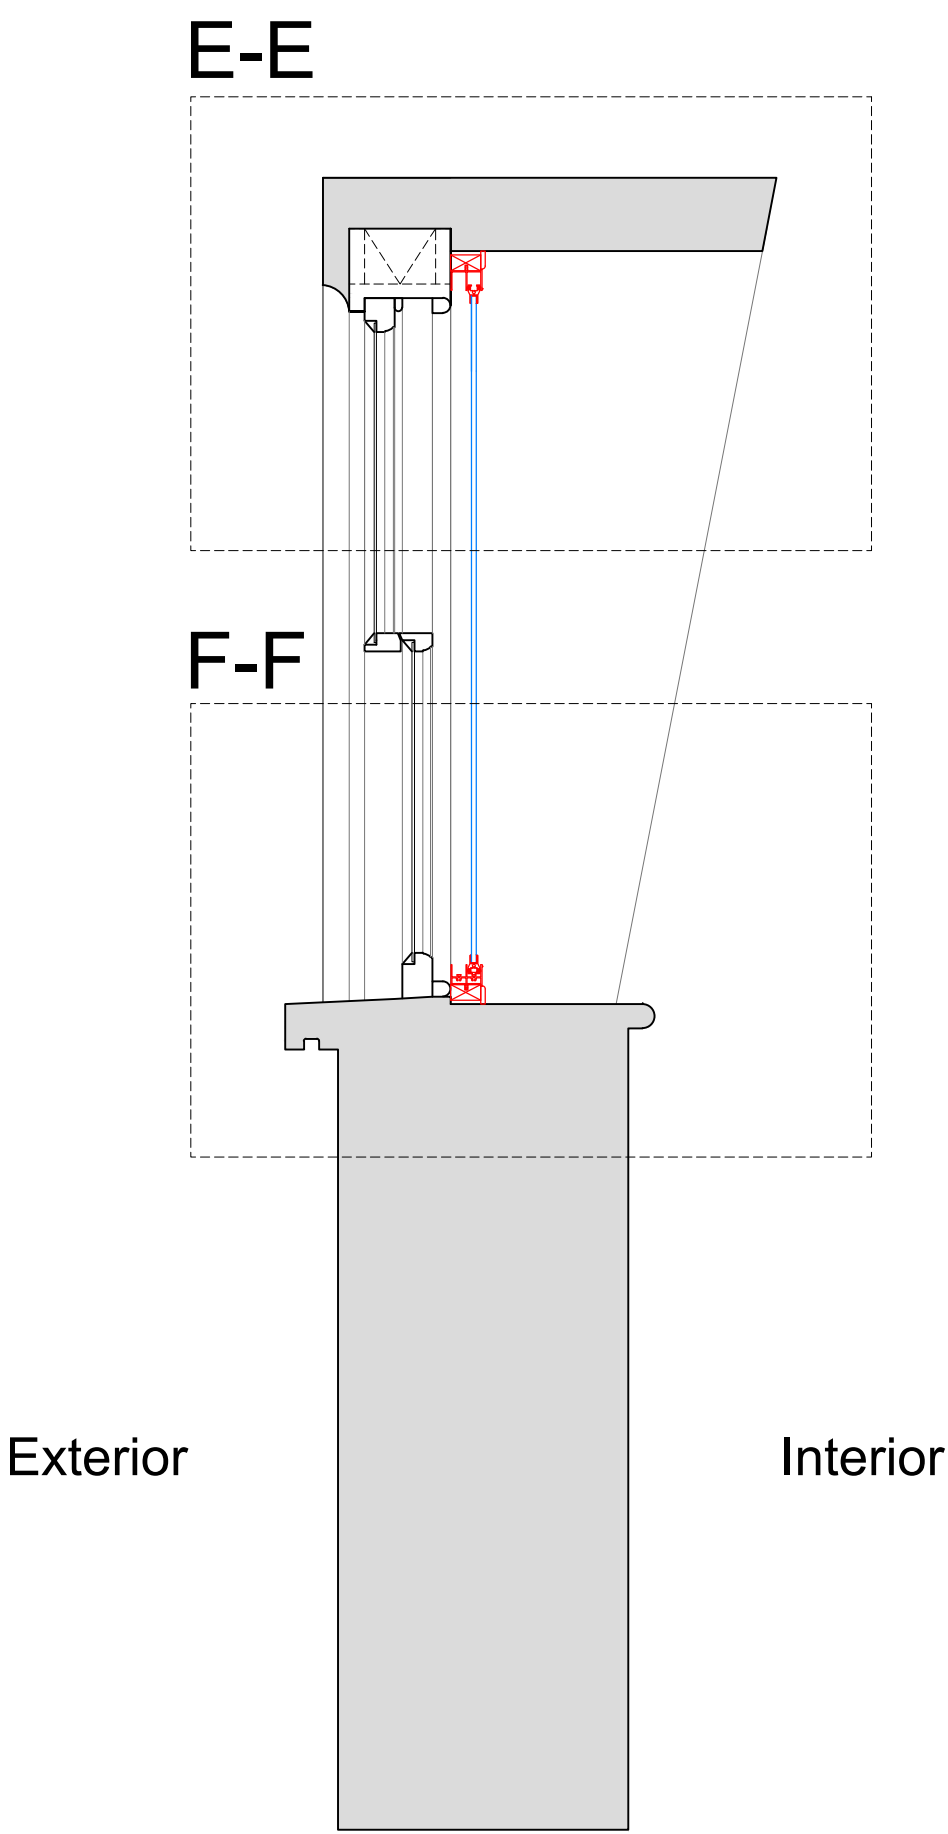

Plan Section B-B with Secondary Glazing Installed
Scale: 1:10

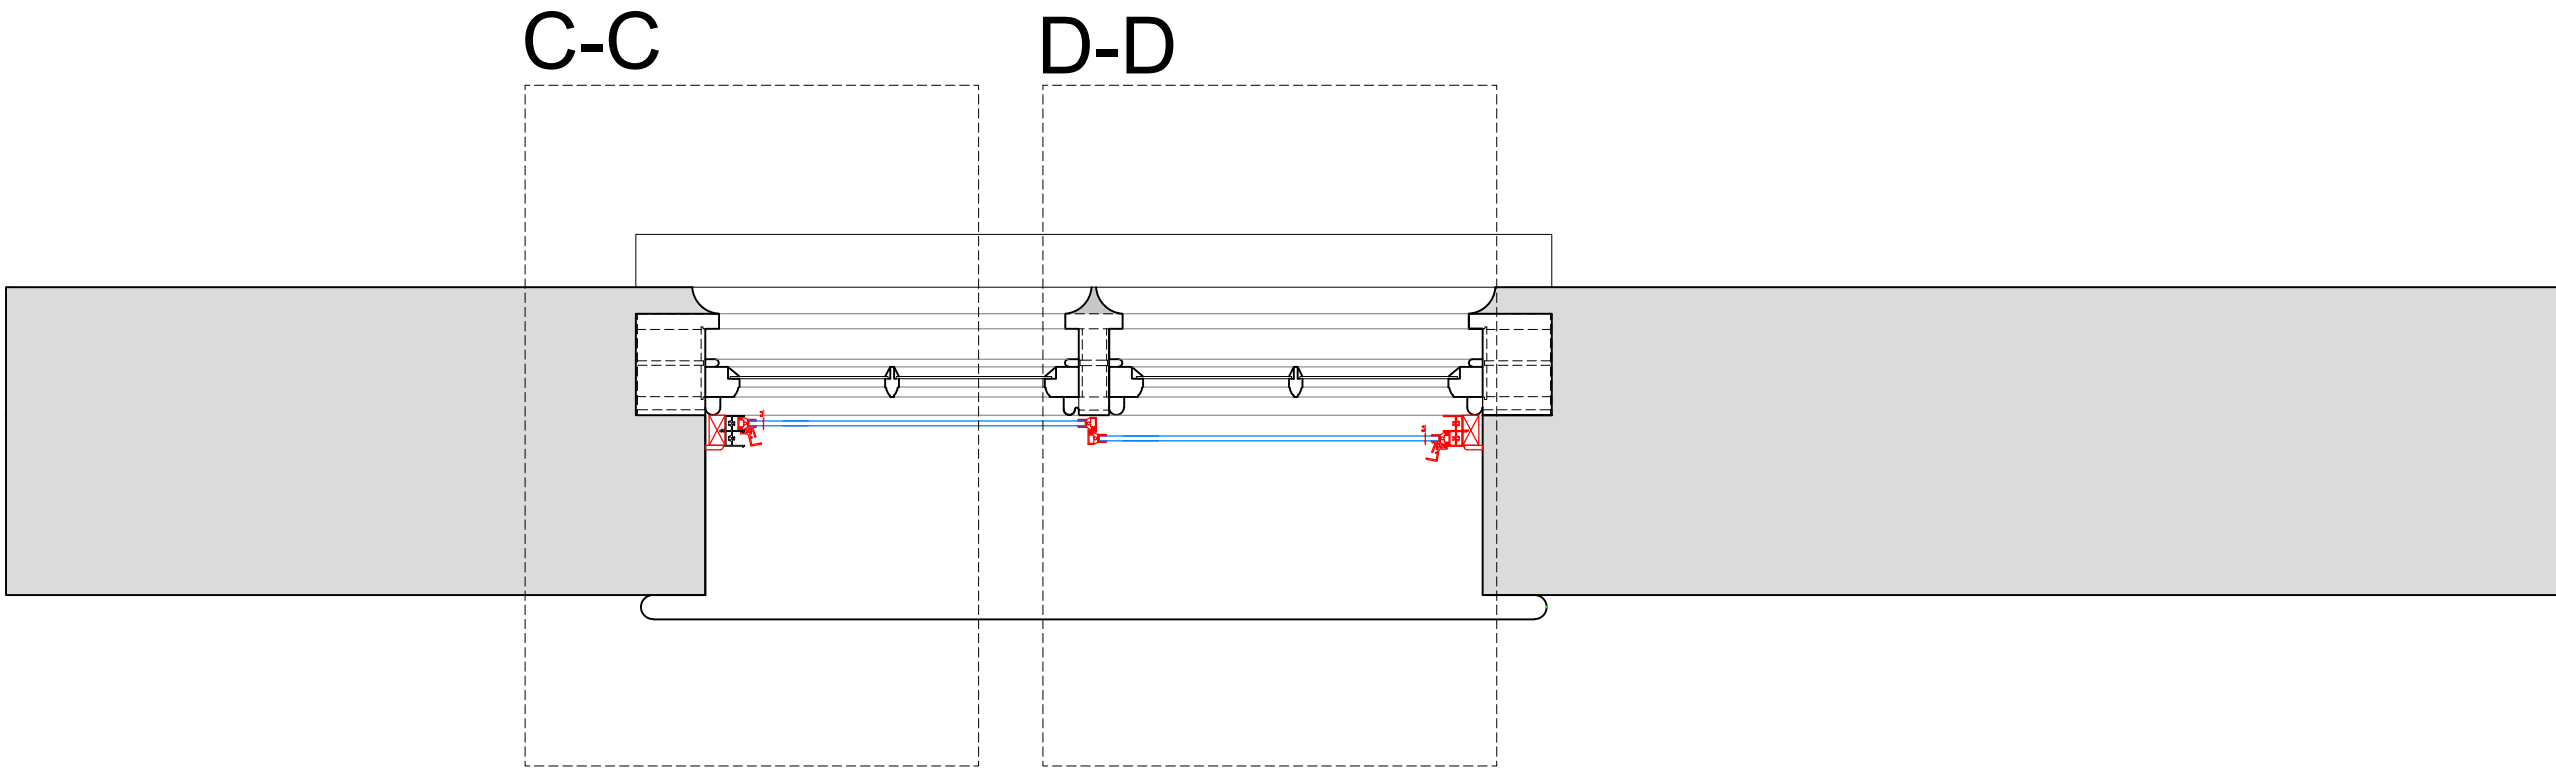

SECONDARY GLAZING SHOWN IN RED FOR VISUAL CLARITY ONLY

Revision	Date	Amendment
1.0	14-07-2021	Issued for listed building consent application

Do not reproduce this drawing without written permission
All dimensions are in millimetres unless stated otherwise

Drawing Not For Construction

HS2


High Speed (HS2) Limited
1st-3rd Floor
The Podium
1 Eversholt Street
London NW1 2DN

COSTAIN SKANSKA


Costain Skanska Joint Venture
9th Floor
The Tower
1 Eversholt Street
London NW1 2DN

Site Address: 2 Park Village East, London NW1		
Drawing Title: Second Floor - Bedroom: PROPOSED Secondary Glazing Details - Sheet 2 of 3		
Surveyed by: AP & PB	Drawn by: AP	Checked by: OB
Presentation Scale: as shown @ A1		Revision: 1.0
Date: 12-07-2021	Drawing No: WPI P066 NI - 2 PVE-PR-SF-J-12.1	


Section C-C
Scale: 1:5 on A1

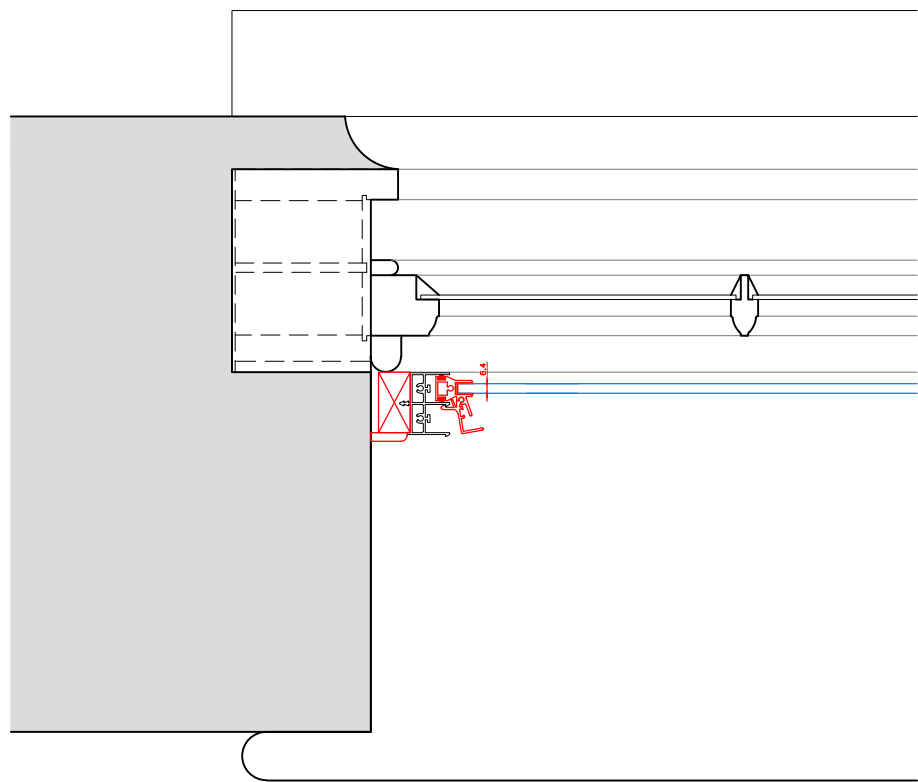


Section D-D
Scale: 1:5 on A1

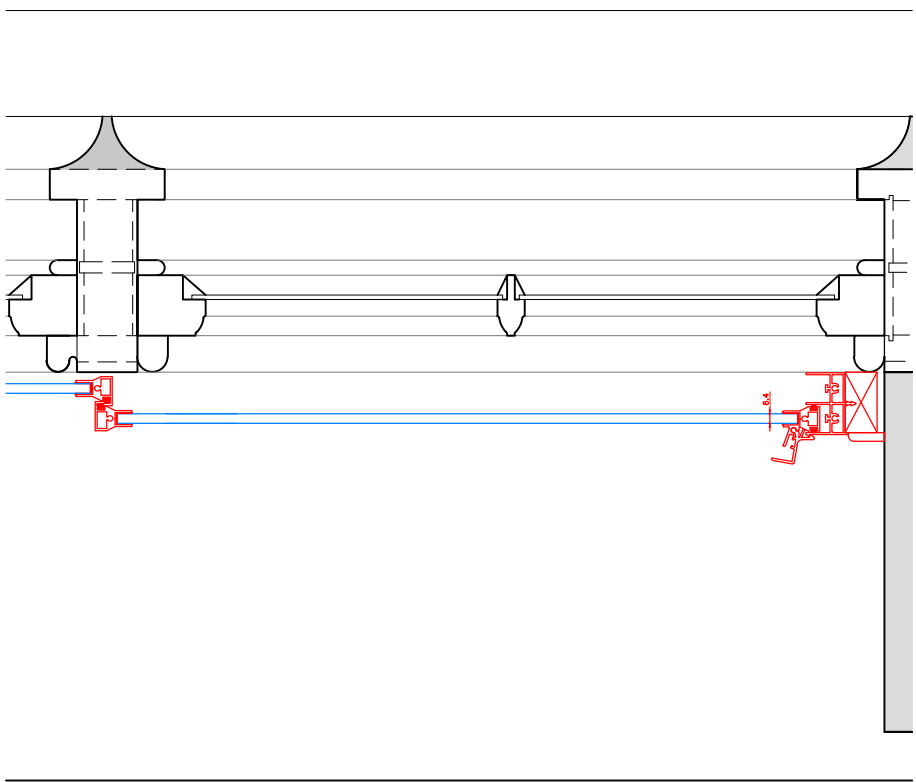

Section E-E
Scale: 1:5 on A1

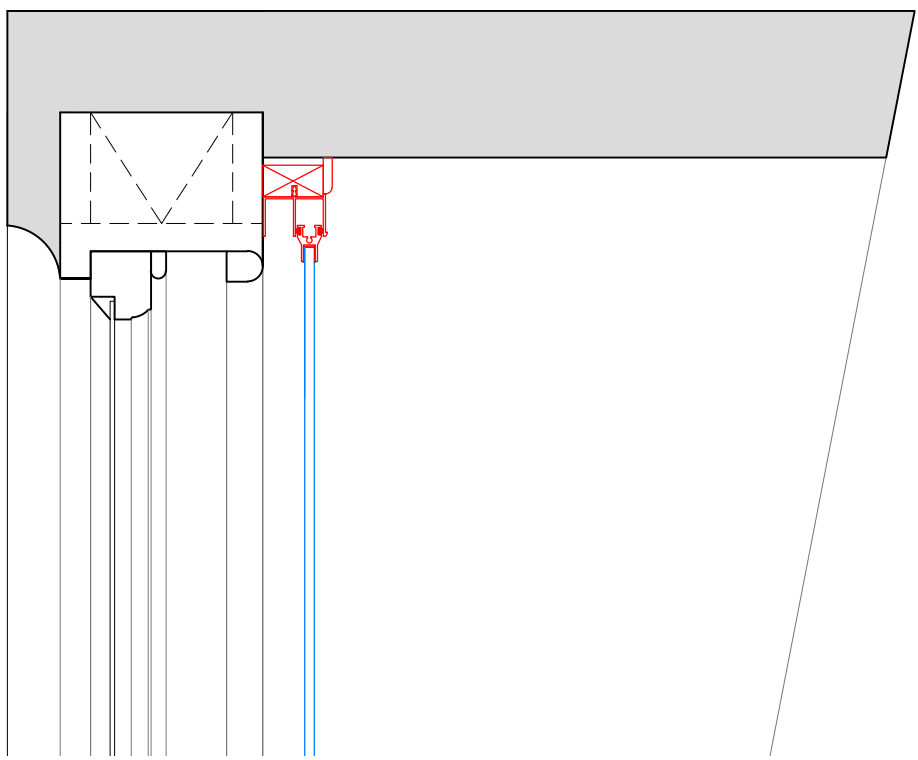

Section F-F
Scale: 1:5 on A1

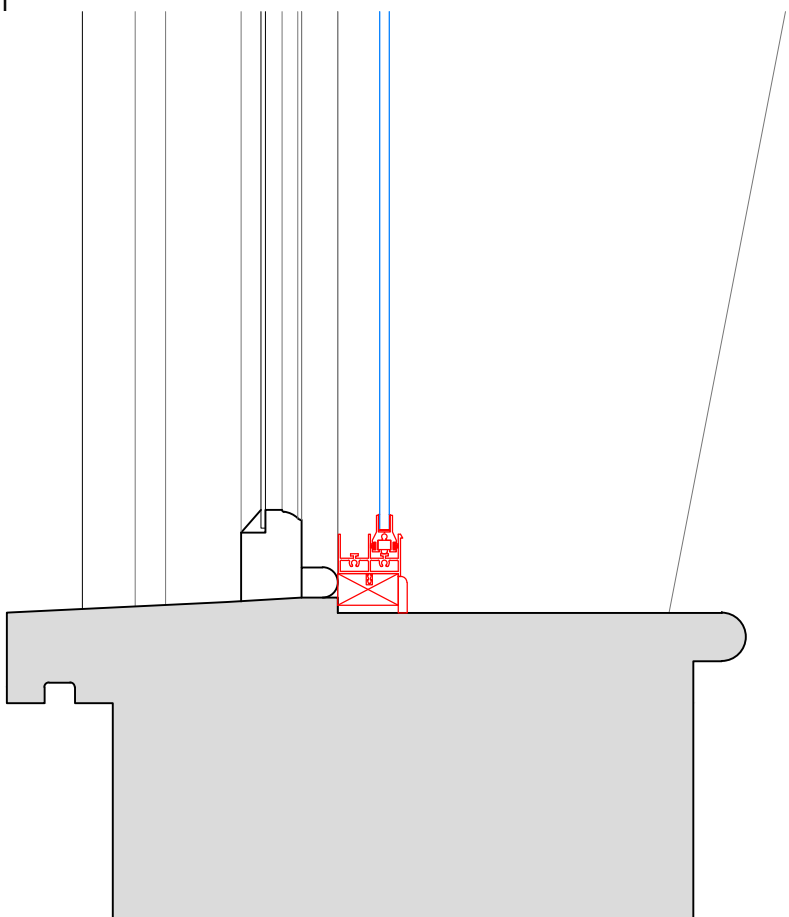

SECONDARY GLAZING SHOWN IN RED FOR VISUAL CLARITY ONLY

Revision	Date	Amendment
1.0	14-07-2021	Issued for listed building consent application

Do not reproduce this drawing without written permission
All dimensions are in millimetres unless stated otherwise

Drawing Not For Construction

HS2

High Speed (HS2) Limited
1st-3rd Floor
The Podium
1 Eversholt Street
London NW1 2DN



Costain Skanska Joint Venture
9th Floor
The Tower
1 Eversholt Street
London NW1 2DN

Site Address: 2 Park Village East, London NW1		
Drawing Title: Second Floor - Bedroom: PROPOSED Secondary Glazing Details - Sheet 3 of 3		
Surveyed by: AP & PB	Drawn by: AP	Checked by: OB
Presentation Scale: 1:5 @ A1		Revision: 1.0
Date: 12-07-2021	Drawing No: WPI P066 NI - 2 PVE-PR-SF-J-12.2	