



1 Proposed Terrace Elevation Detail
SCALE 1:25

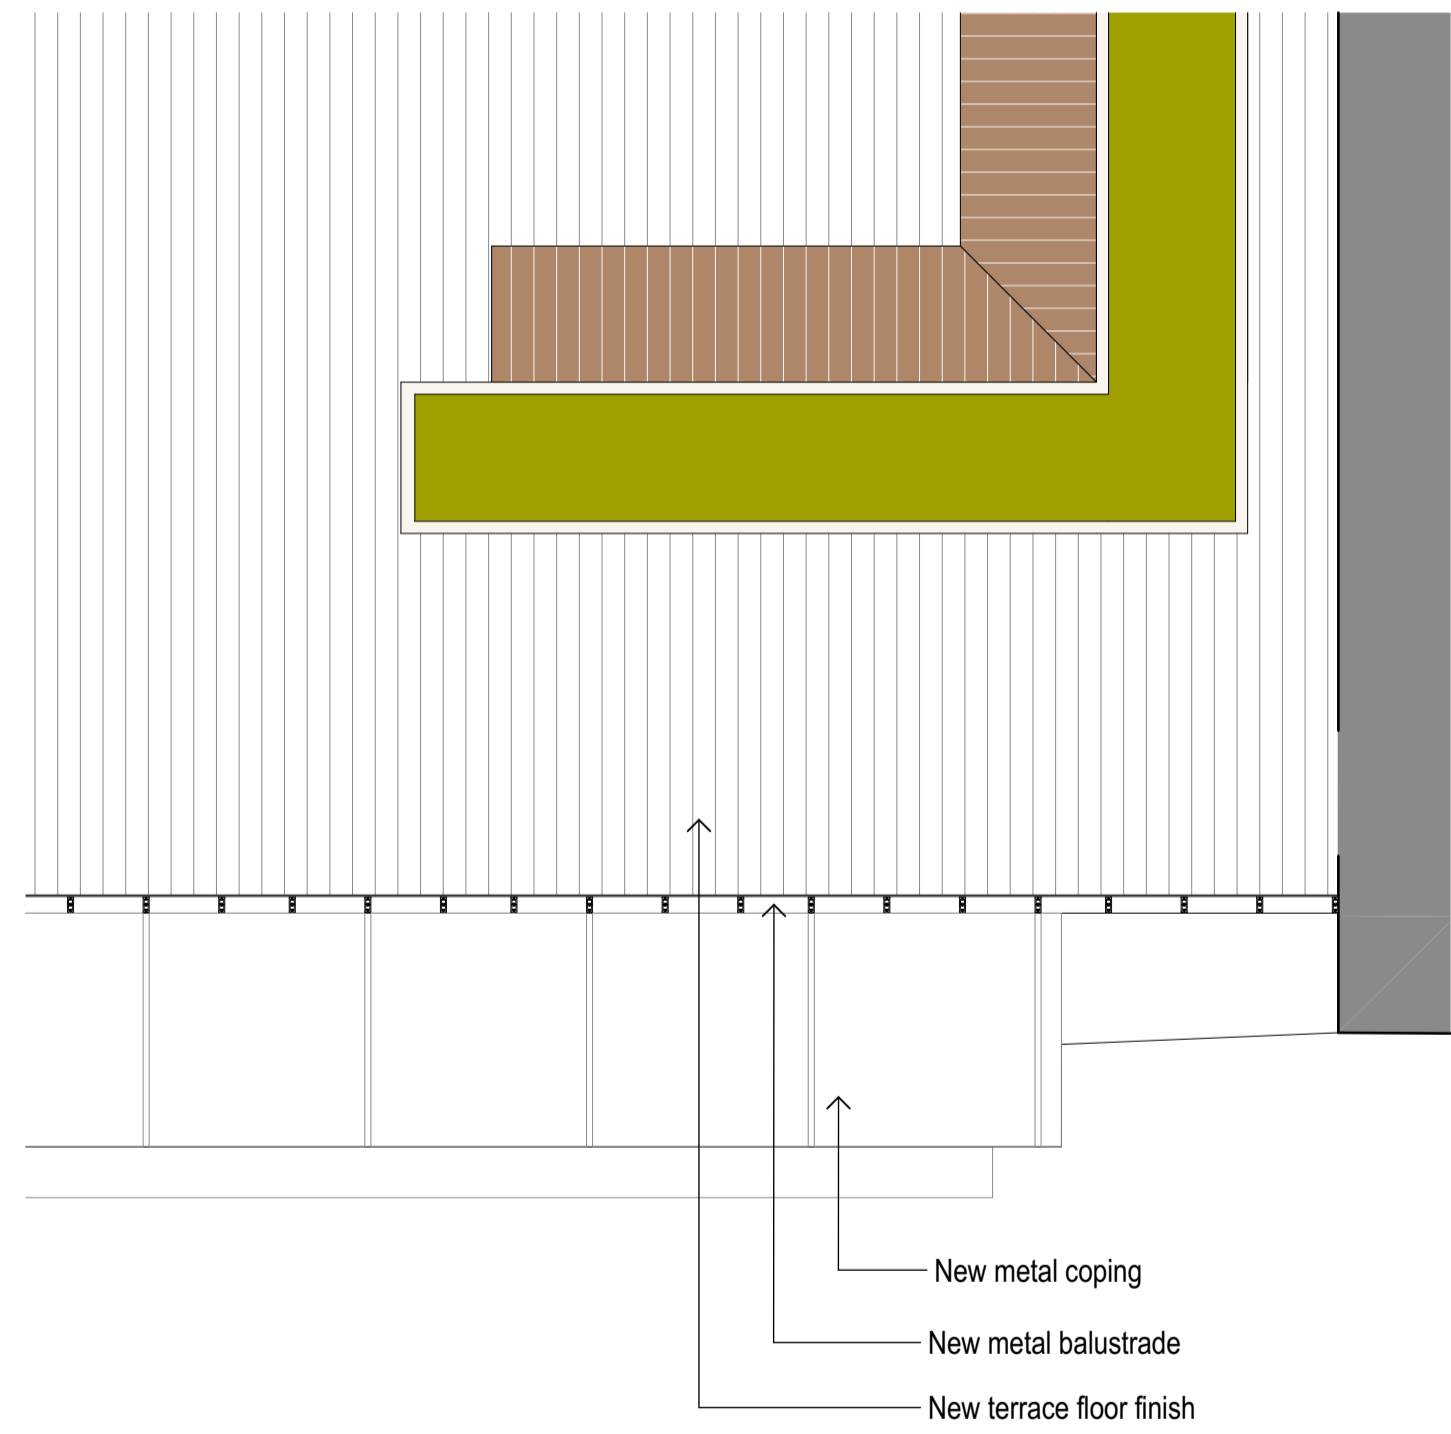

2 Proposed Terrace Detail Plan
SCALE 1:25

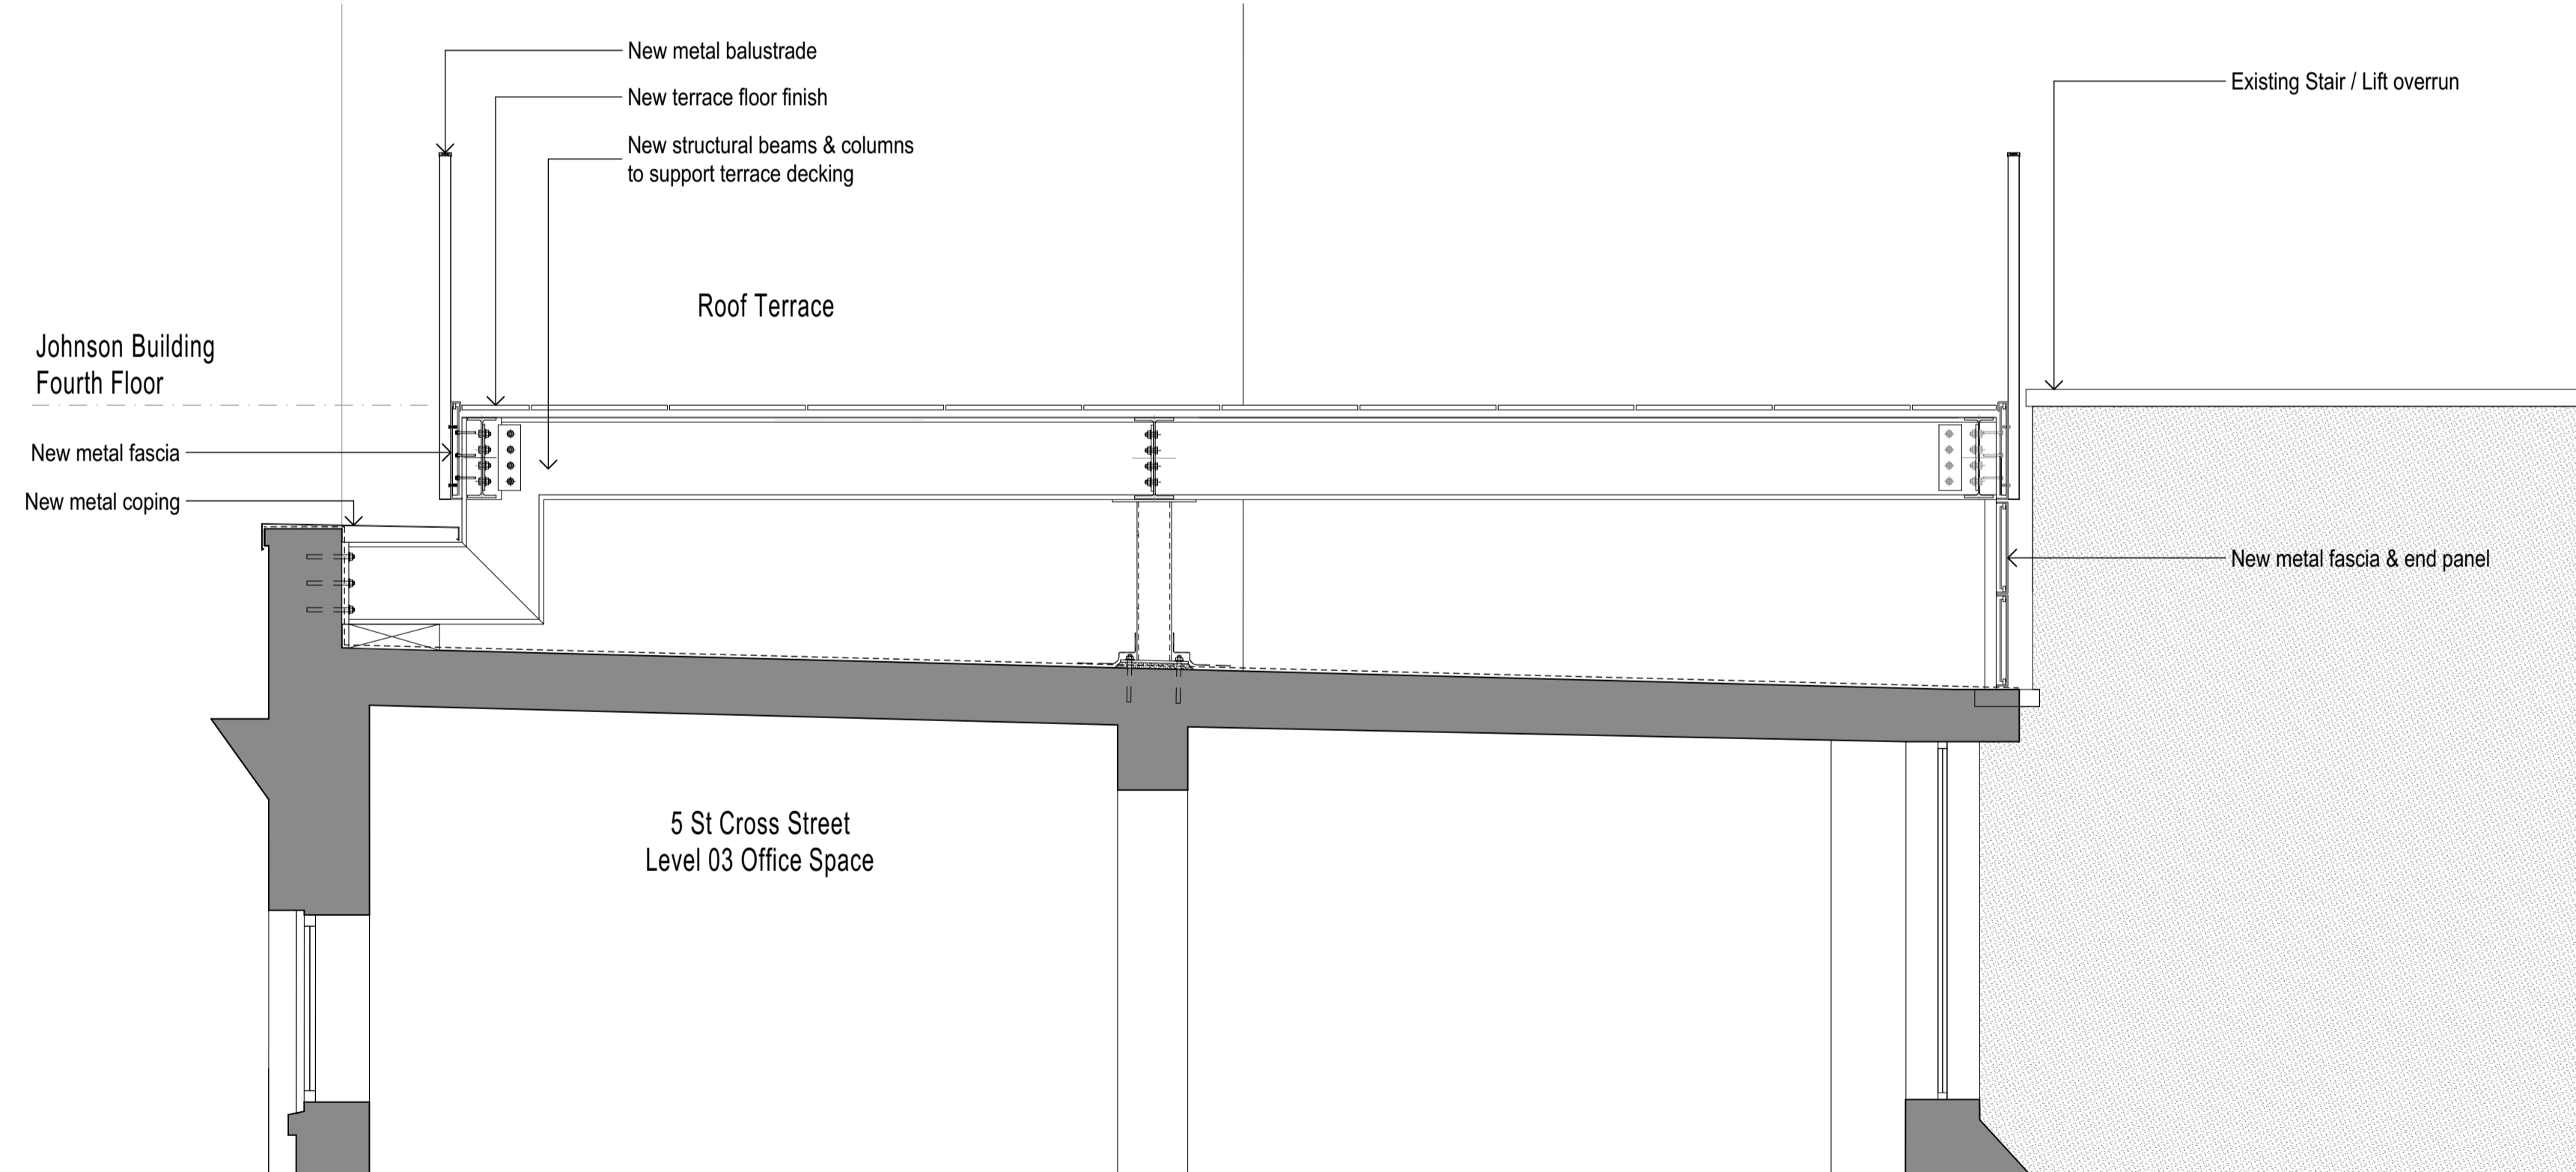

3 Proposed Terrace Section Detail
SCALE 1:25




This document and its design content is © John Robertson Architects Ltd. It shall be read in conjunction with all other associated project information including models, specifications, schedules and related consultants documents. Do not scale from documents. All dimensions to be checked on site. Immediately report any discrepancies, errors or omissions on this document to the Originator. If in doubt ASK.

Rev	Date	Dwn	Chk	Description
P01	20/08/2021	AM	LM	Issue for Information
P02	27/08/2021	AM	LM	Issue for Planning

Rev	Date	Dwn	Chk	Description
-----	------	-----	-----	-------------

Rev	Date	Dwn	Chk	Description
-----	------	-----	-----	-------------

KEY PLAN / NORTH SYMBOL

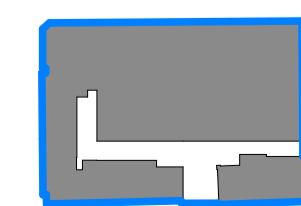

[Building Plan]



JRA
John Robertson Architects
111 Southwark Street,
London, SE1 0JF
02076335100
www.jra.co.uk
enquiries@jra.co.uk

Project
Johnson Gardens
London
Client
Johnson Hatton Office Unit Trust
11-15 Seaton Place St Heller
Jersey JE4 0QH UK

Drawing Title
**Johnson Building & 5 St Cross Street -
Proposed Fourth Floor Terrace Details**

Scale	1:25 @ A1	Internal Project No.	1985
Dwg No.	1985-JRA-00-XX-DR-A-0151		
Suitability	FOR INFORMATION		S2
Revision	PRELIMINARY		P02