



Stables 1-3 & 4-5, 17-19 Bonny Street, Camden - Location Plan
Scale: 1:1250 @ A3

LEGEND:

Building / Demise outline

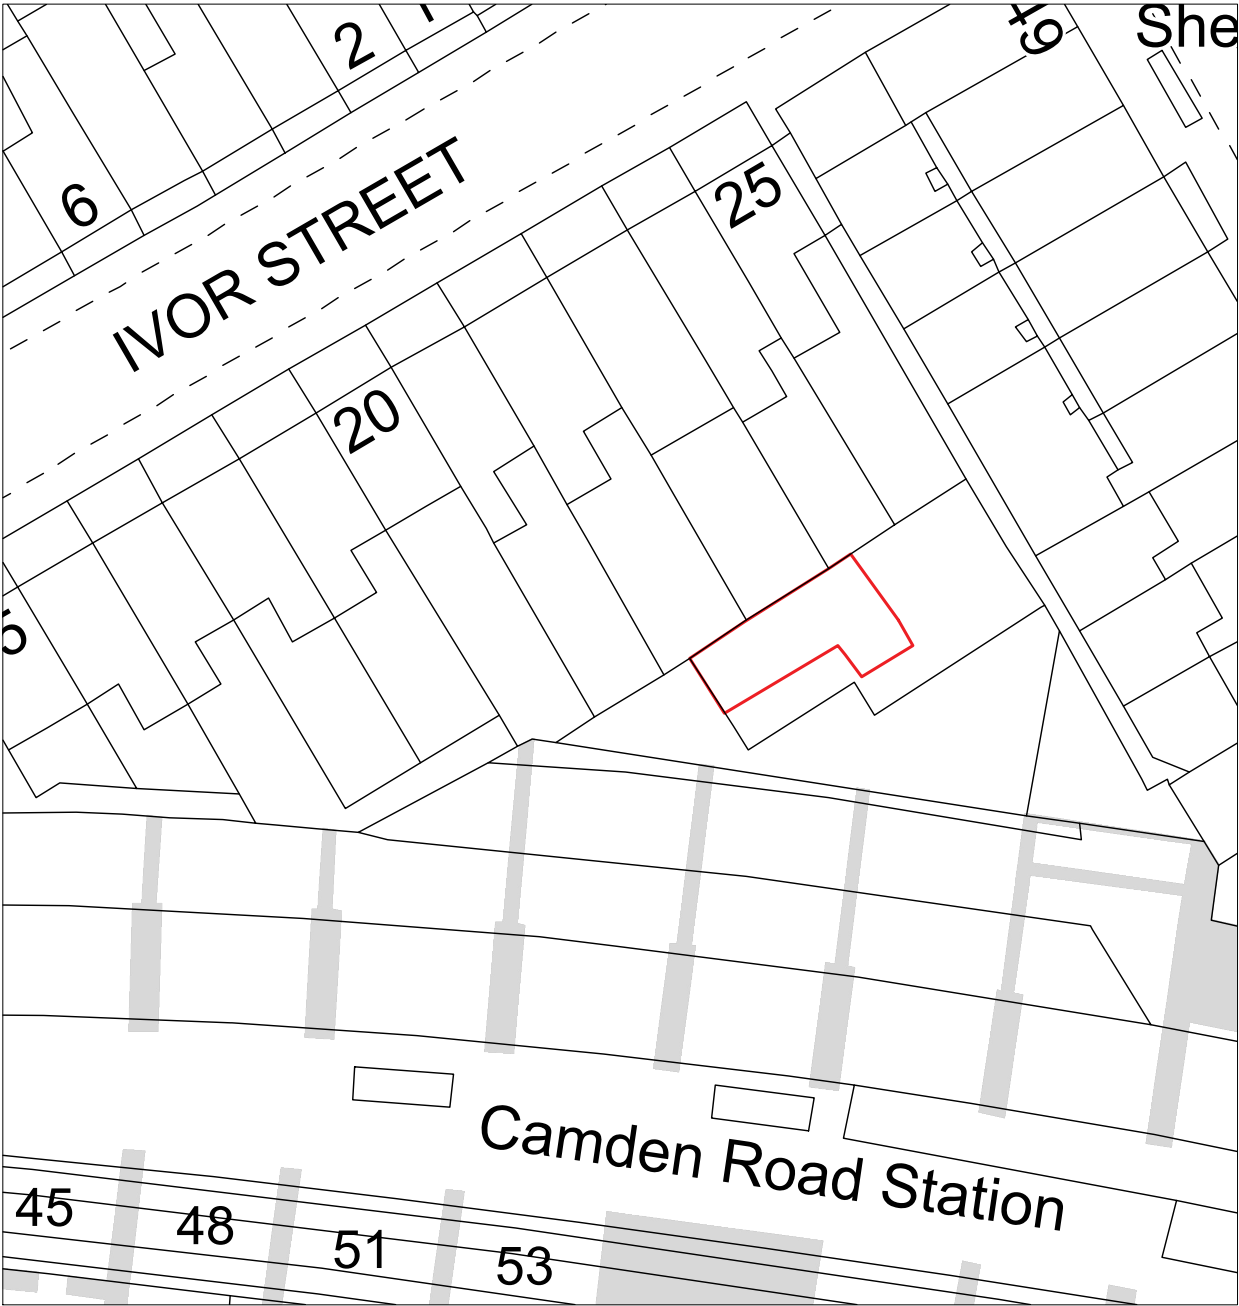

Stables 1-3 & 4-5, 17-19 Bonny Street, Camden - Block Plan
Scale: 1:500 @ A3

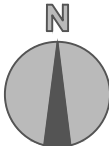

All measurements are to be checked on-site for validation and authenticity with layouts indicative only

No amendments or copies are to be produced without prior consent from Rapleys LLP. Do not scale from drawing

Ref	Date	Revision
-	-	-

Client
Arch Co

Job Title
Stables 1-3 & 4-5
17-19 Bonny Street
London

Drawing Title
Location & Block Plan

Scale	Size	Date	Drawn
Refer to drawing	A3	August 2021	CS



RAPLEYS LLP
70 Pall Mall,
LONDON SW1Y 5ES
Tel: 0370 777 6292
www.rapleys.com

DRAWING NO. - LP - 001