




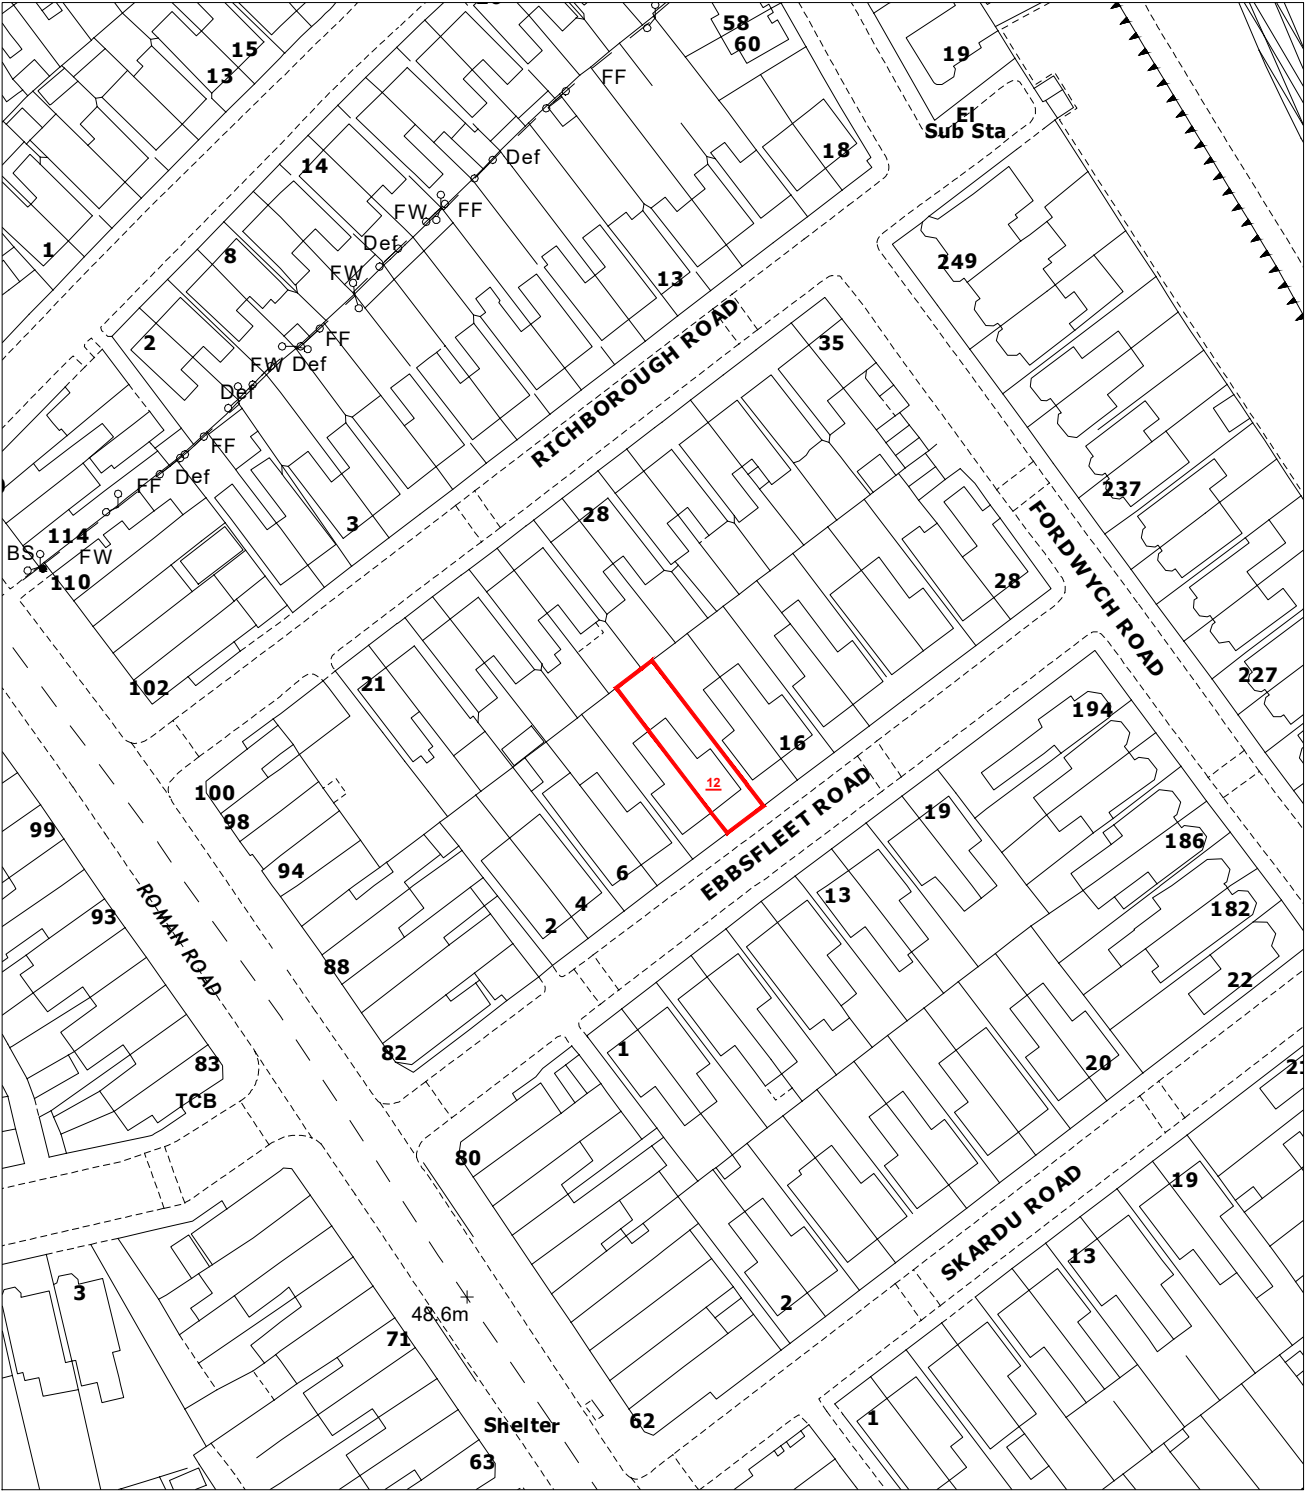

SCALE BAR 1:1250

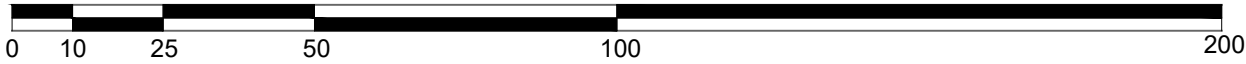

LOCATION PLAN 1:1250

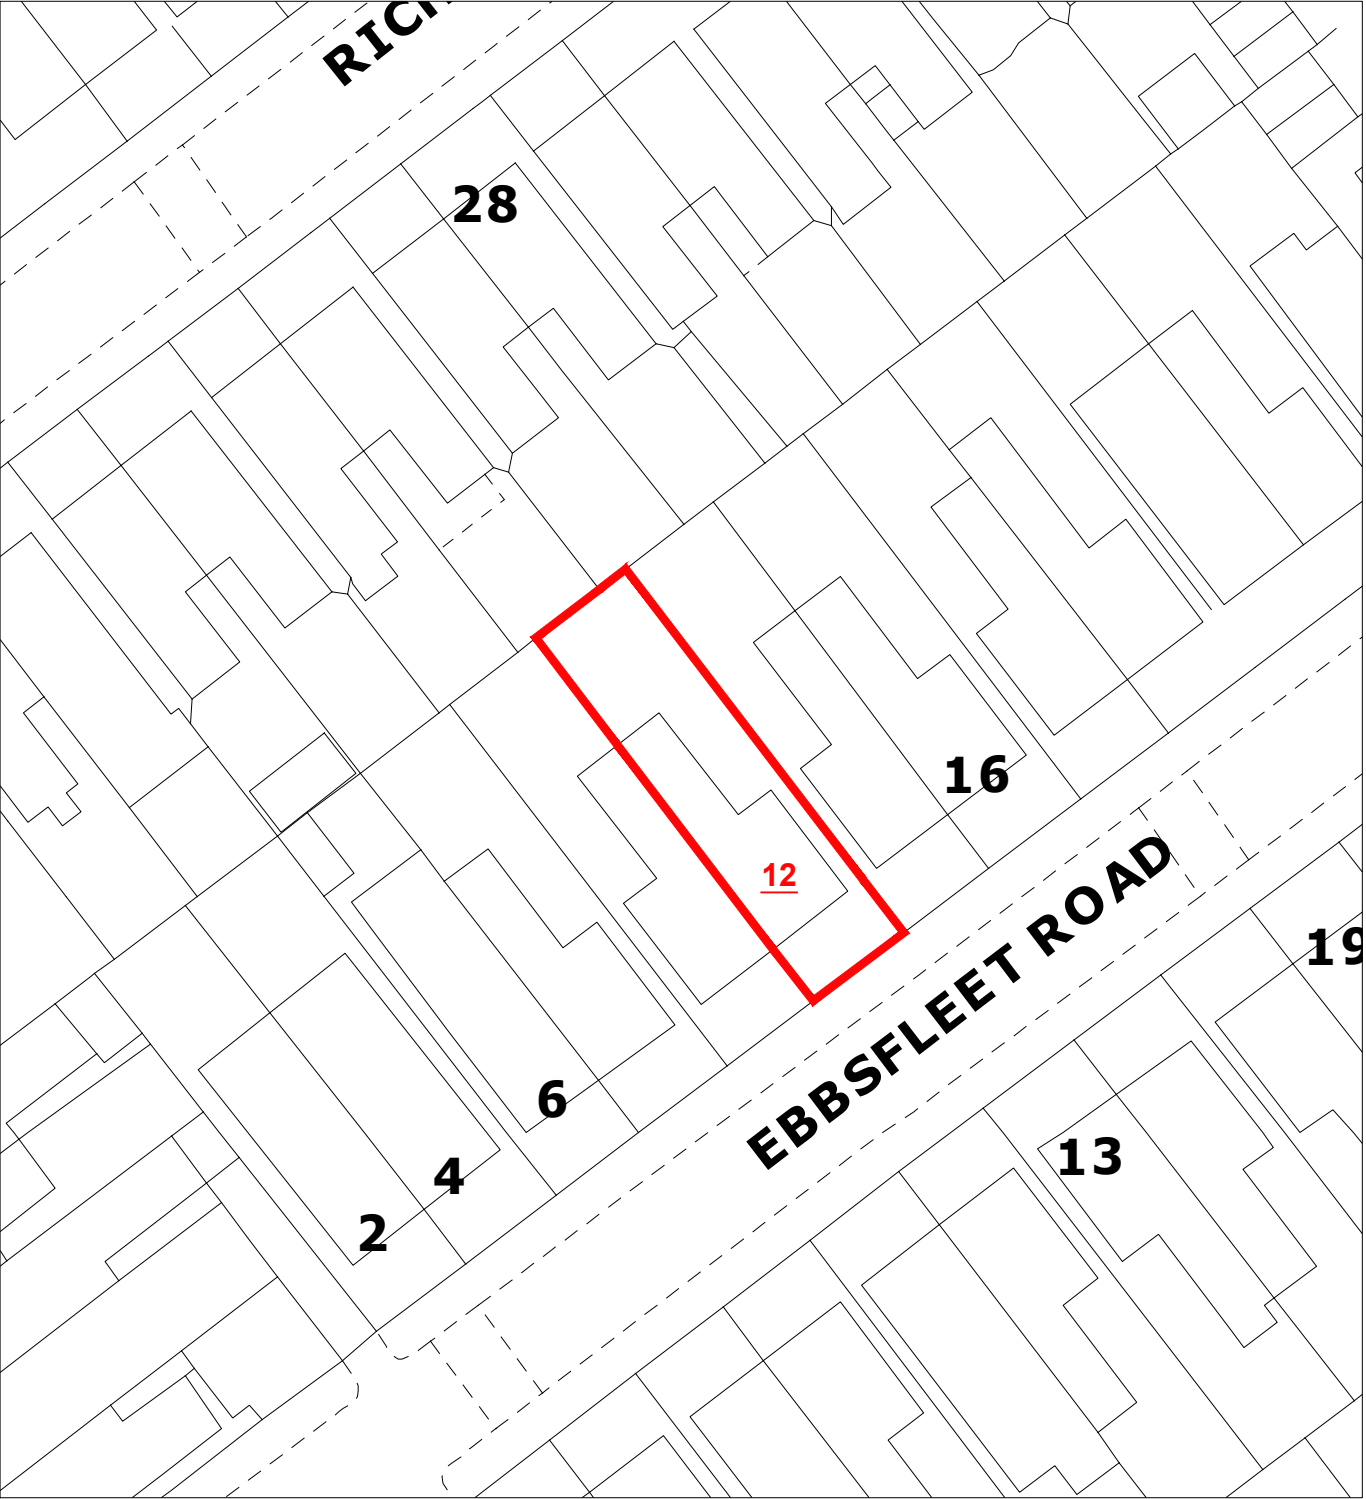

SCALE BAR 1 : 500



BLOCK PLAN 1:500

Revision B (August 2021): Depth of rear extension reduced by 2.1m, design of rear extension doors/window changed

Revision A (June 2021): Existing and Proposed plans amended to show use of the property as four self-contained flats

Address		Scale	Date	Homecraft Design Studios Homecraft Design Studios Group Ltd. 3 Pennine Parade, Pennine Drive London, NW2 1NT Mobile: 07801 445580 Email: h768@btinternet.com
12 Ebbsfleet Road NW2 3NA		1:500 & 1:1250@A3	May 2021	
Scheme	Ground Floor Side / Rear Extension	Drawn by: HS Checked by: Approved by:	Rev. B	
Title	Existing Location & Block Plans	Drawing No. 202105/12ER/GFR/S1		