


ALL DIMENSIONS TO BE CHECKED ON SITE.

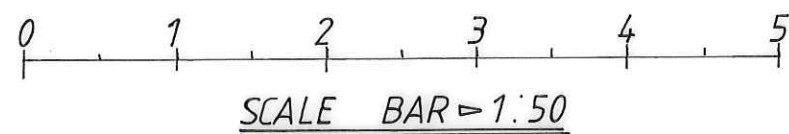

Project 6 CONSTANTINE ROAD  
LONDON, NW3 2NG

Drawing Title  
EXISTING GROUND FLOOR

Scale 1:50 Drawn KS  
Date JULY 2020 Checked

Drawing No.  
KS/2020/01

Drawing No. Revision