


ALL DIMENSIONS TO BE CHECKED ON SITE.

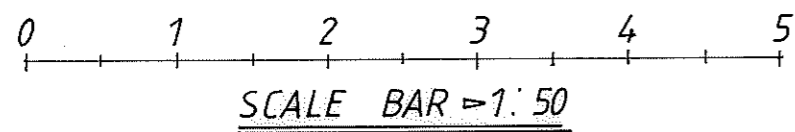

Project 6 CONSTANTINE ROAD  
LONDON, NW3 2NG

Drawing Title  
PROPOSED GROUND FLOOR

Scale 1:50 Drawn KS  
Date JULY. 2020 Checked

Drawing No. KS/2020/02	Revision ABC
---------------------------	-----------------