




ALL DIMENSIONS TO BE CHECKED ON SITE.

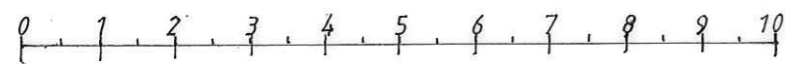

SCALE BAR = 1:100

Project 6 CONSTANTINE ROAD
LONDON, NW3 2NG

Drawing Title
EXISTING & PROPOSED ELEVATIONS

Scale 1:100 Drawn KS
Date JULY 2020 Checked

Drawing No.
KS/2020/03

~~AKC BE~~

Drawing No. Revision