


SECTION

FLANK ELEVATION - BI FOLD DOORS
CHIMNEY STACK ABOVE

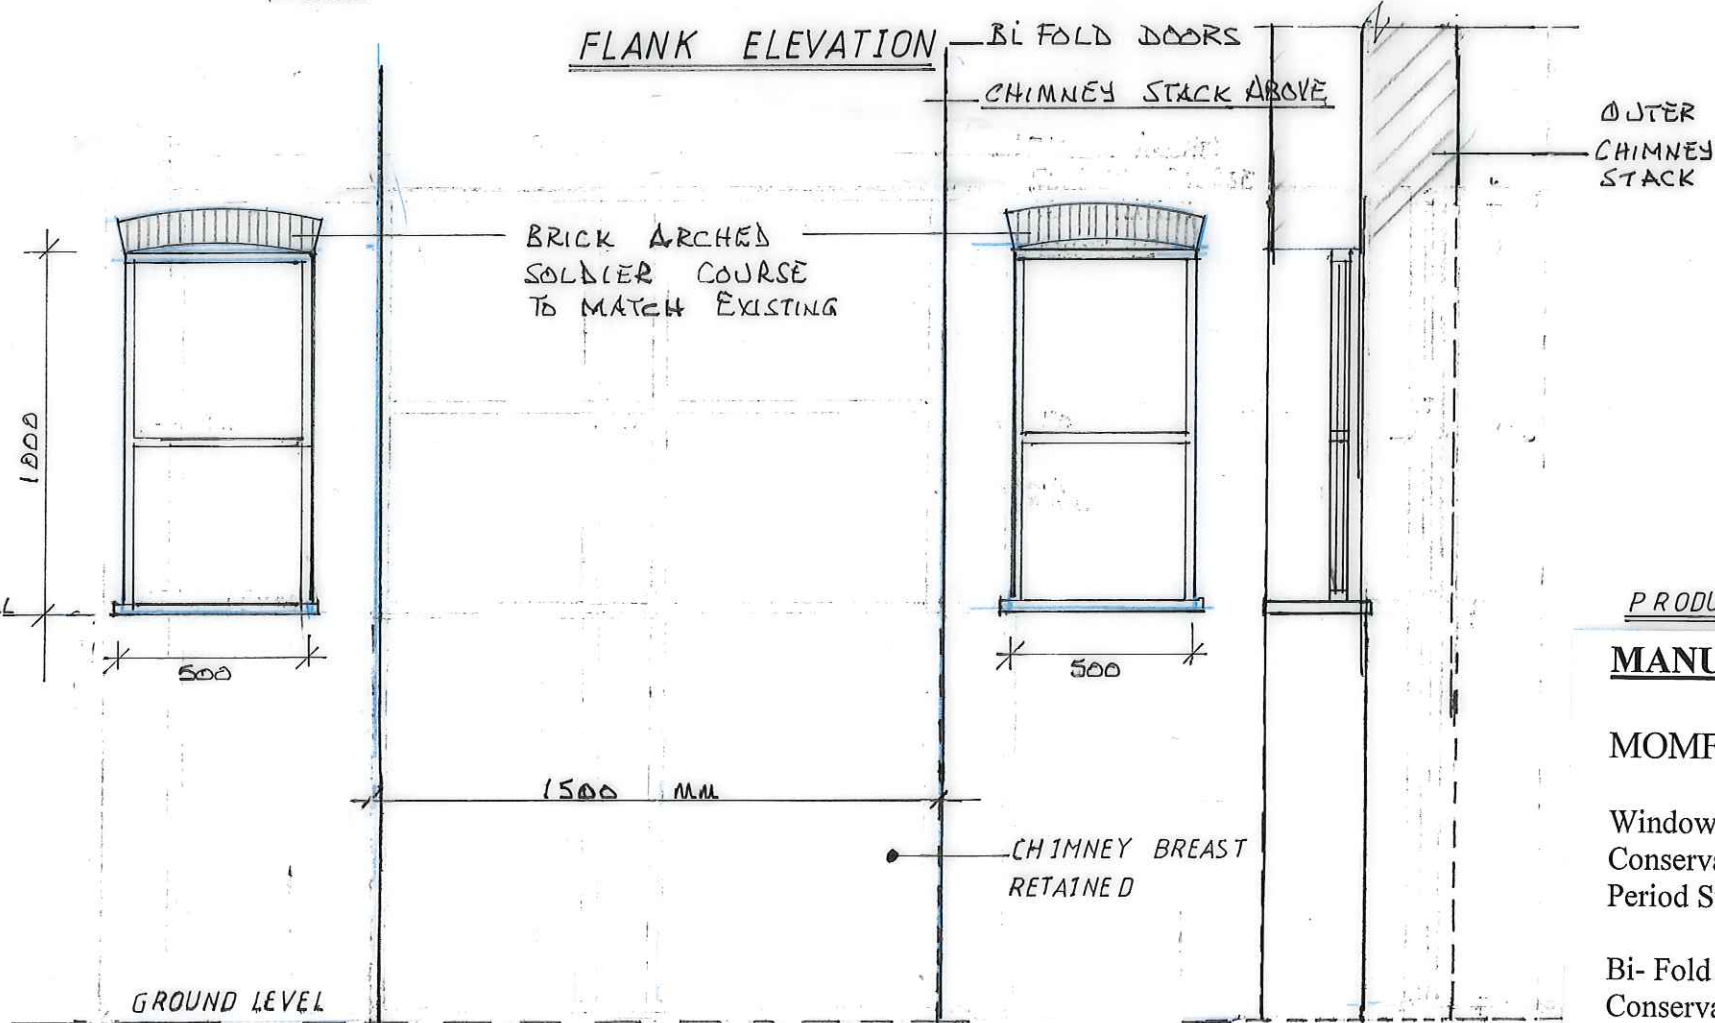

REAR ELEVATION - FIXED WINDOW

SECTION



SCALE BAR = 1:20

PRODUCT

MANUFACTURER

MOMFORD & WOOD

Windows-
Conservation- Timber Frame
Period Style- Ref-04CV10

Bi- Fold Doors-
Conservation - Timber framed

Glazing- Double glazed

DOOR / WINDOW DETAILS

6 CONSTANTINE ROAD
LONDON, NW3 2NG

SCALE = 1:20

DATE = SEPT. 2020

DRG.No. = KS/2020/04

Rev. = * B&D