




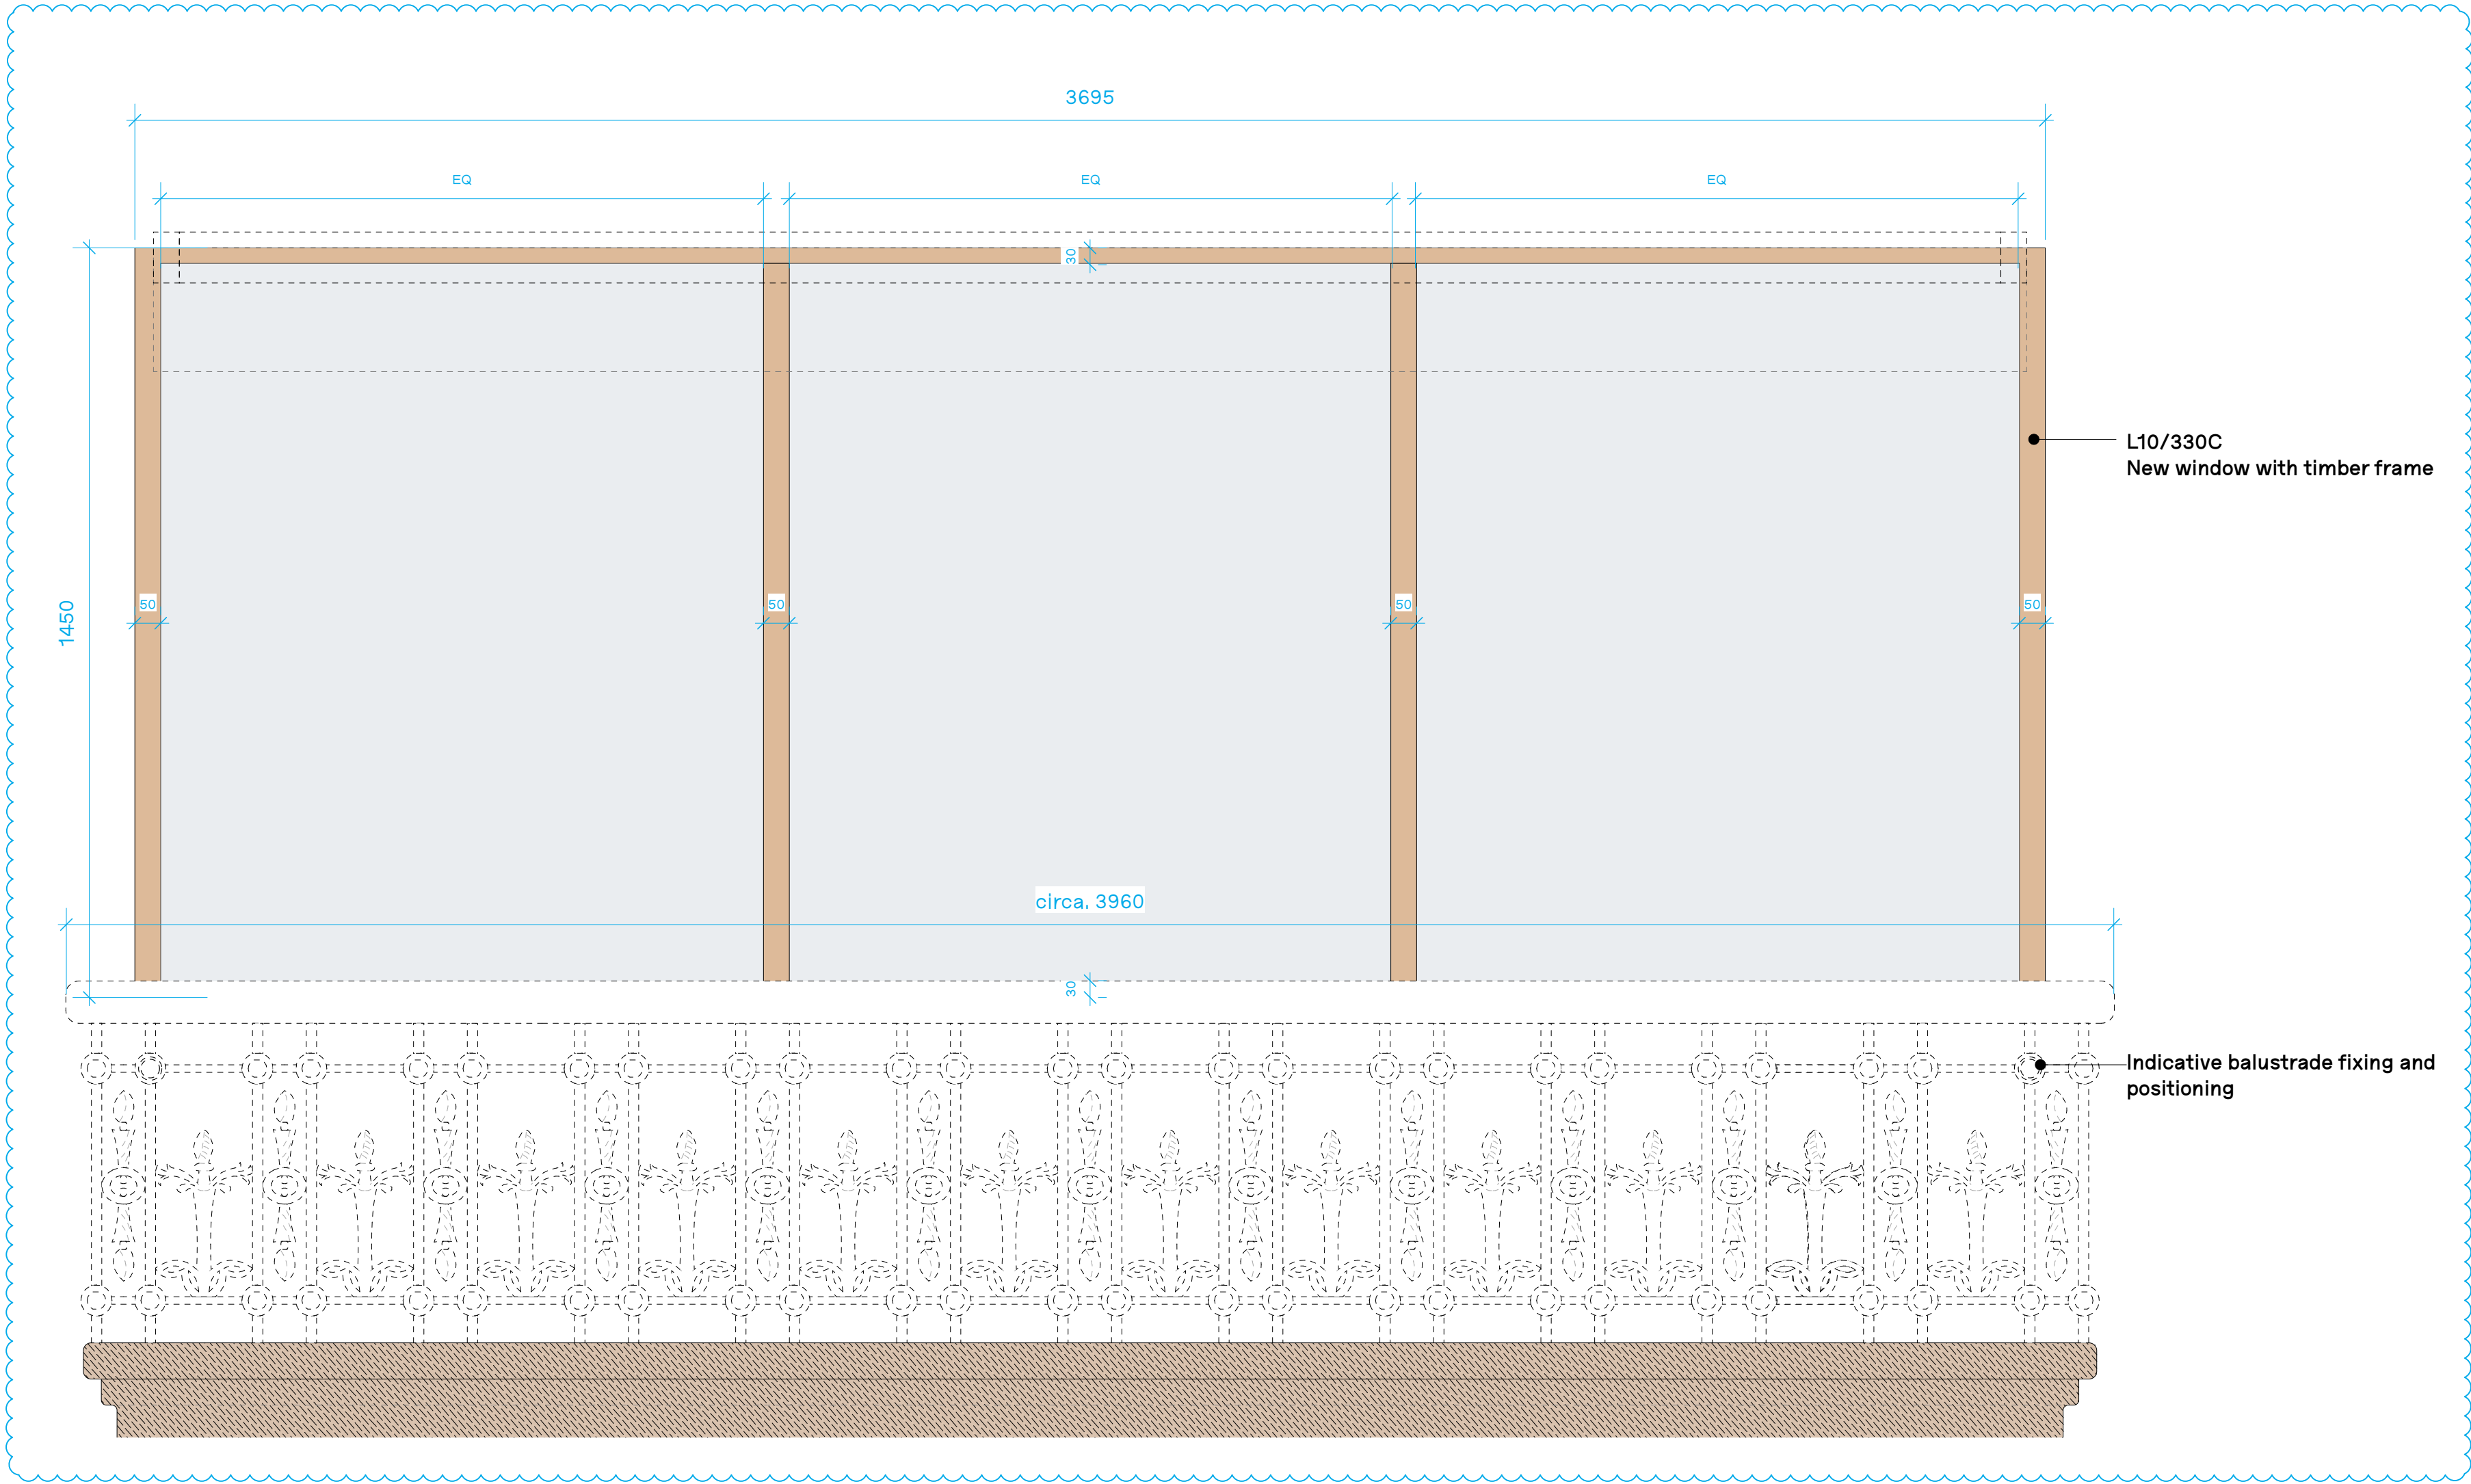


2 WT.10 INTERNAL Elevation
Scale: 1:10

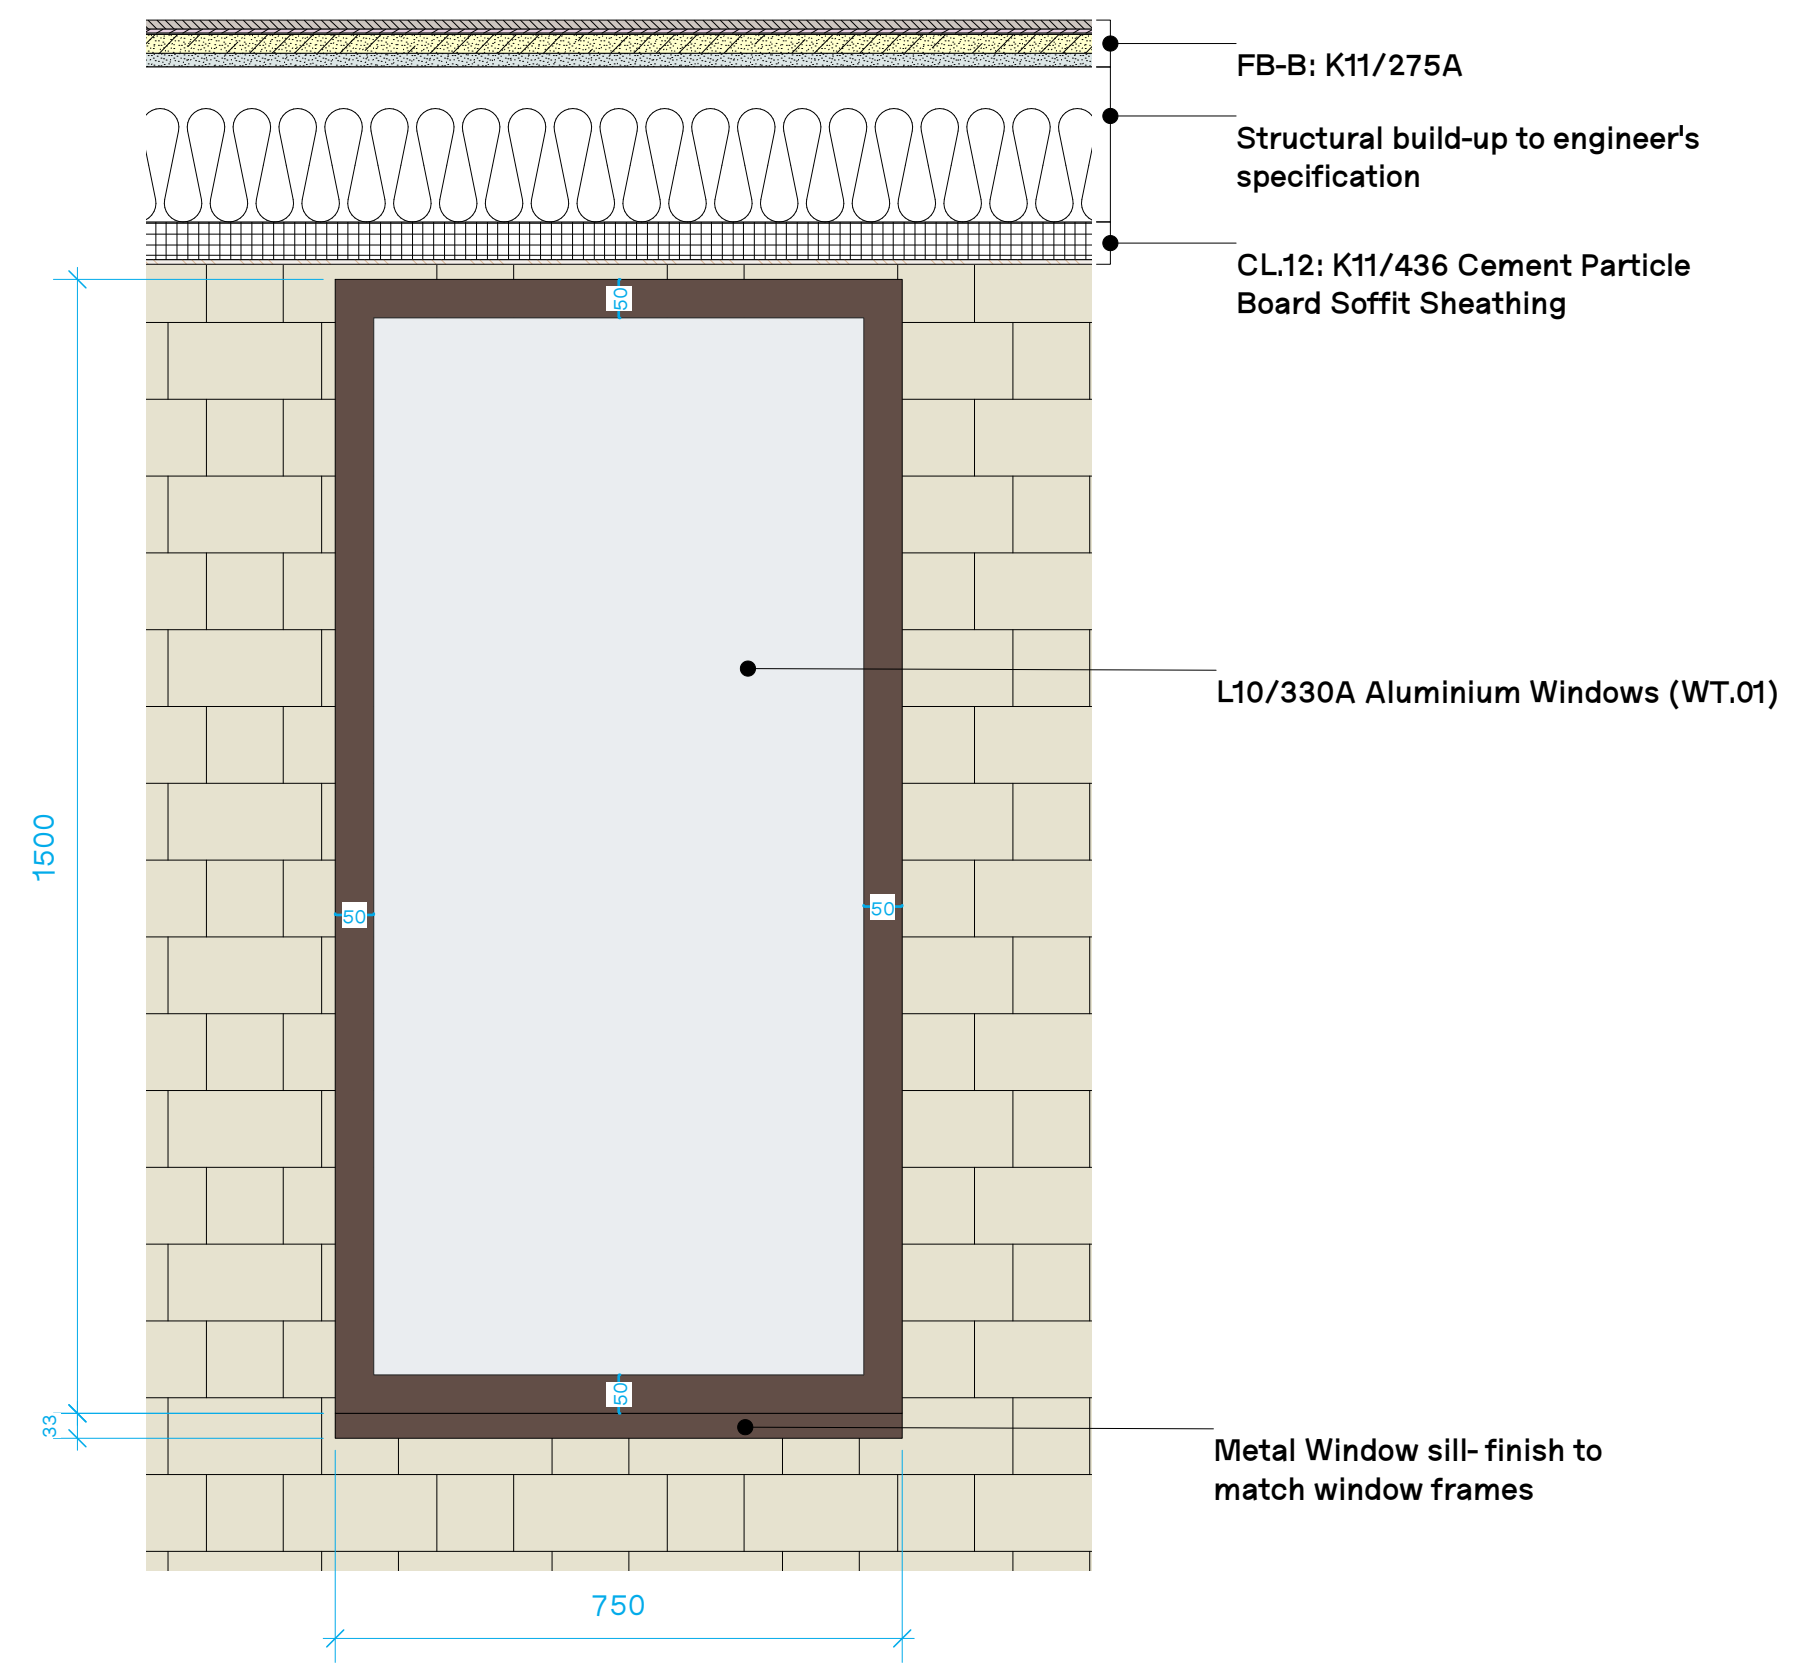

4 WT.01 Elevation
Scale: 1:10

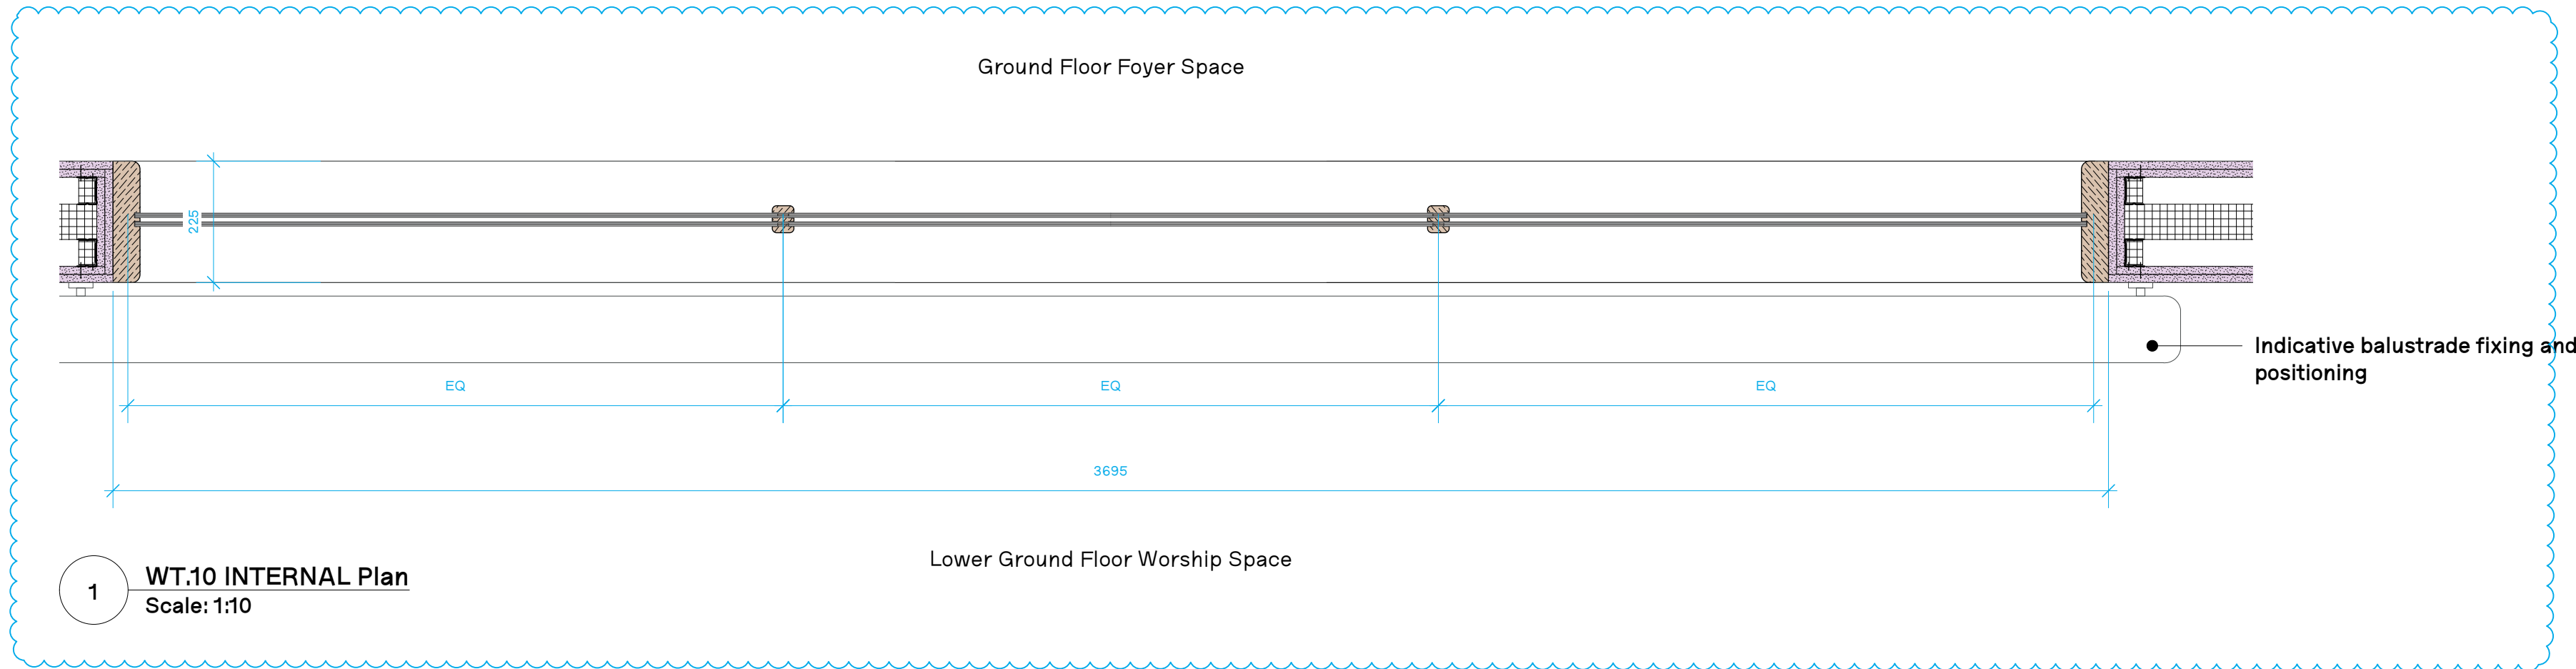


1 WT.10 INTERNAL Plan
Scale: 1:10

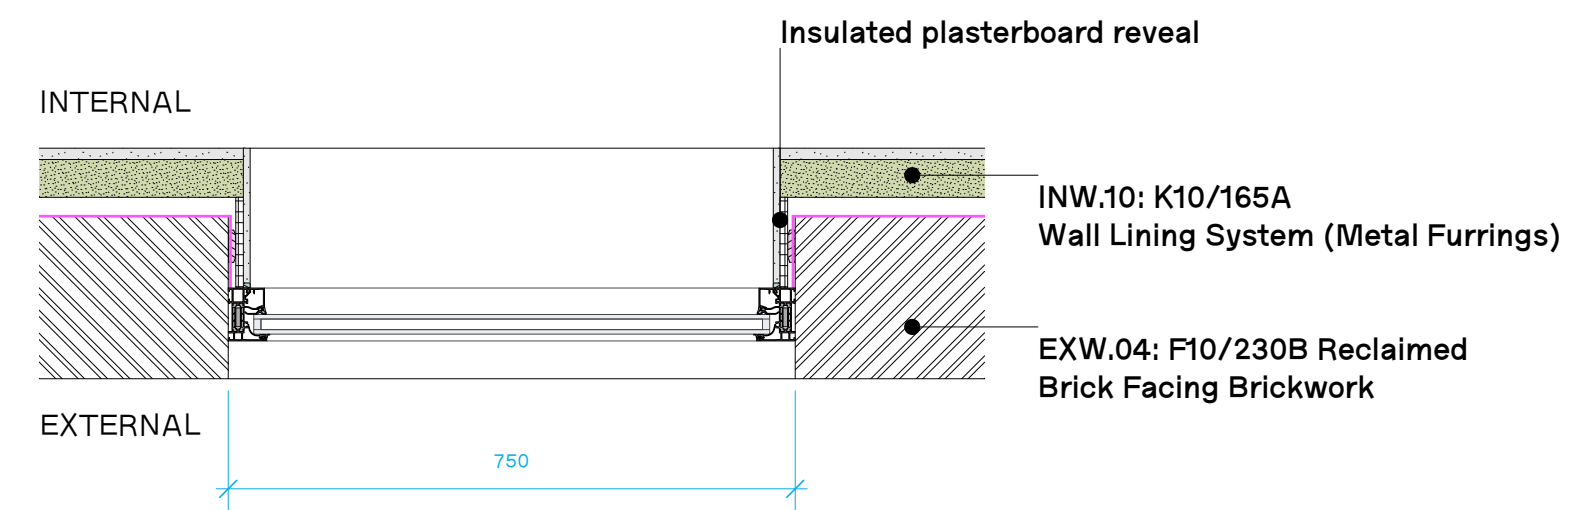

3 WT.01 Plan
Scale: 1:10

DRAWING UPDATE:
- Amendments to WT.10 internal window drawing.

C 2	19/05/21	Drawing Update (CI004)
C 1	12/02/21	Stage 5 Issue
REV.	DATE	COMMENT

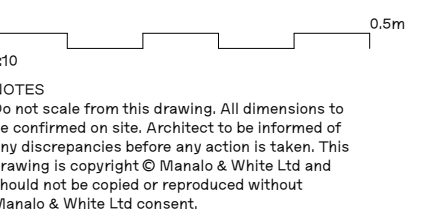

Manalo & White
UNIT 301, METROPOLITAN WHARF BUILDING,
70 WAPPING WALL, LONDON E1W 3SS
T 020 7255 4945 E contact@manaloandwhite.co.uk

PROJECT	Wesley Camden Methodist Church
DRAWING	Window Types 10(internal) & 1
SCALE	1:10 @A1
STATUS	Stage 5
JOB No.	PREFIX VOLUME LEVEL TYPE ROLE
1127	MWA ZZ ZZ DR A
DRAWING No.	REVISION
04 3020	C 2