


GENERAL NOTE:
Refer to 04 3050 for typical head, jamb and cill details

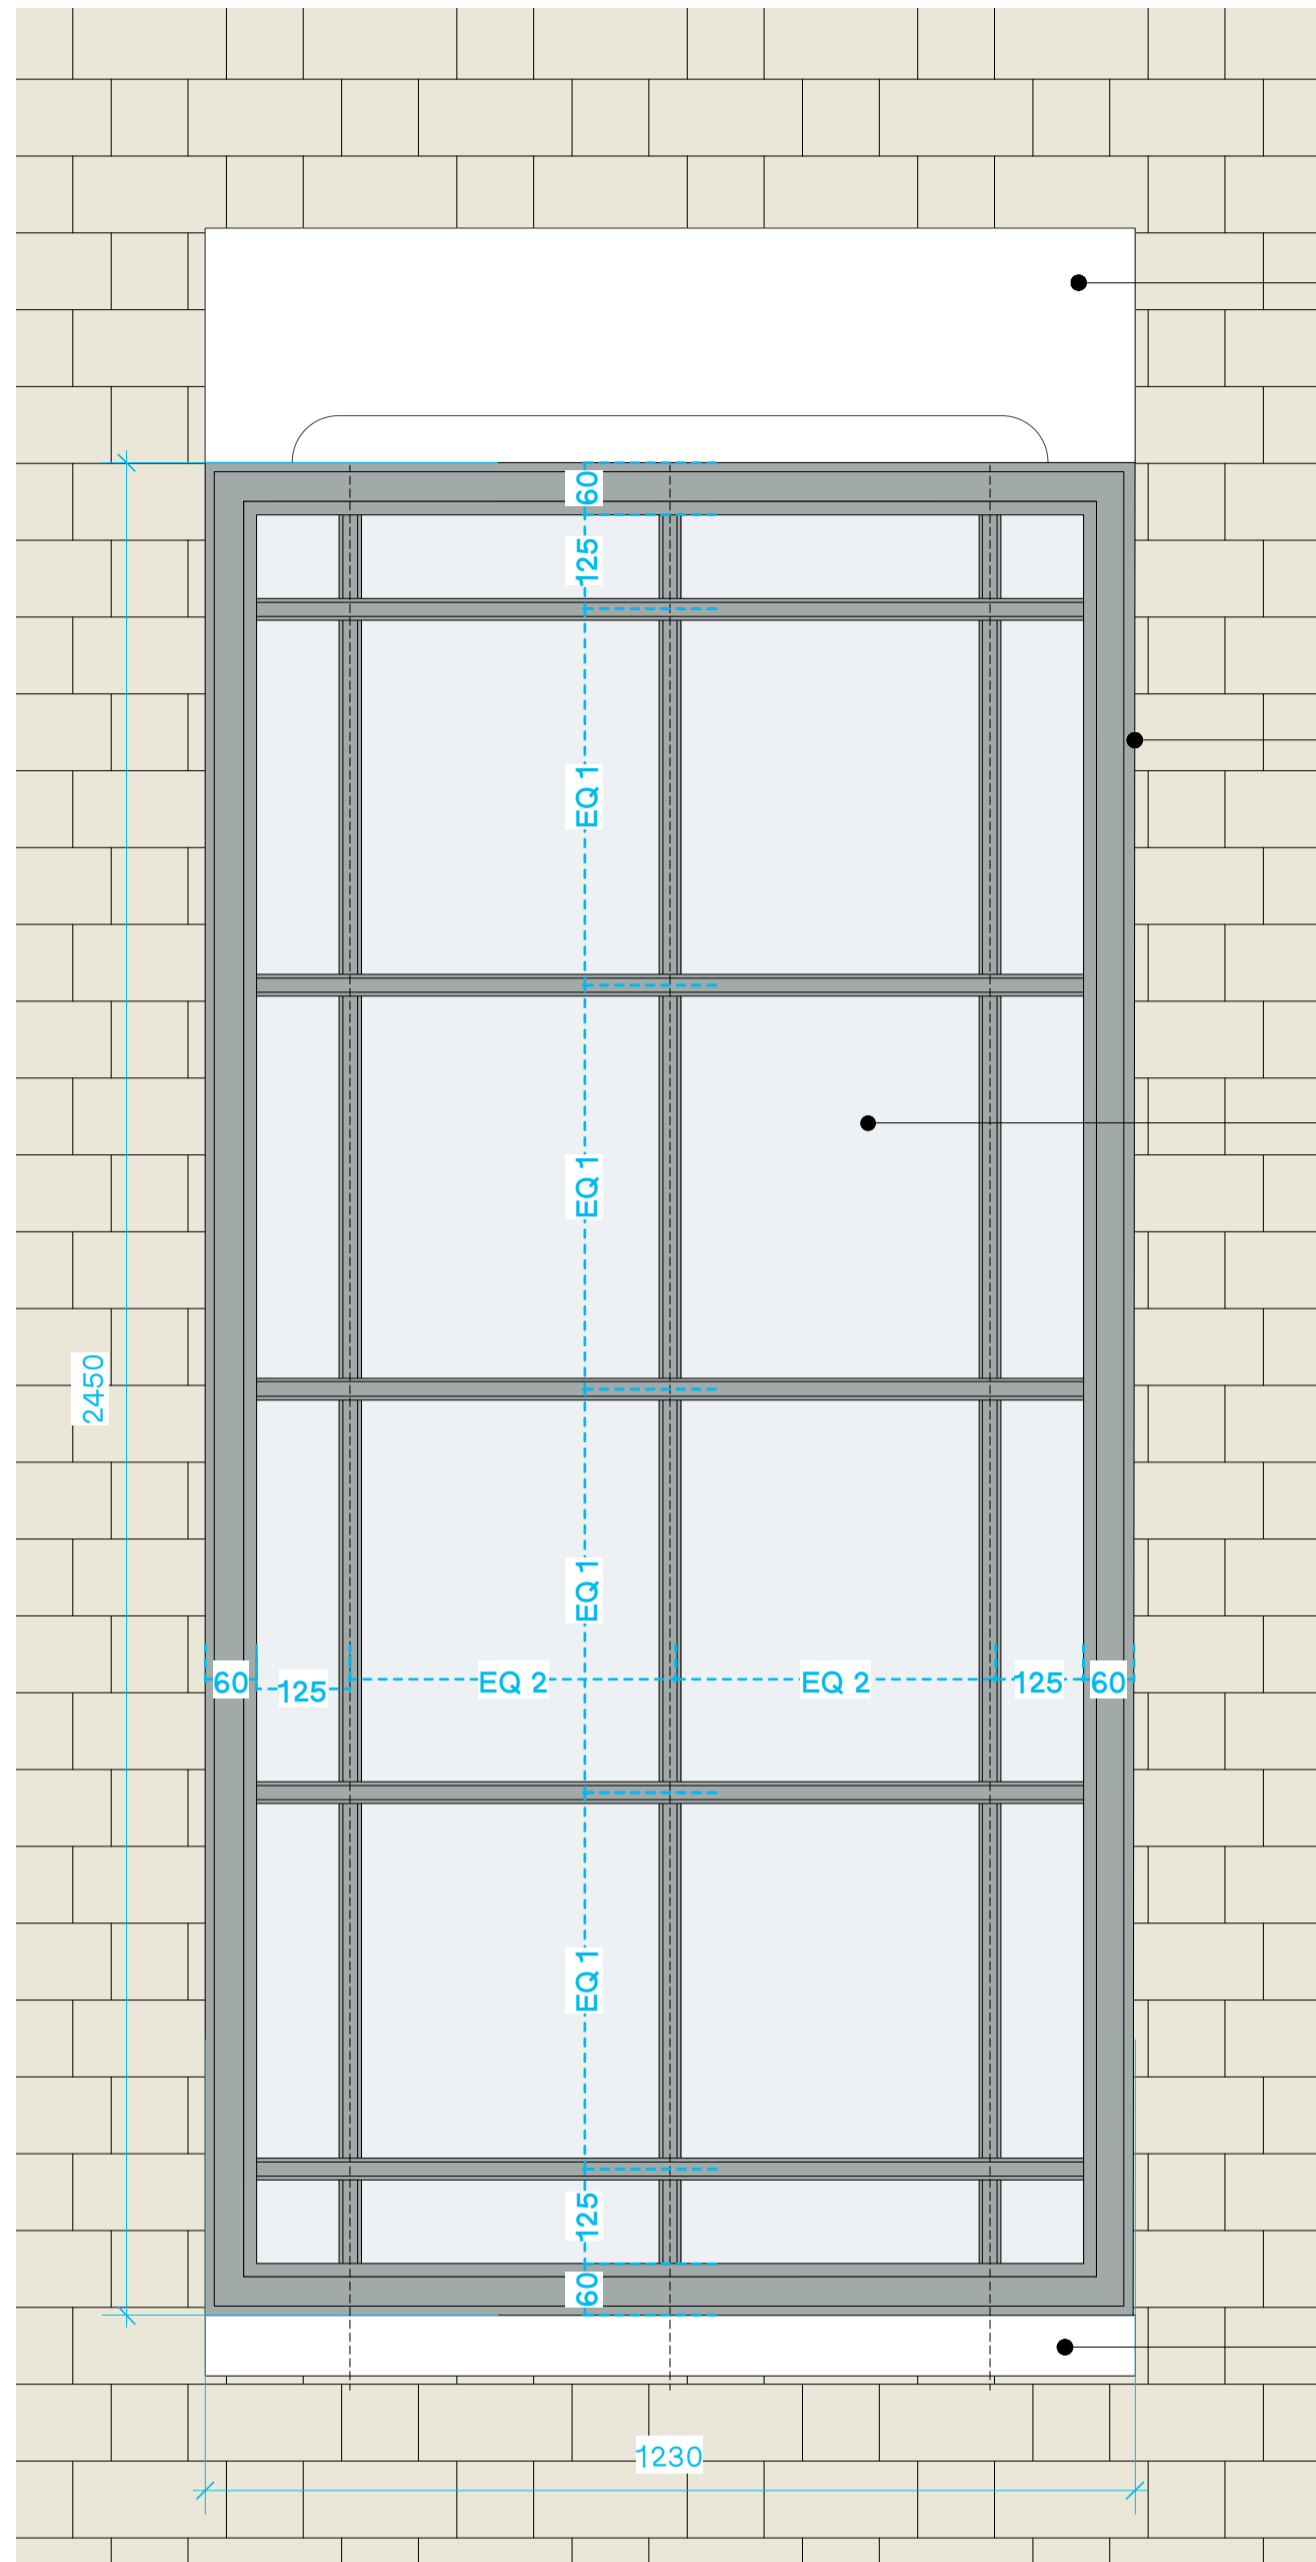


Existing stone lintel/arch repaired where required

Existing opening in masonry

L10/310 Steel Windows (WT.51-63)
New aluminium framed steel replacement window

Existing stone cill repaired where required

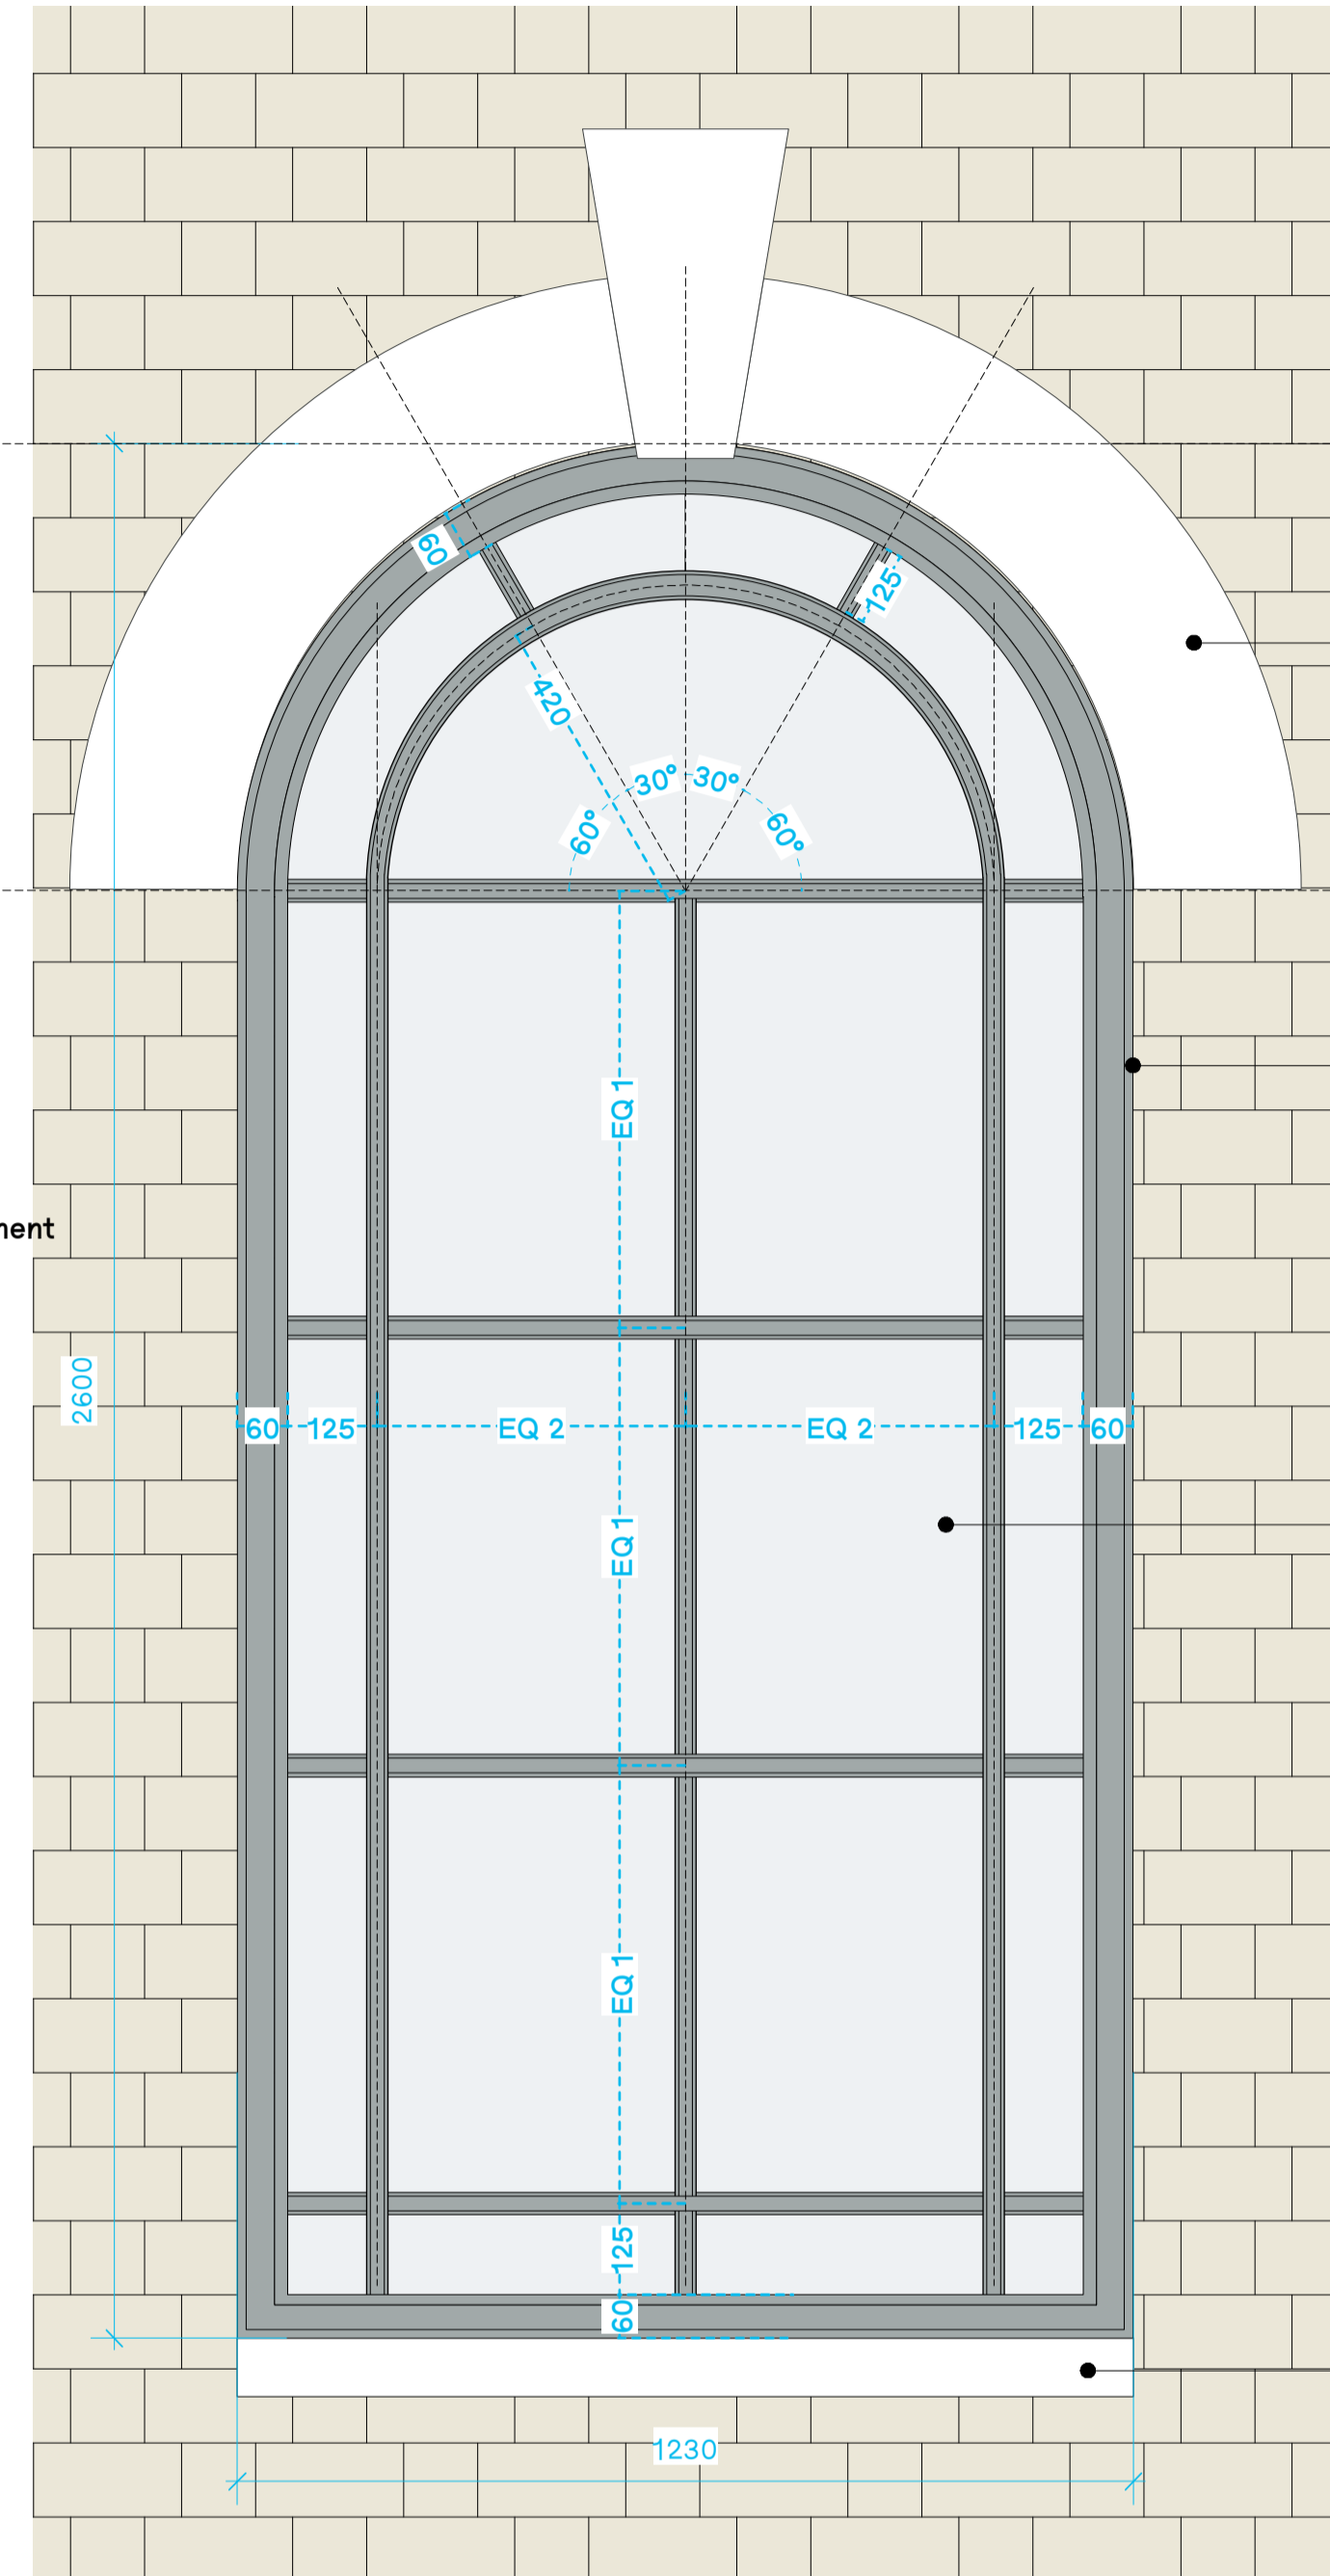


Existing stone lintel/arch repaired where required

Existing opening in masonry

L10/310 Steel Windows (WT.51-63)
New aluminium framed steel replacement window

Existing stone cill repaired where required

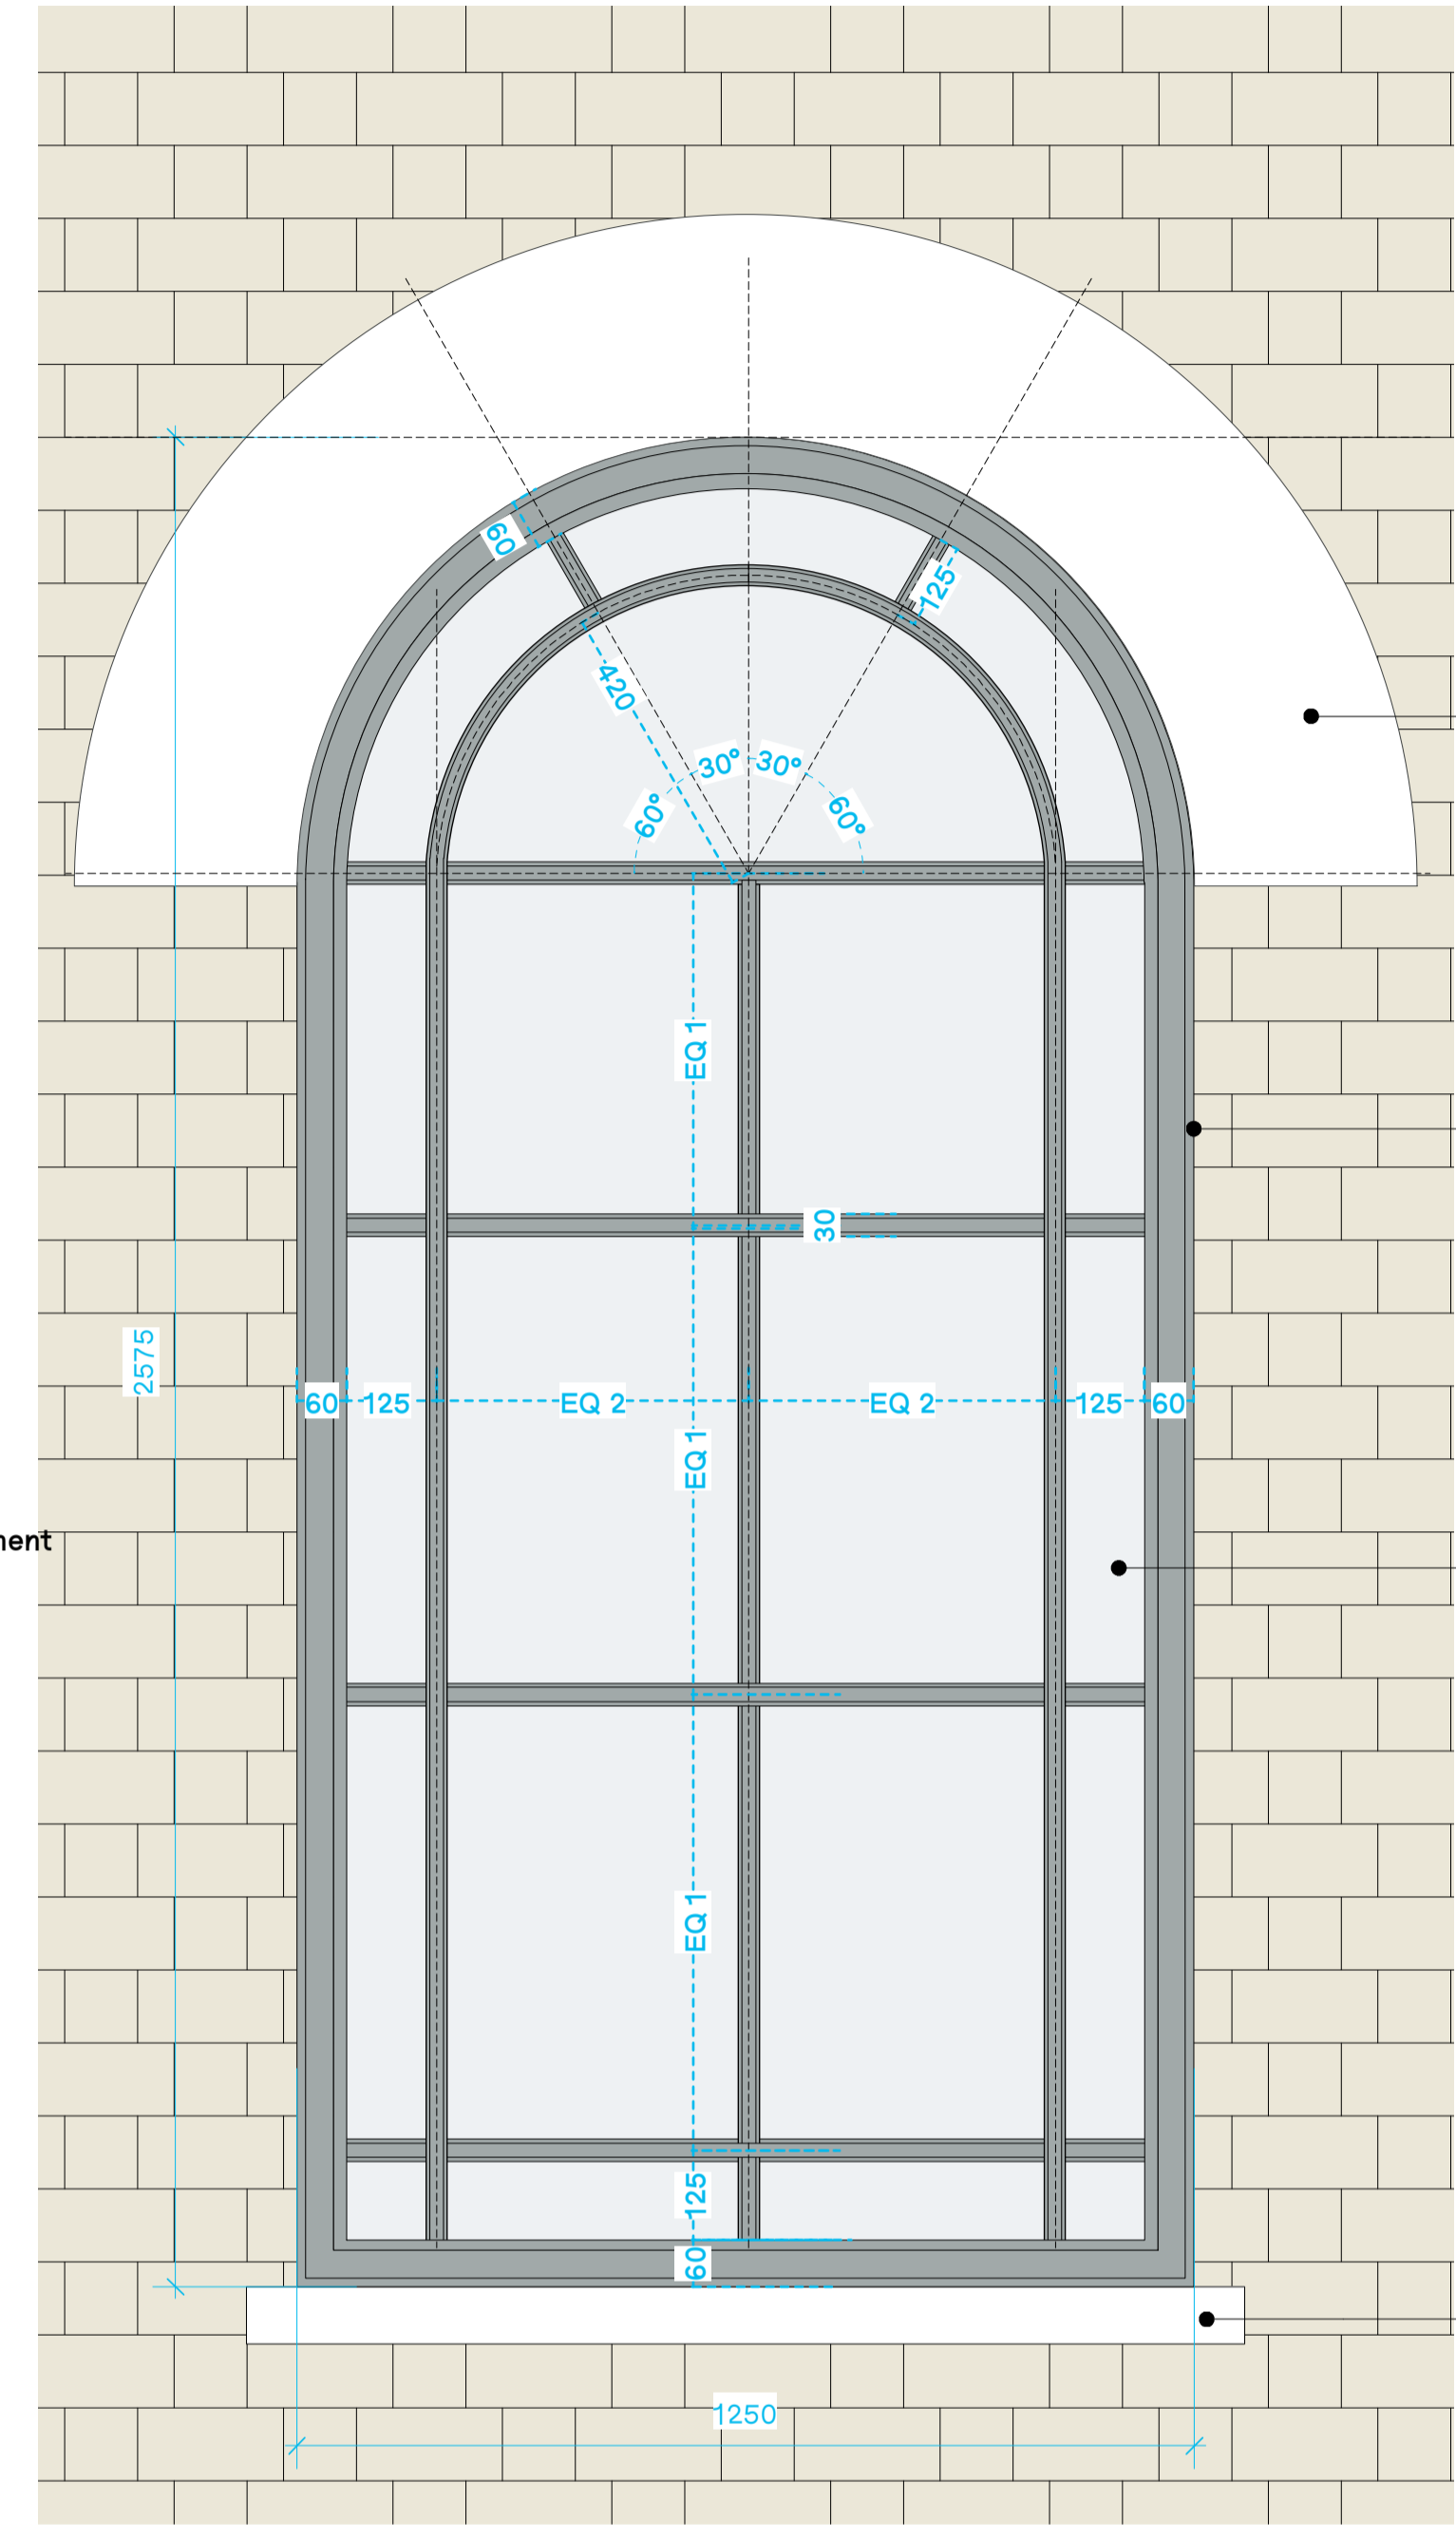

Existing stone lintel/arch repaired where required

Existing opening in masonry


L10/310 Steel Windows (WT.51-63)
New aluminium framed steel replacement window, Technal Crown

Existing stone cill repaired where required

2 WT.58 Elevation
Scale: 1:10


4 WT.59 Elevation
Scale: 1:10

6 WT.60 Elevation
Scale: 1:10

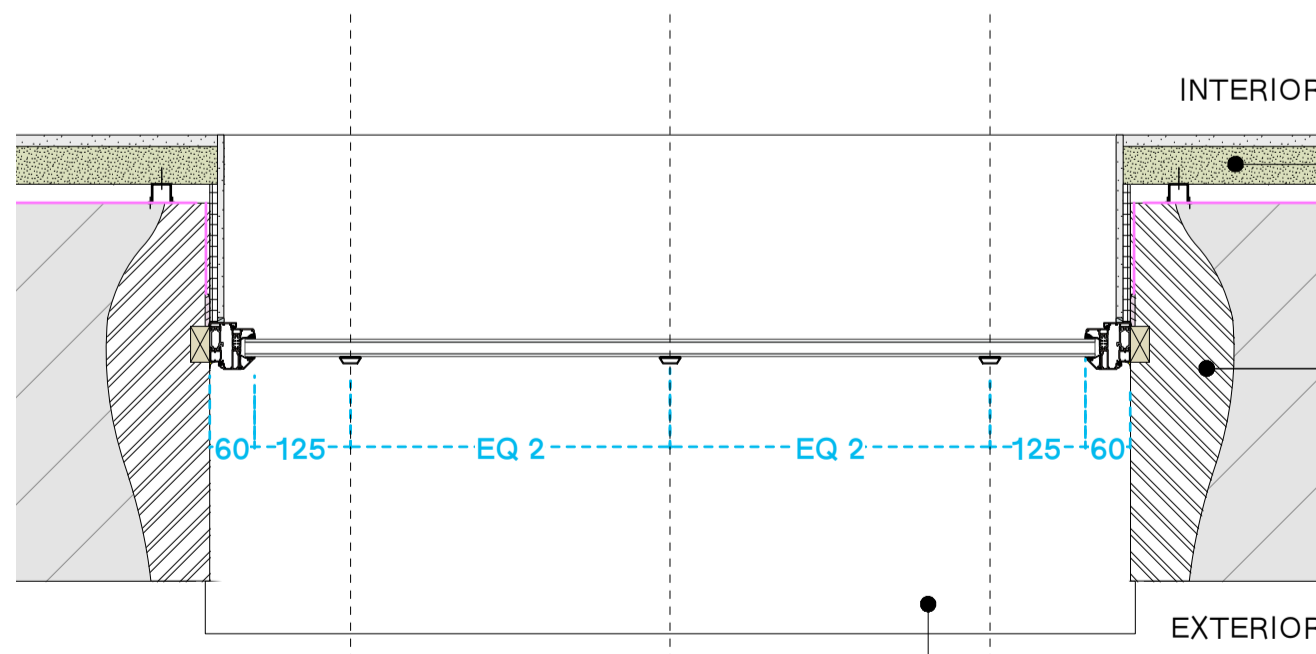


1 WT.58 Plan
Scale: 1:10

Existing stone cill repaired where required

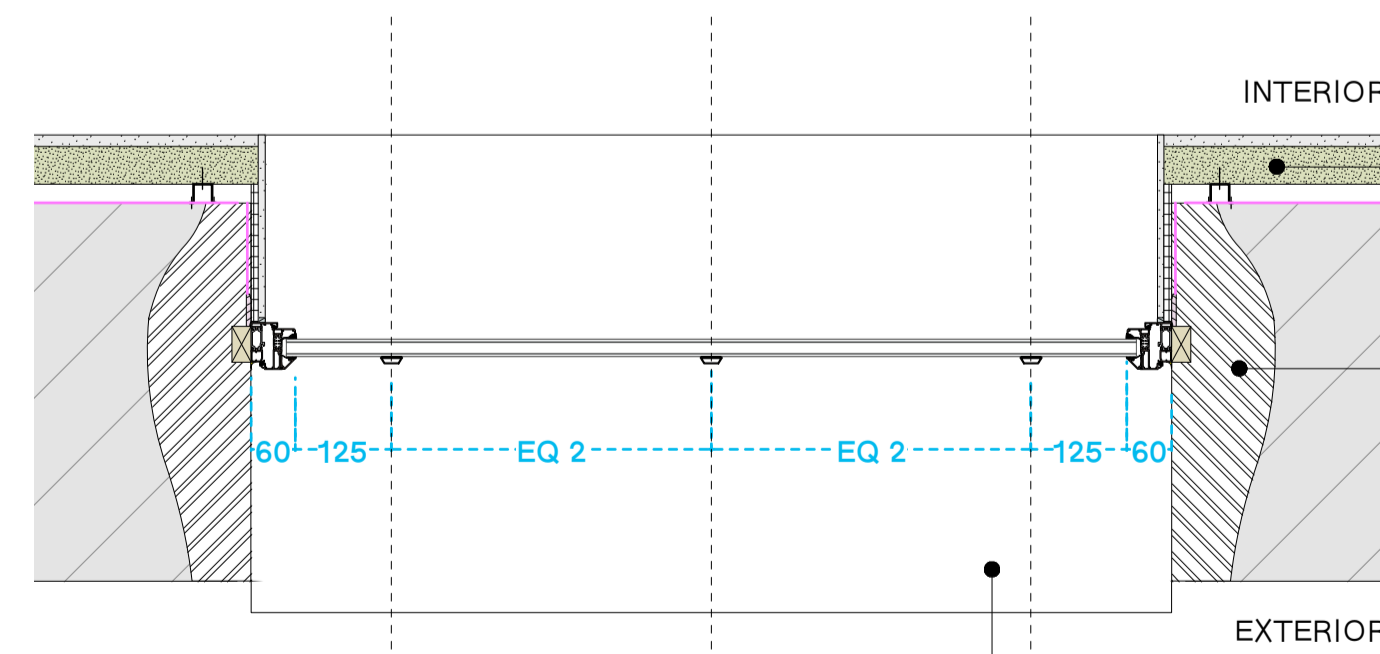

3 WT.59 Plan
Scale: 1:10

Existing stone cill repaired where required

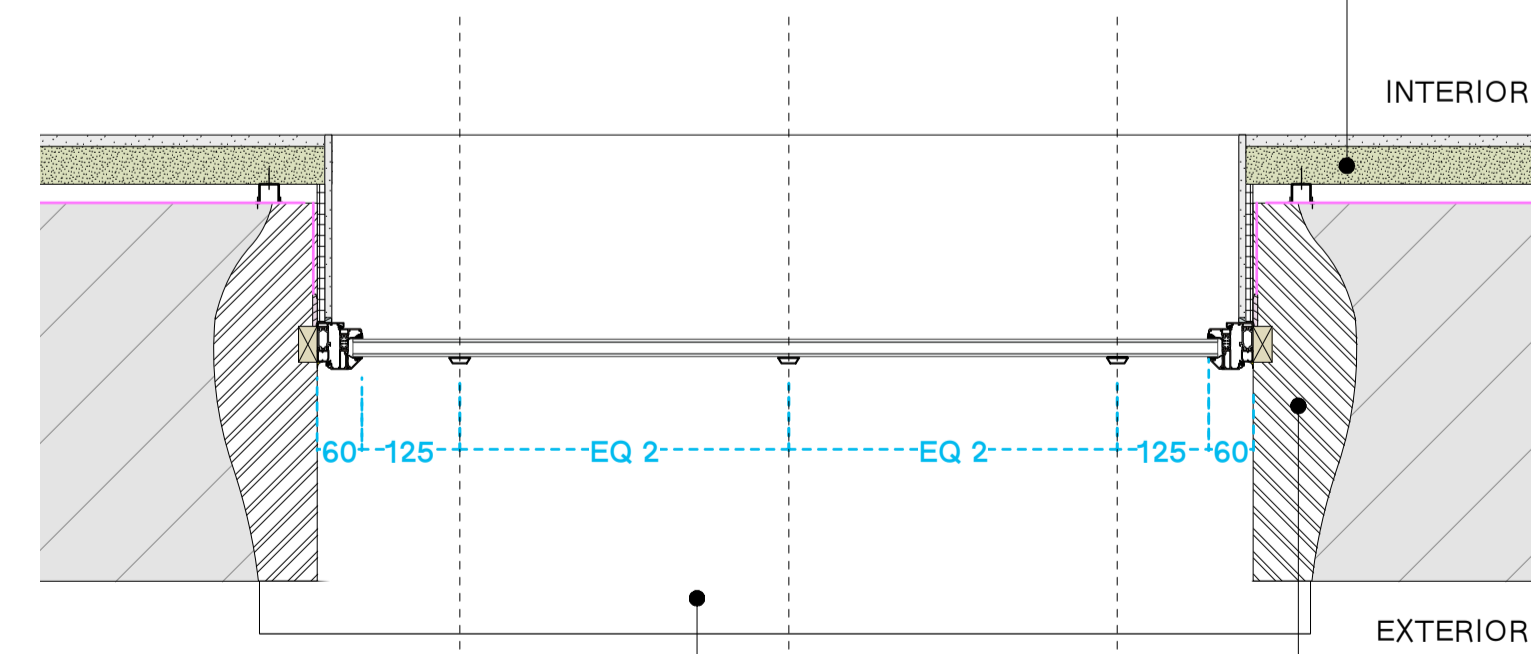

5 WT.60 Plan
Scale: 1:10

Existing stone sill repaired where required

Existing stone cill repaired where required

C 1 12/02/21 Stage 5 Issue

REV. DATE COMMENT

0 1:10 0.5m

NOTES
Do not scale from this drawing. All dimensions to be confirmed with architects to be informed of any discrepancies before any action is taken. This drawing is copyright Manalo & White Ltd and should not be copied or reproduced without Manalo & White Ltd consent.

Manalo & White
UNIT 301, METROPOLITAN WHARF BUILDING,
70 WAPPING WALL, LONDON E1W 3ES
T: 020 7359 4945 E: contact@manaloandwhite.co.uk

PROJECT
Wesley Camden Methodist Church
DRAWING
Window Types 58, 59 & 60
SCALE
1:10 @A1
STATUS
Stage 5

JOB No.	PREFIX	VOLUME	LEVEL	TYPE	ROLE
1127	MWA	ZZ	ZZ	DR	A
DRAWING No.	REVISION				
04 3027	C 1				