




GENERAL NOTE:
Refer to 04 3050 for typical head, jamb and cill details

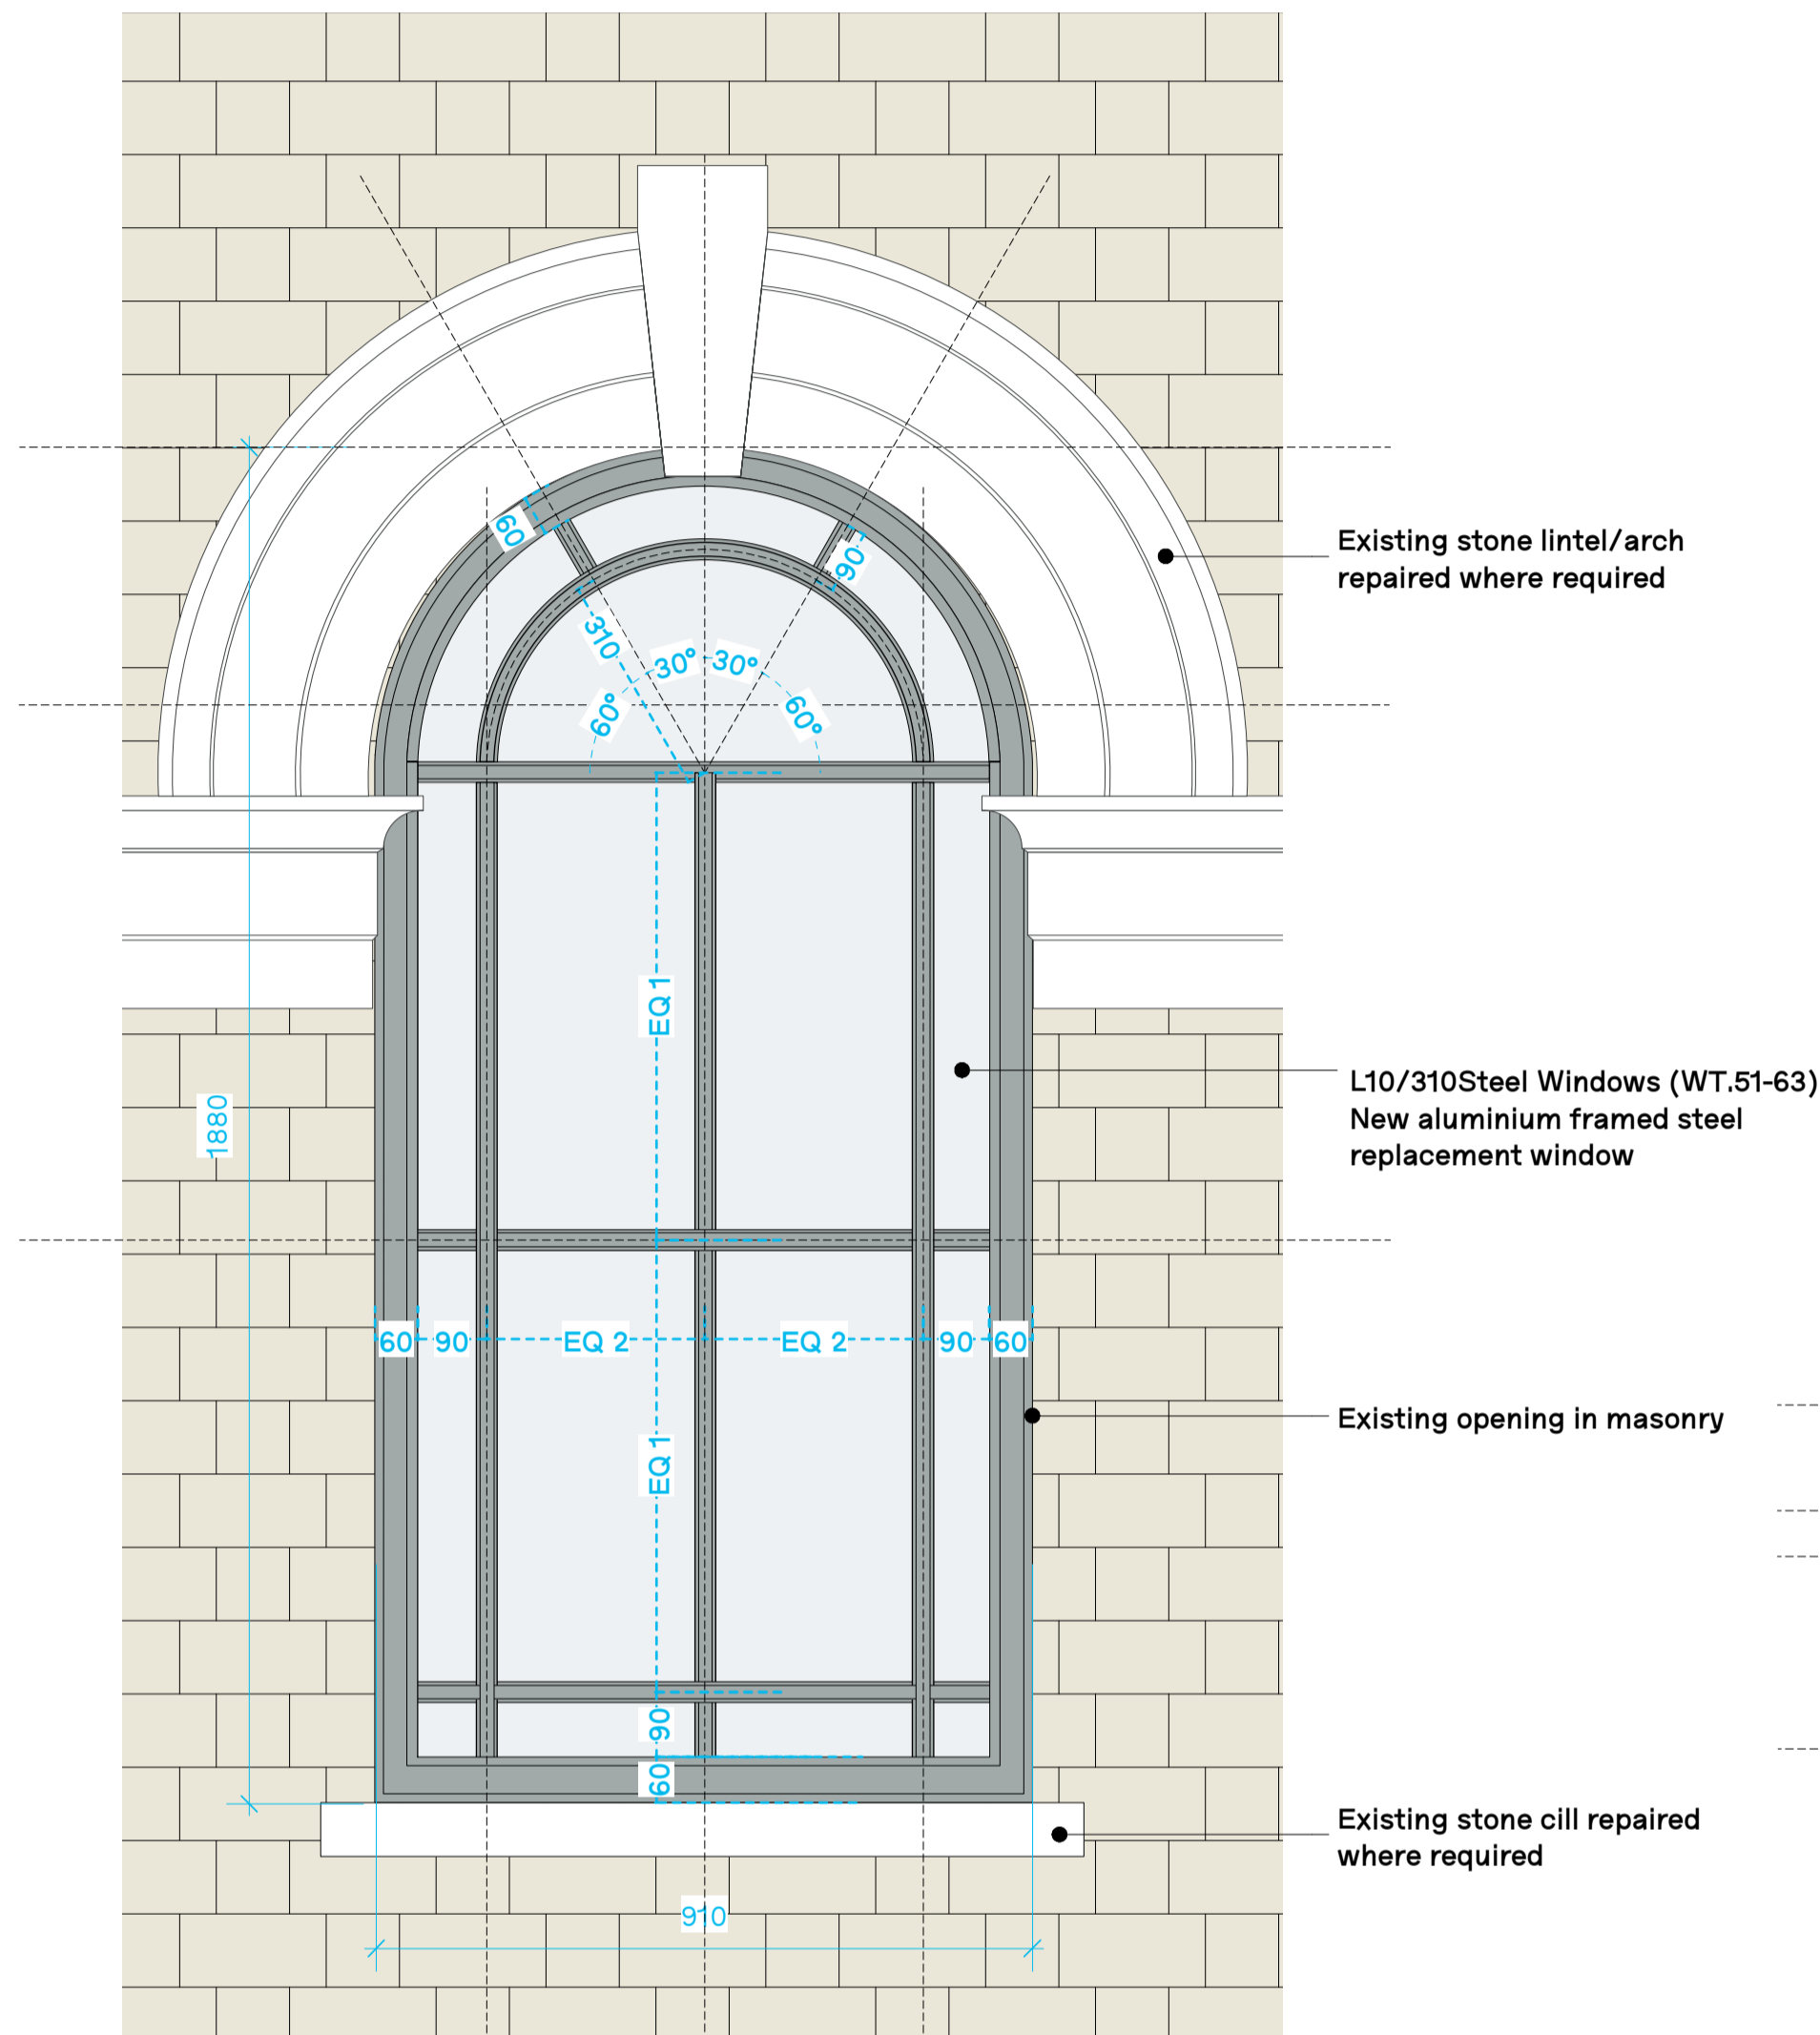


2 WT.53 Elevation
Scale: 1:10

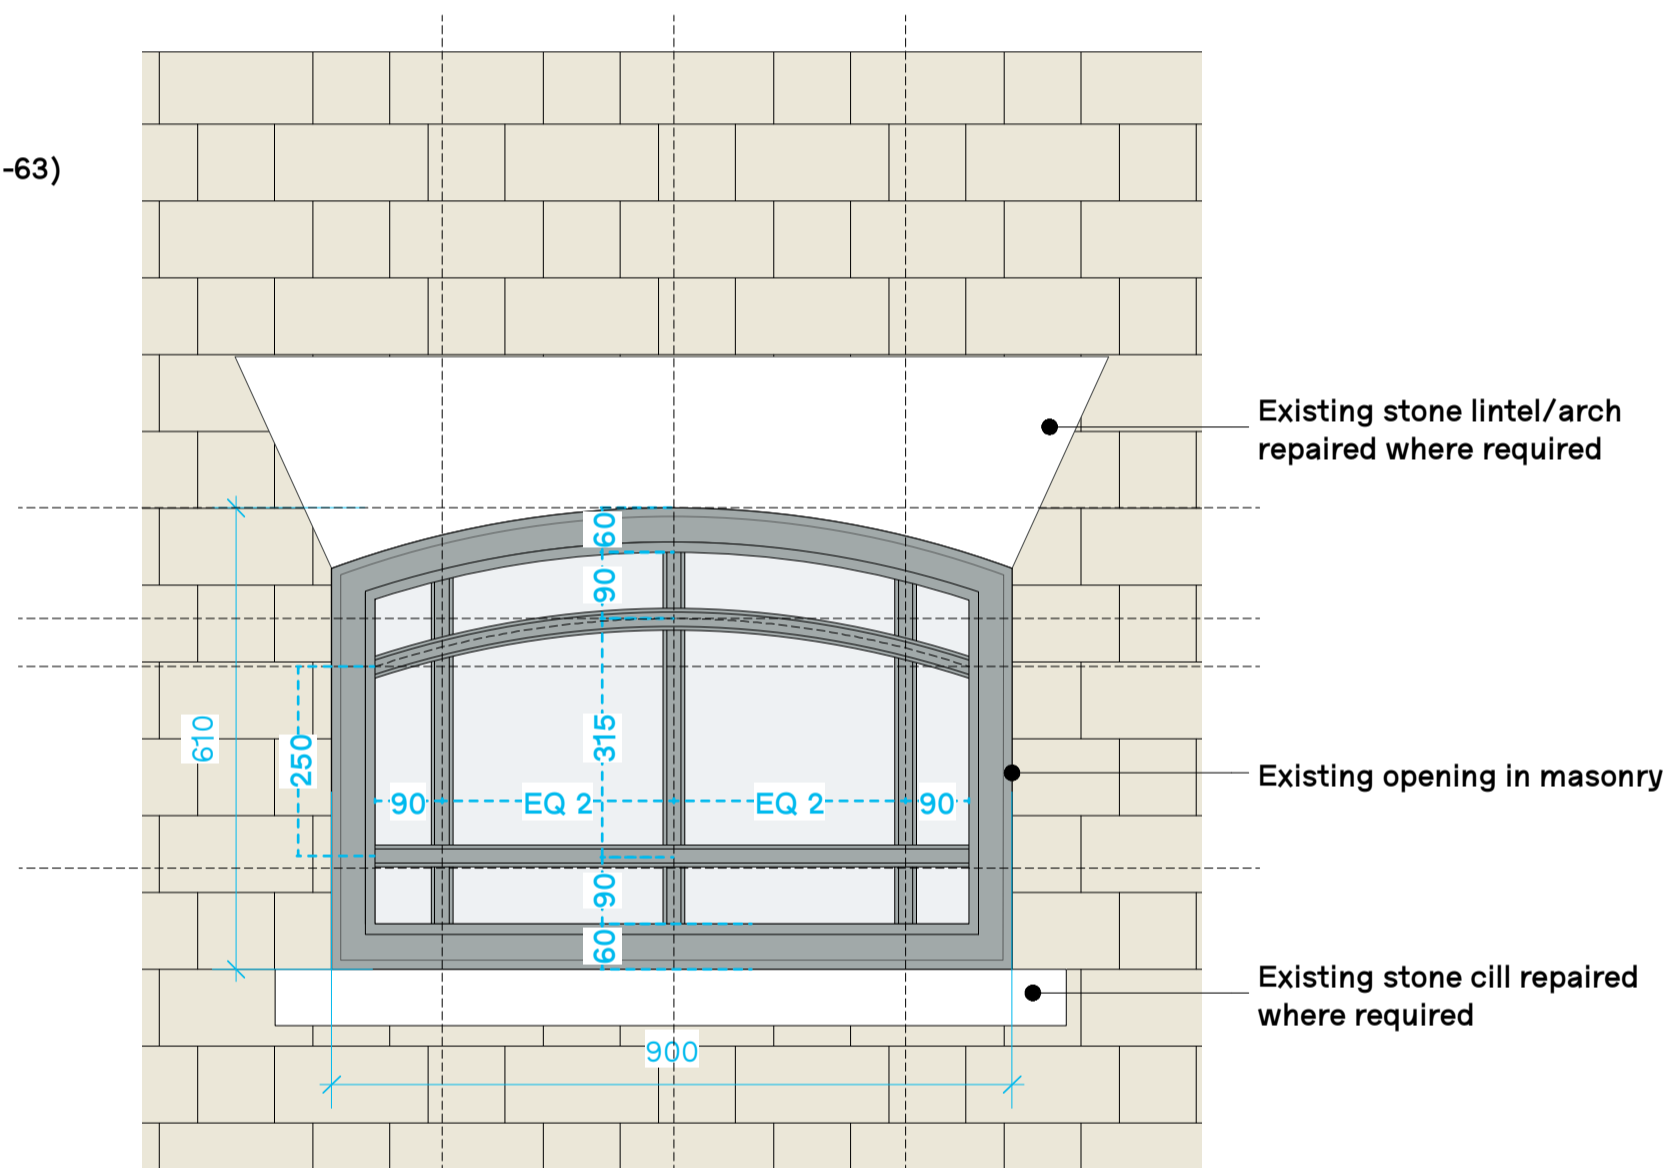


4 WT.54 Elevation
Scale: 1:10

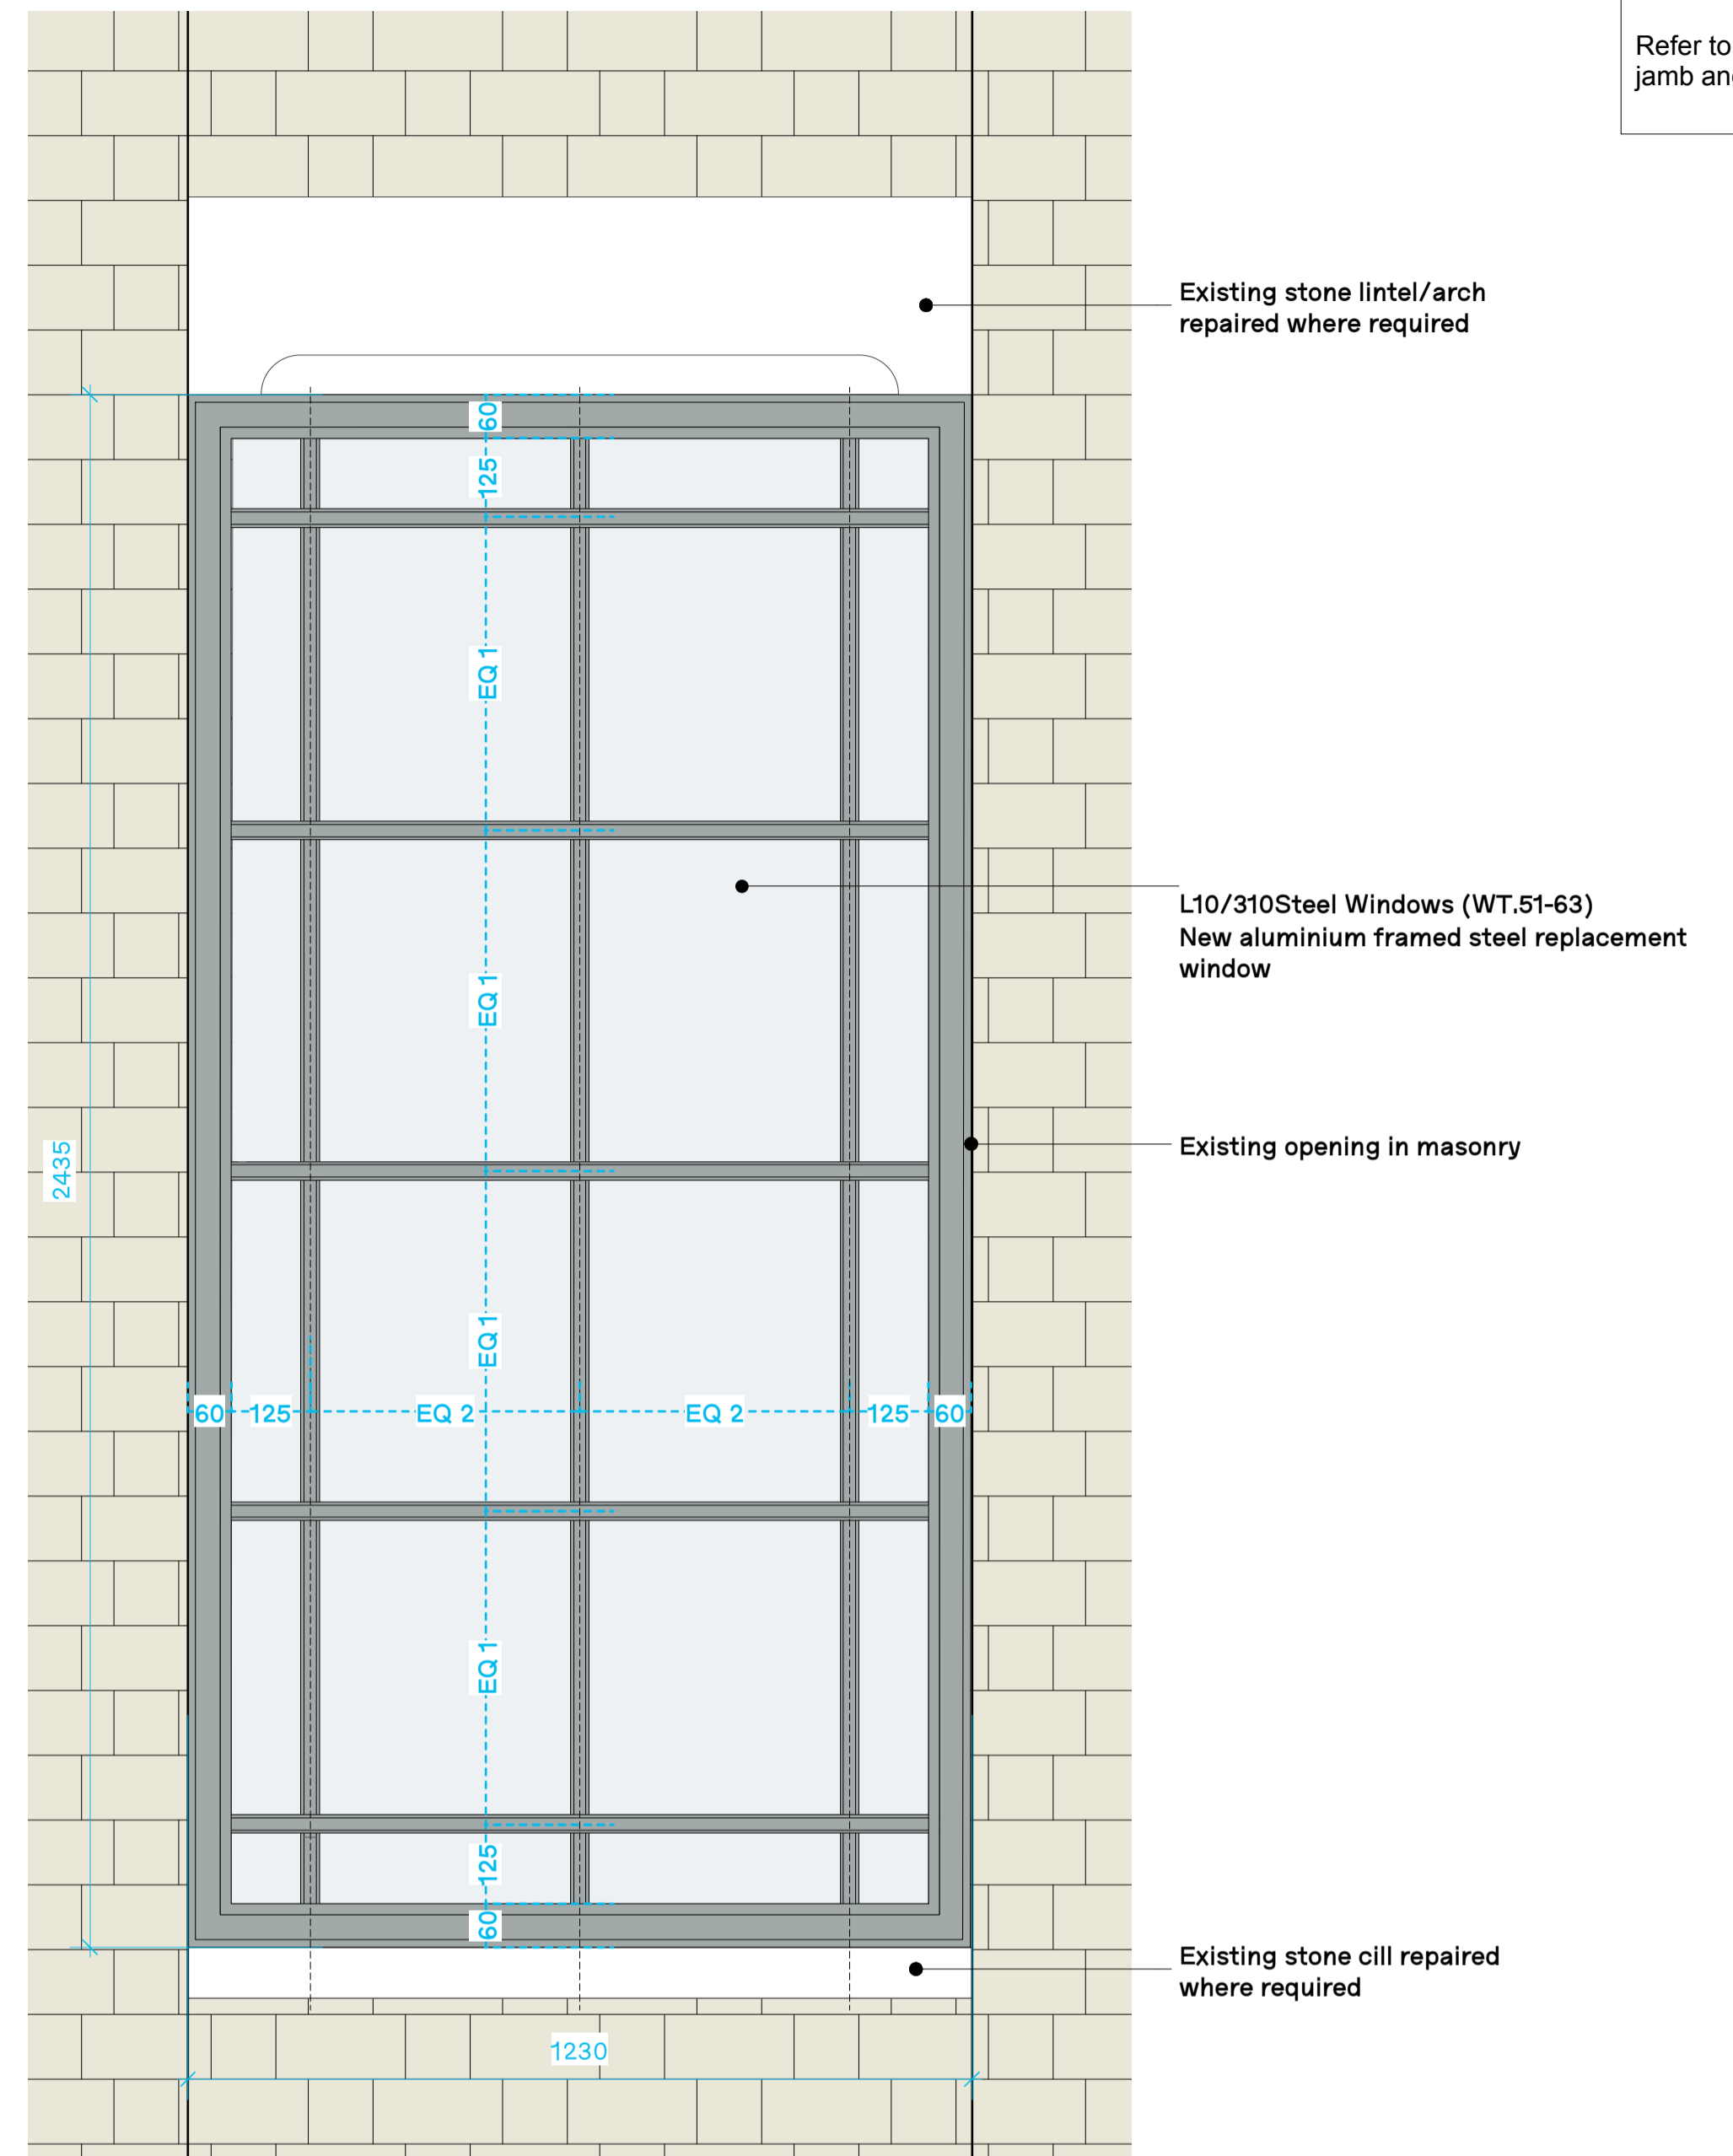


6 WT.55 Elevation
Scale: 1:10

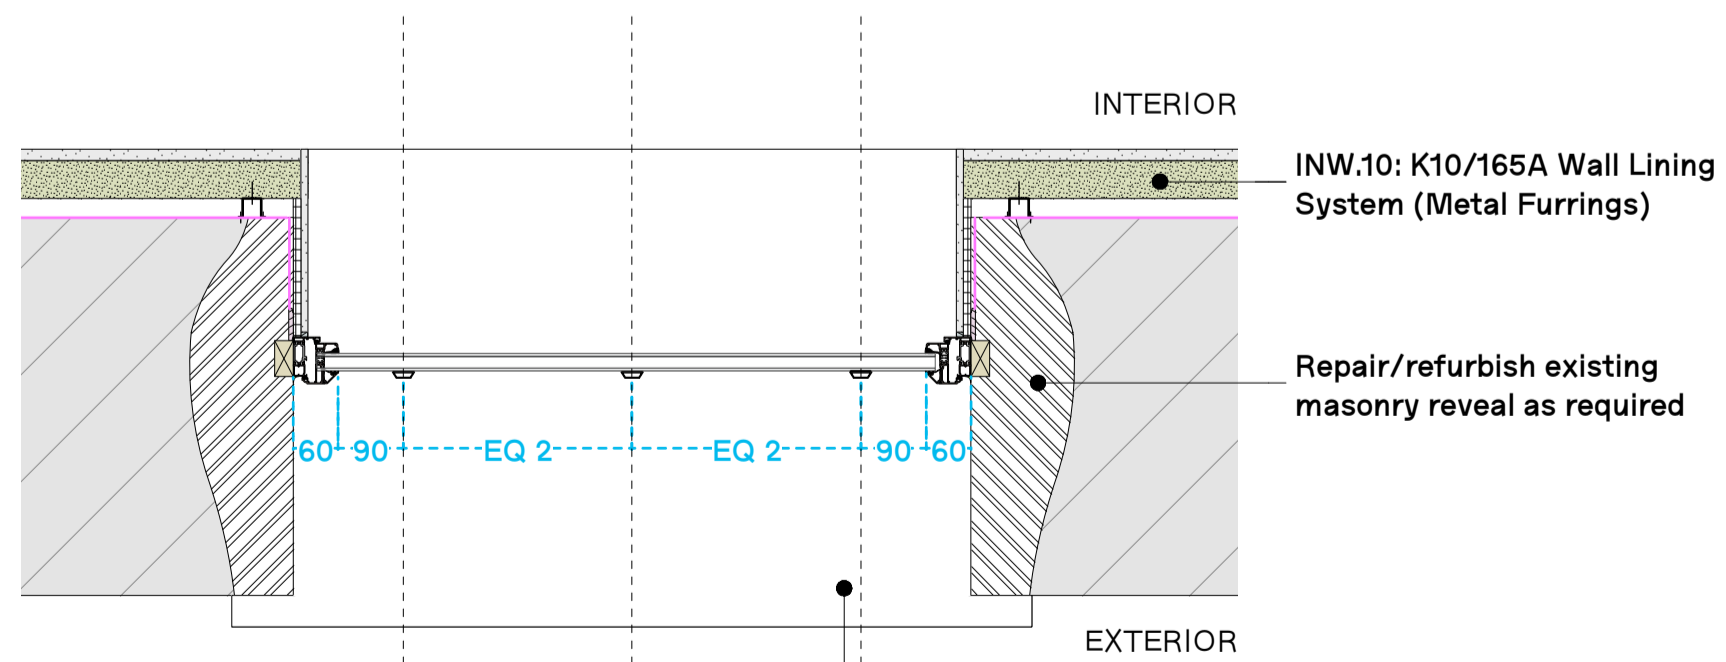

1 WT.53 Plan
Scale: 1:10

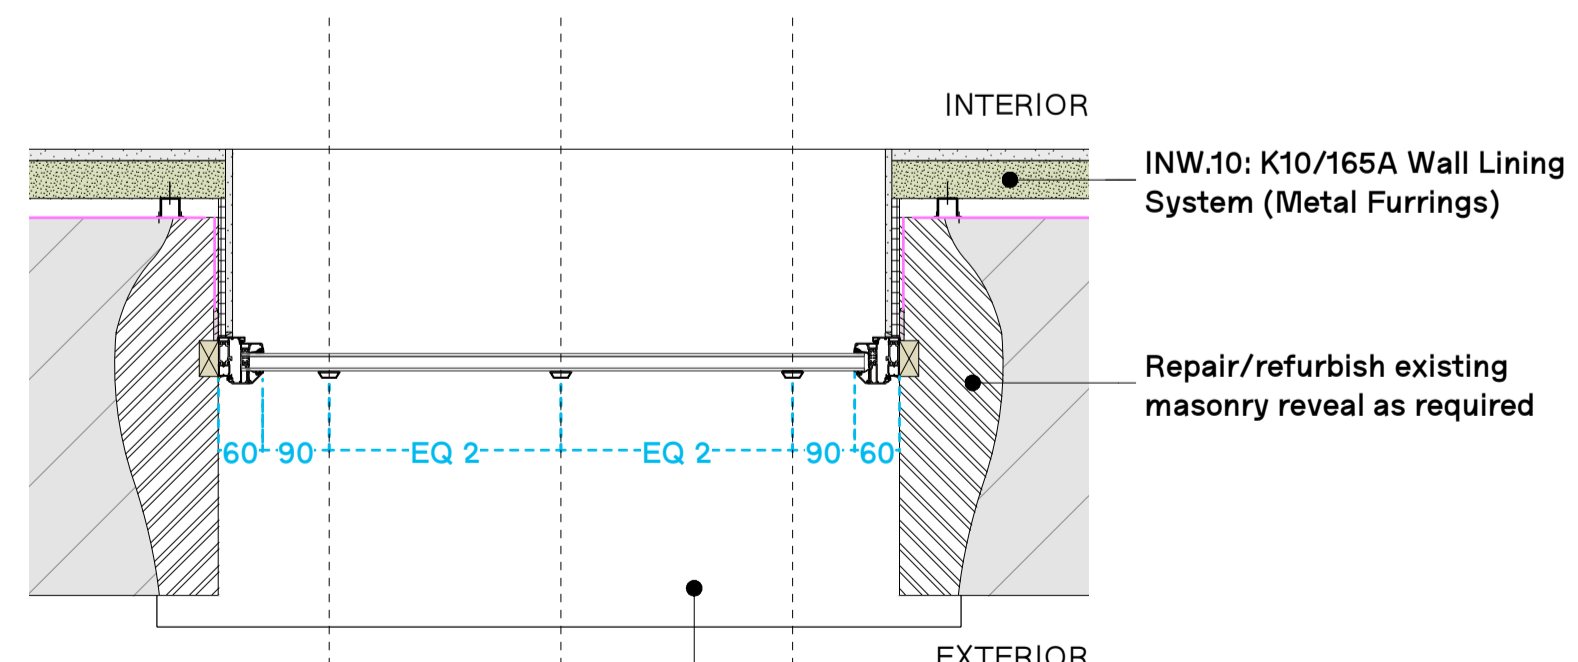

3 WT.54 Plan
Scale: 1:10

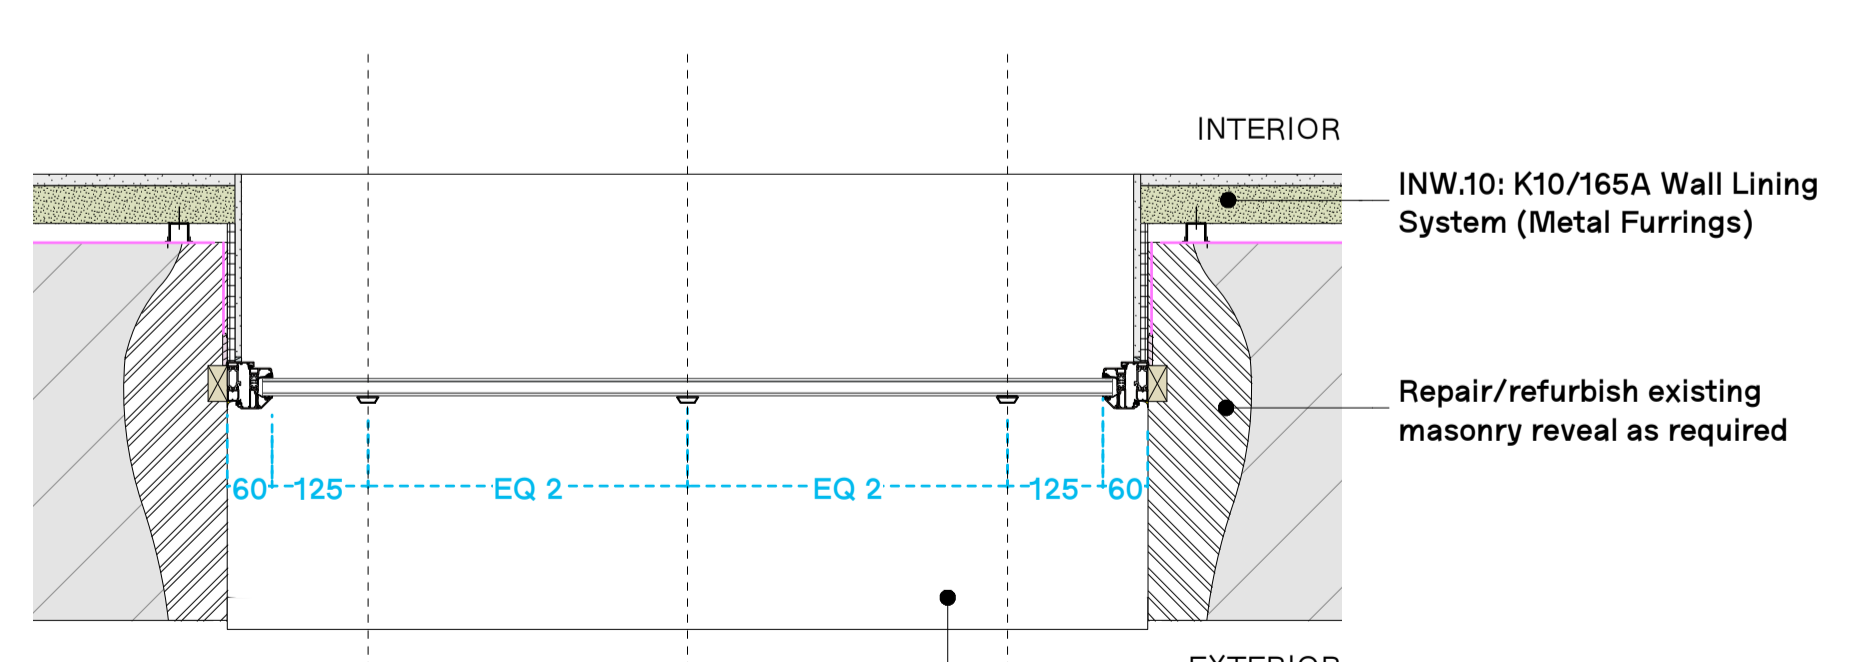

5 WT.55 Plan
Scale: 1:10

C 1 12/02/21 Stage 5 Issue

REV. DATE COMMENT

0 0.5m
1:10

NOTES
Do not scale from this drawing. All dimensions to be confirmed on site. Architects to be informed of any discrepancies before any action is taken. This drawing is copyright Manalo & White Ltd and should not be copied or reproduced without Manalo & White Ltd consent.

Manalo & White

UNIT 301, METROPOLITAN WHARF BUILDING,
70 WAPPING WALL, LONDON E1W 3SS
T 020 7355 4945 E contact@manaloandwhite.co.uk

PROJECT
Wesley Camden Methodist Church

DRAWING
Window Types 53, 54 & 55

SCALE
1:10 @A1

STATUS
Stage 5

JOB No. PREFIX VOLUME LEVEL TYPE ROLE

1127 MWA ZZ ZZ DR A

DRAWING No. REVISION

04 3025 C 1