




GENERAL NOTE:  
Refer to 04 3050 for typical head, jamb and cill details

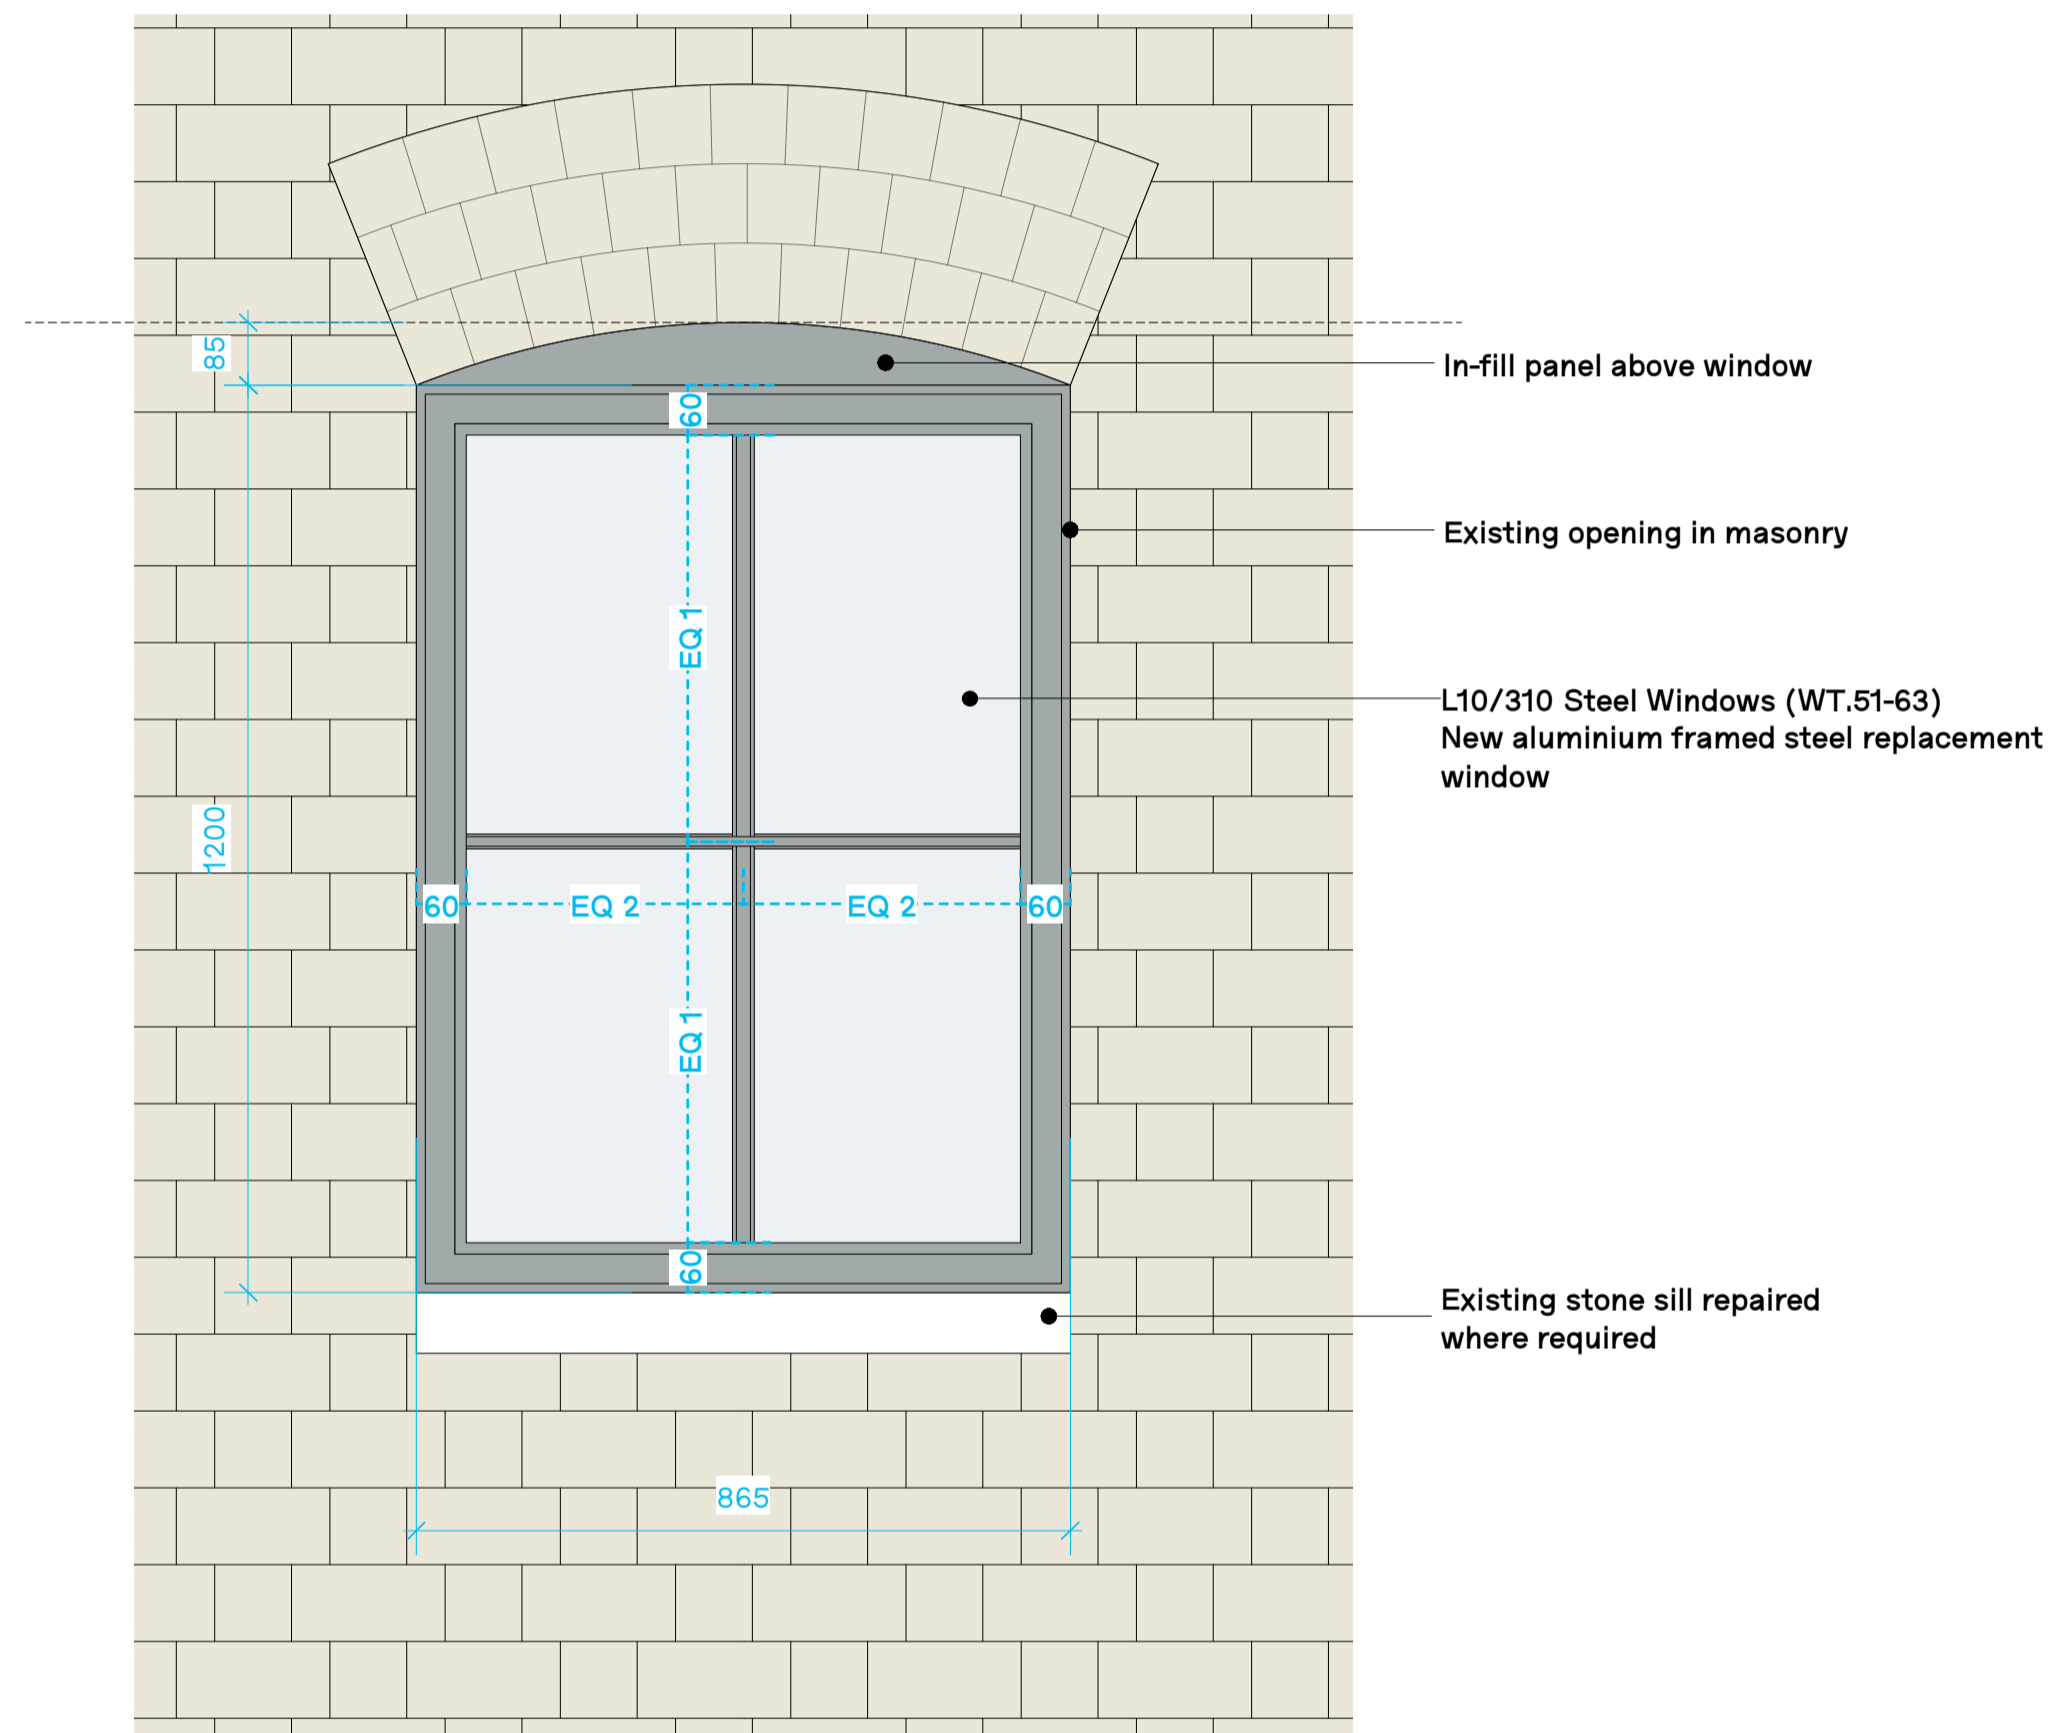


2 WT.63 Elevation  
Scale: 1:10

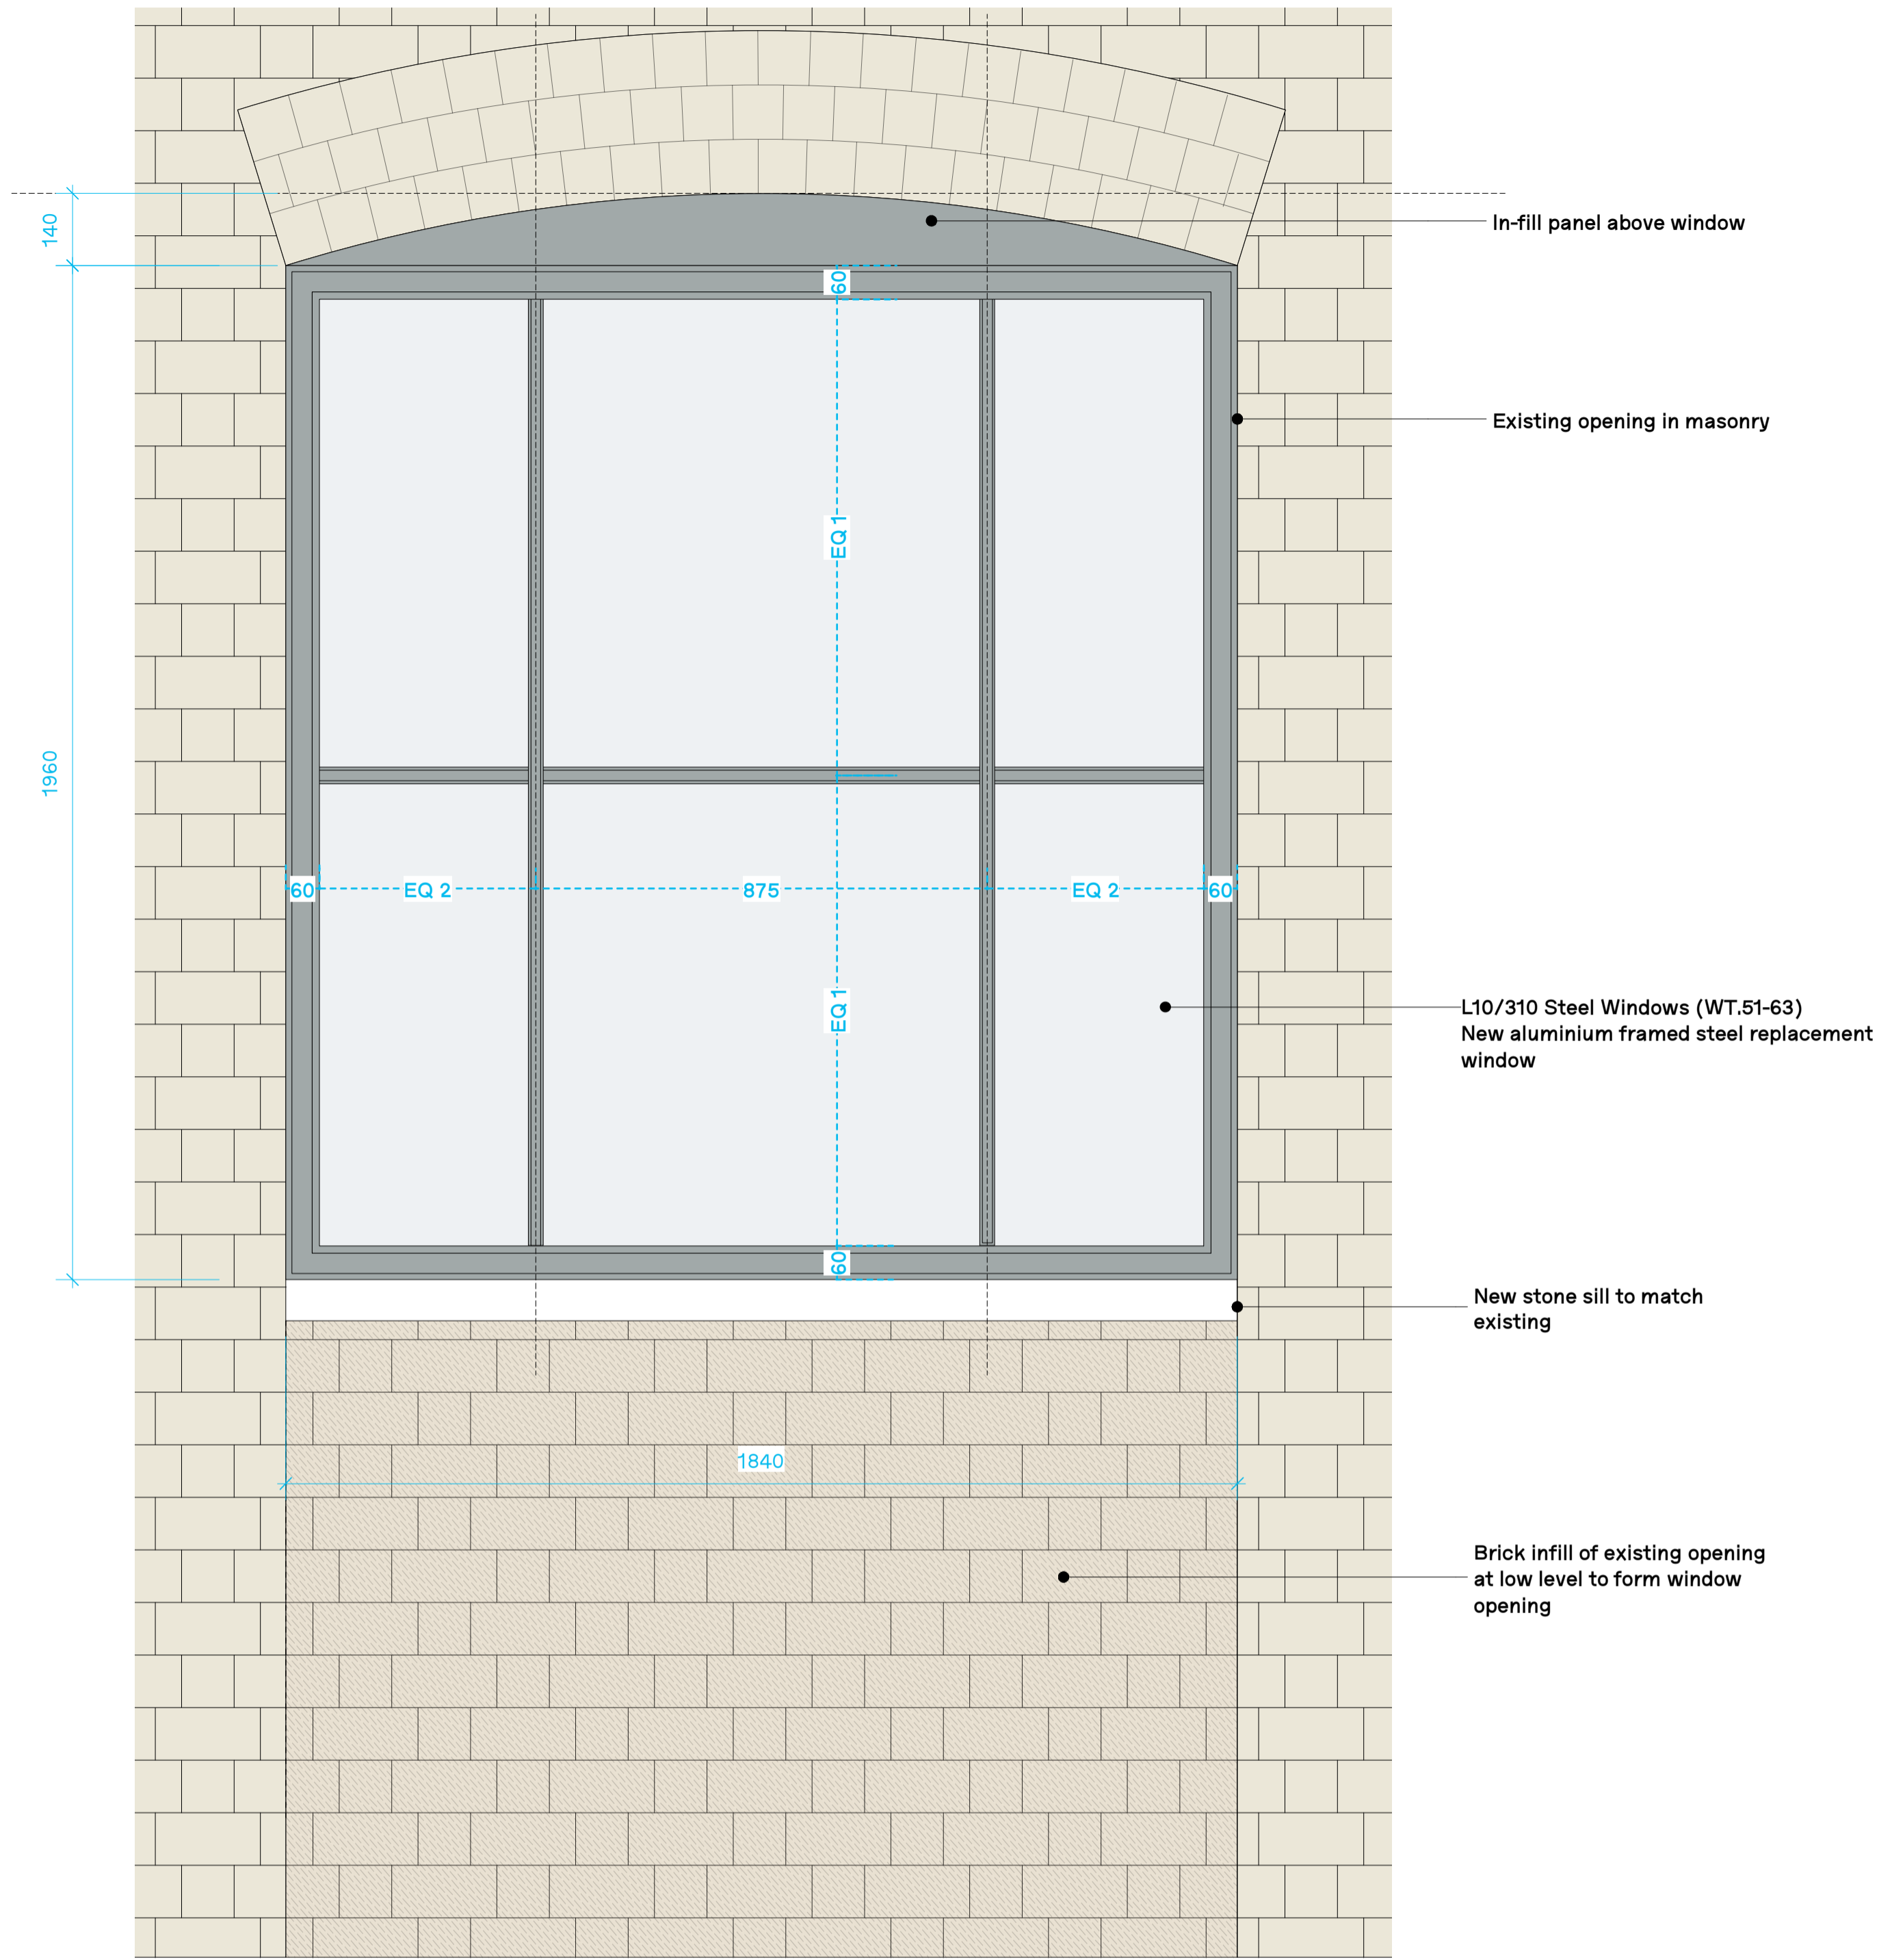

4 WT.65 Elevation  
Scale: 1:10

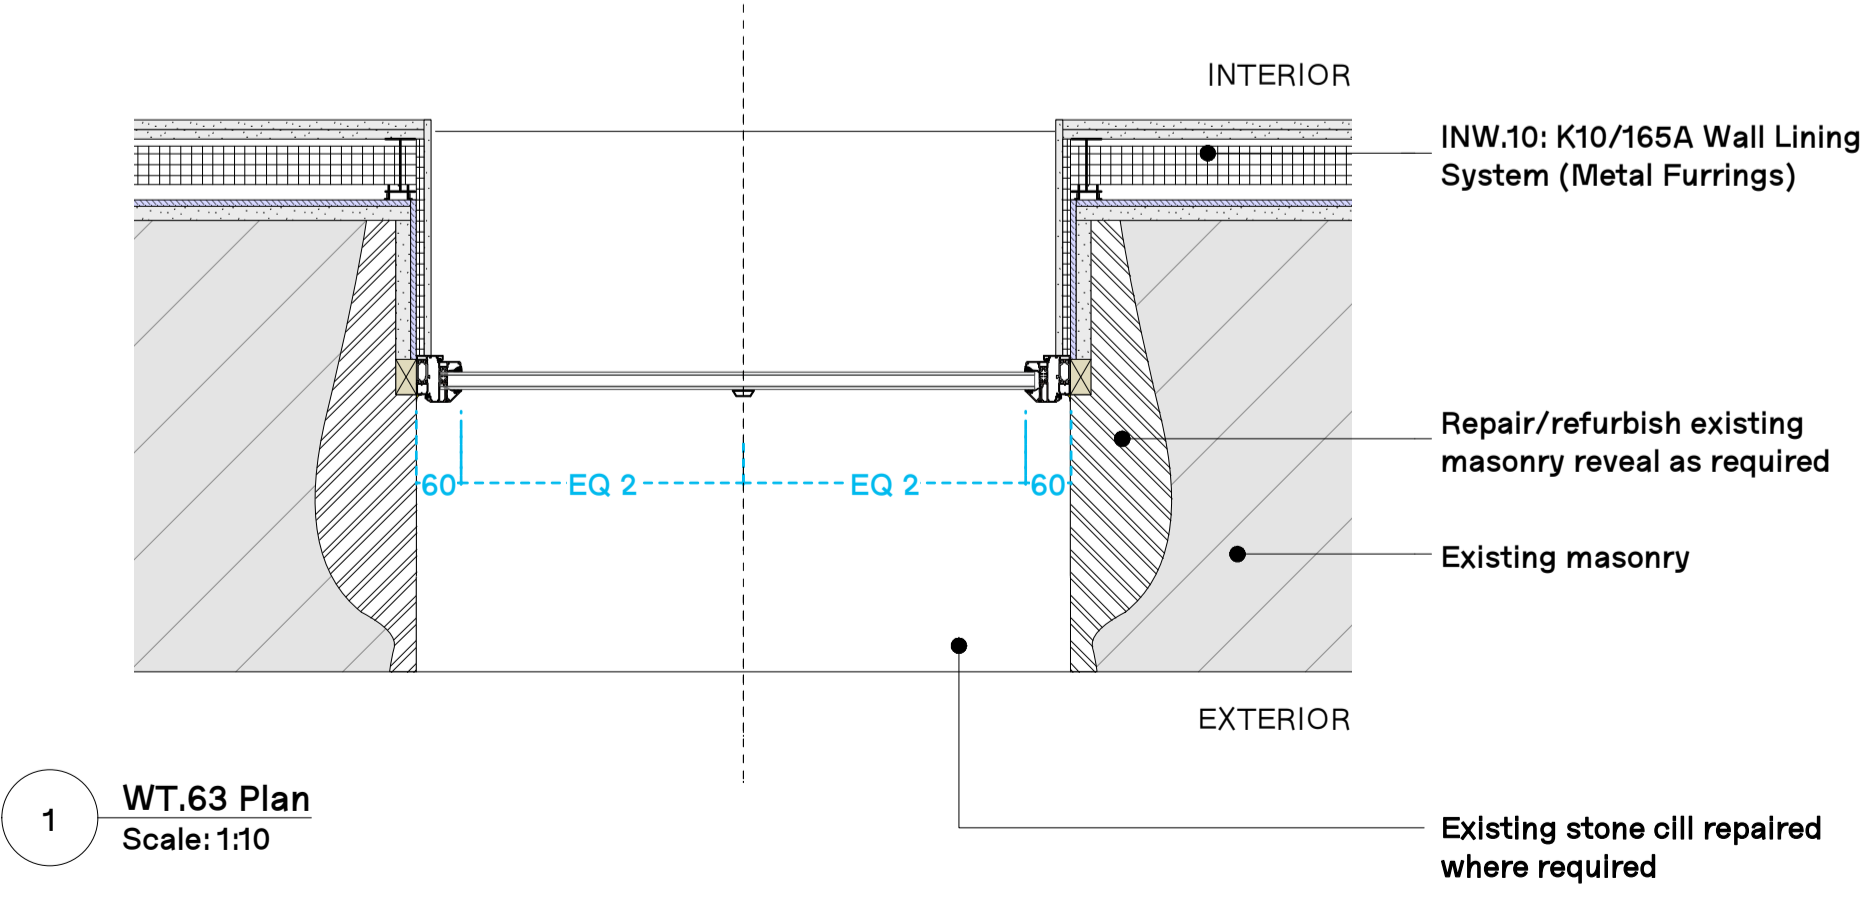

1 WT.63 Plan  
Scale: 1:10

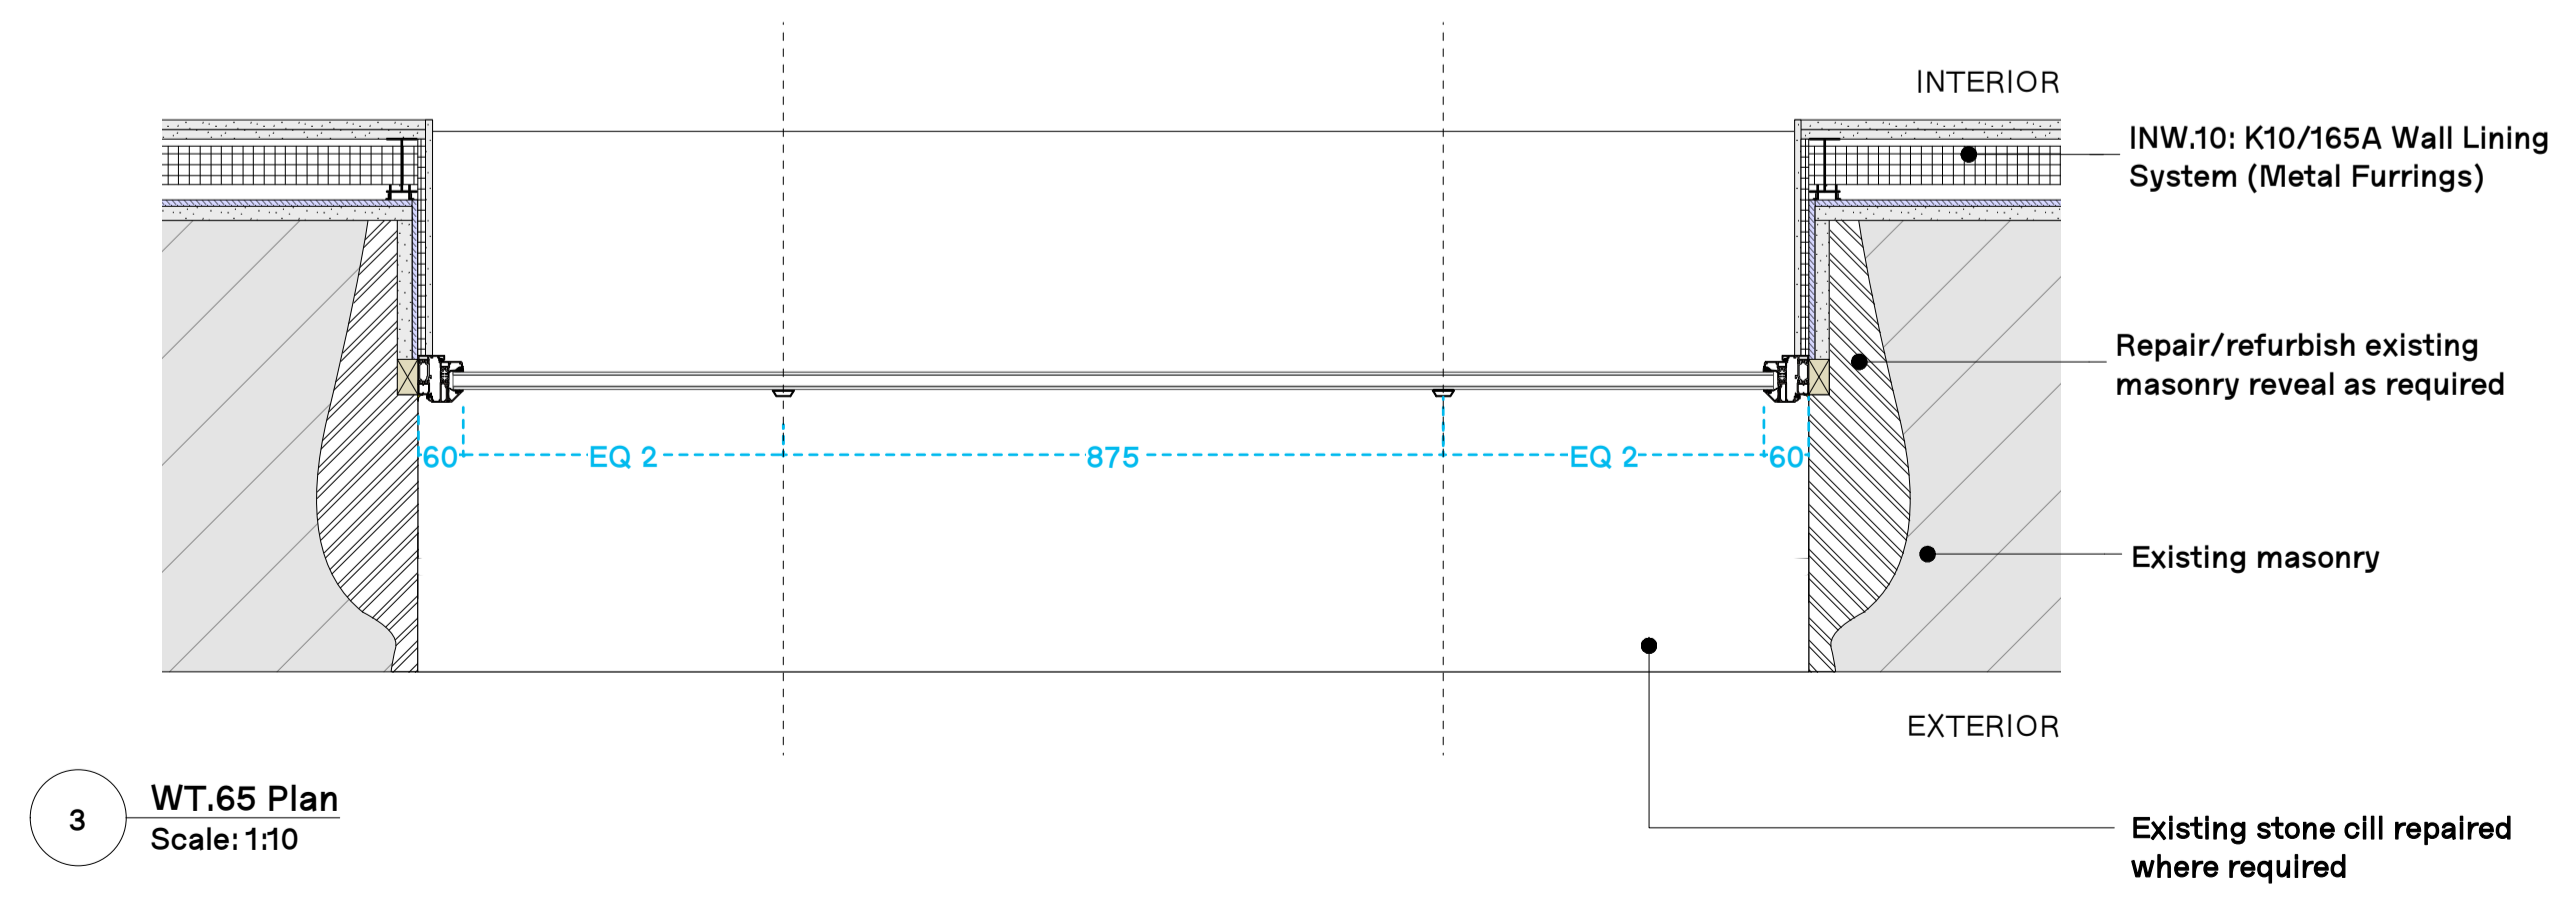

3 WT.65 Plan  
Scale: 1:10

C 1 12/02/21 Stage 5 Issue  
REV. DATE COMMENT

0 1:10 0.5m

NOTES  
Do not scale from this drawing. All dimensions to be confirmed via. Architects to be informed of any discrepancies before any action is taken. This drawing is copyright Manalo & White Ltd and should not be copied or reproduced without Manalo & White Ltd consent.

**Manalo & White**  
UNIT 301, METROPOLITAN WHARF BUILDING,  
70 WAPPING WALL, LONDON E1W 3ES  
T: 020 7355 4945 E: contact@manaloandwhite.co.uk

PROJECT  
**Wesley Camden Methodist Church**

DRAWING  
**Window Type 64 & 65 Option 3**

SCALE  
**1:10 @A1**

STATUS  
**Stage 5**

JOB No. PREFIX VOLUME LEVEL TYRE ROLE  
**1127 MWA ZZ ZZ DR A**

DRAWING No. REVISION  
**04 3036 C 1**