




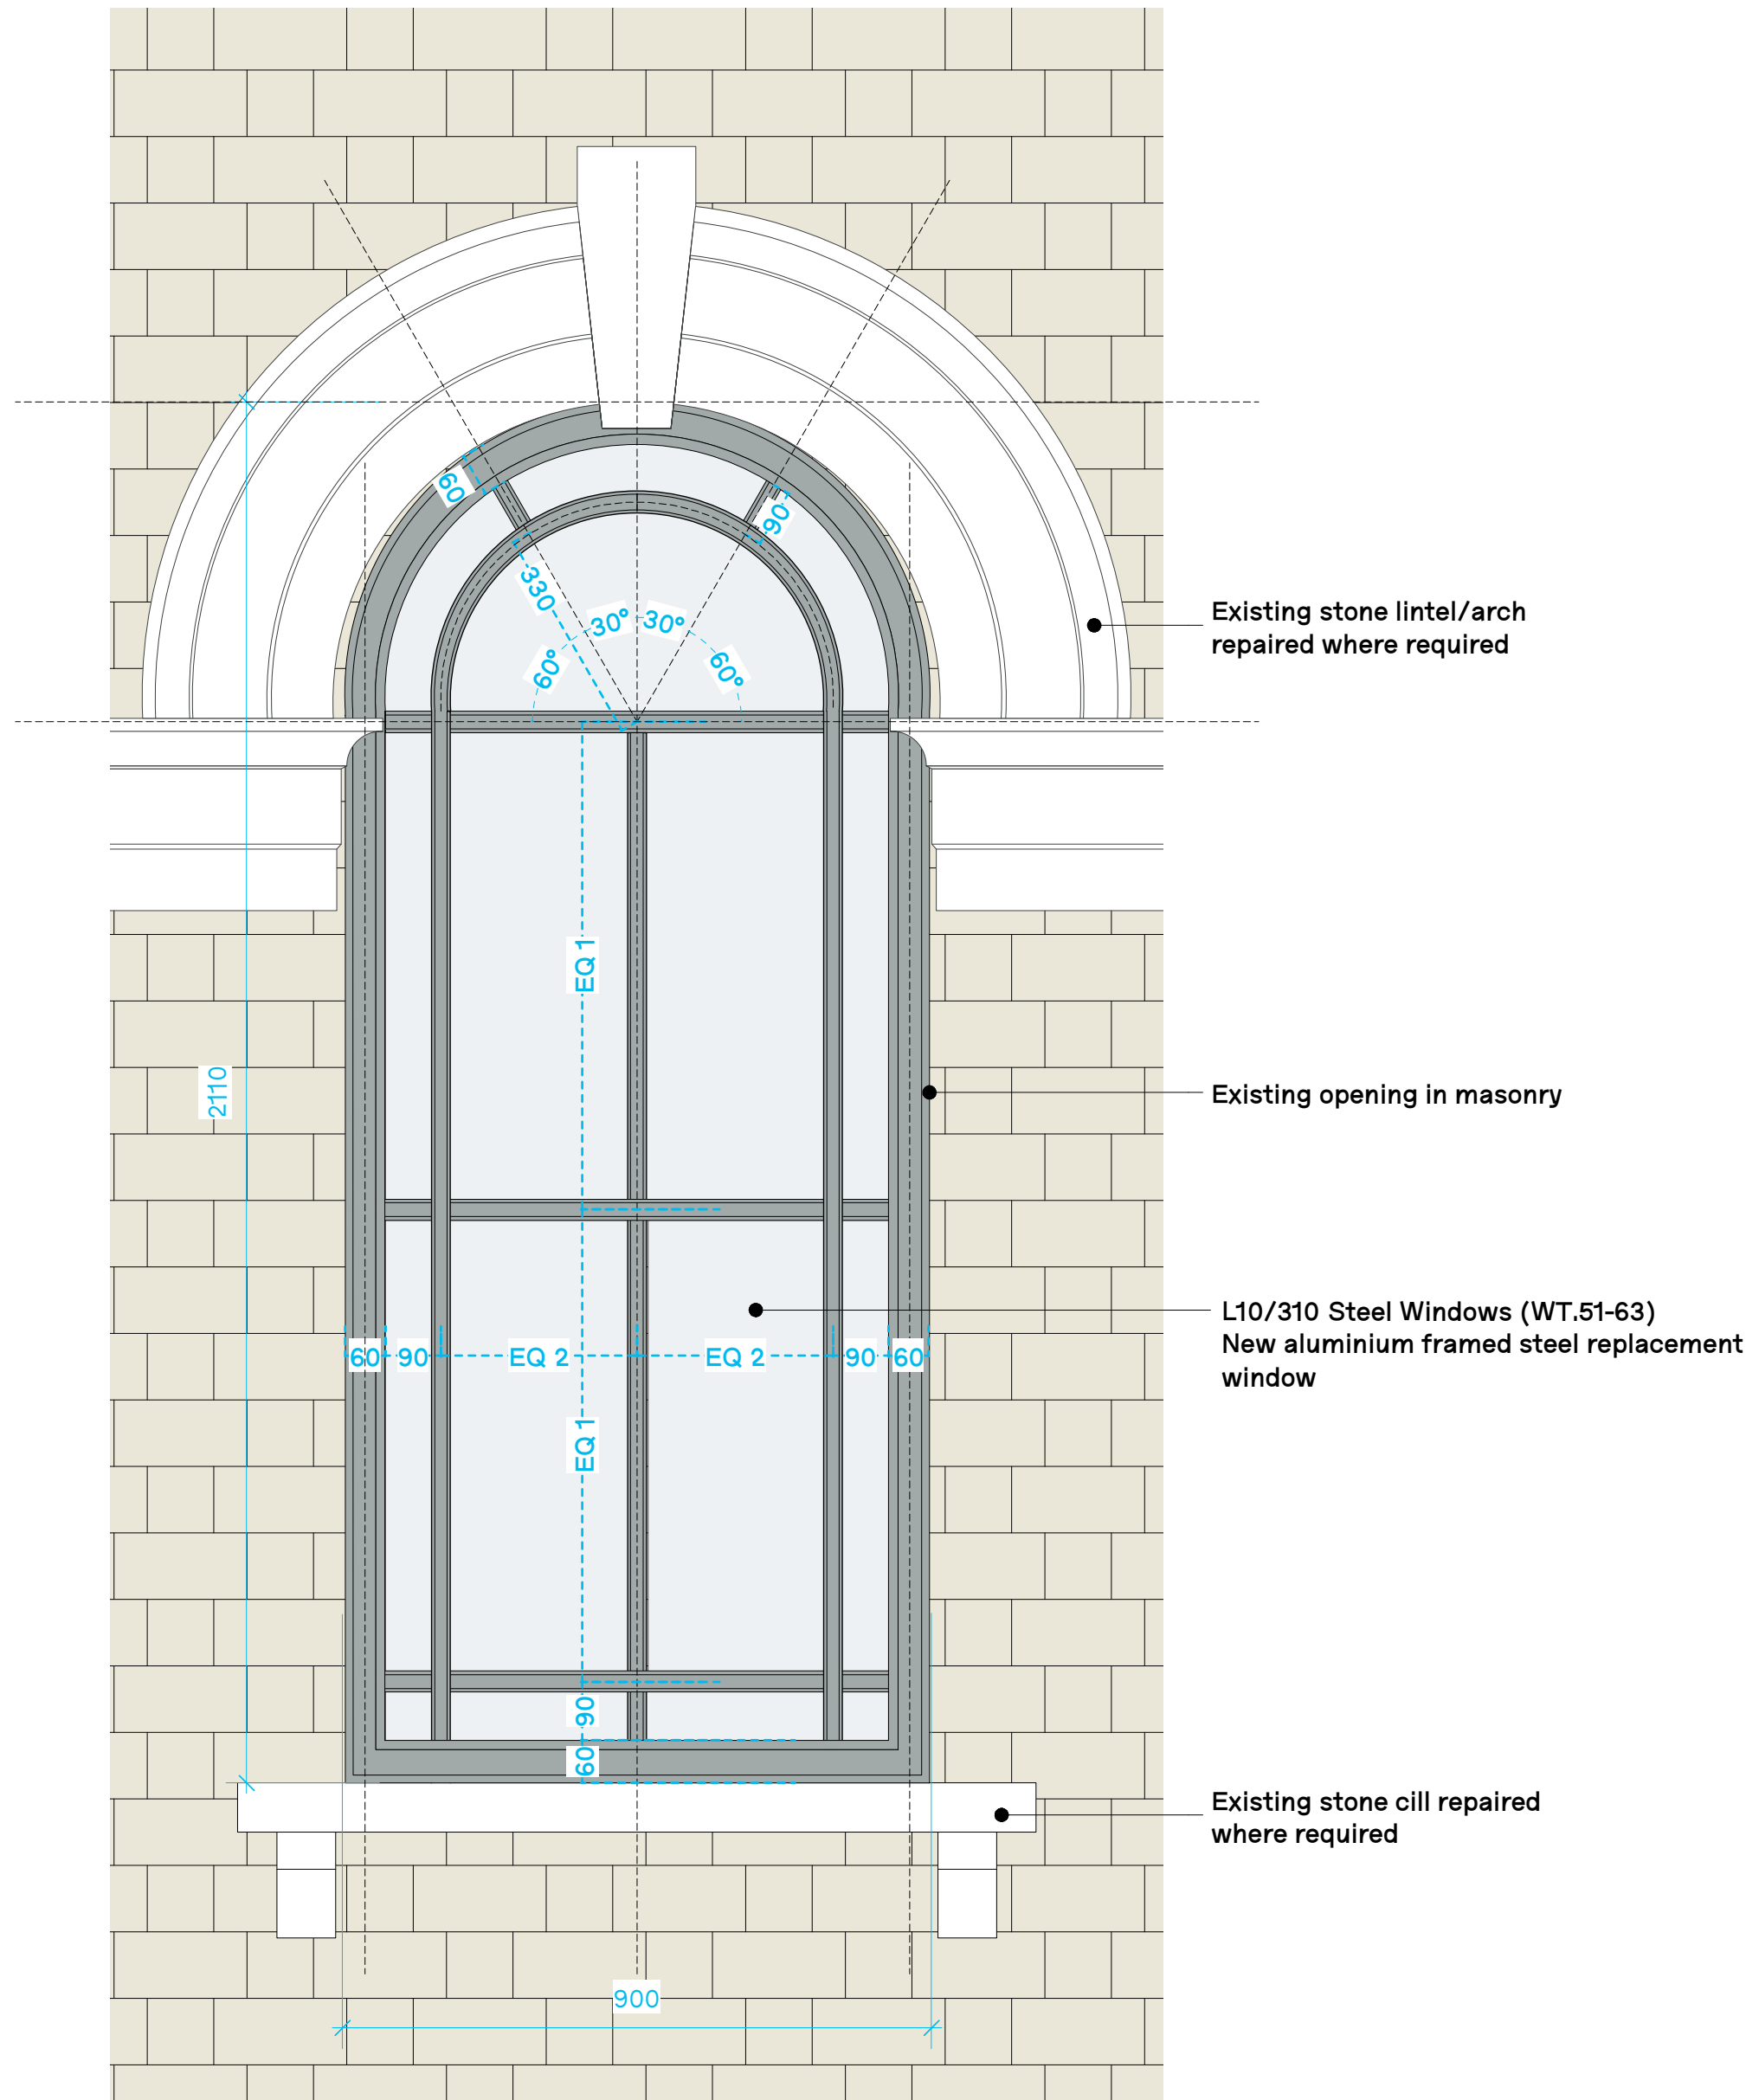


2 WT.61 Elevation
Scale: 1:10

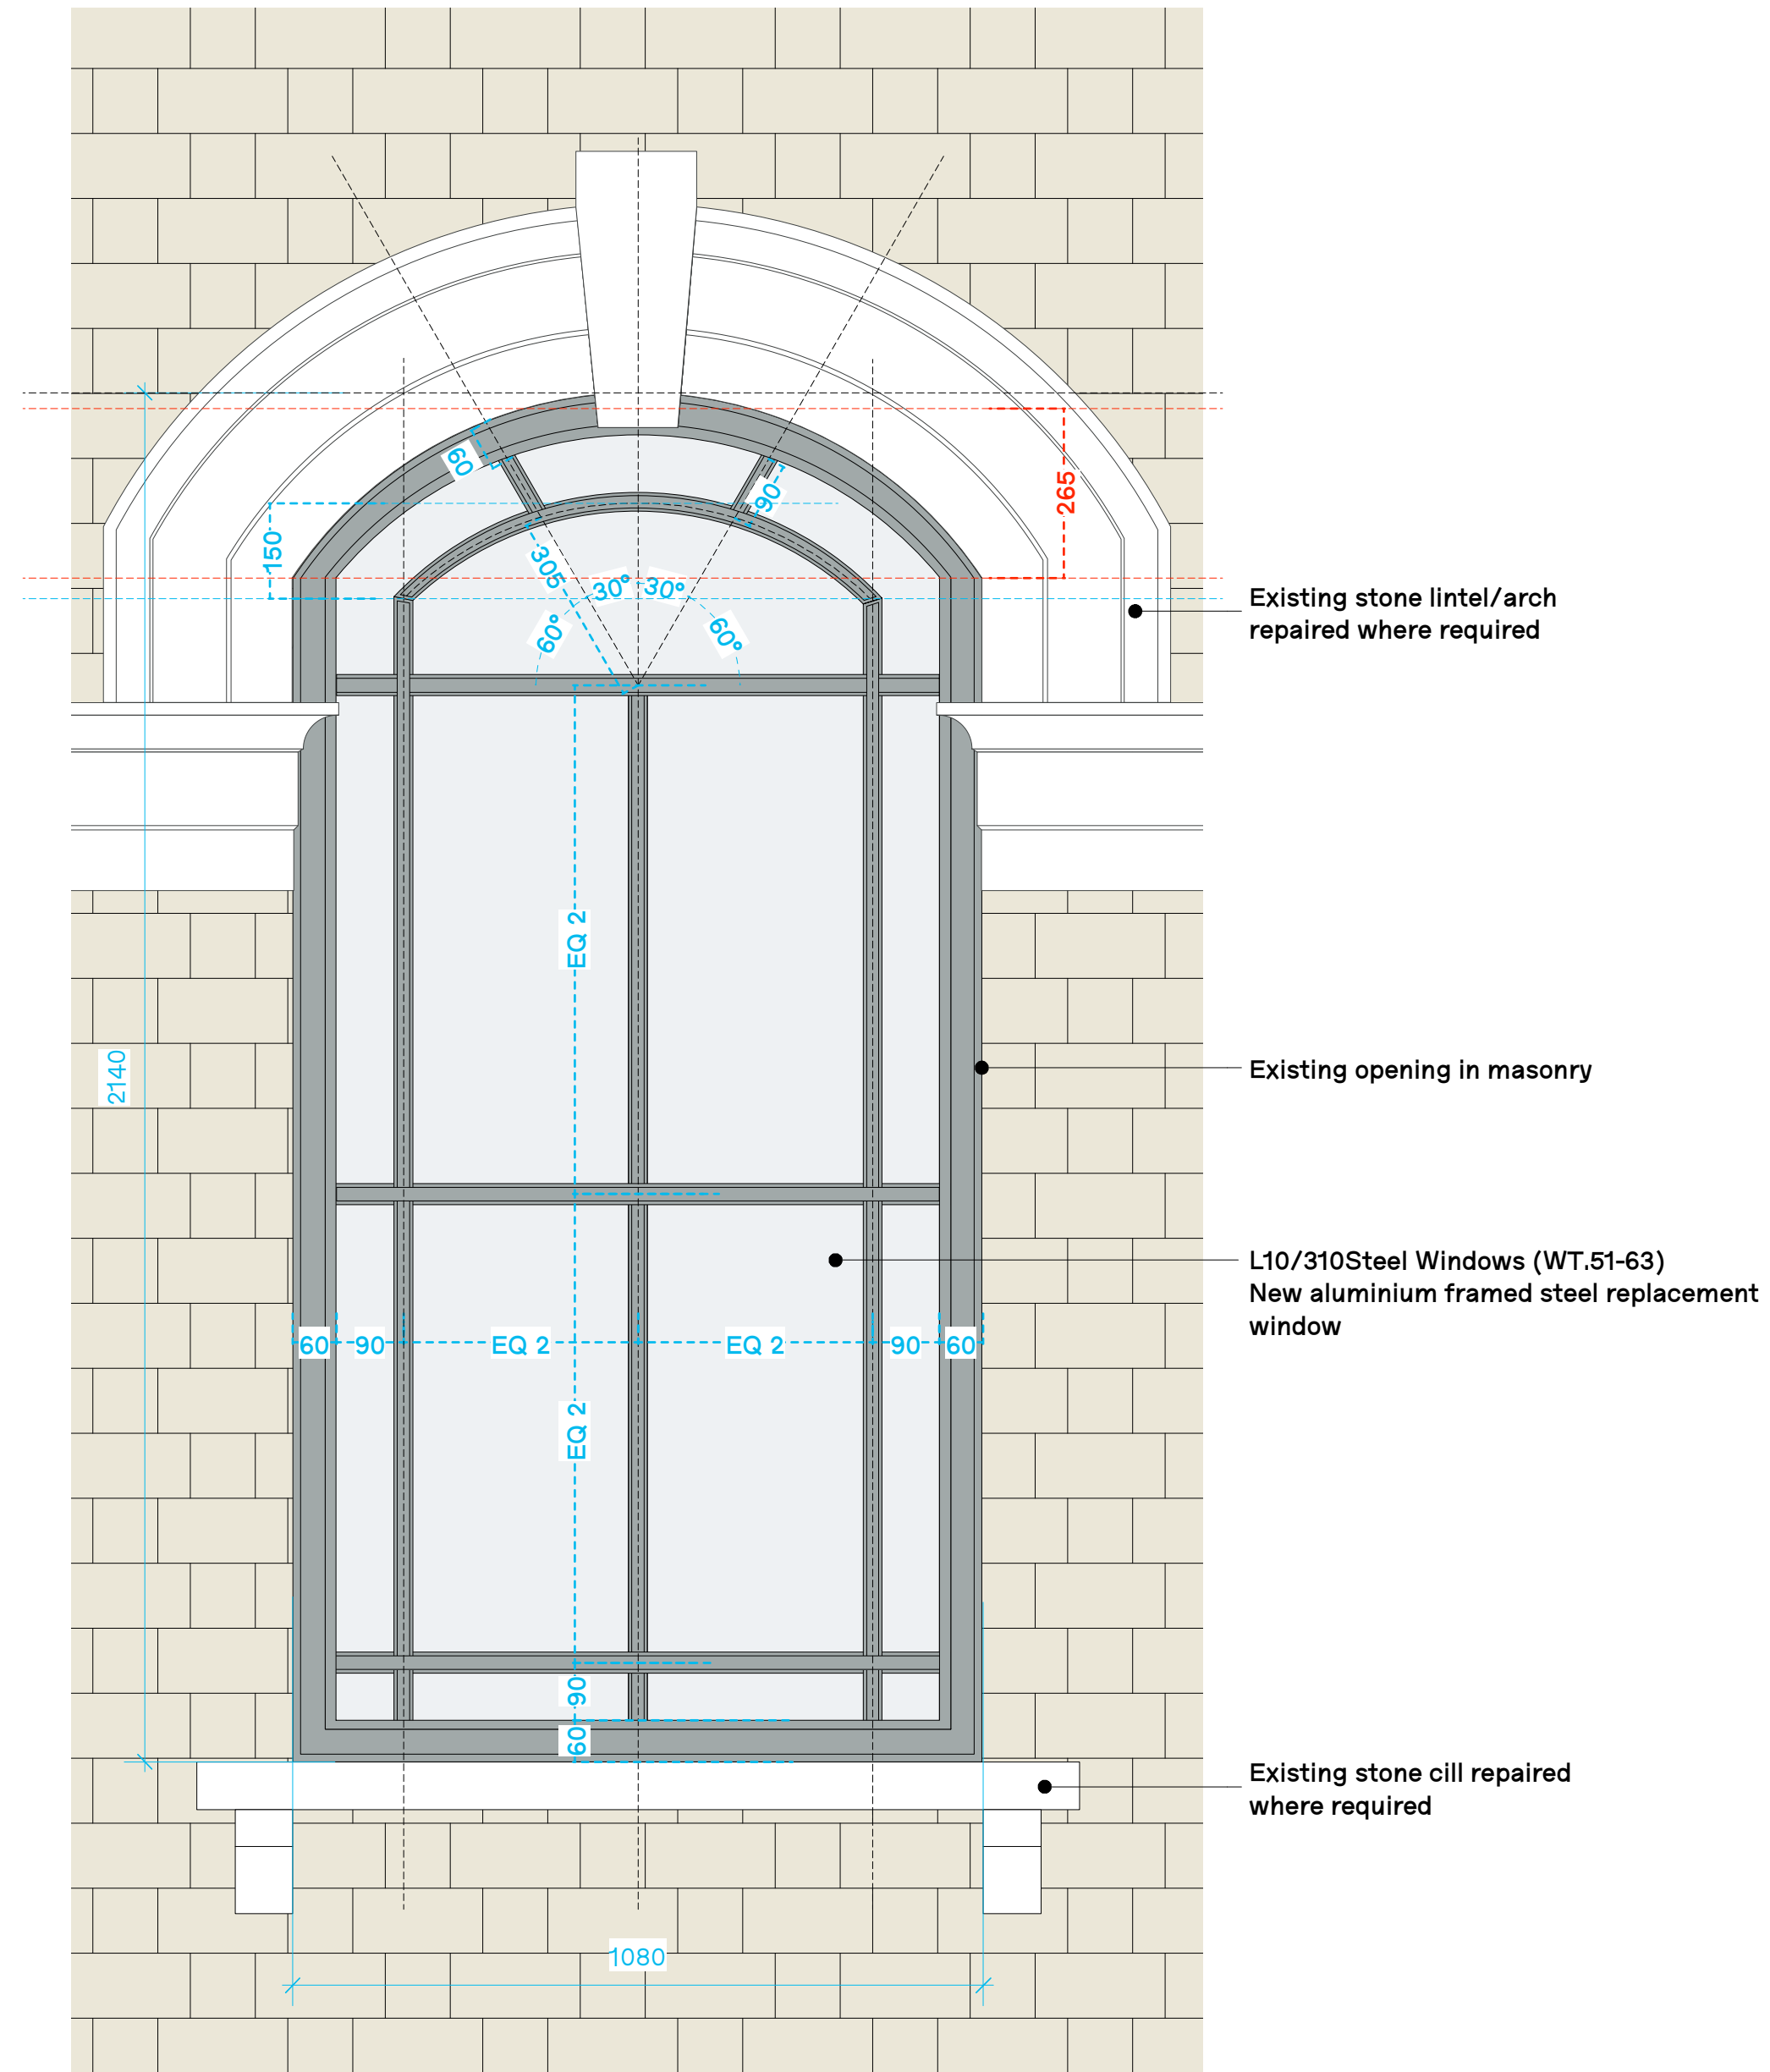

4 WT.62 Elevation
Scale: 1:10

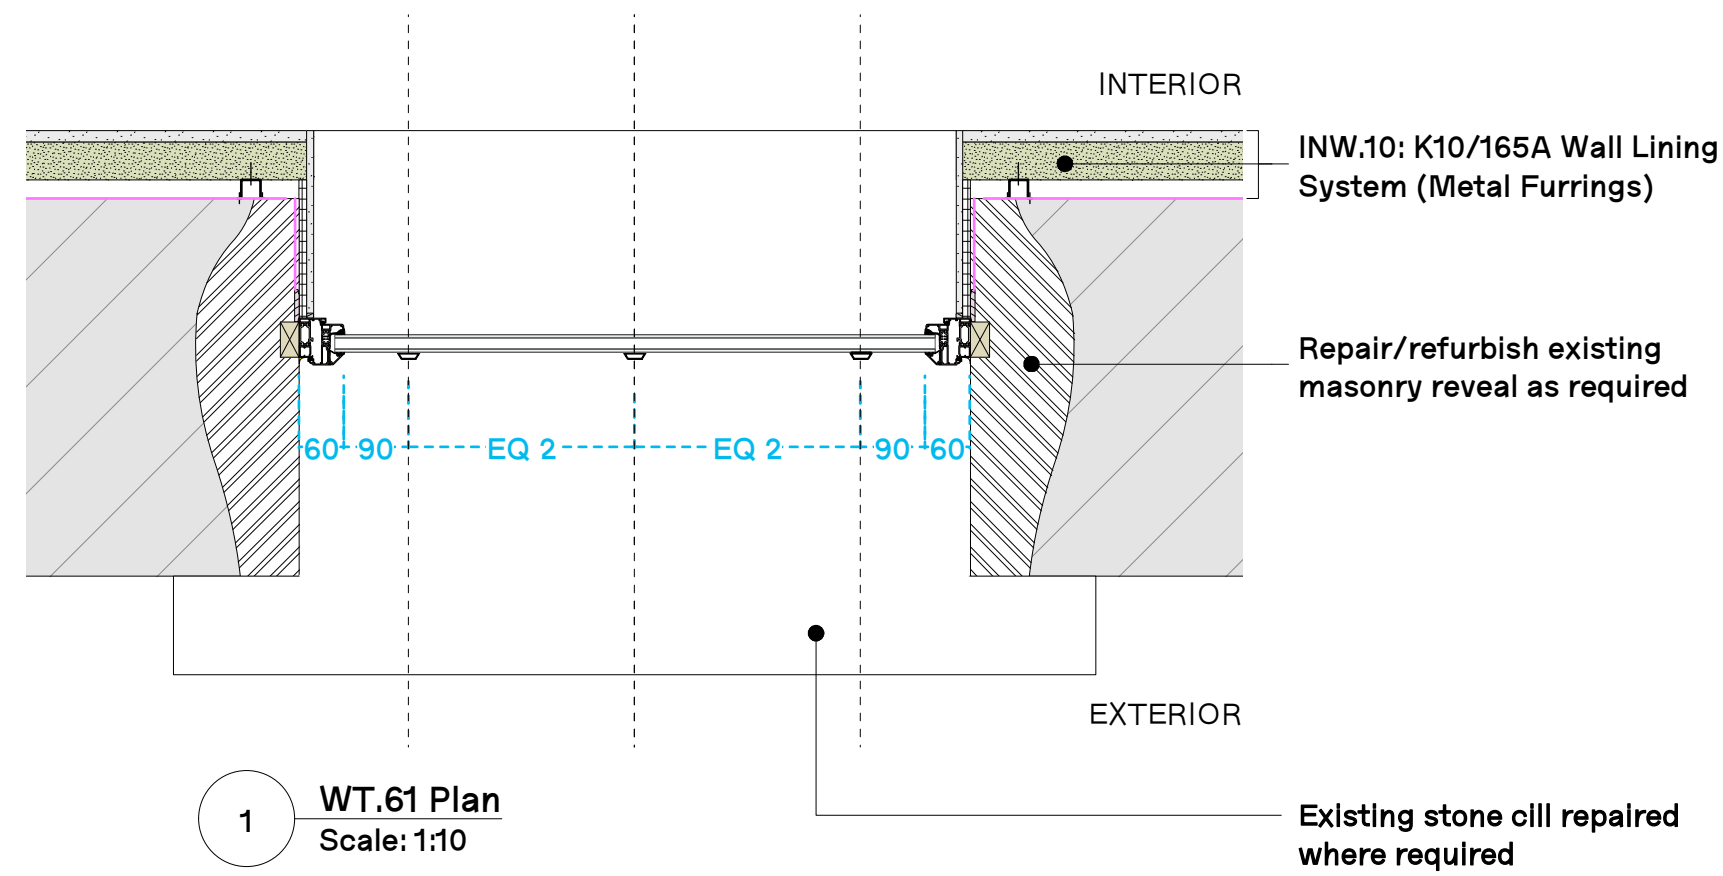

1 WT.61 Plan
Scale: 1:10

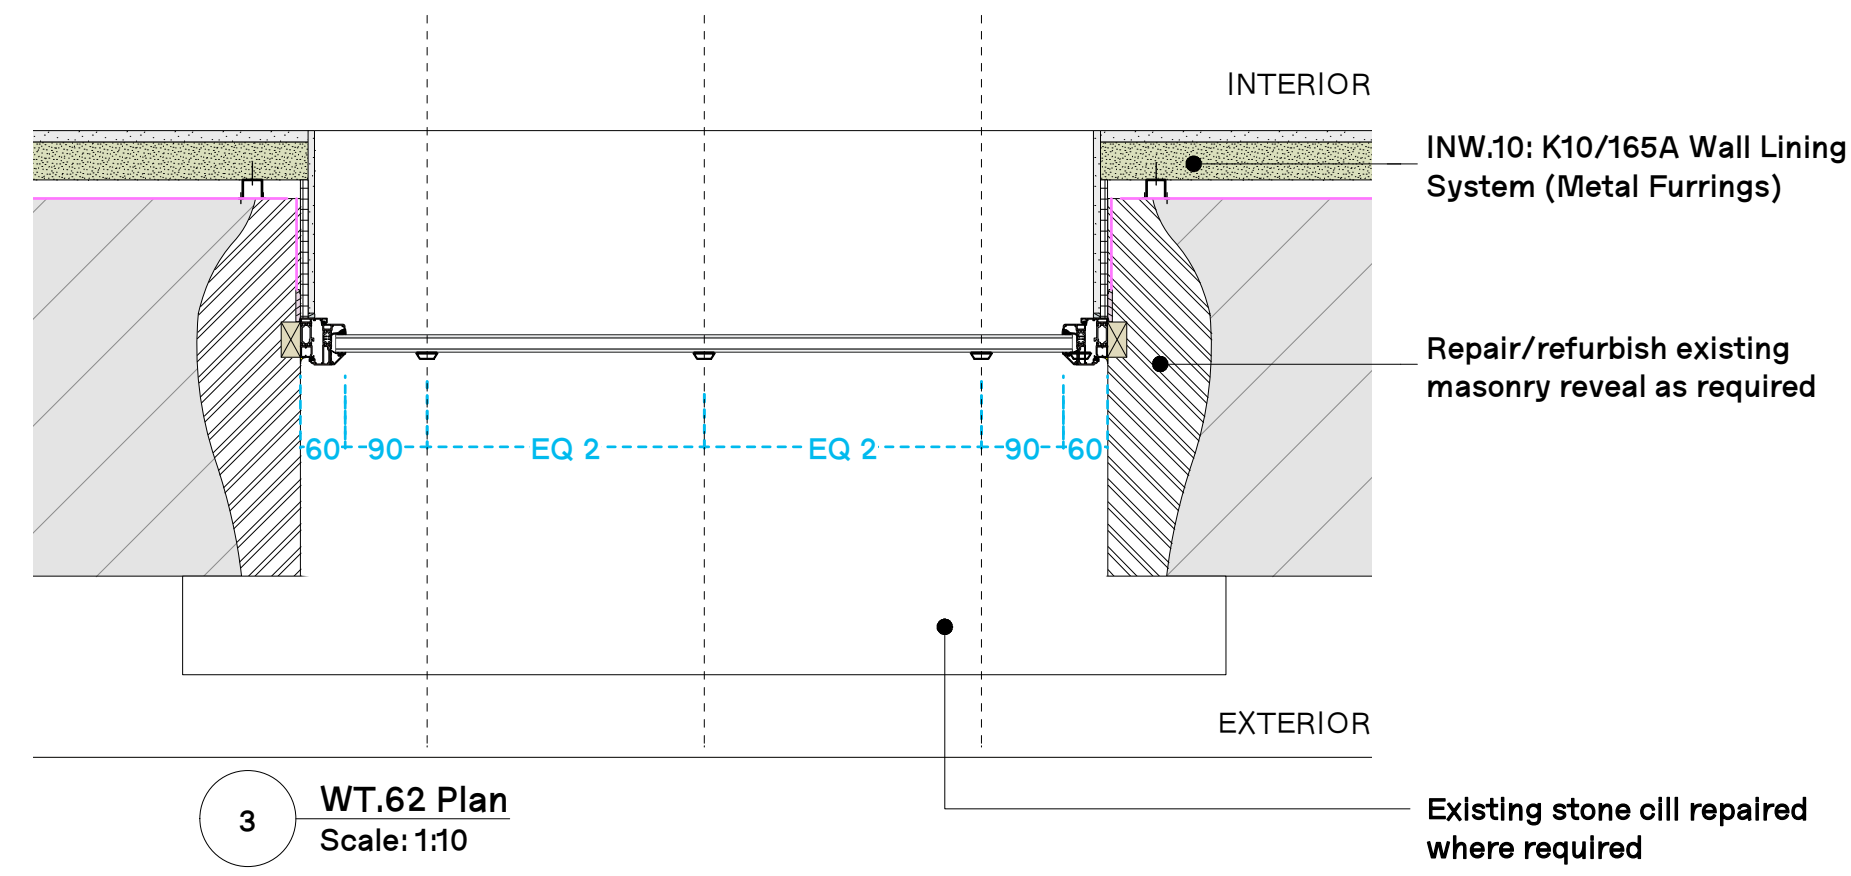

3 WT.62 Plan
Scale: 1:10

GENERAL NOTE:

Refer to 04 3050 for typical head, jamb and cill details

C 1 12/02/21 Stage 5 Issue
REV. DATE COMMENT

0 1:10 0.5m
NOTES
Do not scale from this drawing. All dimensions to be confirmed on site. Architects to be informed of any discrepancies before any action is taken. This drawing is copyright © Manalo & White Ltd and should not be copied or reproduced without Manalo & White Ltd consent.
Manalo & White
UNIT 301, METROPOLITAN WHARF BUILDING,
70 WAPPING WALL, LONDON E1W 3SS
T 020 7355 4945 E contact@manaloandwhite.co.uk

PROJECT
Wesley Camden Methodist Church
DRAWING
Window Types 61, 62 & 63
SCALE
1:10 @A1
STATUS
Stage 5
JOB No. PREFIX VOLUME LEVEL TYPE ROLE
1127 MWA ZZ ZZ DR A
DRAWING No. REVISION
04 3028 C 1