
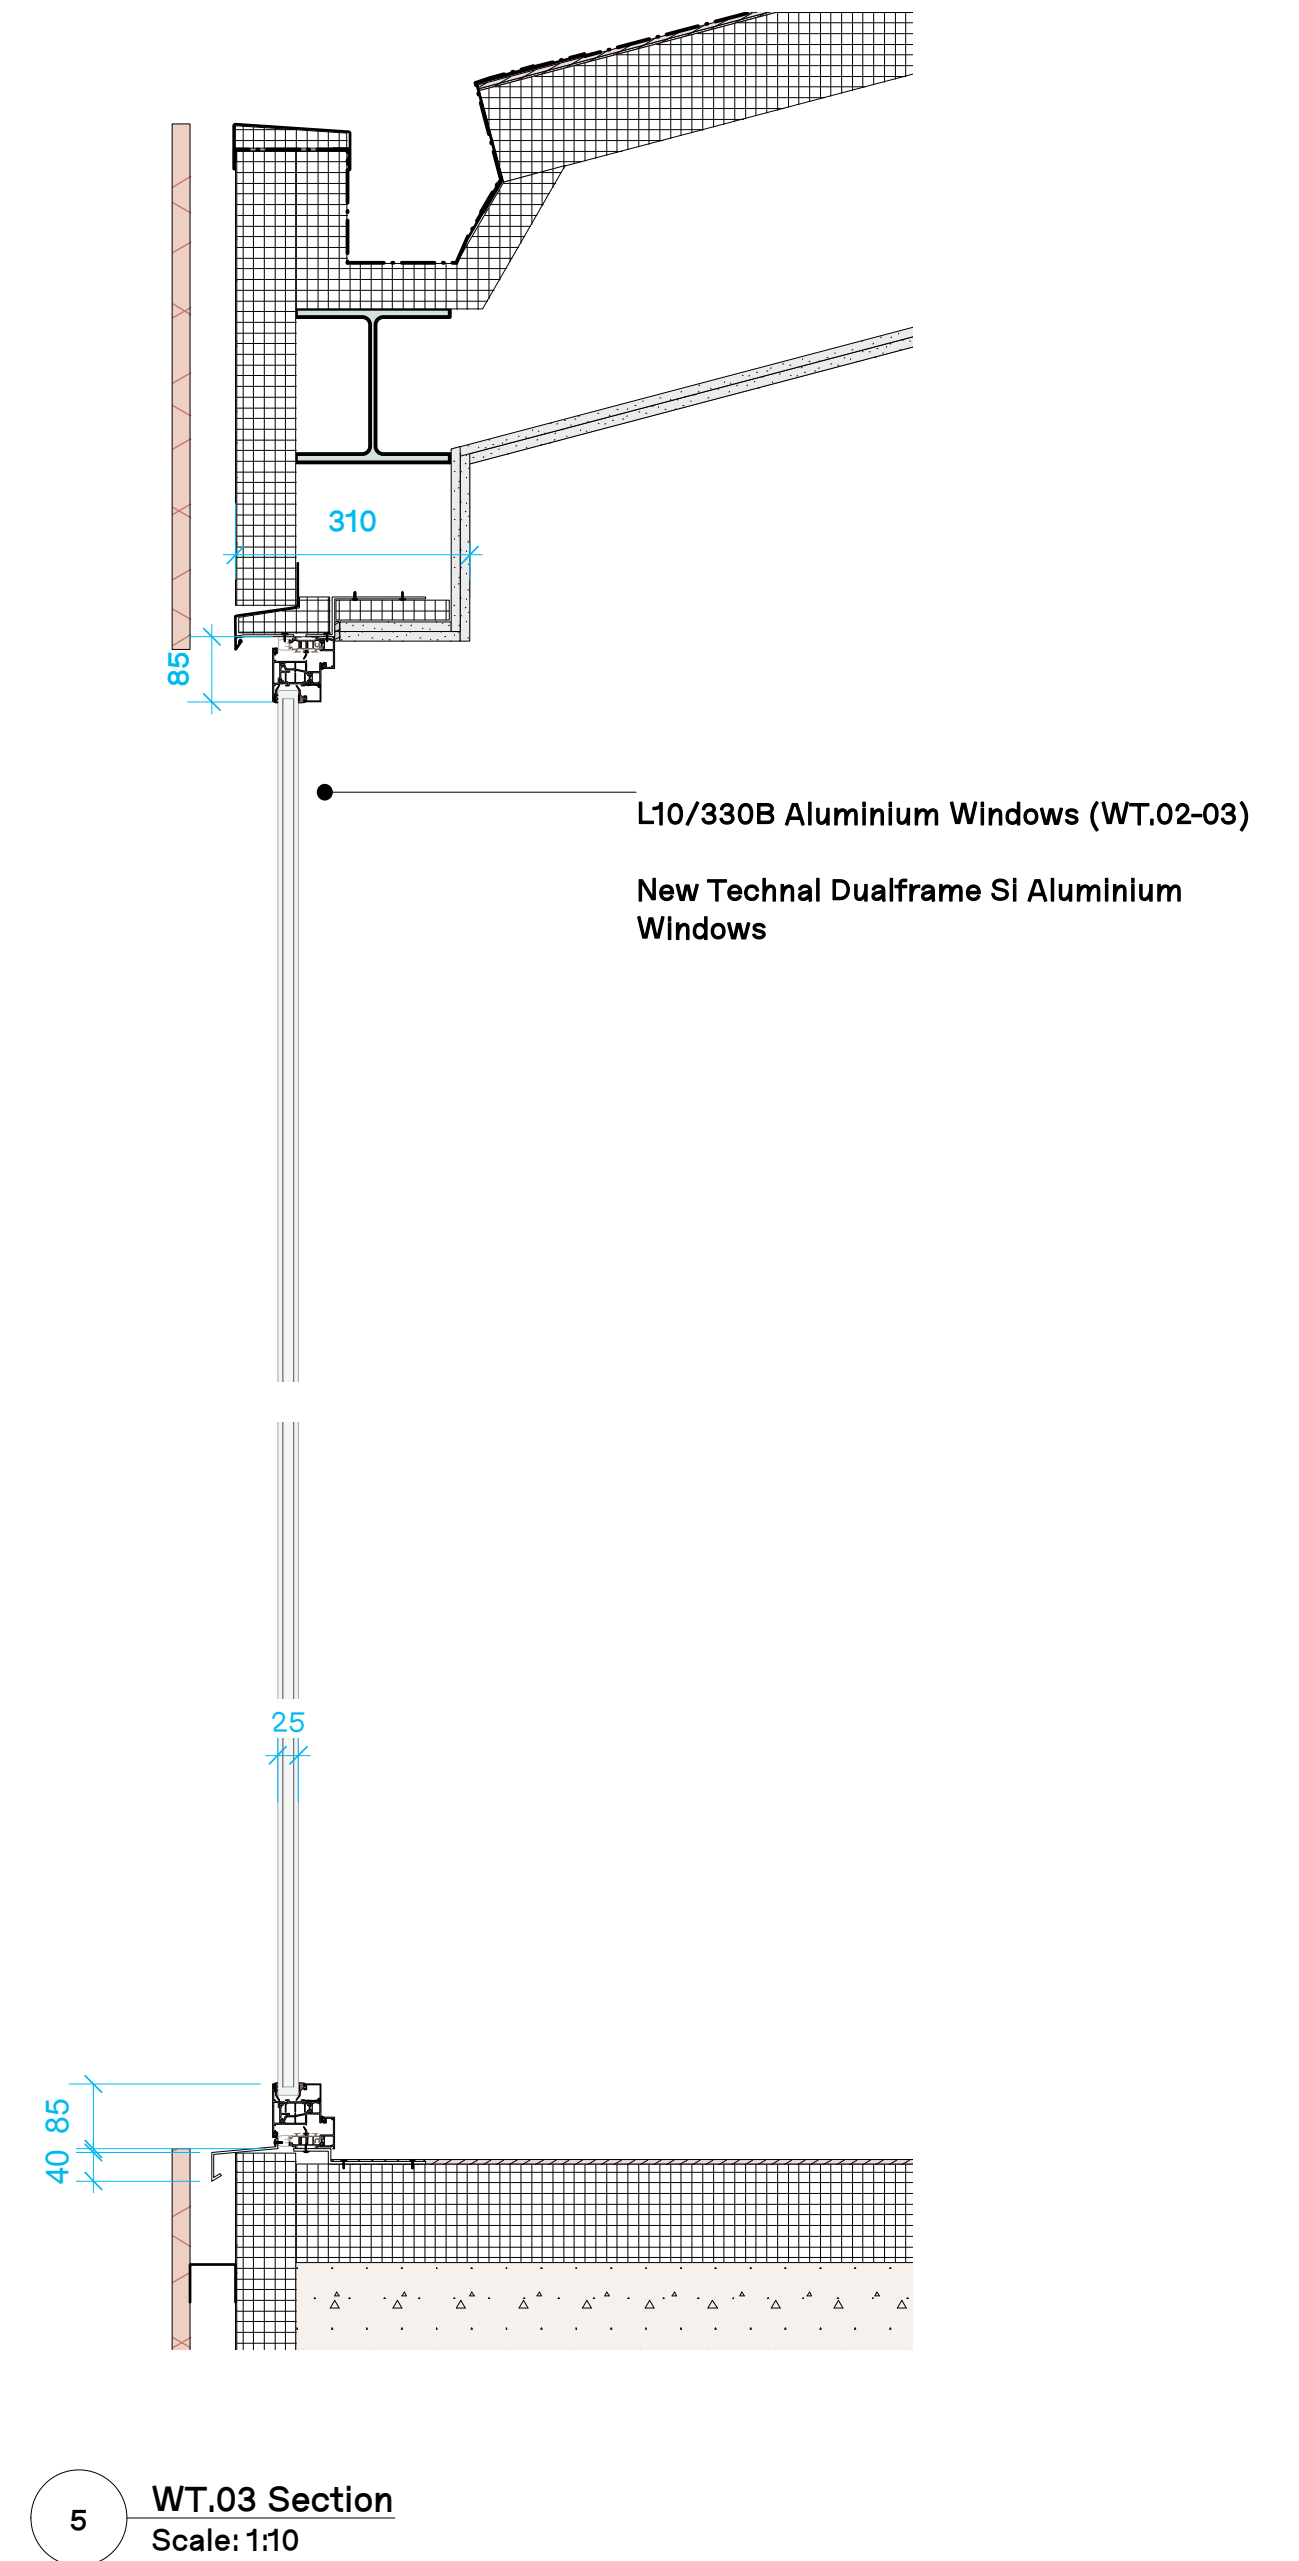
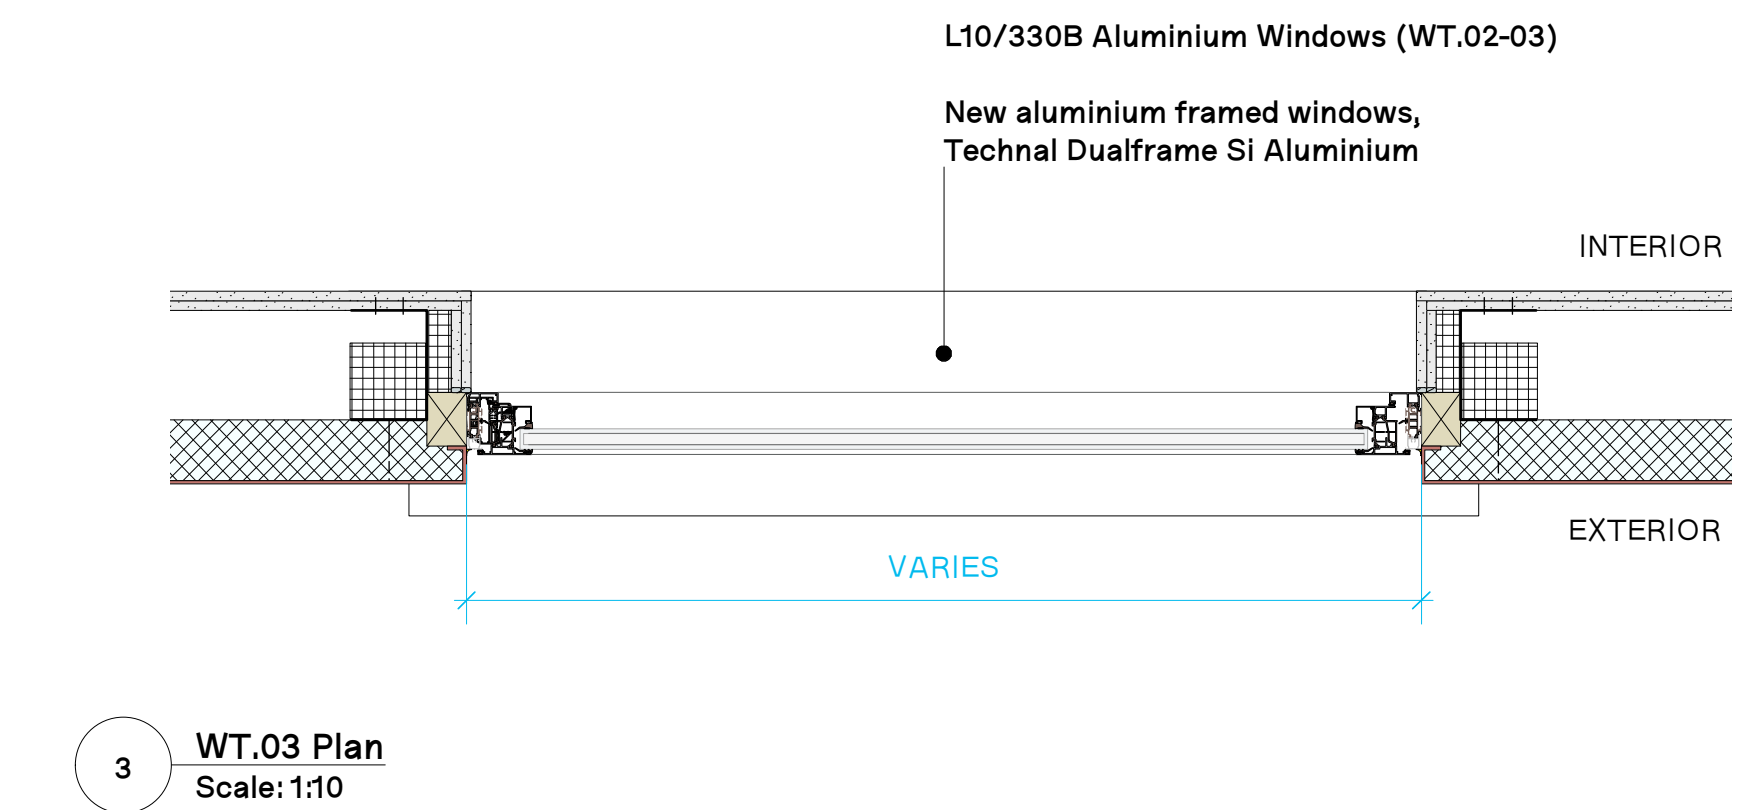
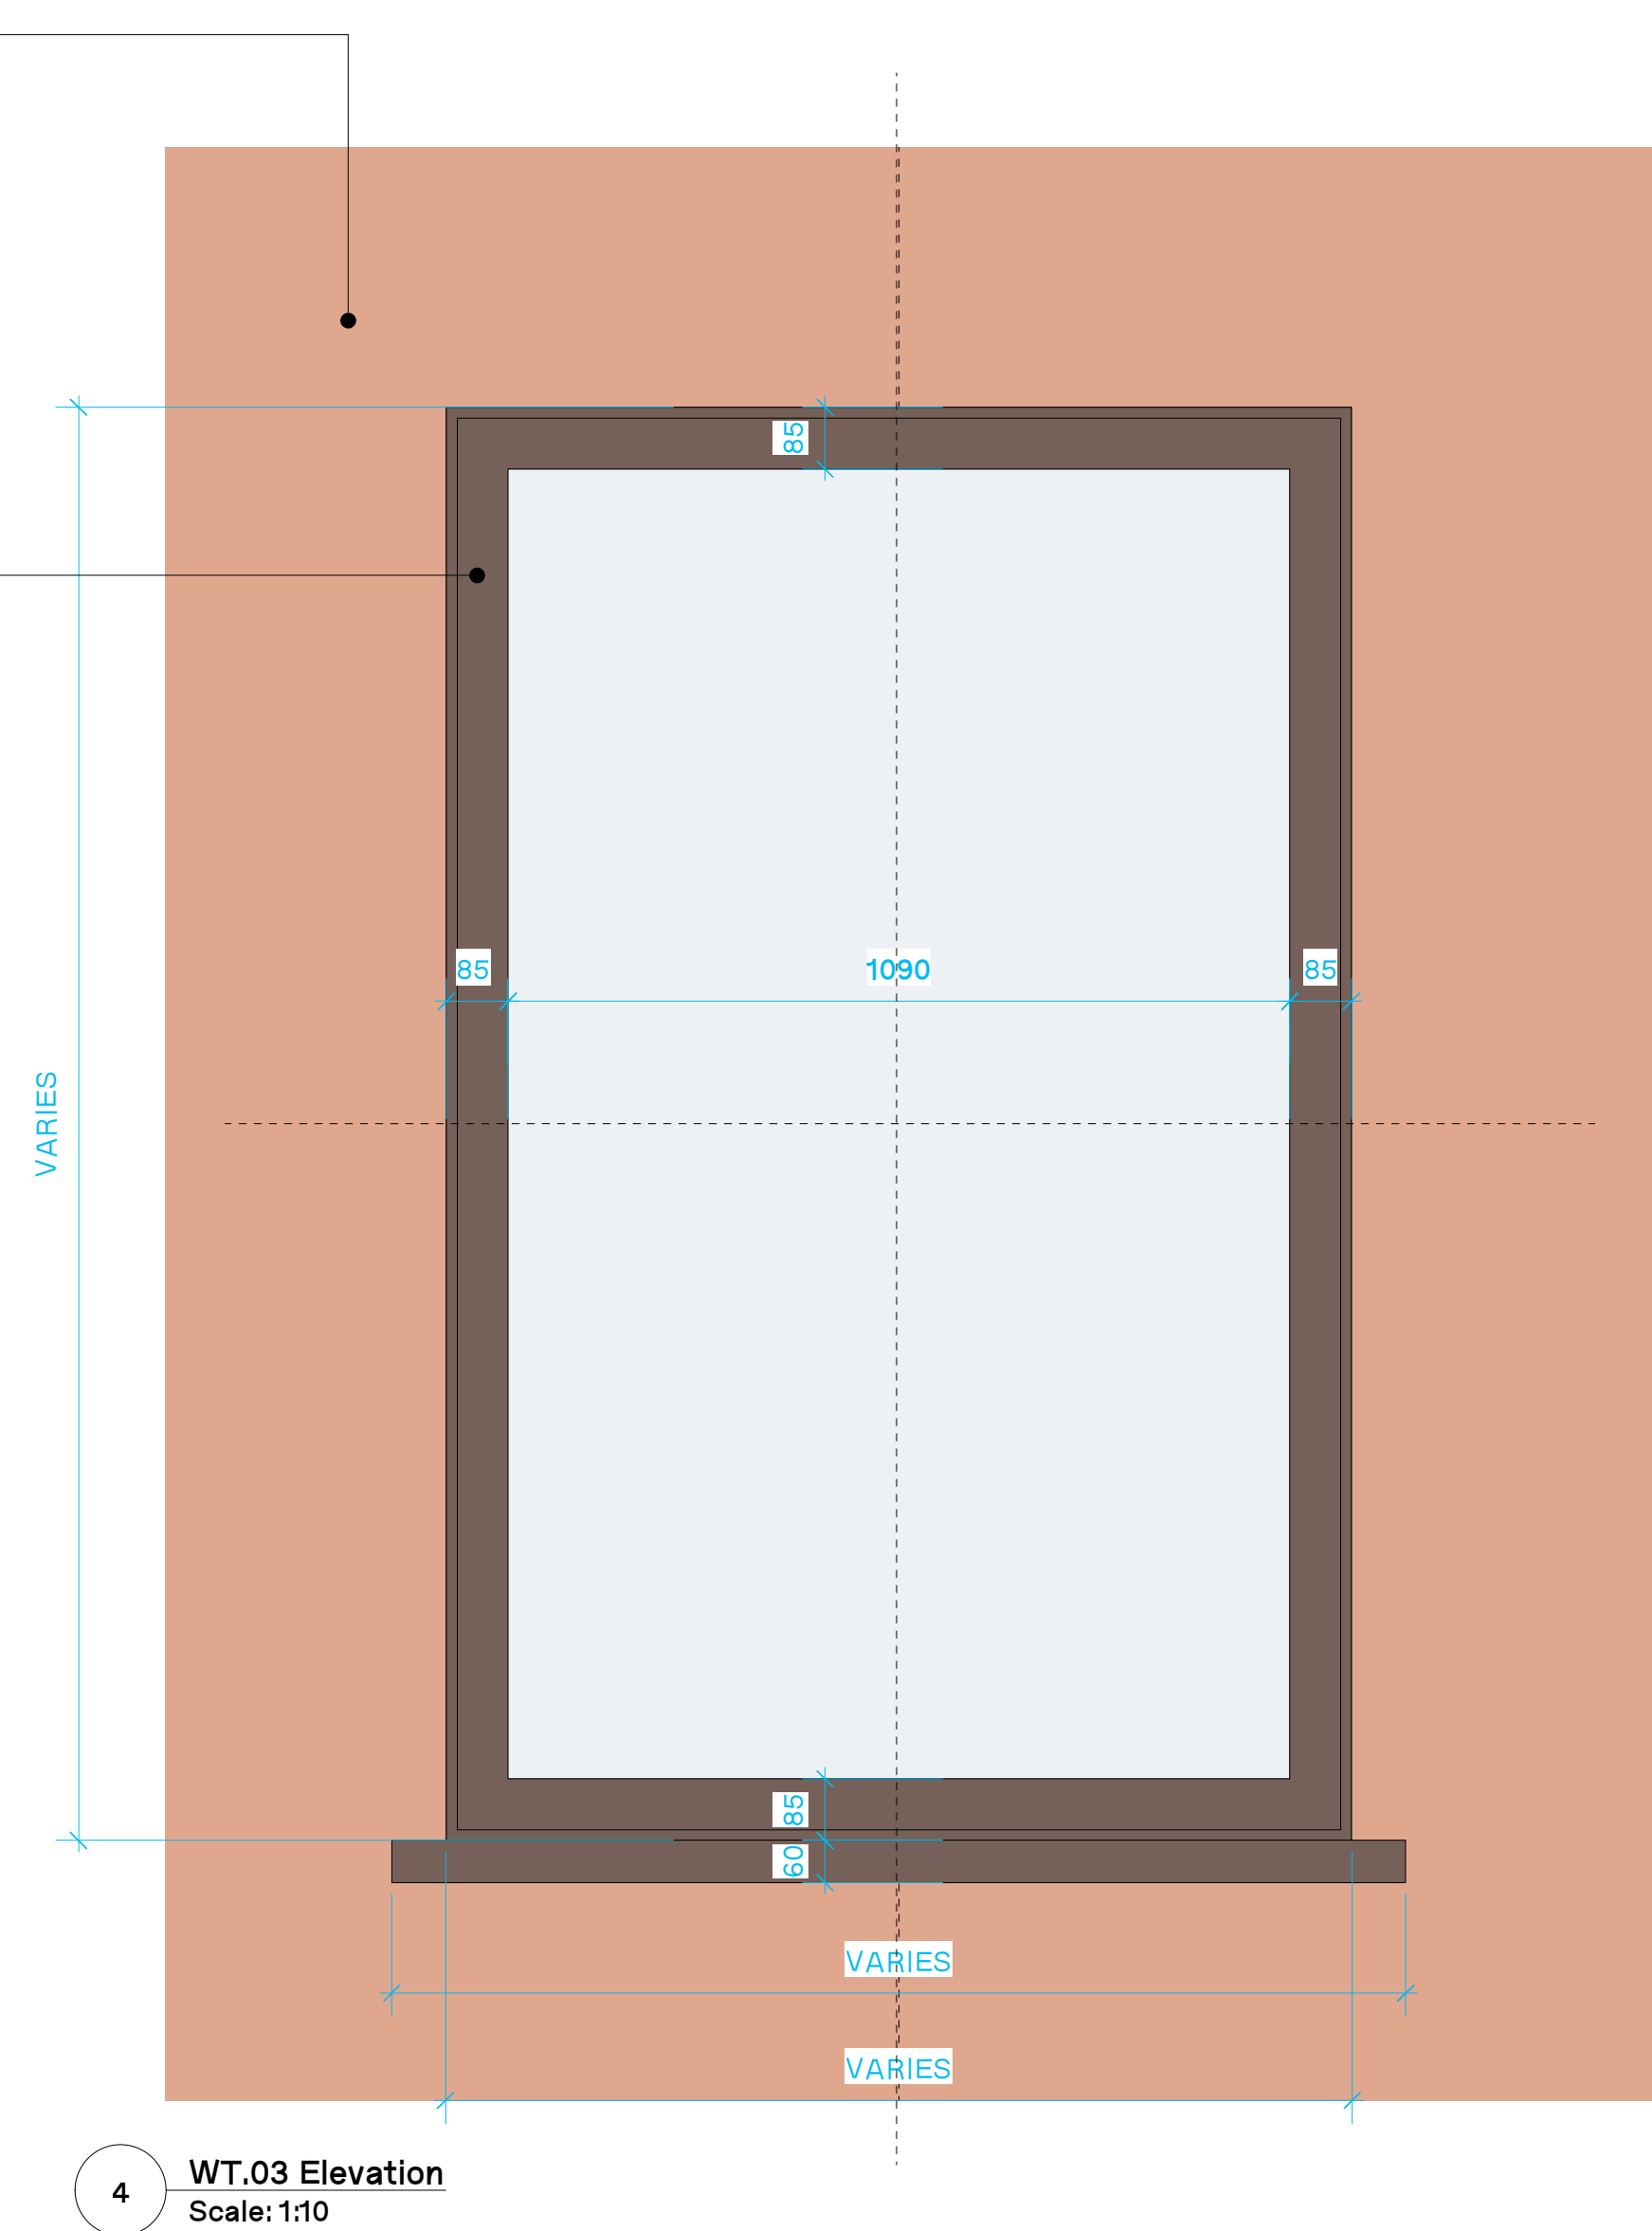
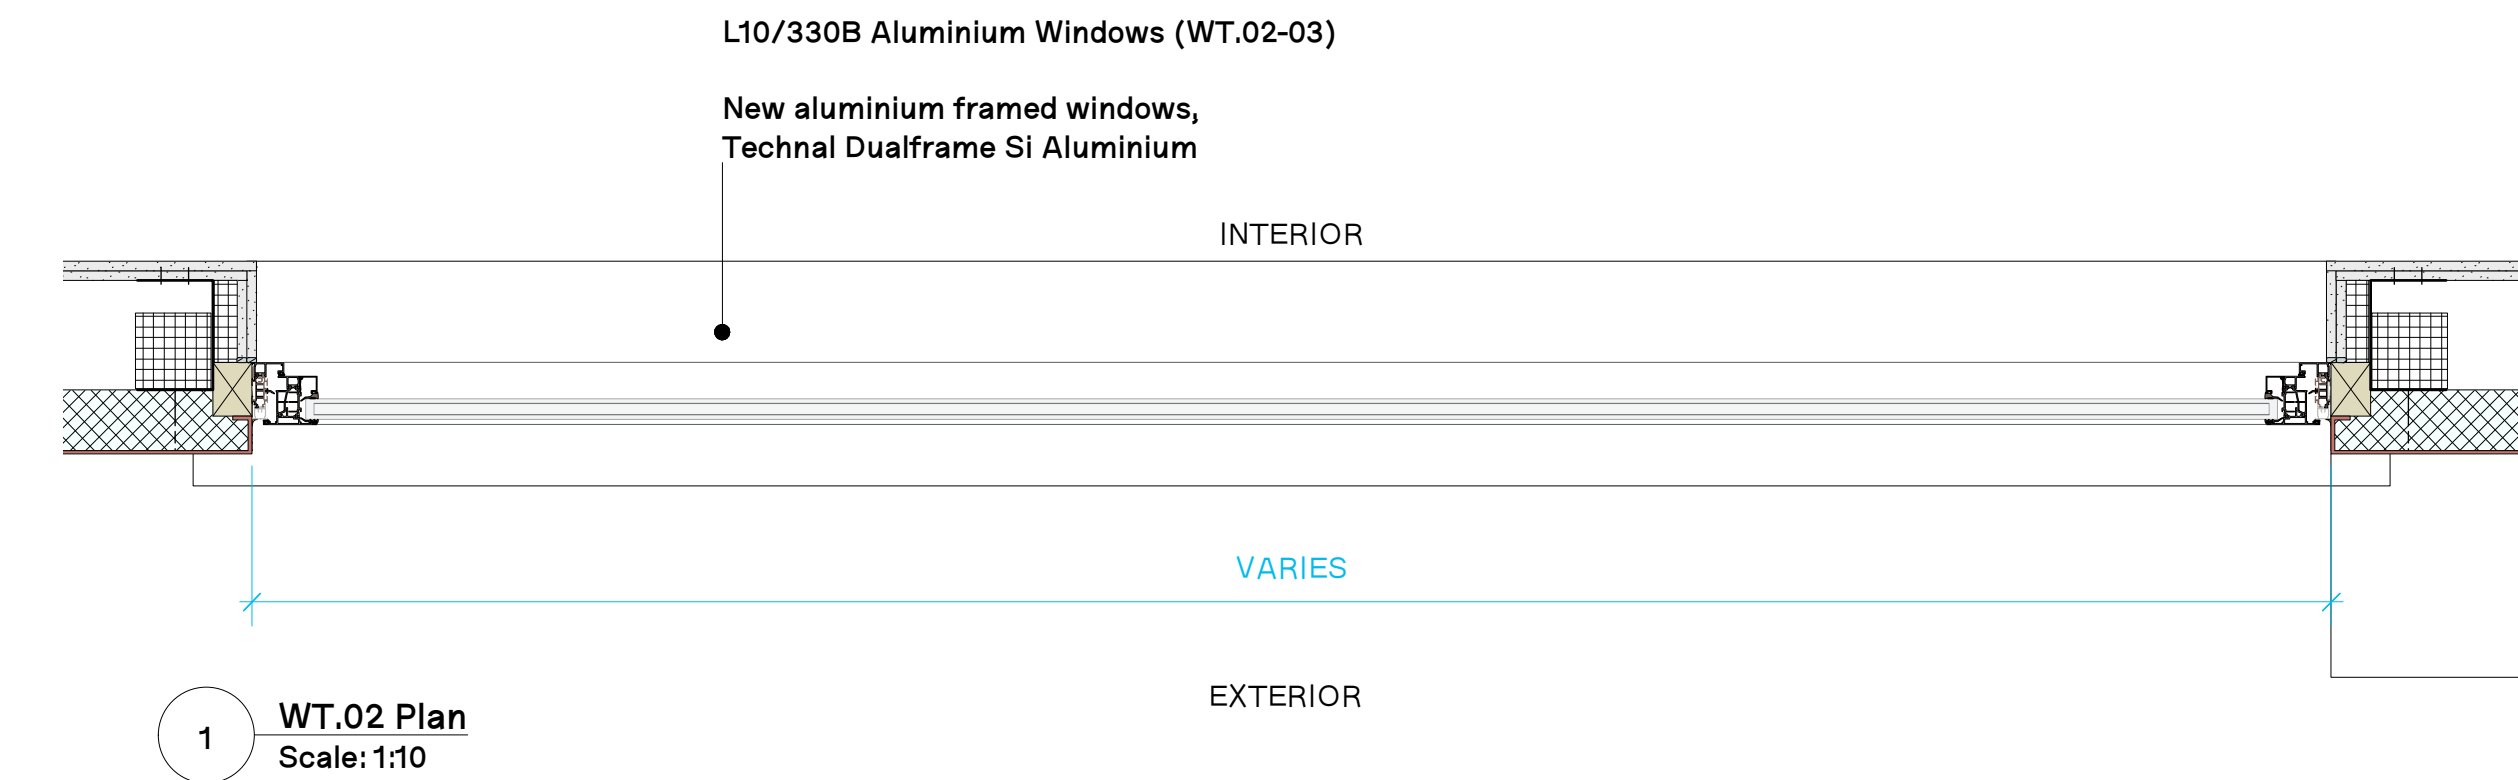


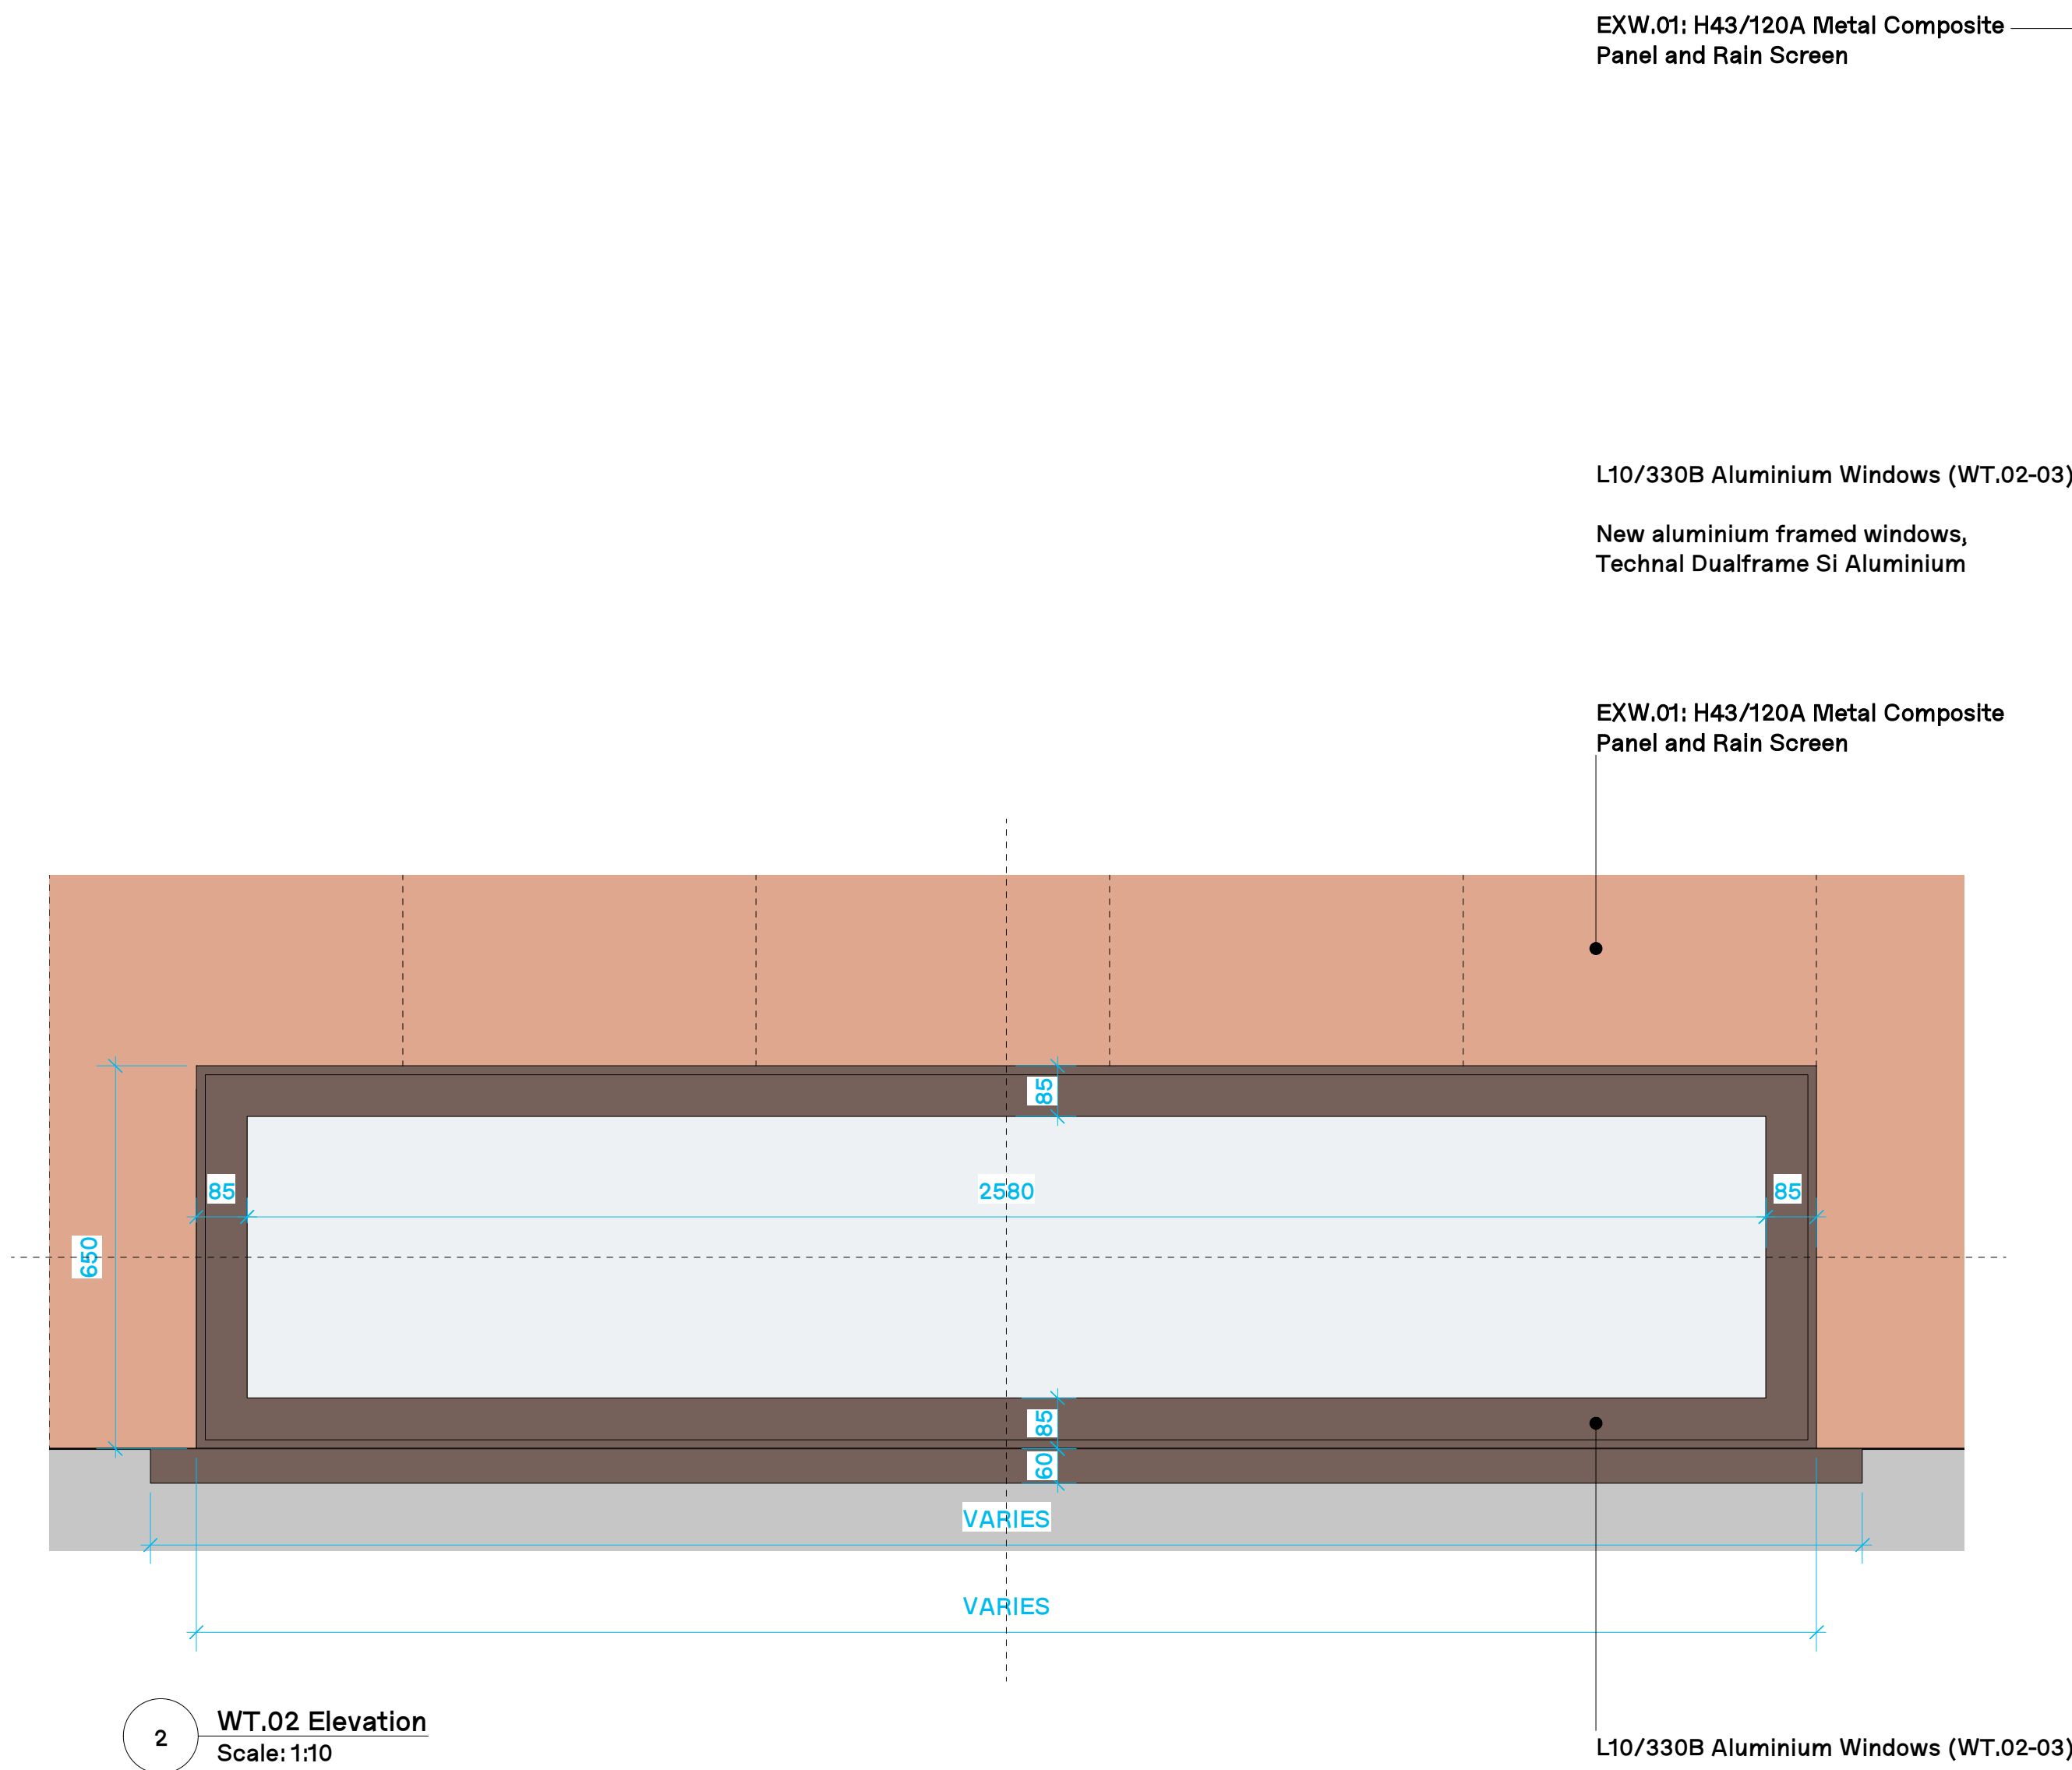

C 1 12/02/21 Stage 5 Issue

REV. DATE COMMENT

0 1:10 0.5m

NOTES
Do not scale from this drawing. All dimensions to be confirmed via. Architects to be informed of any discrepancies before any action is taken. This drawing is copyright © Manalo & White Ltd and should not be copied or reproduced without Manalo & White Ltd consent.

Manalo & White

UNIT 301, METROPOLITAN WHARF BUILDING,
70 WAPPING WALL, LONDON E1W 3SS
T 020 7355 4945 E contact@manaloandwhite.co.uk

PROJECT
Wesley Camden Methodist Church

DRAWING
Window Types 2 & 3

SCALE
1:10 @A1

STATUS
Stage 5

JOB No. PREFIX VOLUME LEVEL TYPE ROLE

1127 MWA ZZ ZZ DR A

DRAWING No. REVISION

04 3021 C 1