
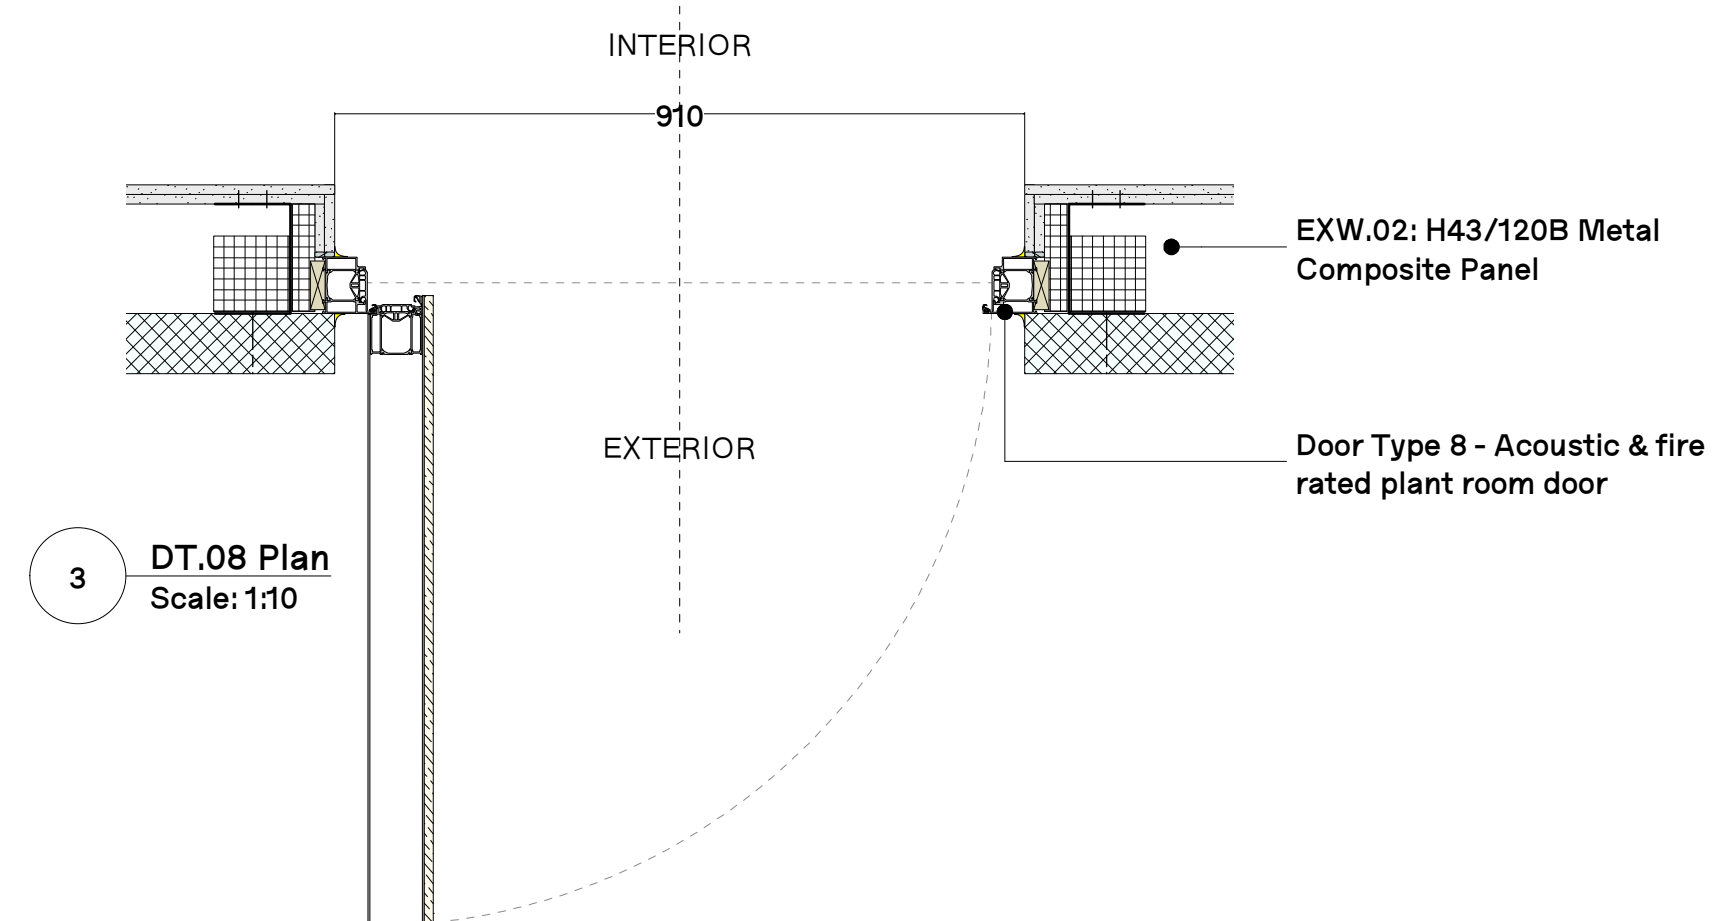
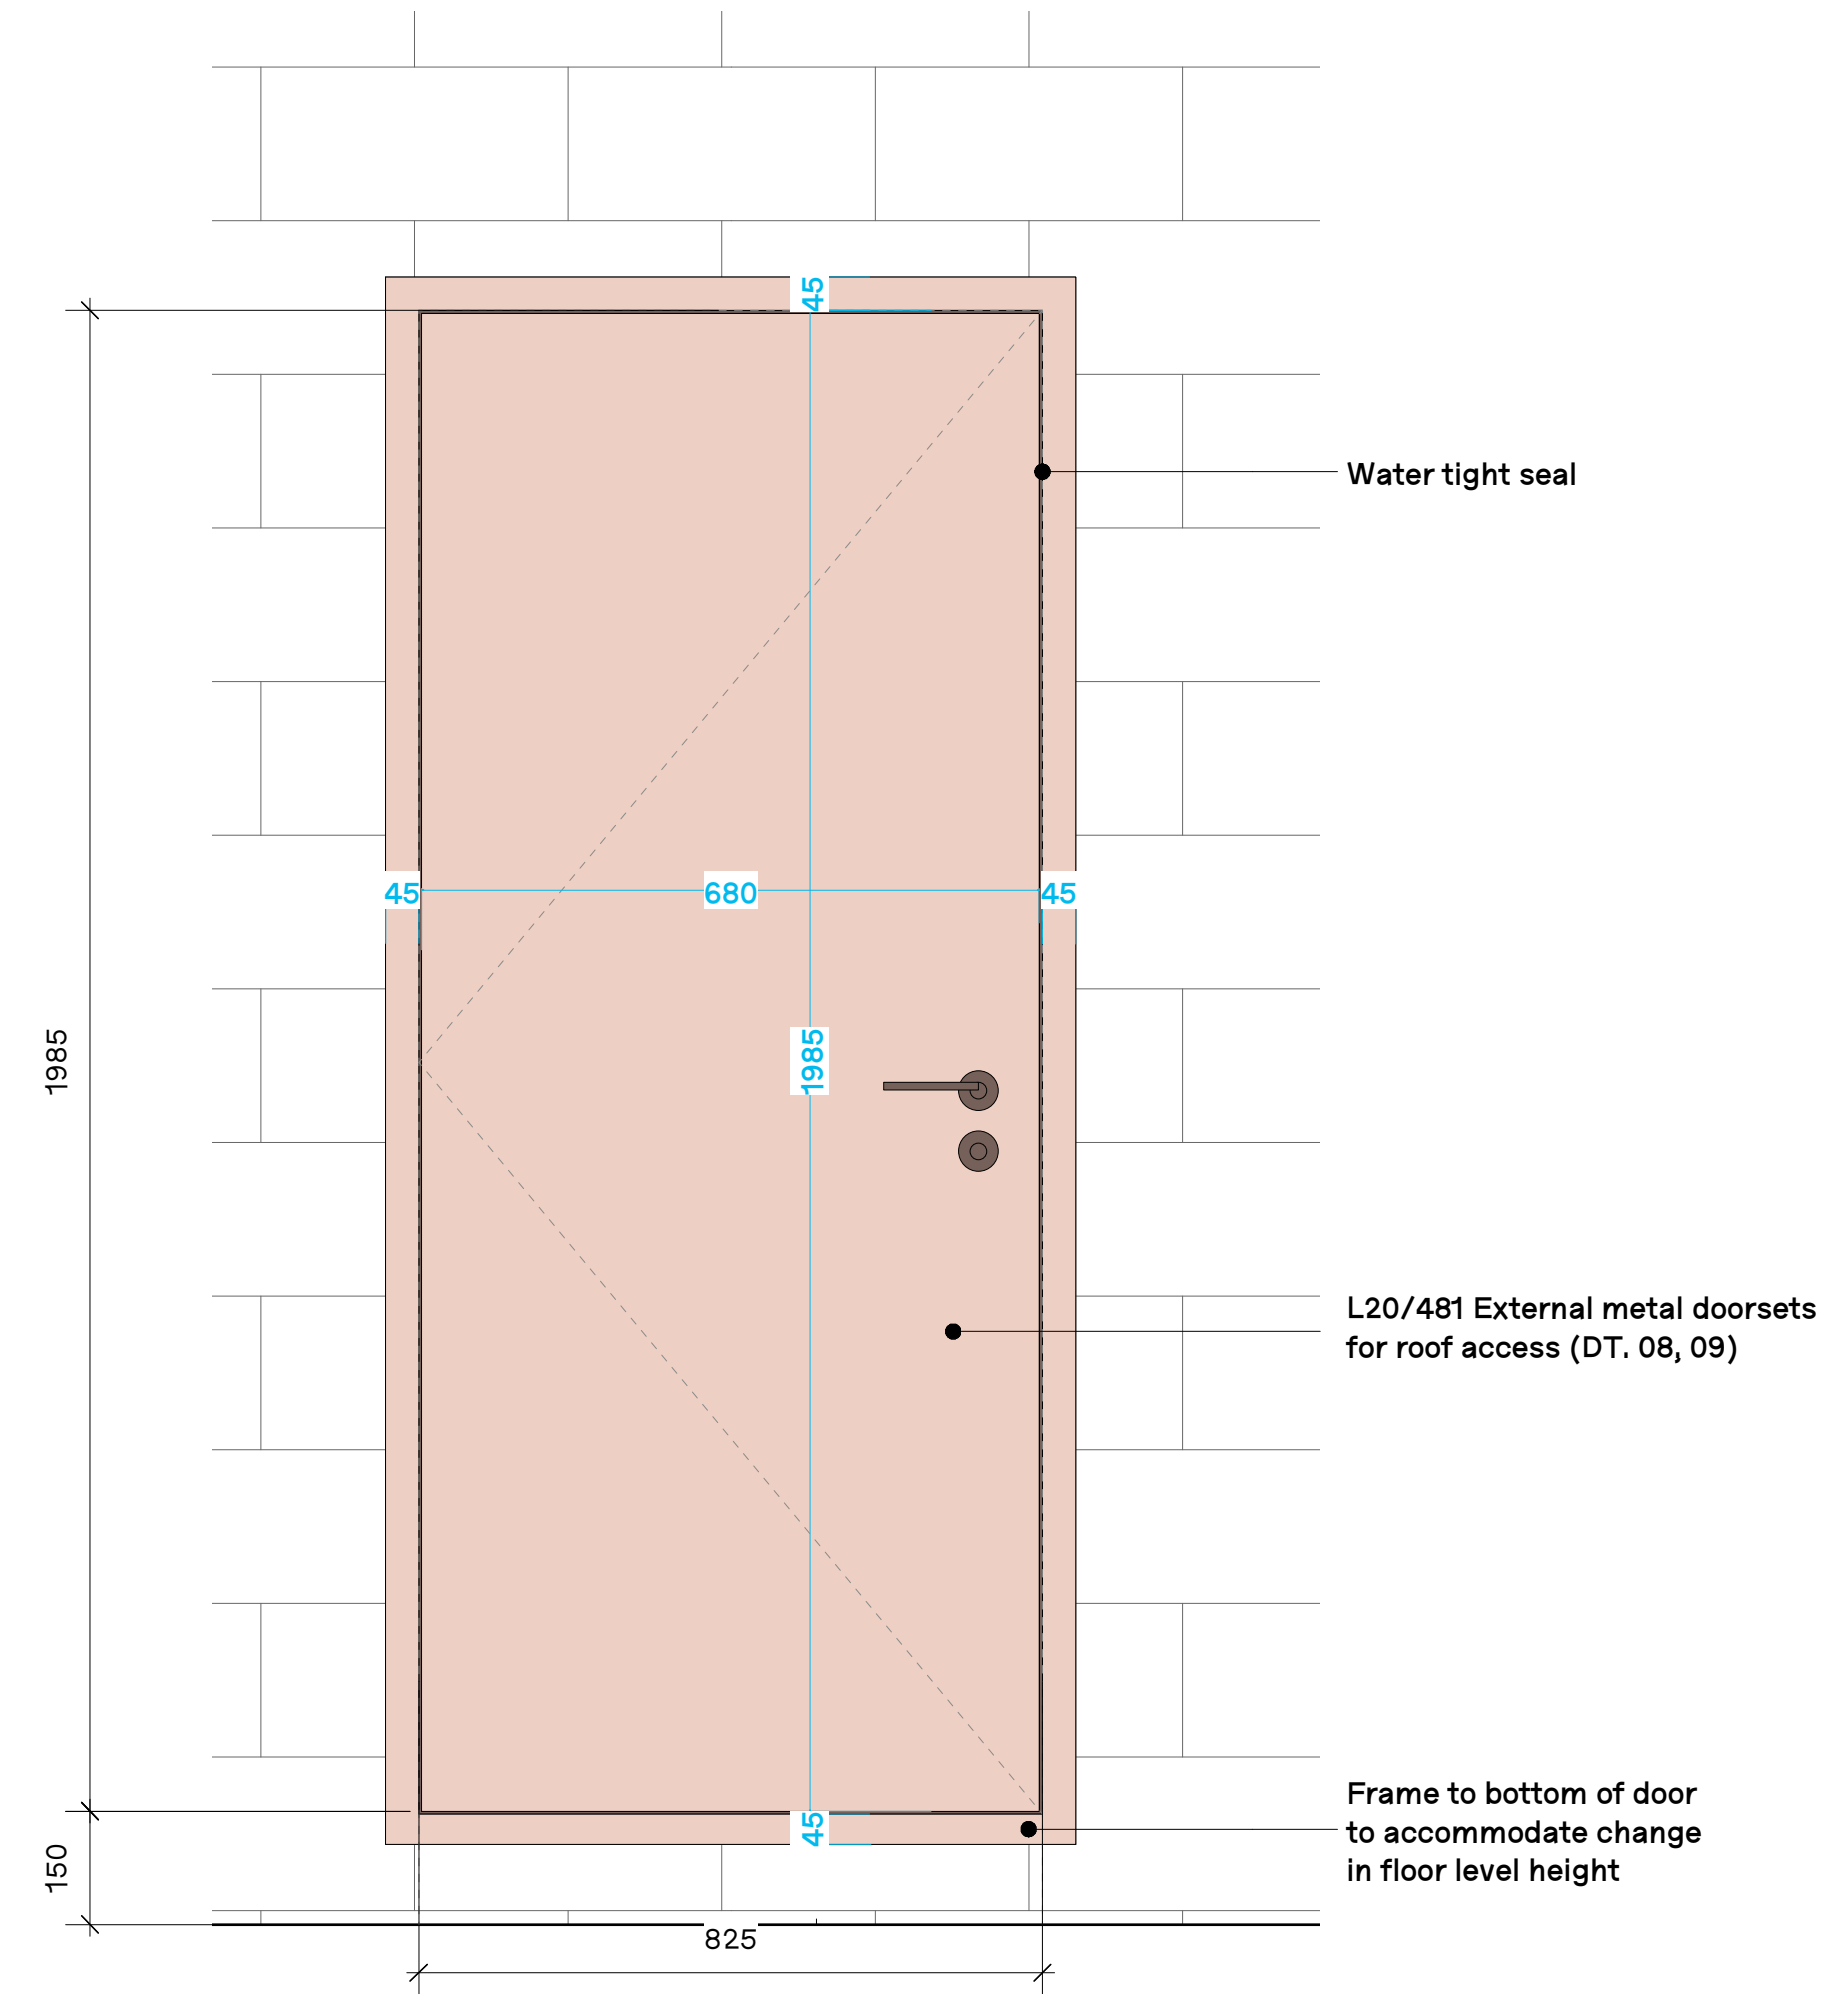
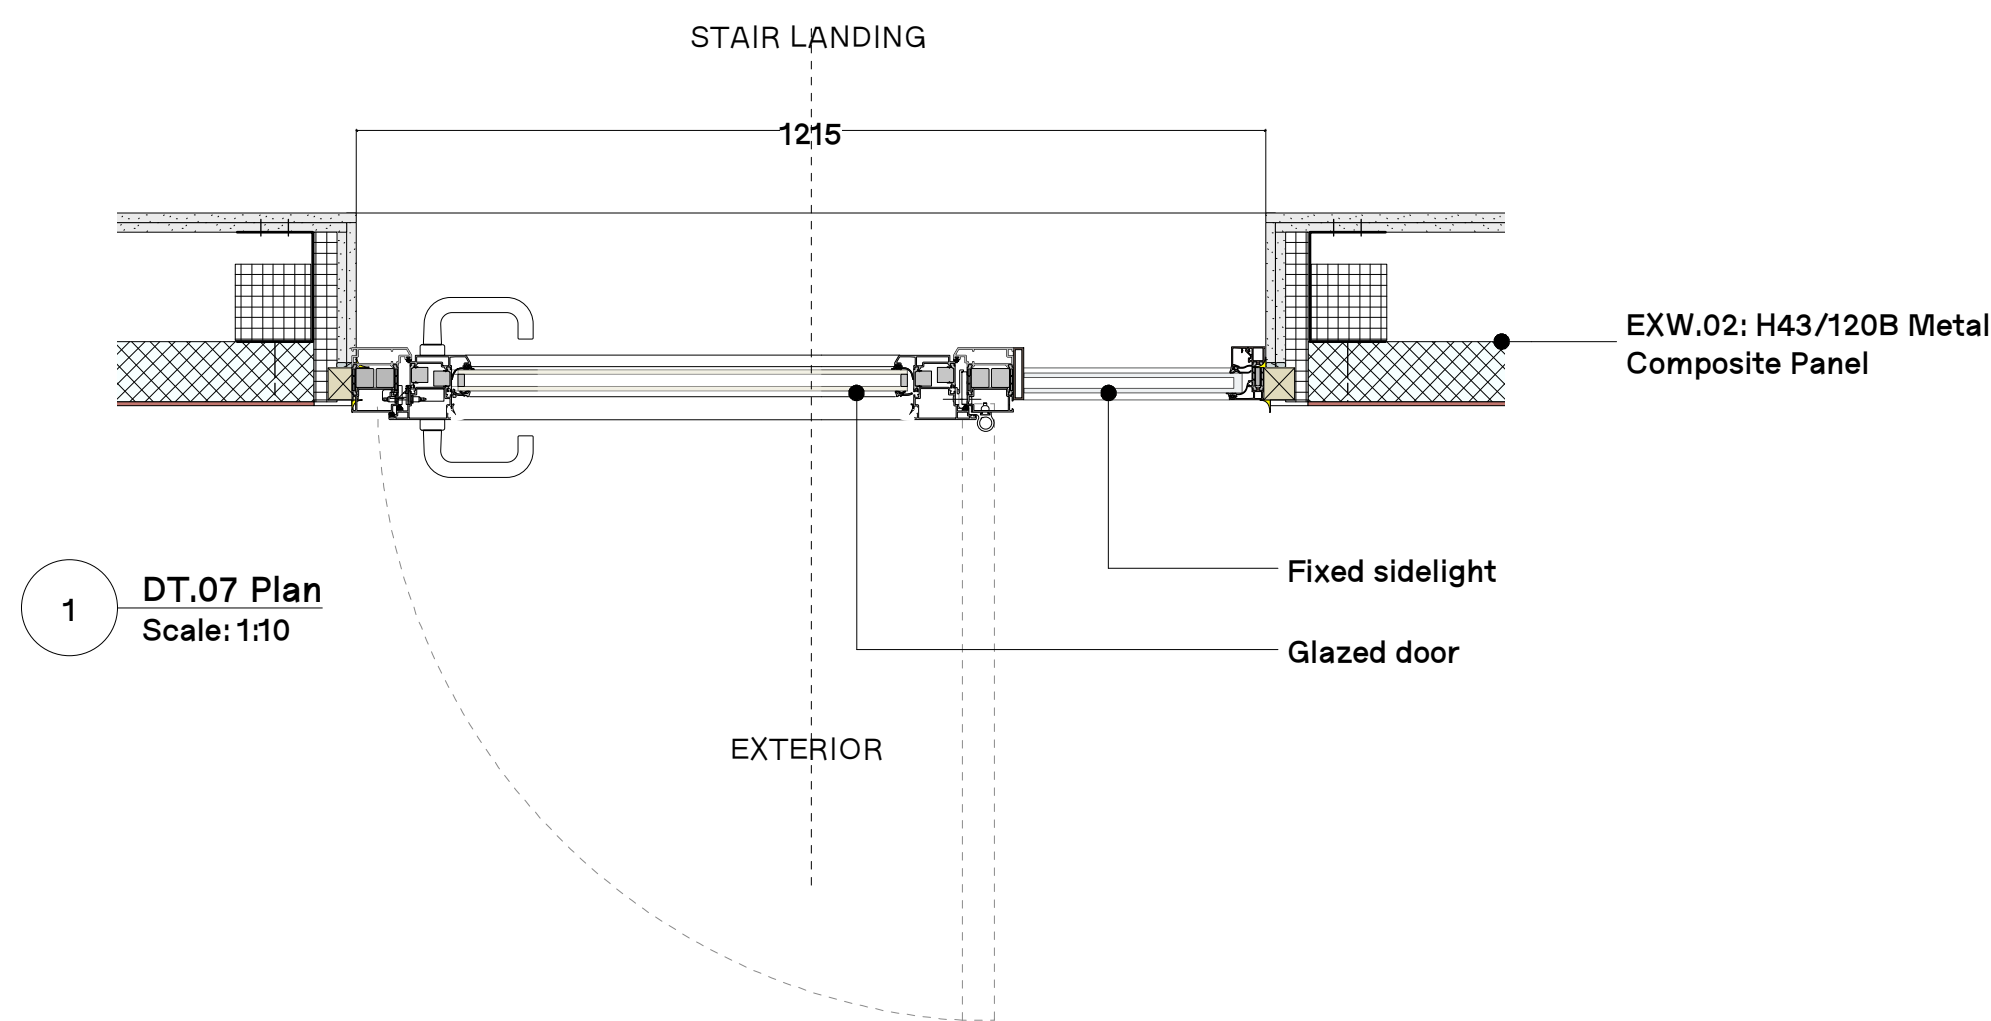


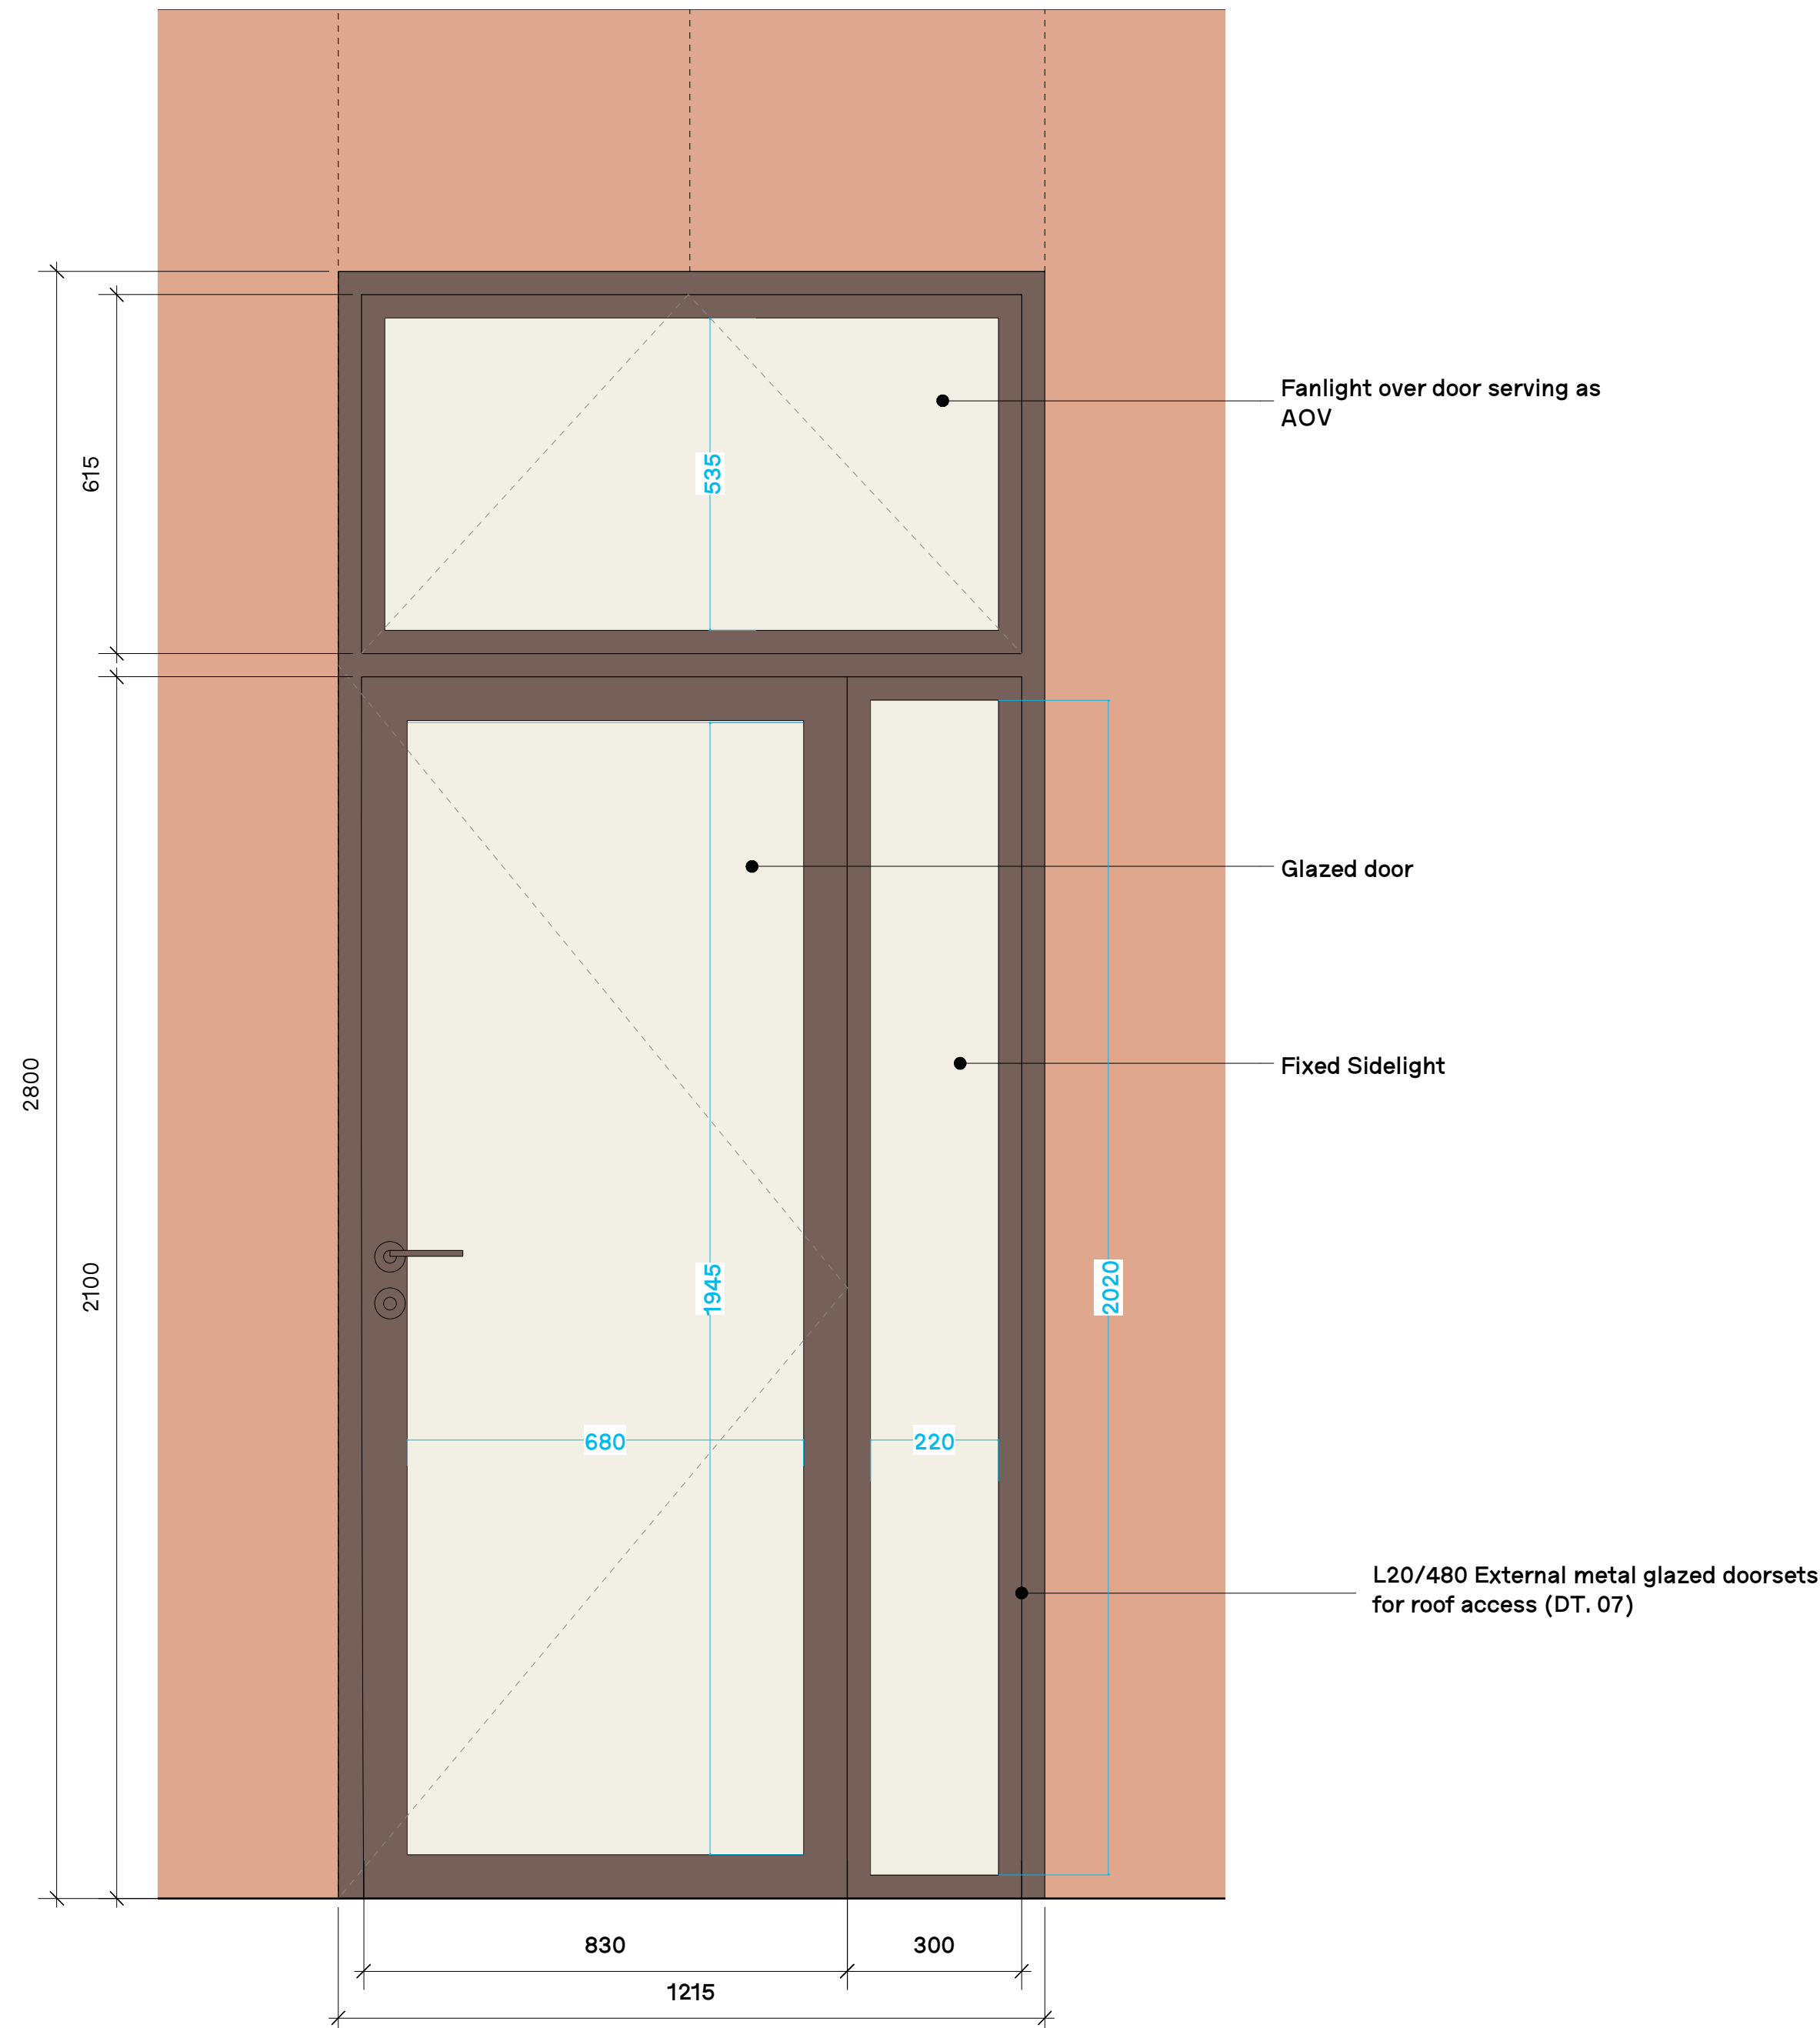

C 1 12/02/21 Stage 5 Issue

REV. DATE COMMENT

0 1:10 0.5m

NOTES
Do not scale from this drawing. All dimensions to be confirmed on site, and subject to be informed of any discrepancies before any action is taken. This drawing is copyright © Manalo & White Ltd and should not be copied or reproduced without Manalo & White Ltd consent.

Manalo & White
UNIT 301, METROPOLITAN WHARF BUILDING,
70 WAPPING WALL, LONDON E1W 3SS
T 020 7255 4945 E contact@manaloandwhite.co.uk

PROJECT
Wesley Camden Methodist Church
DRAWING
External Door Types 7 & 8
SCALE
1:10 @A1
STATUS
Stage 5

JOB No.	PREFIX	VOLUME	LEVEL	TYPE	ROLE
1127	MWA	ZZ	ZZ	DR	A

DRAWING No.	REVISION
04 3034	C 1