




GENERAL NOTE:
Refer to 04 3050 for typical head, jamb and cill details

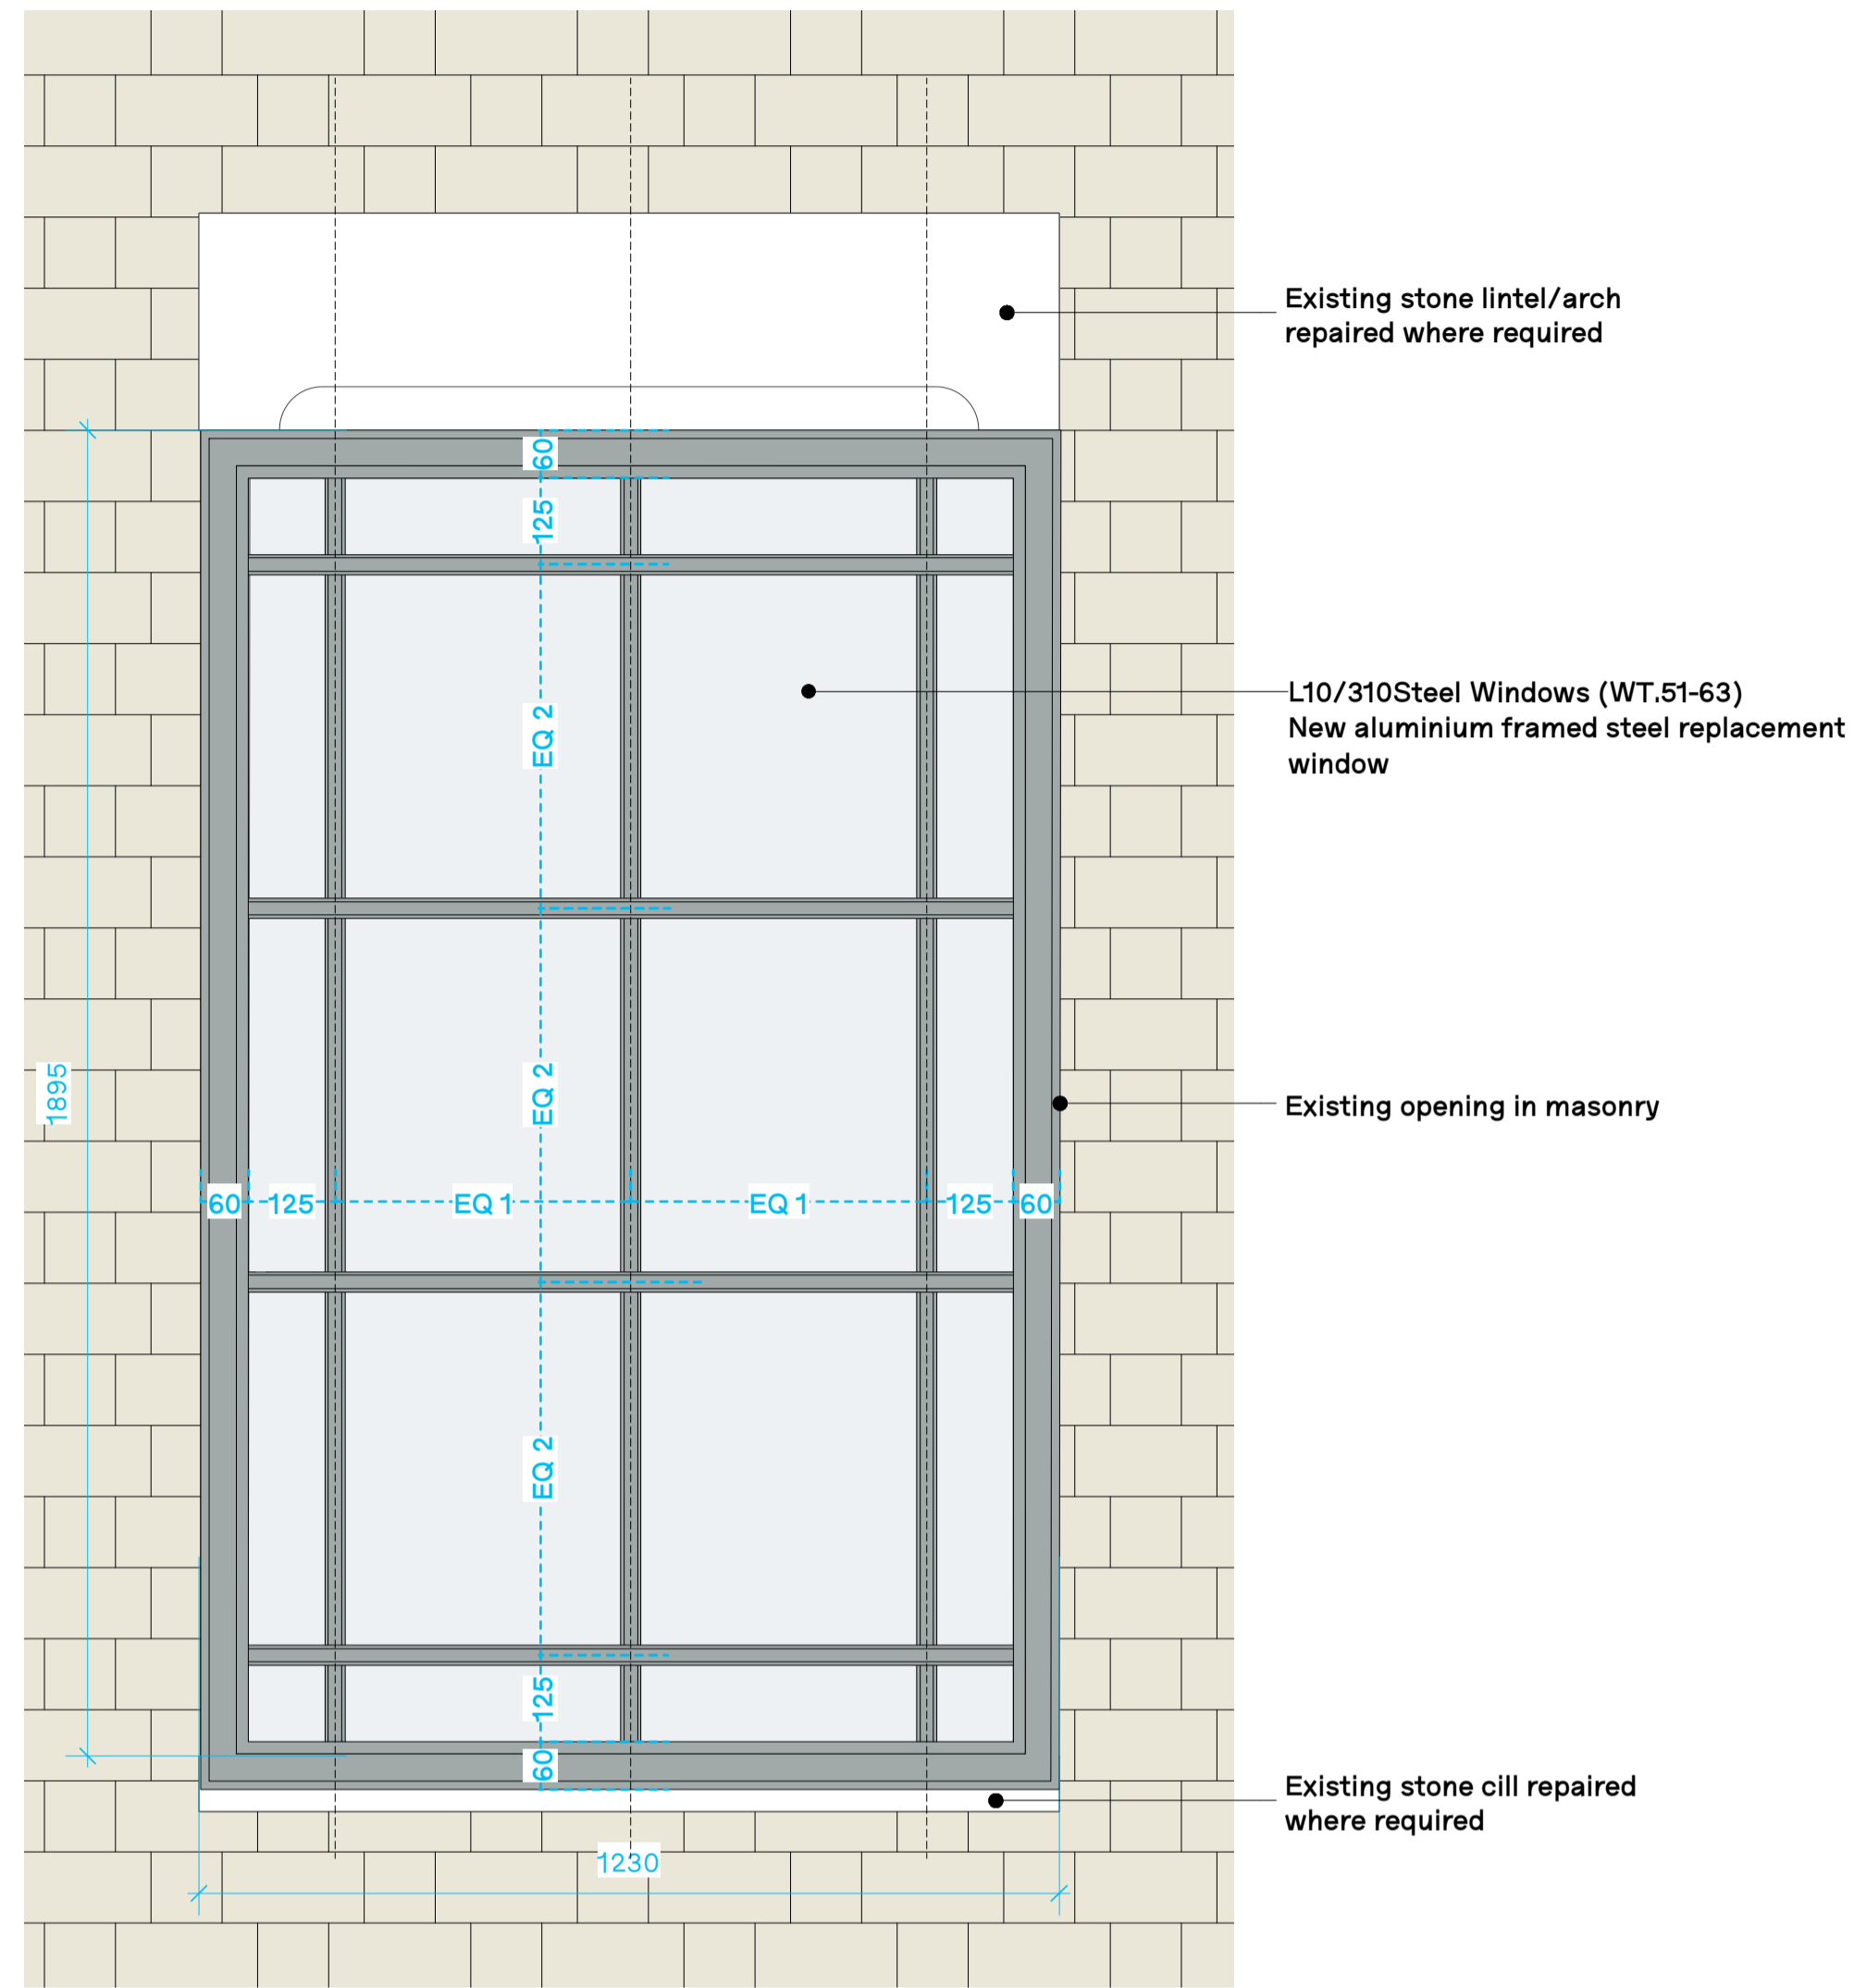


2 WT.56 Elevation
Scale: 1:10

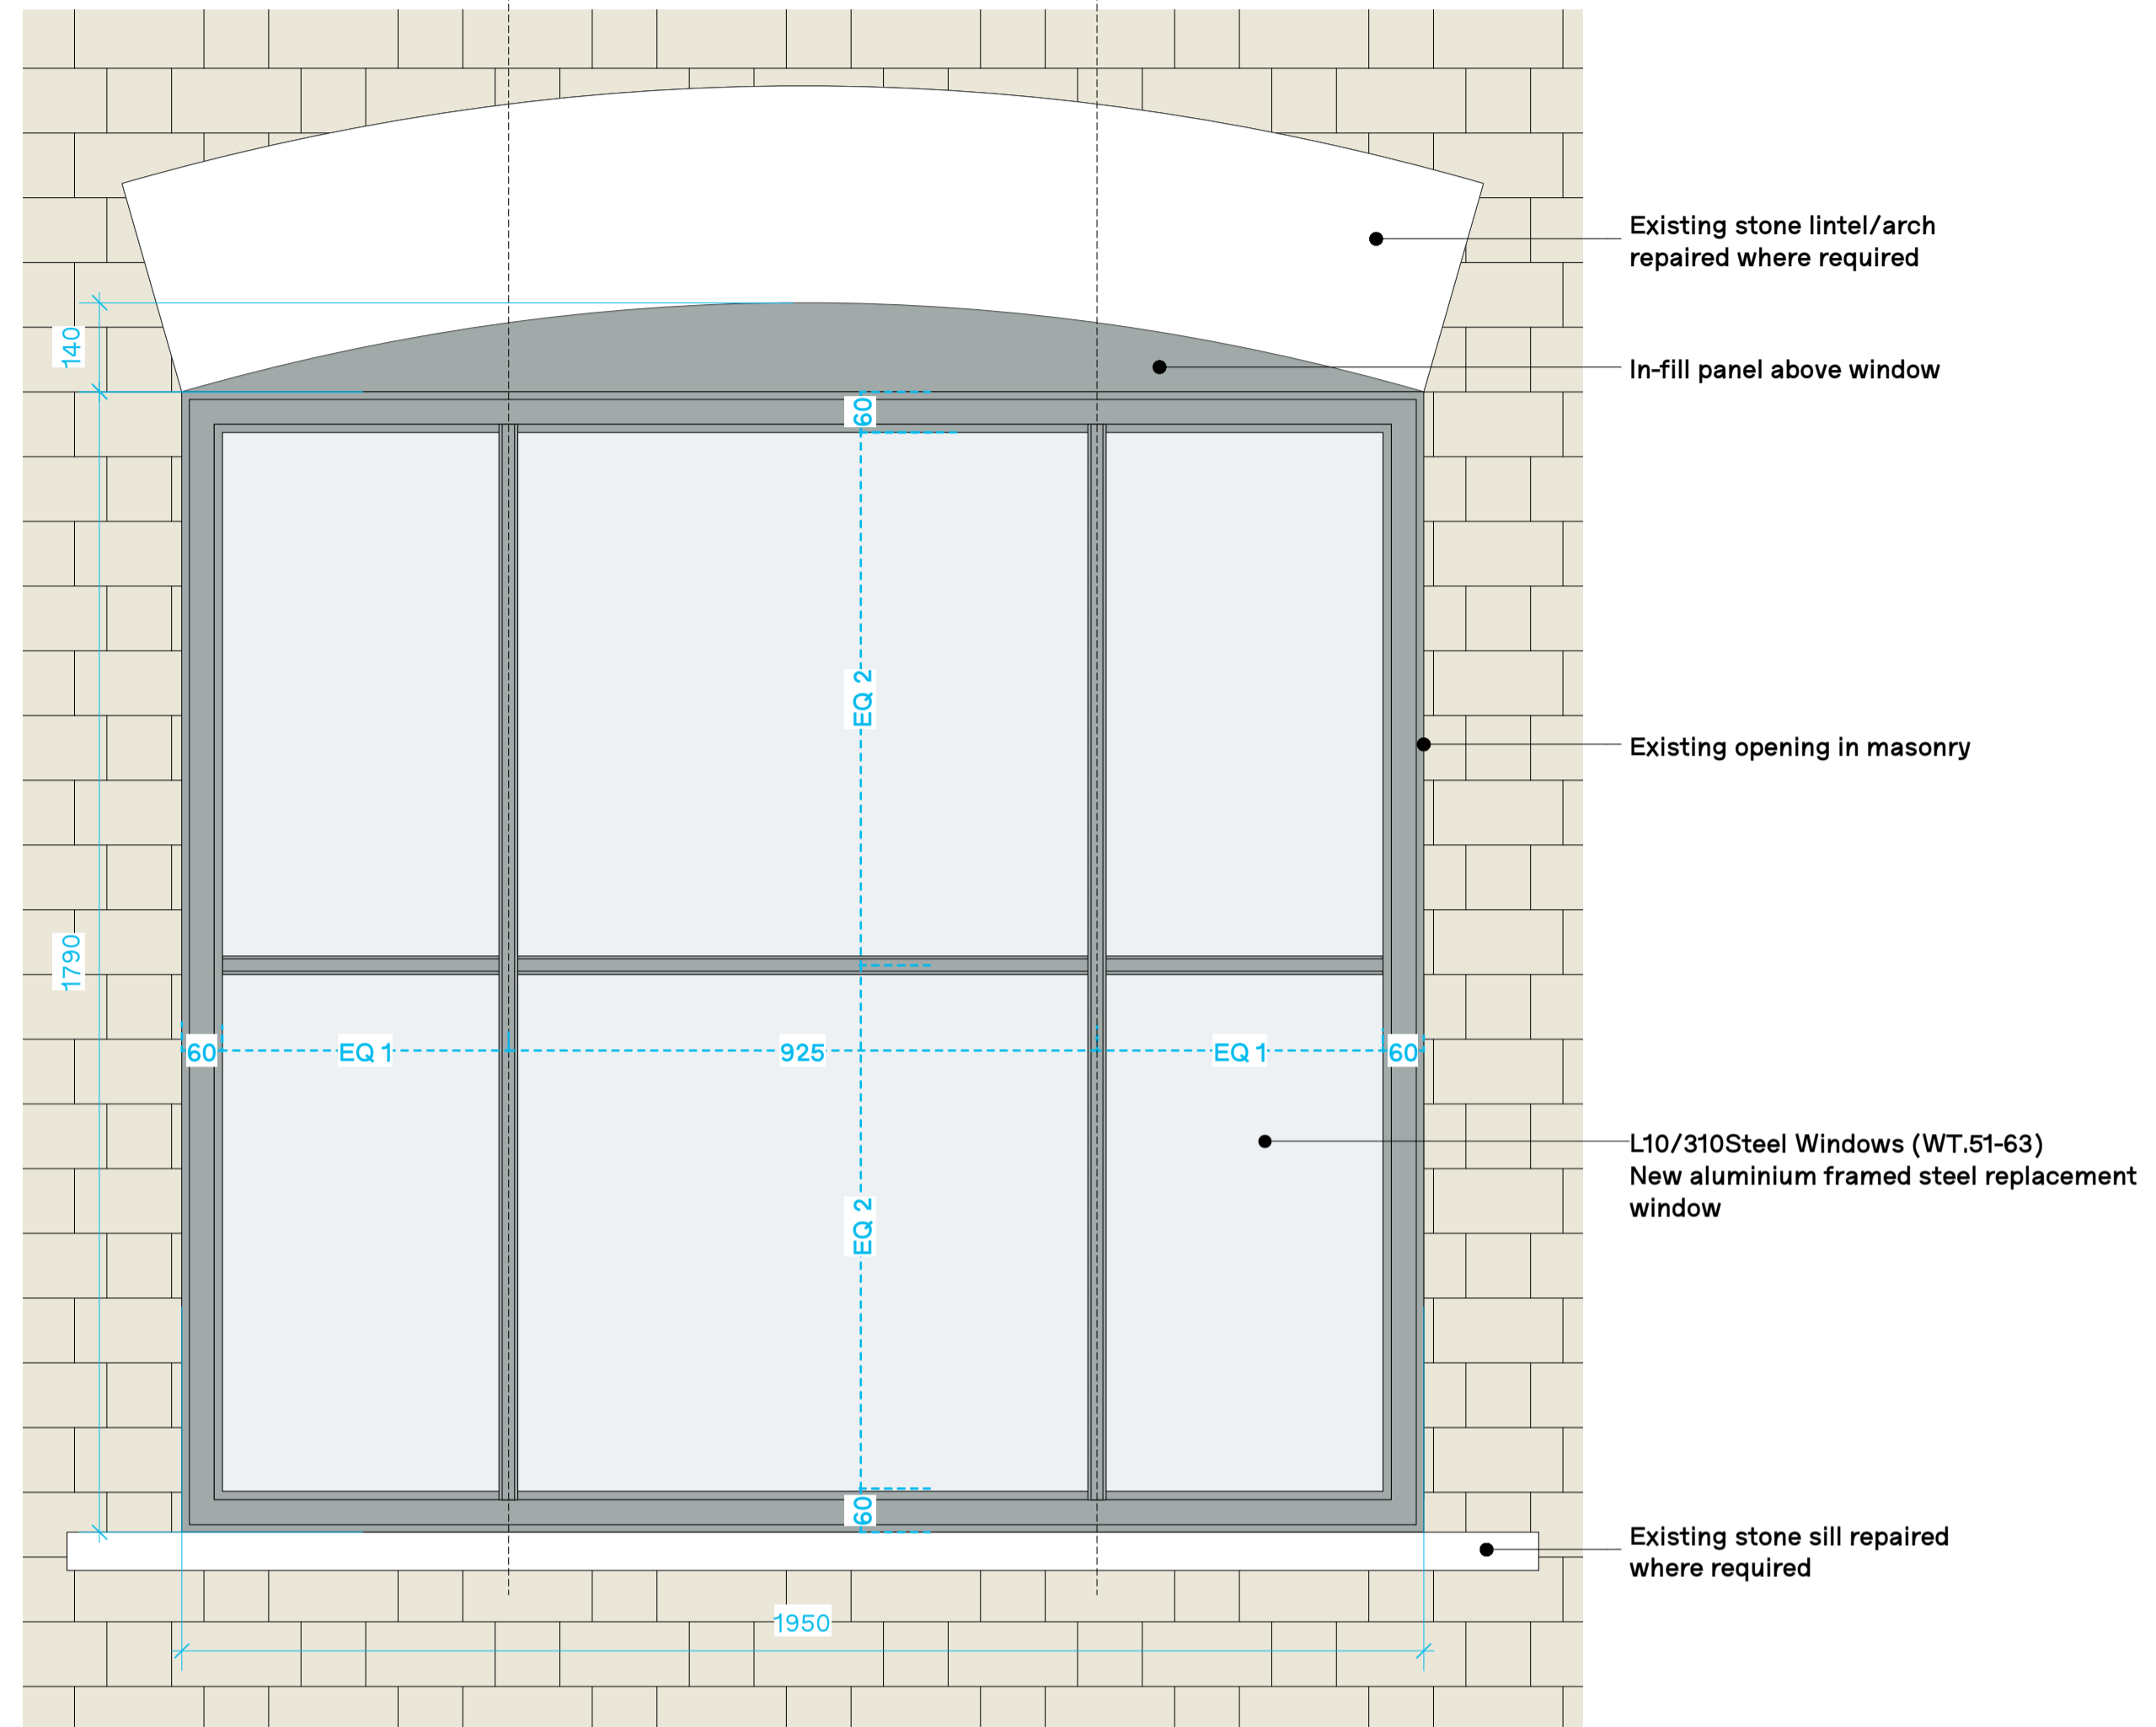

4 WT.57 Elevation
Scale: 1:10

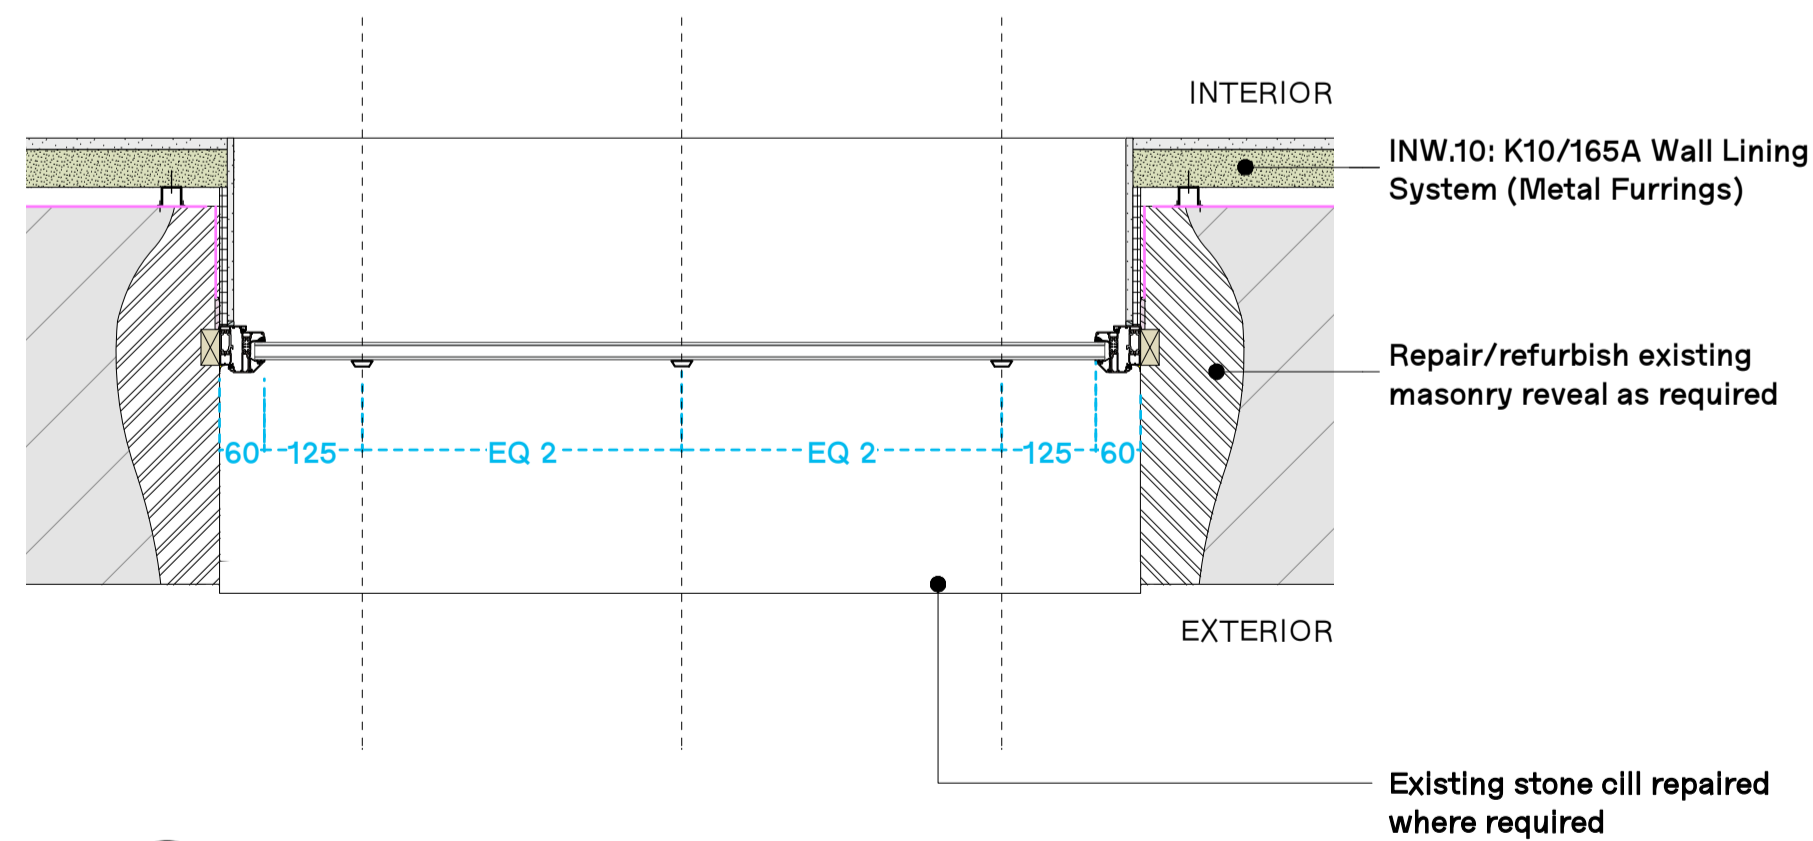

1 WT.56 Plan
Scale: 1:10

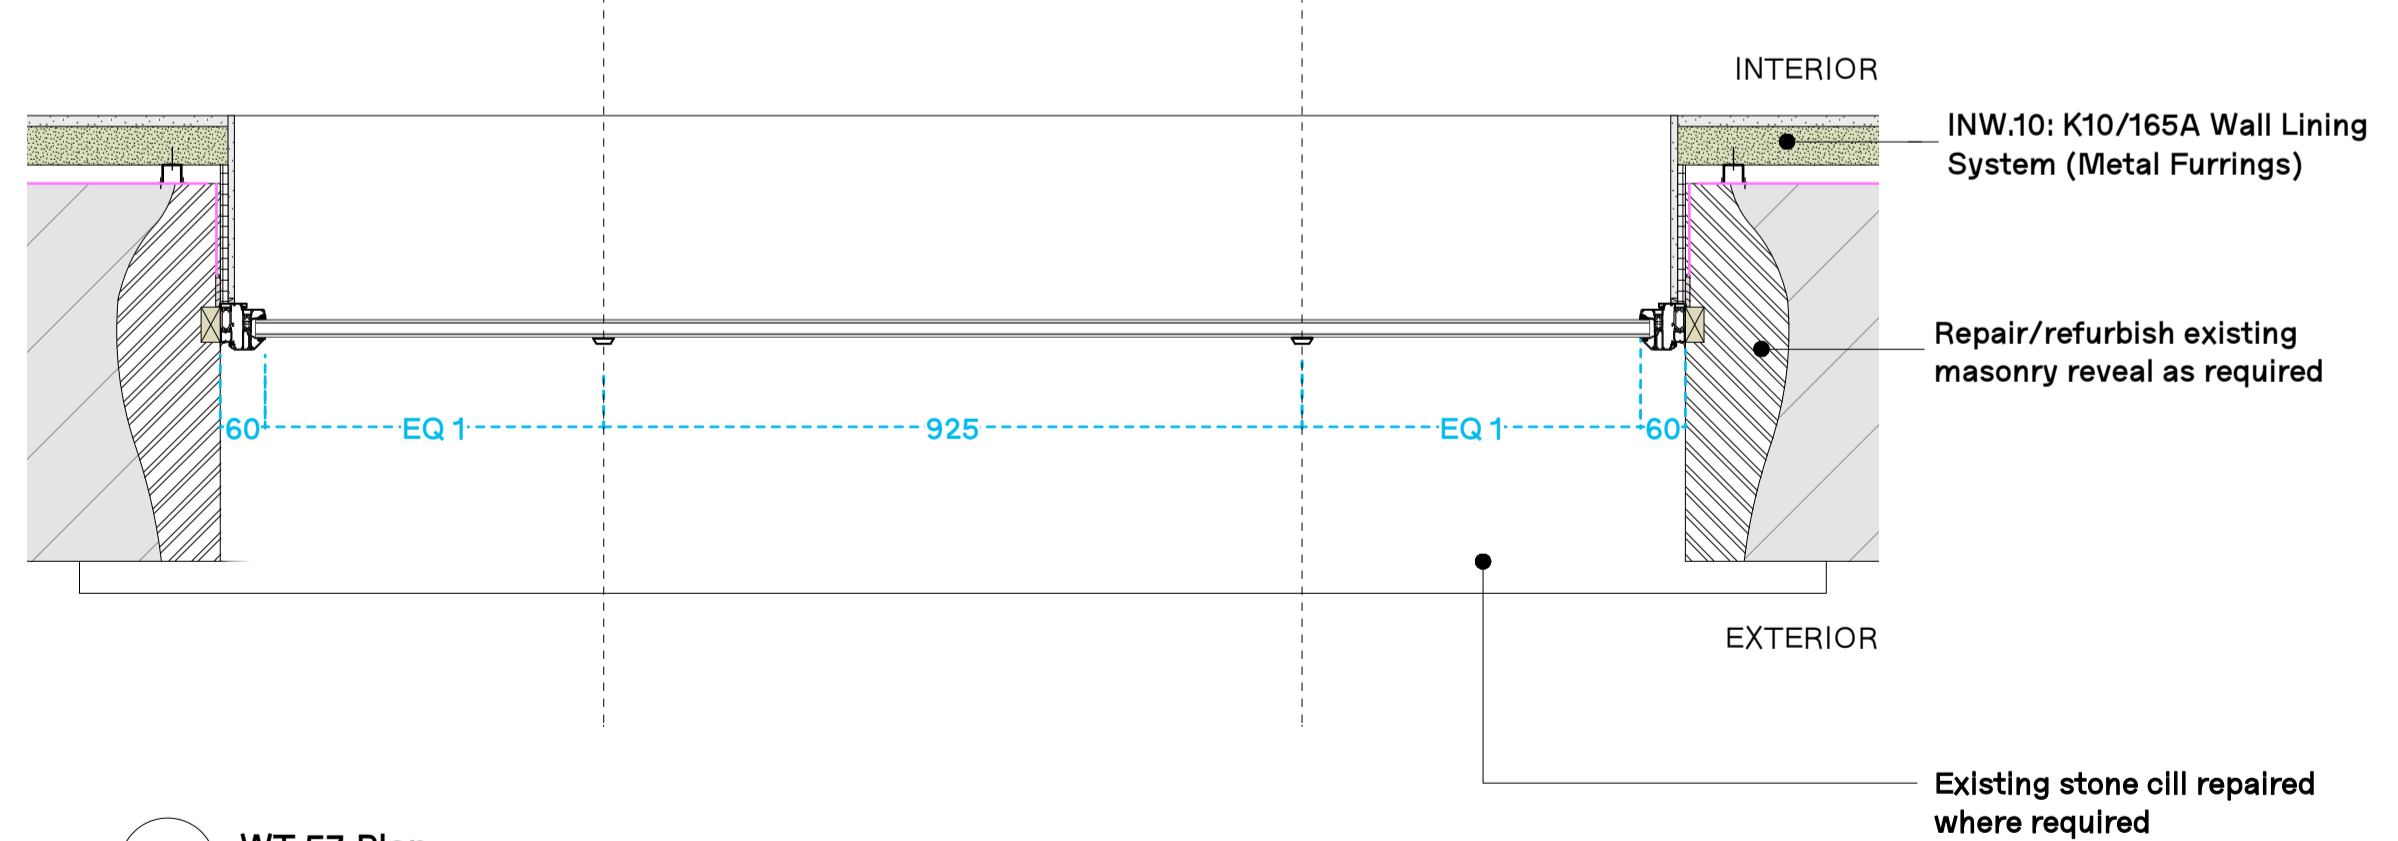

3 WT.57 Plan
Scale: 1:10

C 1 12/02/21 Stage 5 Issue
REV. DATE COMMENT

0 1:10 0.5m
NOTES
Do not scale from this drawing. All dimensions to be confirmed via. Architects to be informed of any discrepancies before any action is taken. This drawing is copyright Manalo & White Ltd and should not be copied or reproduced without Manalo & White Ltd consent.

Manalo & White
UNIT 301, METROPOLITAN WHARF BUILDING,
70 WAPPING WALL, LONDON E1W 3SS
T 020 7355 4945 E contact@manaloandwhite.co.uk

PROJECT
Wesley Camden Methodist Church
DRAWING
Window Types 56 & 57
SCALE
1:10 @A1
STATUS
Stage 5
JOB No. PREFIX VOLUME LEVEL TYRE ROLE
1127 MWA ZZ ZZ DR A
DRAWING No. REVISION
04 3026 C 1