




DRAWING NOTE:
- Ironmongery TBC

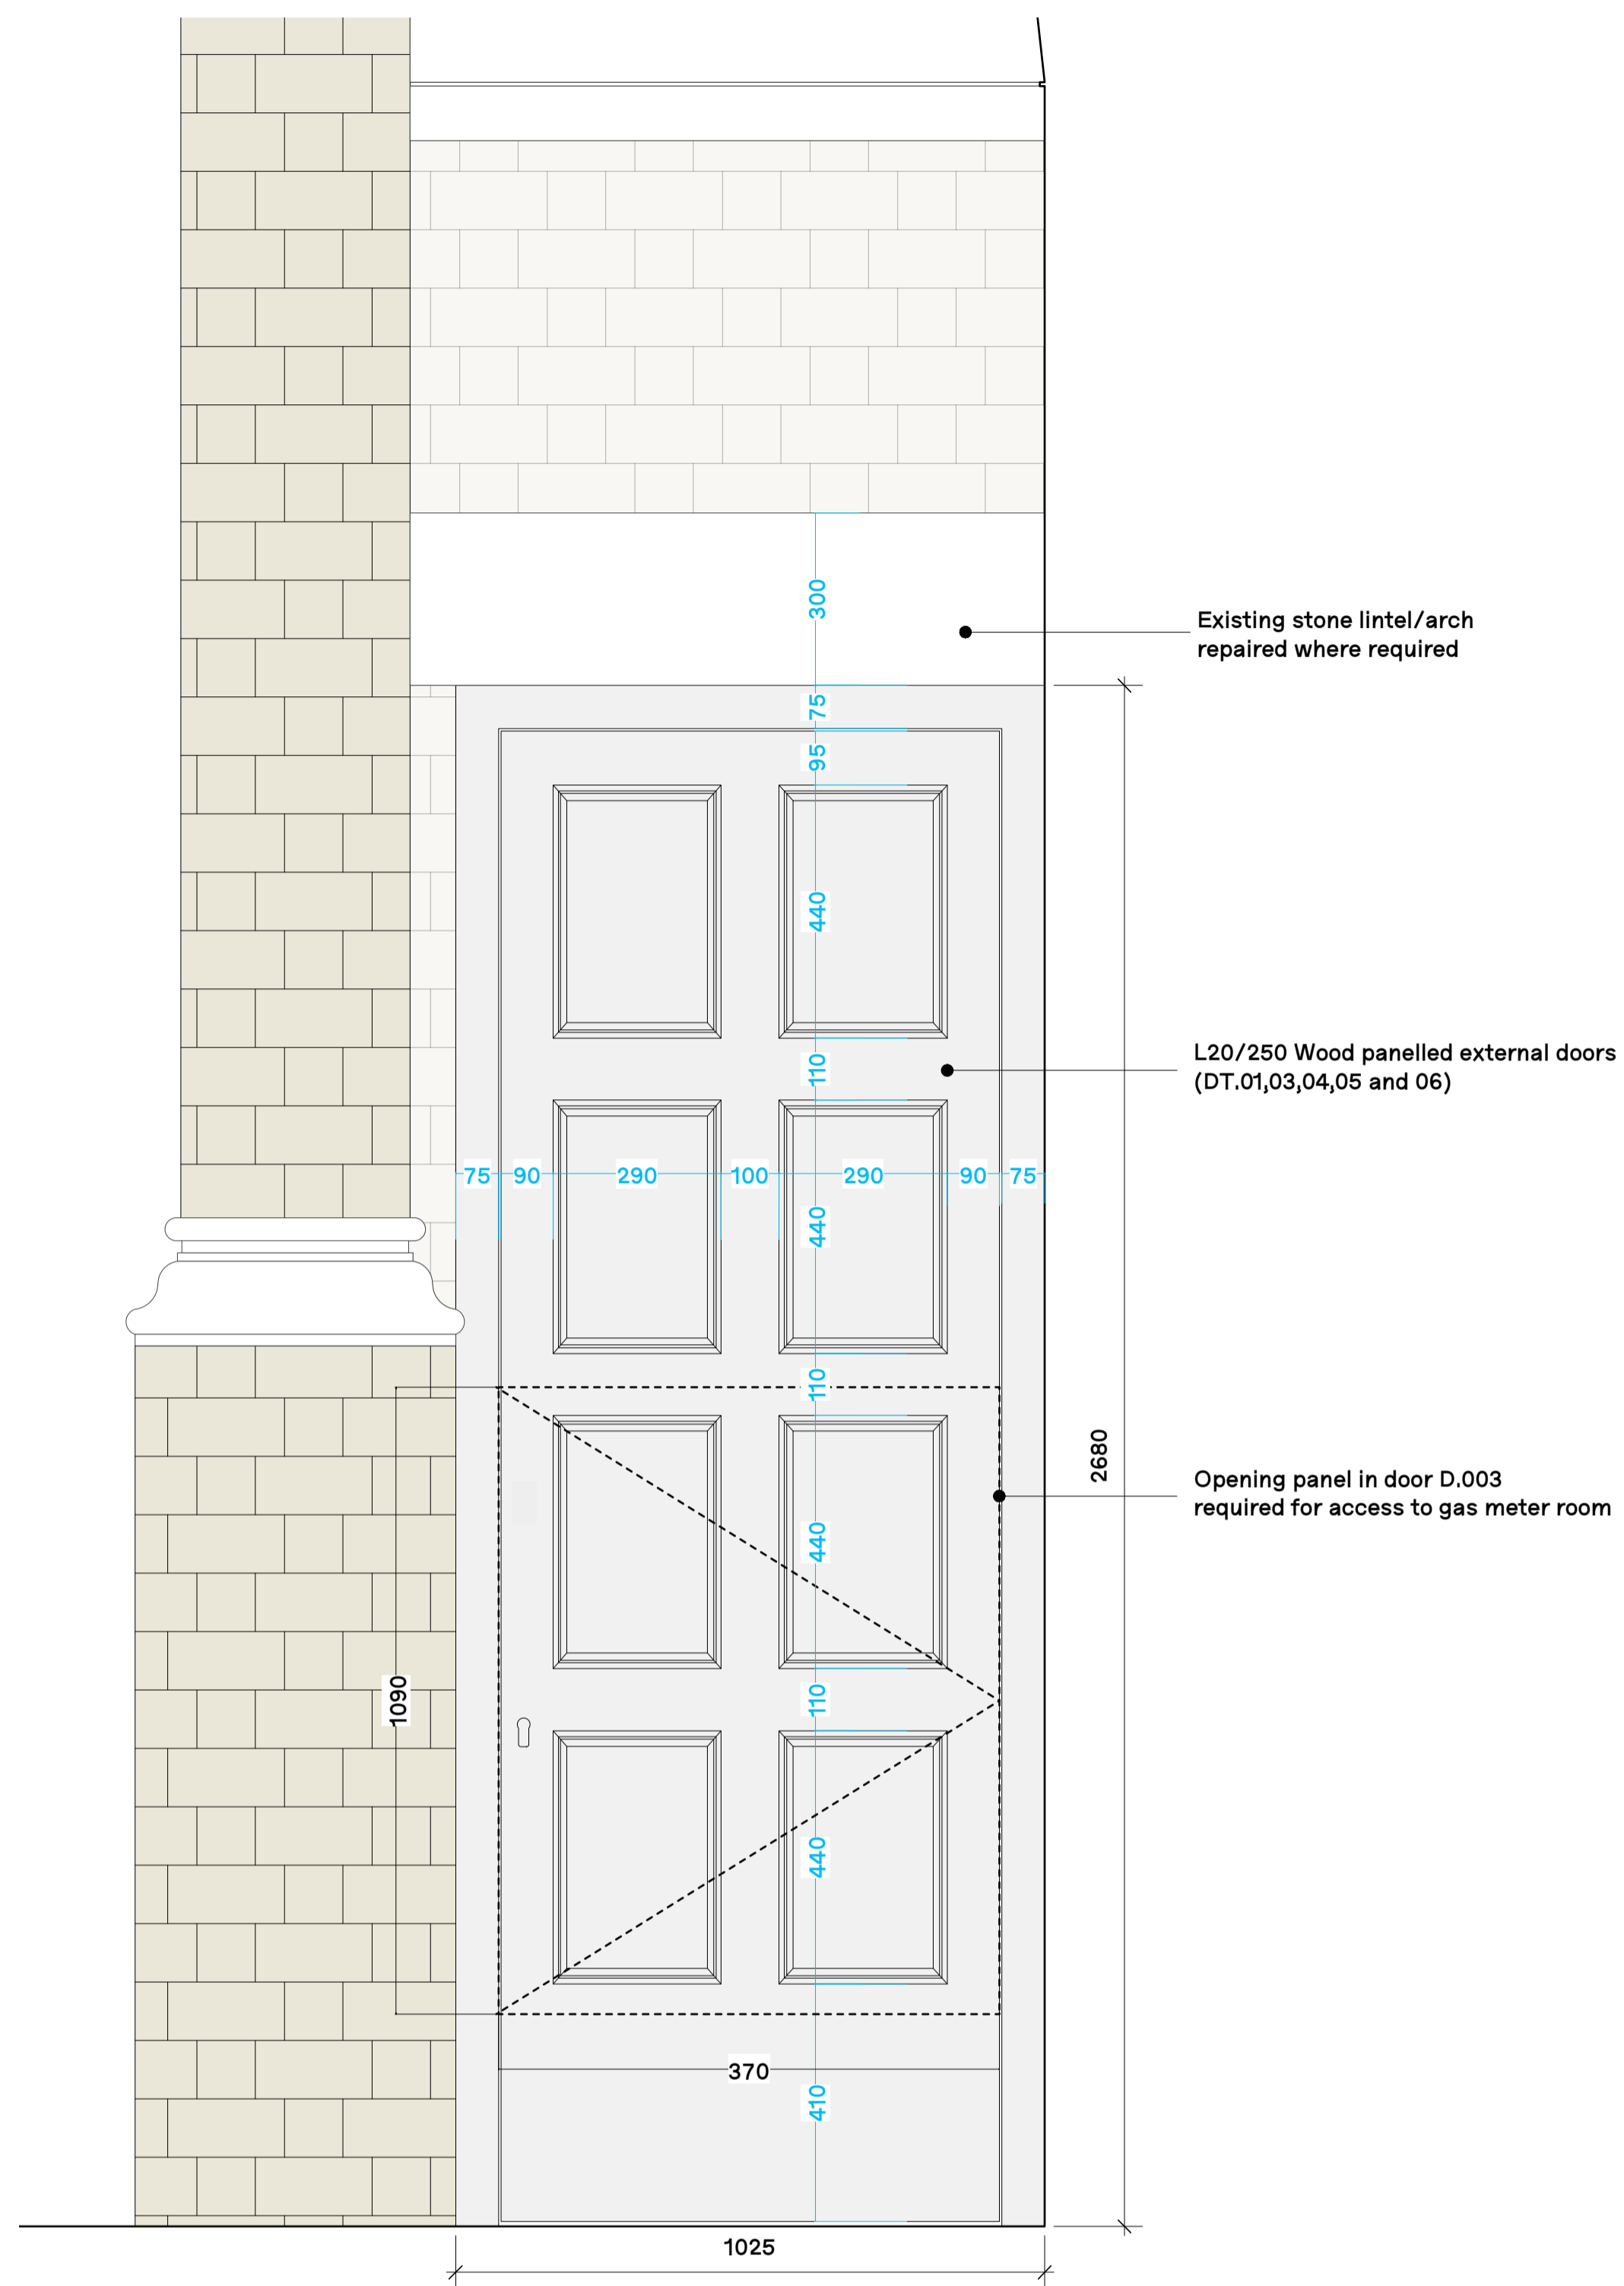


2 DT.03 Elevation
Scale: 1:10

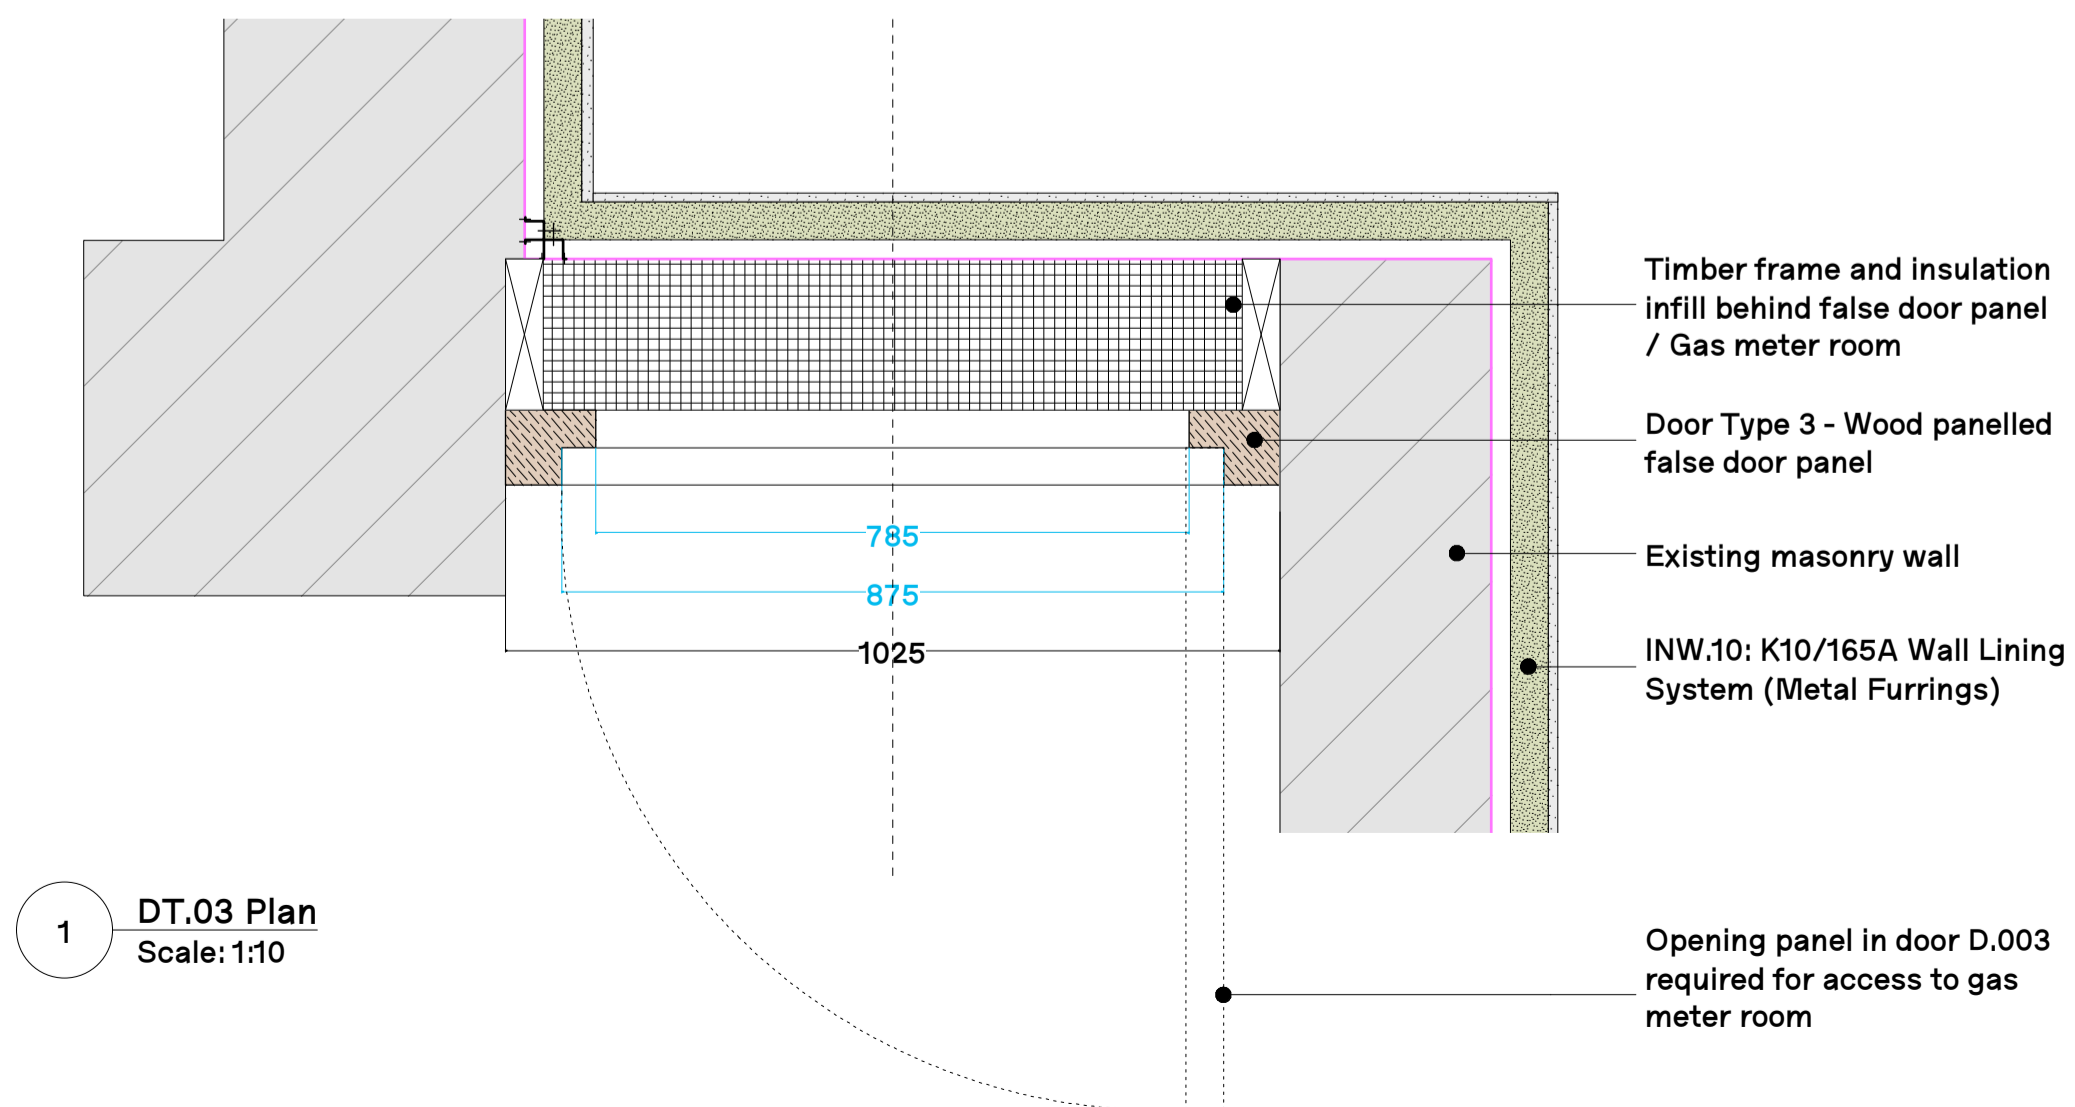


1 DT.03 Plan
Scale: 1:10

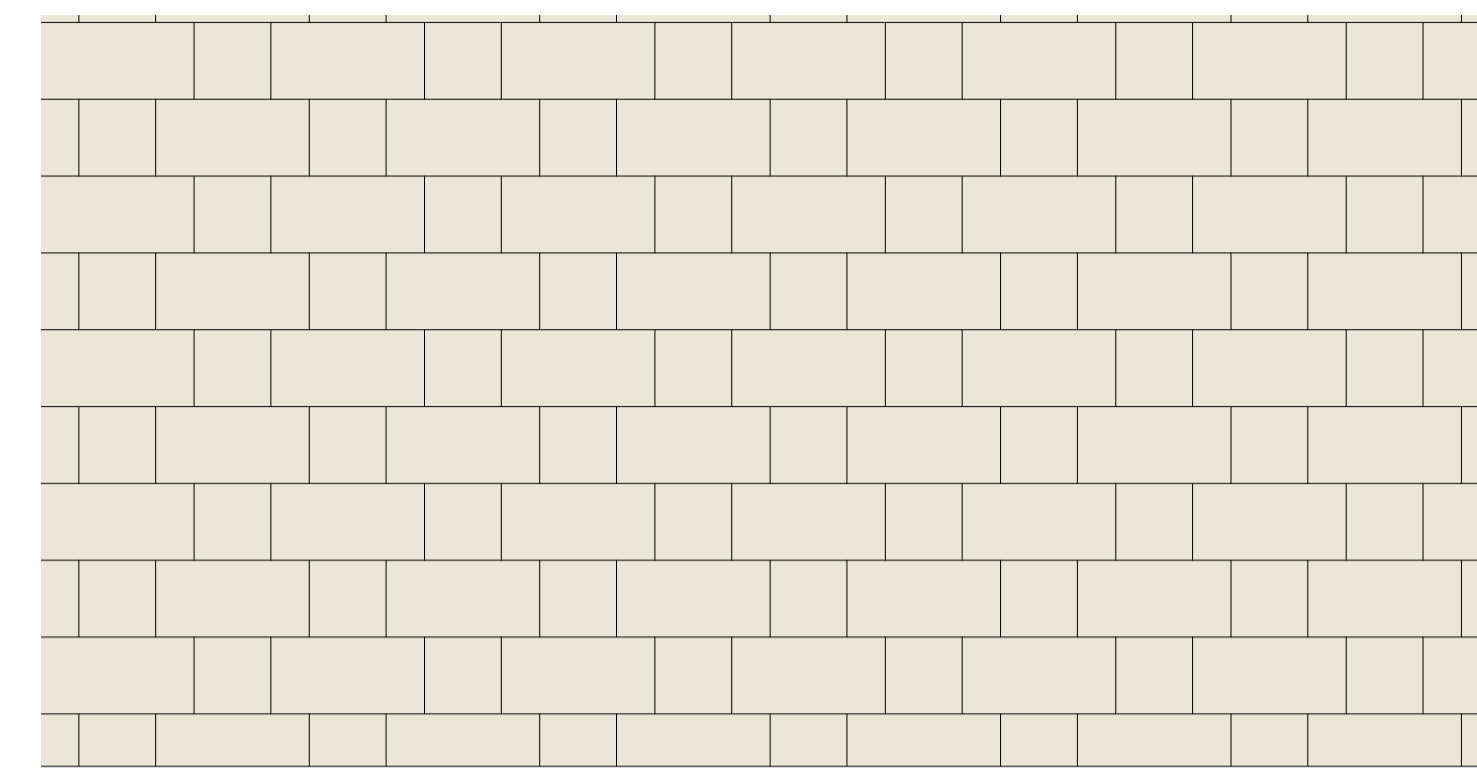

Existing stone lintel/arch repaired where required

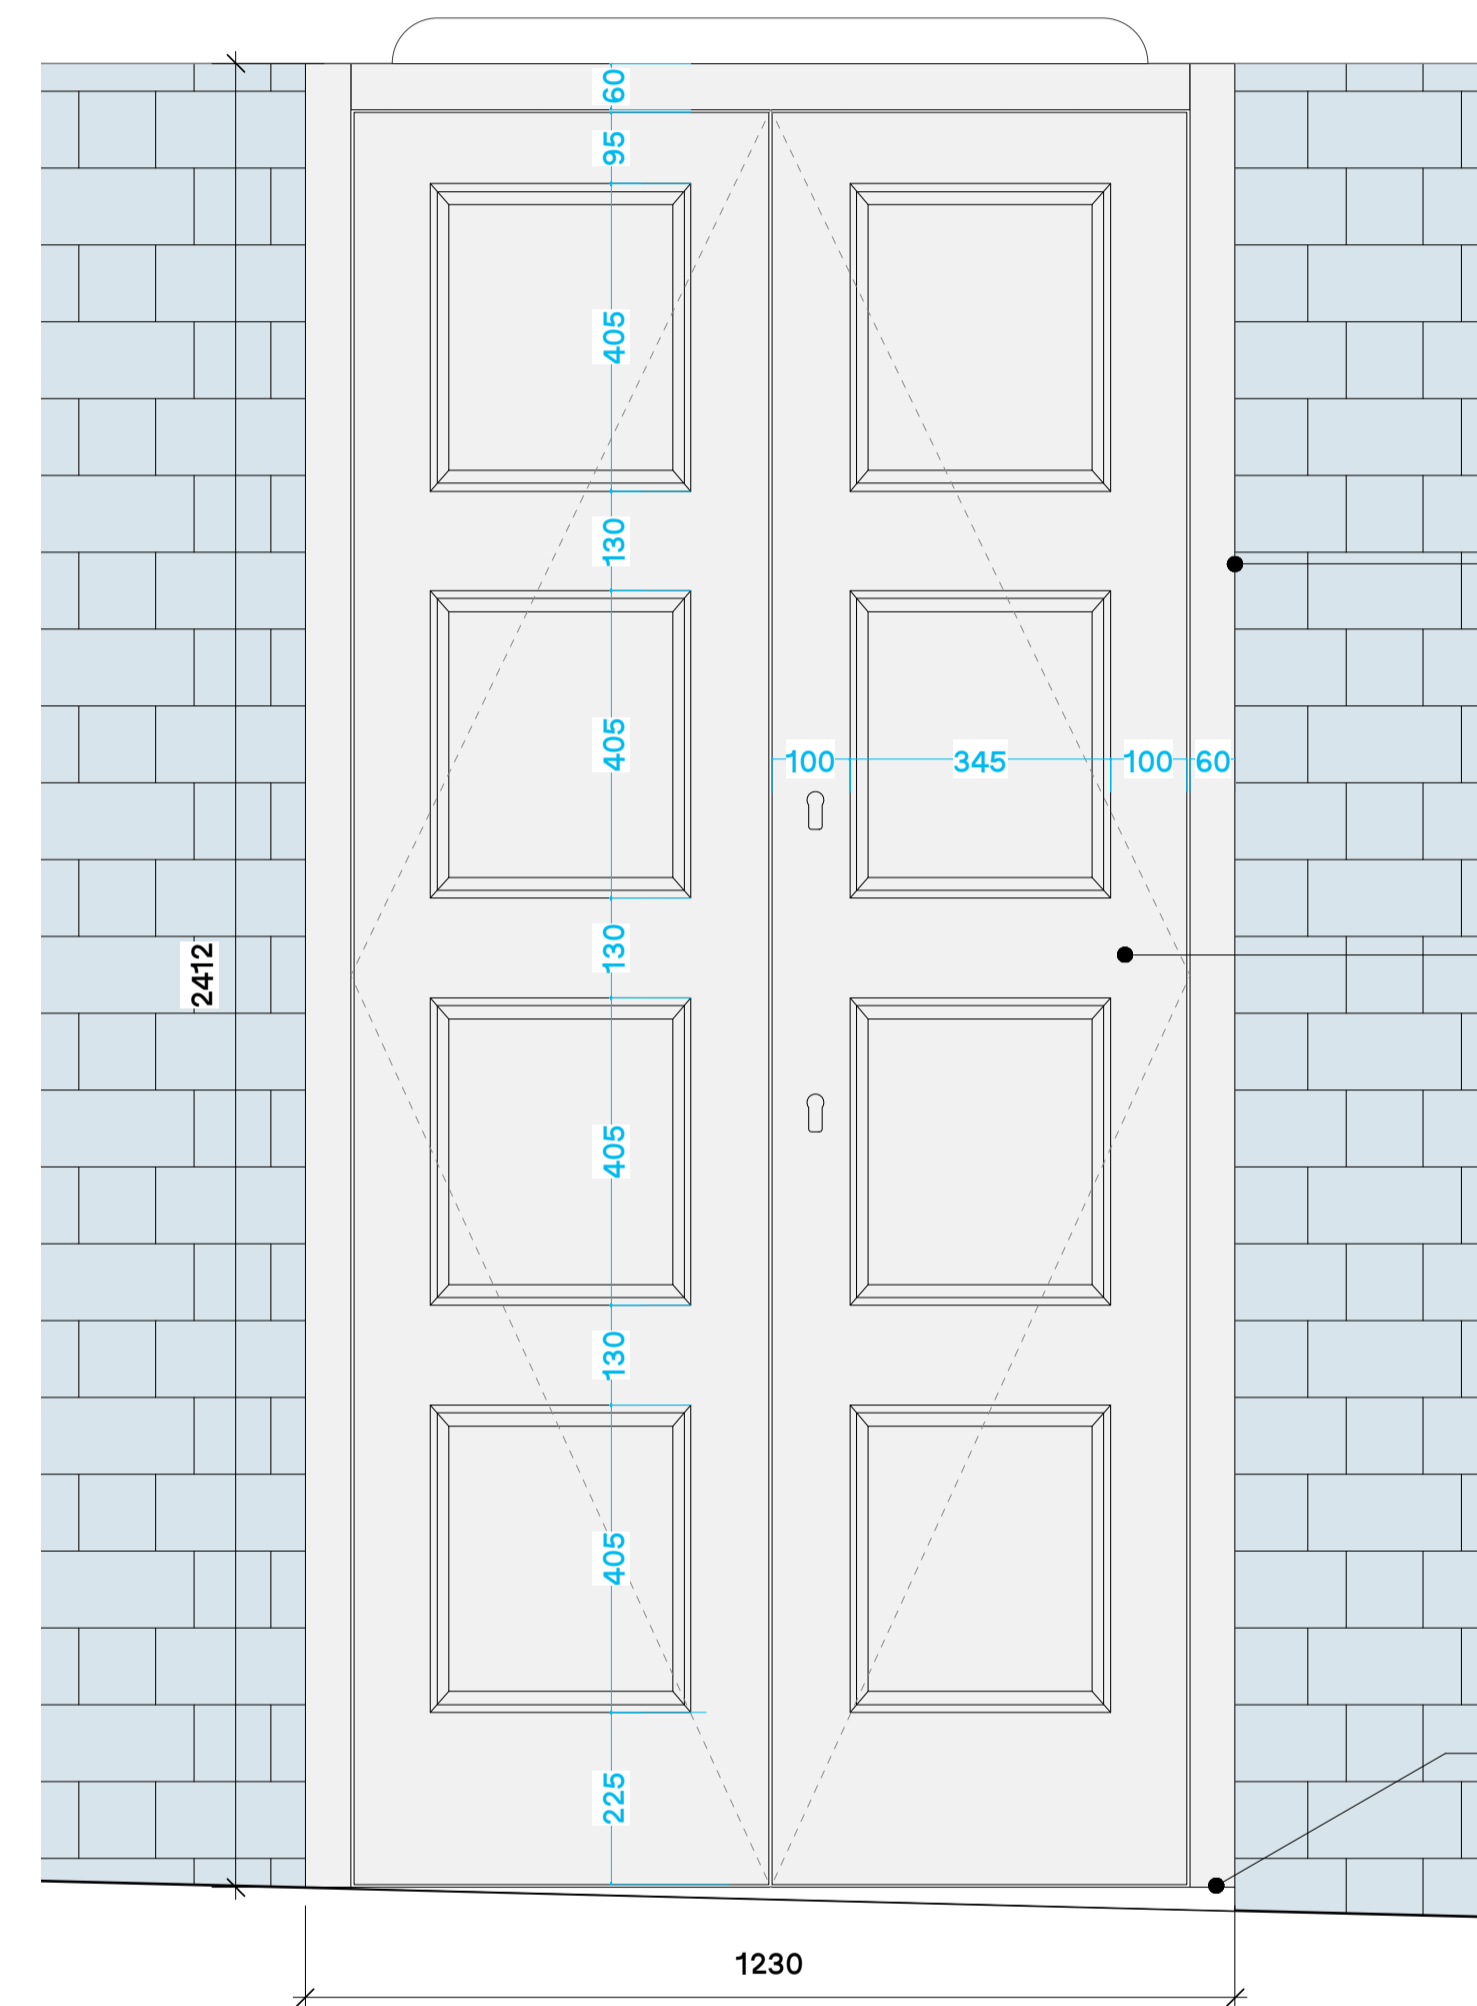

4 DT.04 Elevation
Scale: 1:10

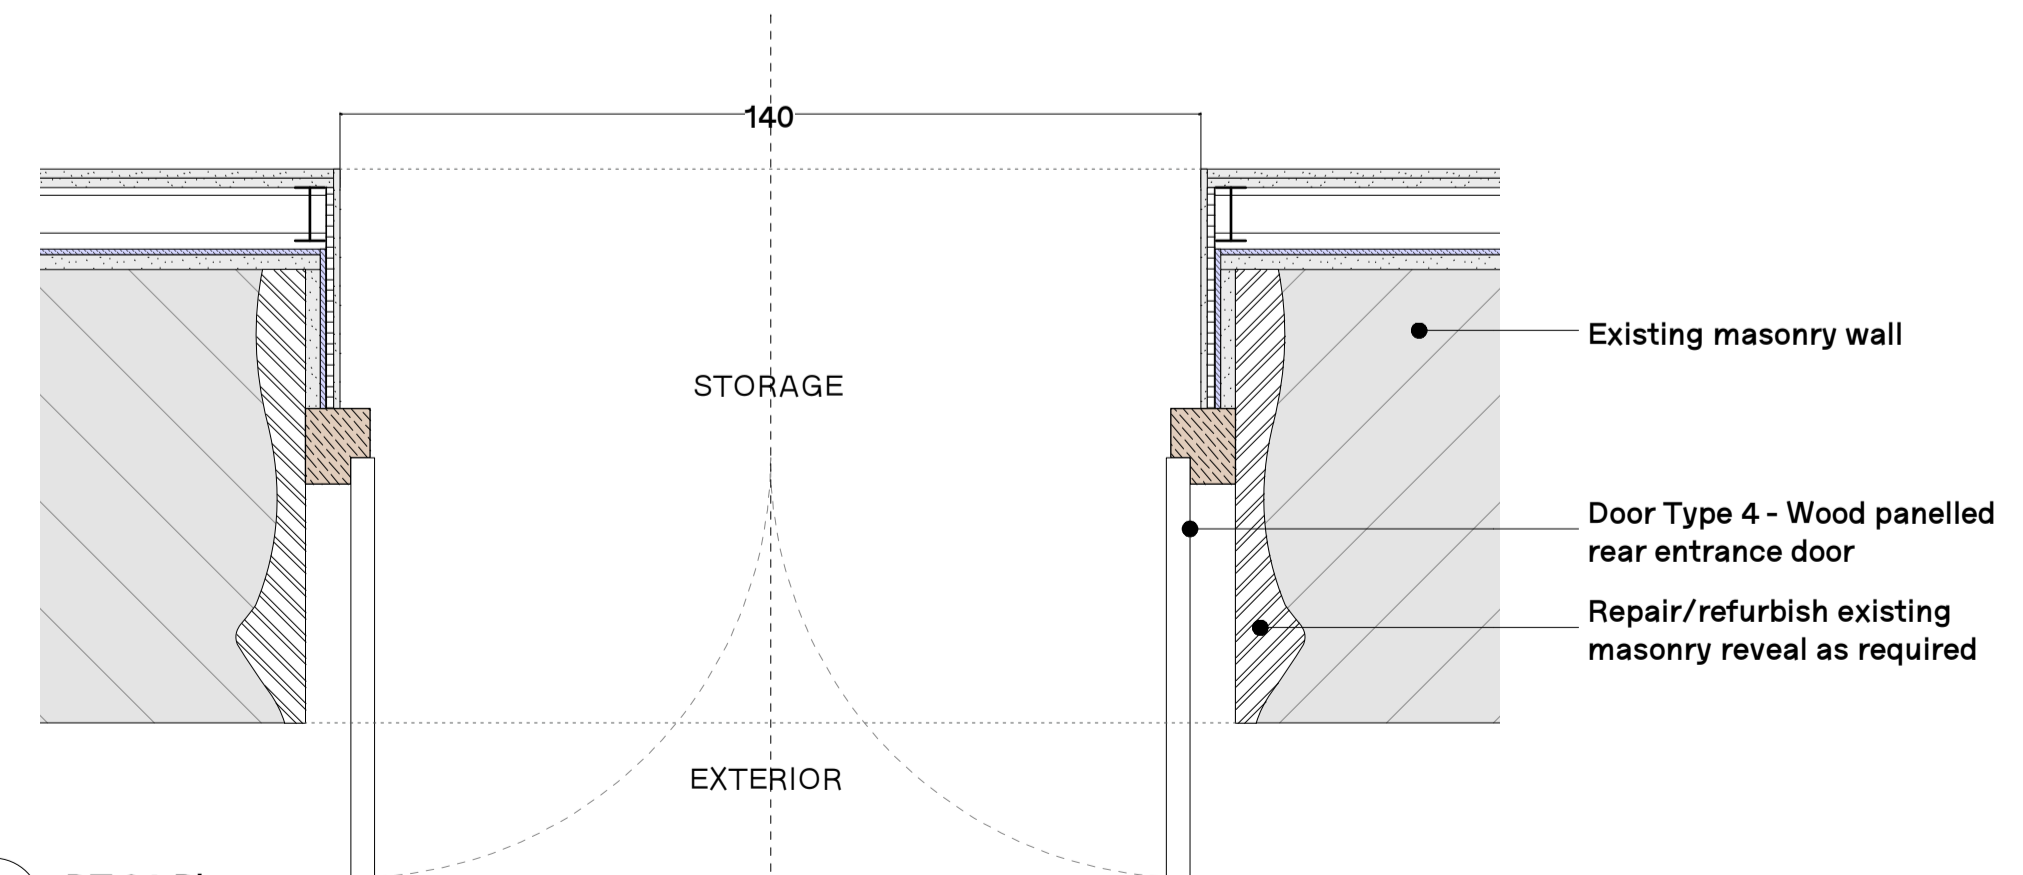

3 DT.04 Plan
Scale: 1:10

C 1 12/02/21 Stage 5 Issue
REV. DATE COMMENT

0 1:10 0.5m
NOTES
Do not scale from this drawing. All dimensions to be confirmed on site. Architect to be informed of any discrepancies before any action is taken. This drawing is copyright © Manalo & White Ltd and should not be copied or reproduced without Manalo & White Ltd consent.

Manalo & White
UNIT 301, METROPOLITAN WHARF BUILDING,
70 WAPPING WALL, LONDON E1W 3ES
T 020 7355 4945 E contact@manaloandwhite.co.uk

PROJECT
Wesley Camden Methodist Church
DRAWING
External Door Types 3 & 4
SCALE
1:10 @A1
STATUS
Stage 5

JOB No.	PREFIX	VOLUME	LEVEL	TYPE	ROLE
1127	MWA	ZZ	ZZ	DR	A
DRAWING No.	REVISION	REVISION	REVISION	REVISION	REVISION
04 3032					C 1